


SINK CUPBOARD  
PLAN


SCALE: 1 : 20

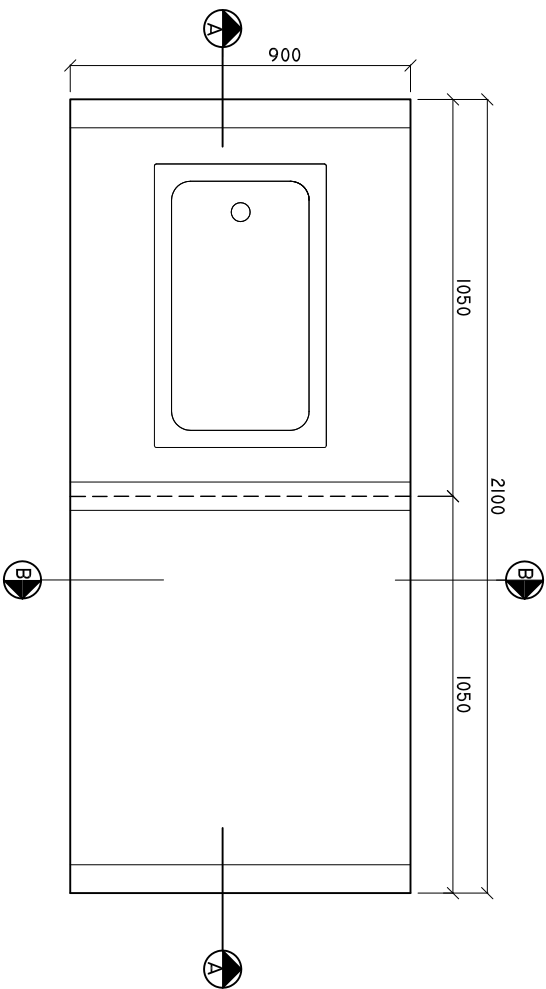

NOTE: PLEASE CHECK ALL MESUREMENTS ON SITE BEFOR CARRYING OUT WORK

SINK CUPBOARD SECTION A-A


SCALE: 1 : 20

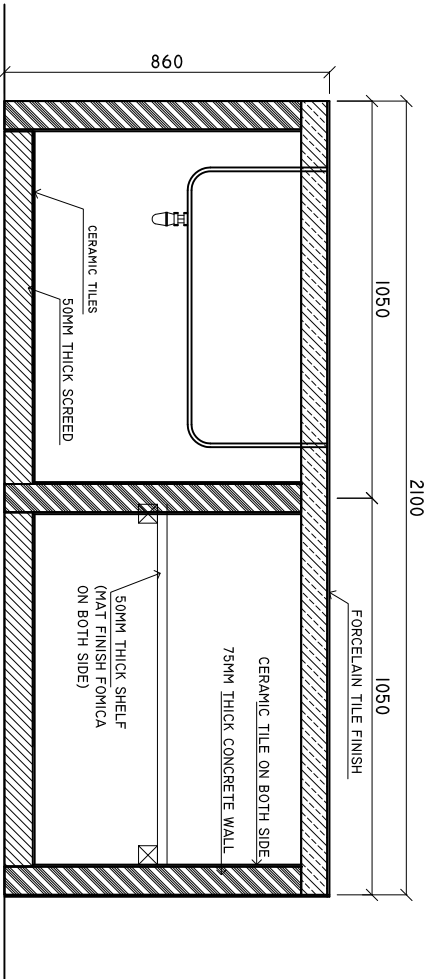

NOTE: PLEASE CHECK ALL MESUREMENTS ON SITE BEFOR CARRYING OUT WORK

SINK CUPBOARD  
DETAIL B-B

SCALE: 1 : 10

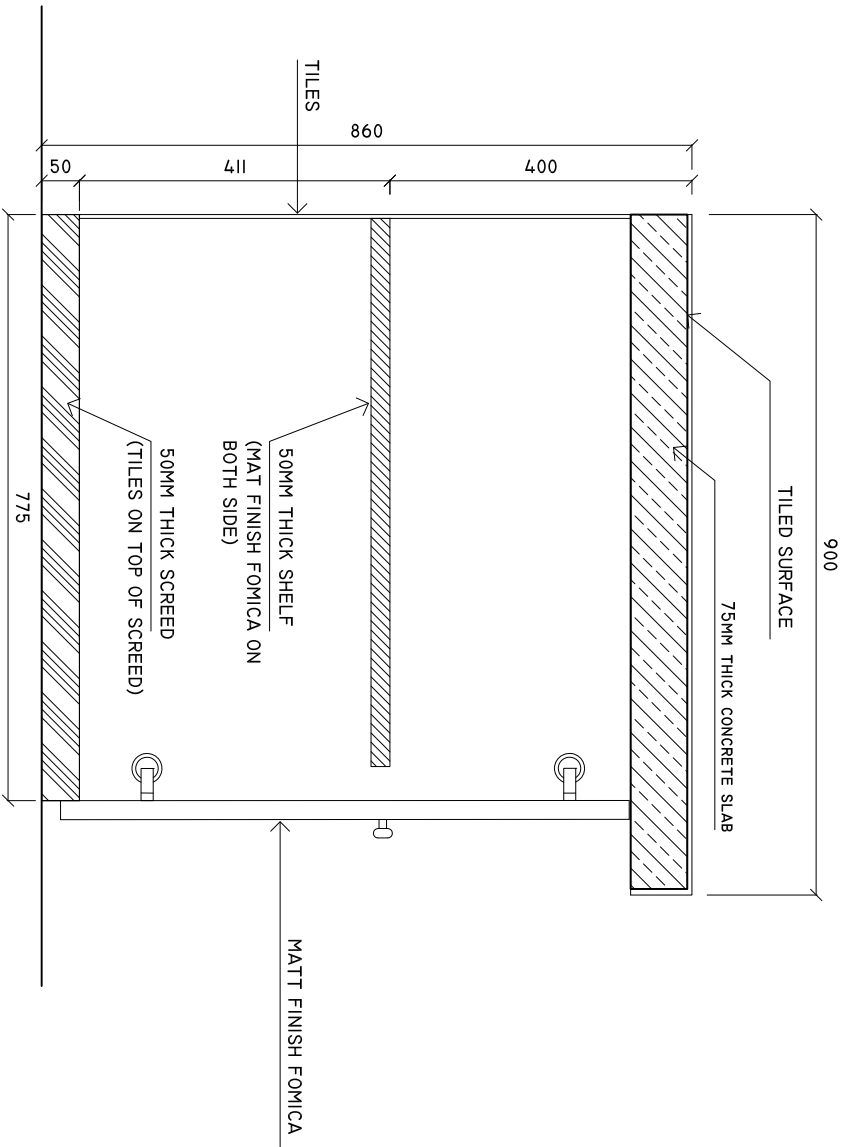

NOTE: PLEASE CHECK ALL MESUREMENTS ON SITE BEFOR CARRYING OUT WORK

SHEET CONTENTS :

REVISION NOTES:

PROJECT:  
CONSTRUCTION OF NEW  
HEALTH CENTER  
BLOCK B

CLIENT:  
MINISTRY OF HEALTH

LOCATION:  
LH. HINNAVARU

CONTENTS: AS GIVEN

PROJECT MANAGER:

DESIGNER: ARIZ

CIV/STR. ENGINEER:

SURVEYED BY: -

DRAWN BY: ARIZ

CHECKED BY:

DATE : JUNE 2016

SHEET NO. : /



ADMIN DIVISION  
Ministry of Health  
Roshanee Building  
Sasun Mawla  
Tel: 332 8883, Fax: 3328889