



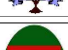
E
X
I
S
T
I
N
G

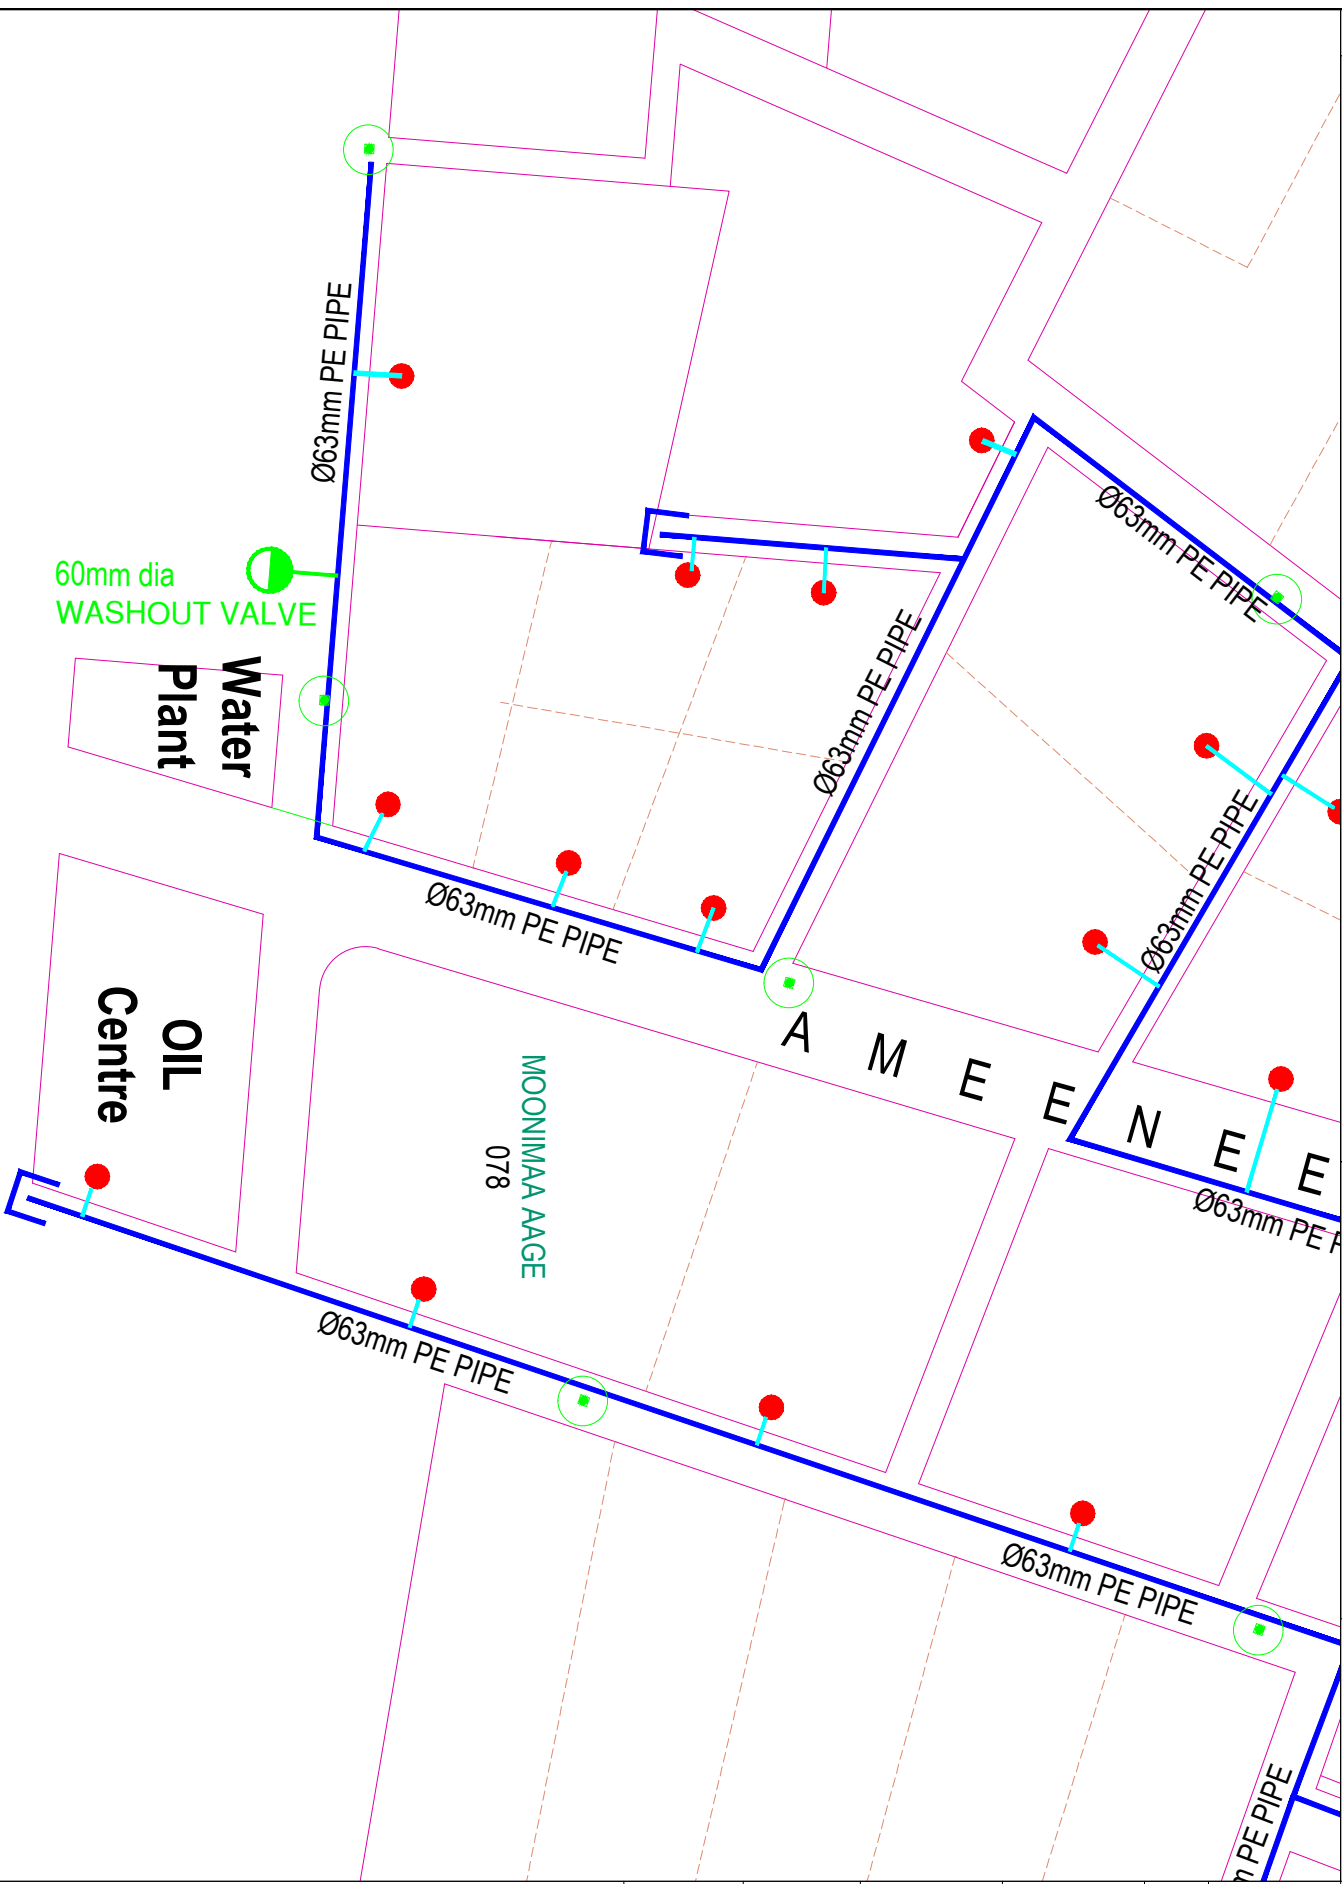

GRID NO:D1	
FIRE HYDRANT	
25mm DIA SINGLE ORIFICE AIR VALVE	
50mmDIA LARGE ORIFICE AIR VALVE	
80mm DIA DOUBLE ORIFICE AIR VALVE	
SLUICE VALVE	
WASH OUT	
END CAP	
63mm PIPE	
90mm PIPE	
110mm PIPE	
160mm PIPE	
225mm PIPE	
HOUSE CONNECTION	
RAIN WATER 160mm pipe	

DIAMETER	DEPTH
63mm PIPE	0.9
90mm PIPE	1.1
110mm PIPE	1.2
160mm PIPE	1.2
225mm PIPE	1.3

DESCRIPTION	
SL.NO	DRWING NO

	CLIENT: MINISTRY OF ENVIRONMENT AND ENERGY	CONSULTANCY SERVICES FOR DESIGN OF WATER SUPPLY FACILITIES IN Ha.HORAFUSHI, Hdh.HANIMAADHOO,Sh.MILANDHOO,R.UNGOOFAARU,Lh.NAIFARU,Dh,KUDAHUVADHOO ,Th.GUR RAIDHOO AND Ga.VILLINGILI , MALDIVES	DESIGN	DRAWN	CHECKED	APPROVED	SL.NO	DRWING NO	DESCRIPTION
			ENGINEER		DESIGN CHIEF				
	GREENTECH CONSULTANTS (Pvt.) Ltd IN ASSOCIATION WITH DEVELOPMENT COLLABORATION PARTNERSHIP (Pvt.) Ltd MALDIVES AND OPTIMUM SOLOUTIONS (Pvt) Ltd, MALDIVES	TITLE: UNGOOFAARU DISTRIBUTION SYSTEM	DATE	DRG.NO: UNGOOFAARU/DIST/12					
				SCALE: 1:500					