



PLAN

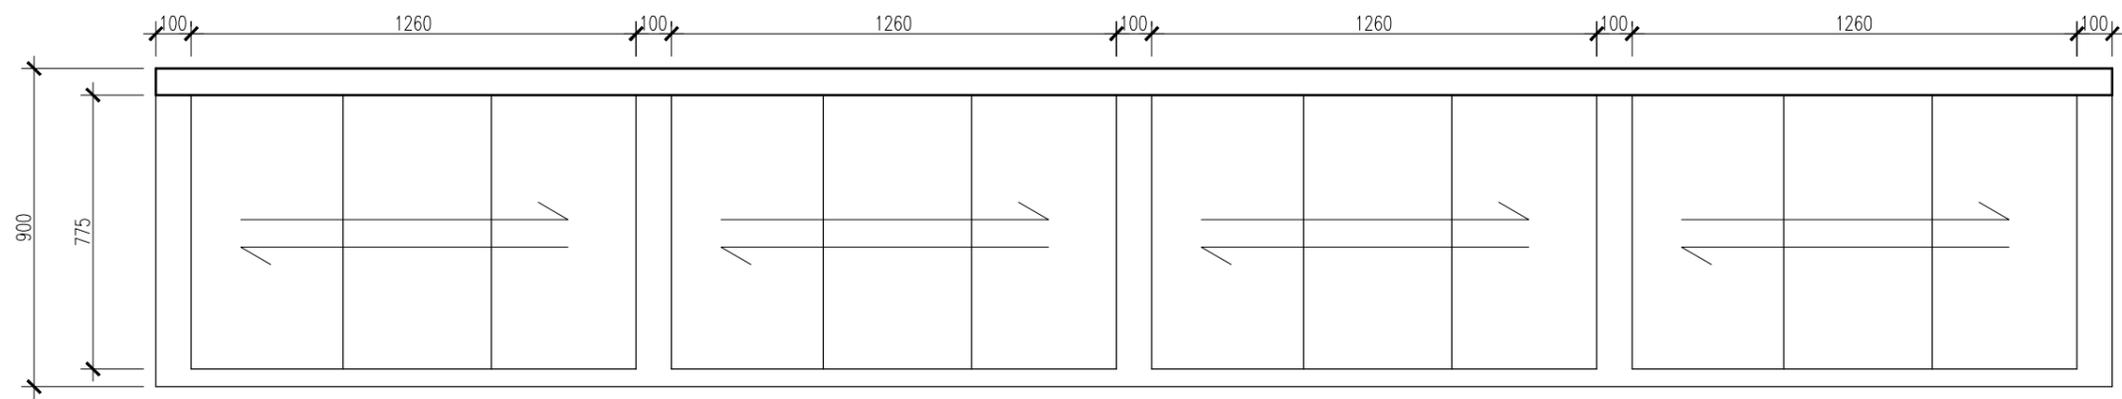

FRONT

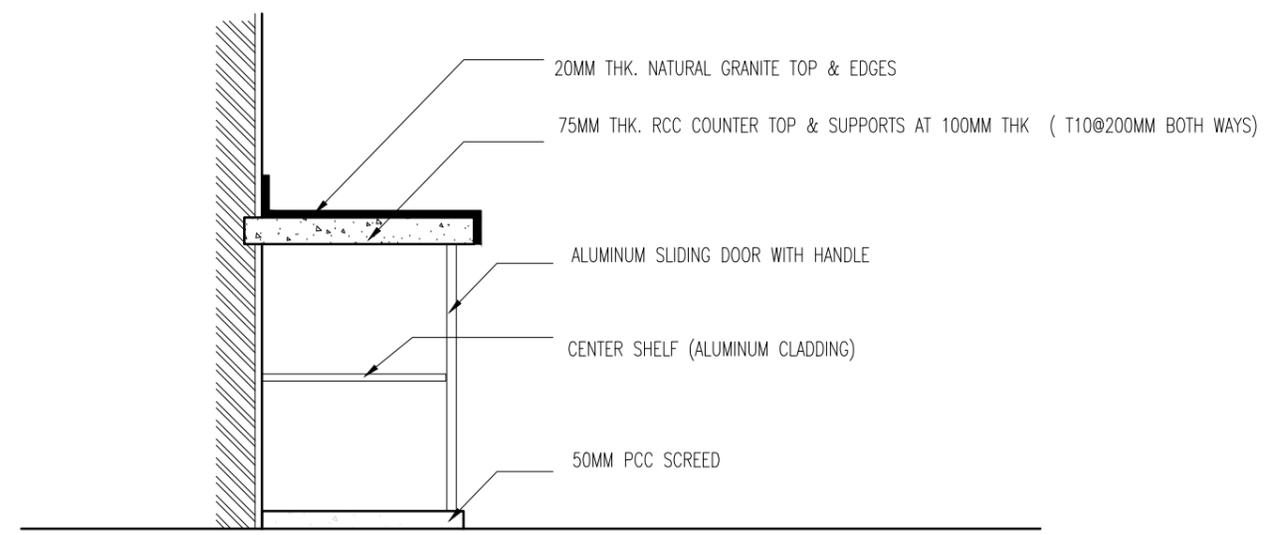


SECTIONAL VIEW

NOTE:

1. CONFIRM ACTUAL MEASUREMENTS ON SITE BEFORE FABRICATION
2. SUBMIT ACCESSORIES AND SHOP DRAWINGS FOR APPROVAL

COUNTER DETAIL 2
SCALE 1:20

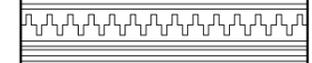

PROJECT TITLE:
S. HITHADHOO POLICE
ACCOMMODATION

MALDIVES POLICE SERVICE SEAL & SIGN

CONTRACTORS SEAL & SIGN

THE DRAWINGS, CONCEPT AND DESIGN CONTAINED AREA THE PROPERTIES OF MALDIVES POLICE SERVICE. USE OF ANY KIND OR COPY OF WHOLE OR PART OF THIS DRAWING CONCEPT OR DESIGN OR USE ON OTHER PROJECTS OR SITES OTHER THAN THAT SPECIFIED ON THIS DRAWINGS IS STRICTLY PROHIBITED

ARCHITECT/DESIGNER	DRAFTED BY
ASSISTANT DIRECTOR AHMED SADHEEM	ASSISTANT DIRECTOR AHMED SADHEEM

STRUCTURAL ENGINEER	DRAFTED BY
SUB INSP OF POLICE MOHAMED FAZEEN	ASSISTANT DIRECTOR AHMED SADHEEM

CHECKED BY	CHECKED BY
SUB INSP OF POLICE MOHAMED FALAHH	SUB INSP OF POLICE AHMED NIZAL

ARCHITECTURAL DRAWINGS

SHEET NO.	DATE: 19 AUGUST 2021
-----------	----------------------

D-04