



PLAN

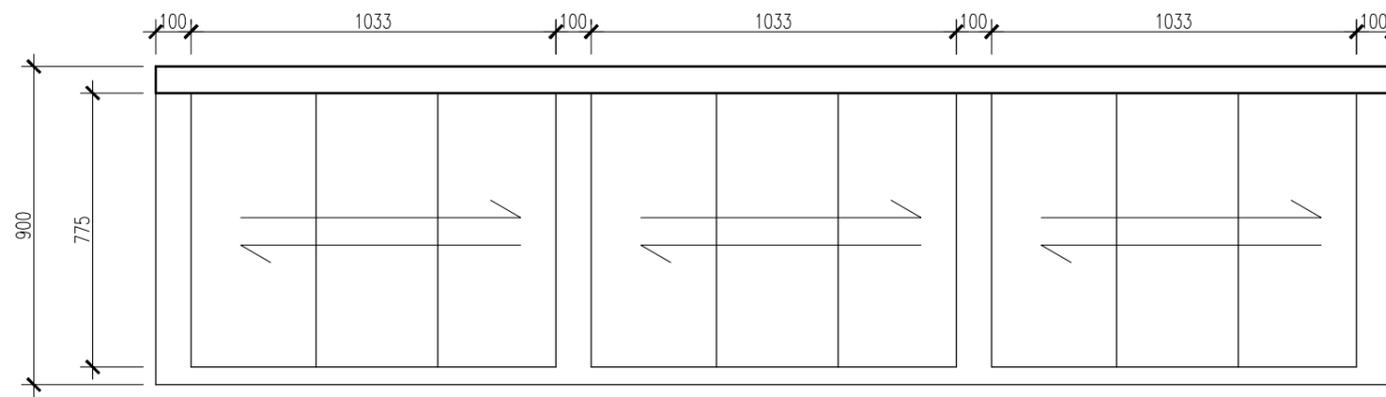

FRONT

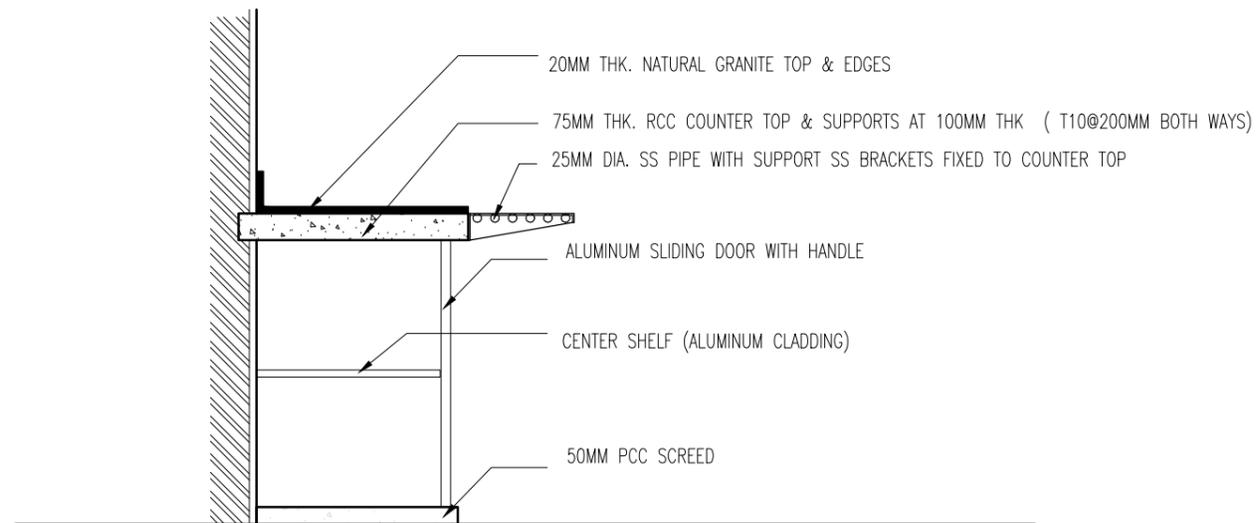

SECTIONAL VIEW

NOTE:

1. CONFIRM ACTUAL MEASUREMENTS ON SITE BEFORE FABRICATION
2. SUBMIT ACCESSORIES AND SHOP DRAWINGS FOR APPROVAL
3. ALL MUST BE GRADE 316

SERVING COUNTER DETAIL
SCALE 1:20

 <p>FINANCE AND ASSET MANAGEMENT INFRASTRUCTURE UNIT MALDIVES POLICE SERVICE</p>	
<p>PROJECT TITLE:</p> <p>S. HITHADHOO POLICE ACCOMMODATION</p>	
<p>MALDIVES POLICE SERVICE SEAL & SIGN</p>	
<p>CONTRACTORS SEAL & SIGN</p>	
<p>THE DRAWINGS, CONCEPT AND DESIGN CONTAINED AREA THE PROPERTIES OF MALDIVES POLICE SERVICE. USE OF ANY KIND OR COPY OF WHOLE OR PART OF THIS DRAWING CONCEPT OR DESIGN OR USE ON OTHER PROJECTS OR SITES OTHER THAN THAT SPECIFIED ON THIS DRAWINGS IS STRICTLY PROHIBITED</p>	
<p>ARCHITECT/DESIGNER</p> <p>ASSISTANT DIRECTOR AHMED SADHEEM</p>	<p>DRAFTED BY</p> <p>ASSISTANT DIRECTOR AHMED SADHEEM</p>
<p>STRUCTURAL ENGINEER</p> <p>SUB INSP OF POLICE MOHAMED FAZEEN</p>	<p>DRAFTED BY</p> <p>ASSISTANT DIRECTOR AHMED SADHEEM</p>
<p>CHECKED BY</p> <p>SUB INSP OF POLICE MOHAMED FALAHH</p>	<p>CHECKED BY</p> <p>SUB INSP OF POLICE AHMED NIZAL</p>
<p>ARCHITECTURAL DRAWINGS</p>	
<p>SHEET NO.</p>	<p>DATE: 19 AUGUST 2021</p>
<p>D-08</p>	