


ROOF BEAM PLAN
SCALE 1:100

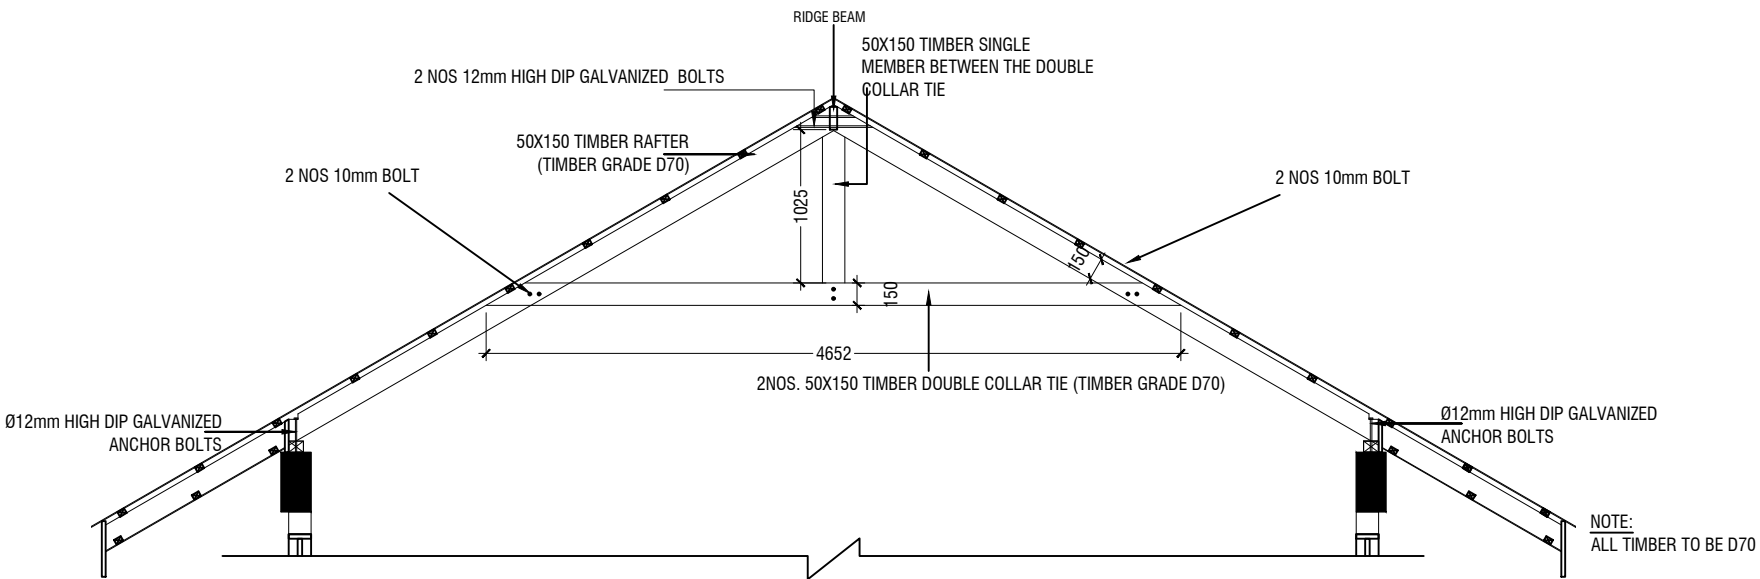

TRUSS TR1
SCALE 1:50

TRUSS DETAIL
SCALE 1:50