


ARCH DETAIL A
SCALE 1:20

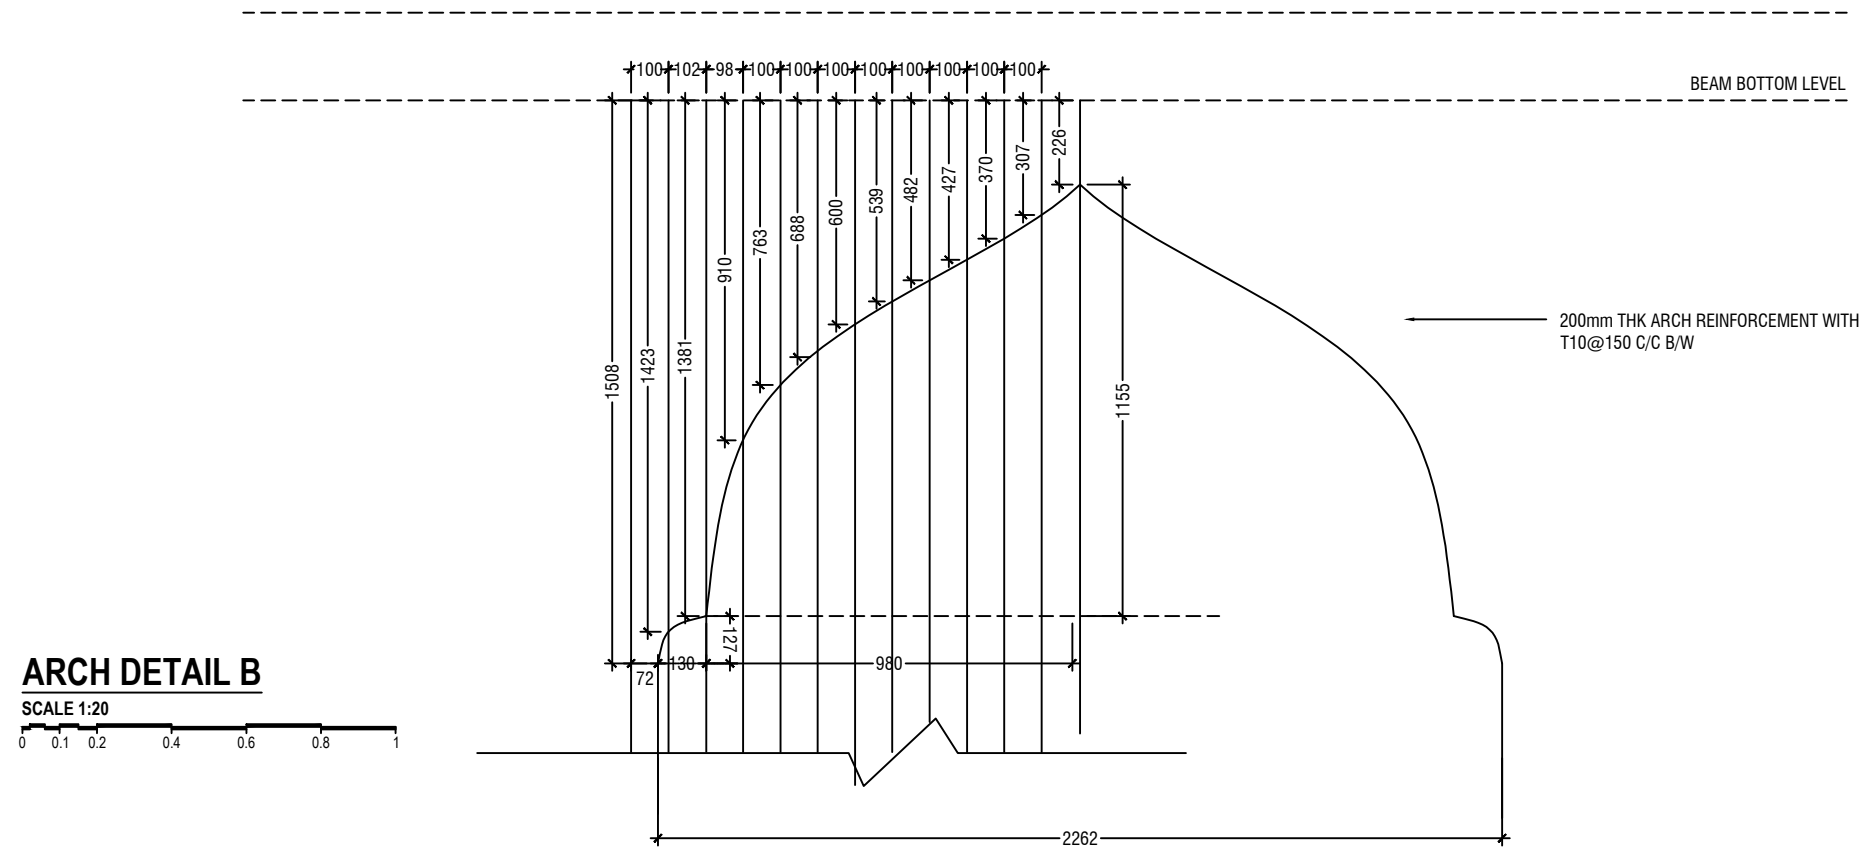

ARCH DETAIL B
SCALE 1:20