



BTU TABLE			
SPACE	AREA (SQM )	VOLUME	COOLING POWER
GR FLOOR			
RECEPTION	39.80	4500 FT CUBE	38,250 BTU
MULTI USE ROOM	25.80	2915 FT CUBE	24,779 BTU
MALE TOILET	3.09	N/A	N/A
FEMALE & DISABLE TOILET	4.35	N/A	N/A
WORK STATION	24.90	2813 FT CUBE	23,914 BTU
STORE ROOM	8.96	1012 FT CUBE	8,605 BTU
IDENTIFICATION	5.10	576 FT CUBE	4,898 BTU
INTERVIEW	12.85	1451 FT CUBE	12,341 BTU
MESS ROOM	20.84	2354 FT CUBE	20,015 BTU
KITCHEN	14.09	1592 FT CUBE	13,532 BTU
KITCHEN STORE	9.24	1044 FT CUBE	8,874 BTU
INVESTIGATION	15.65	1768 FT CUBE	15,000 BTU

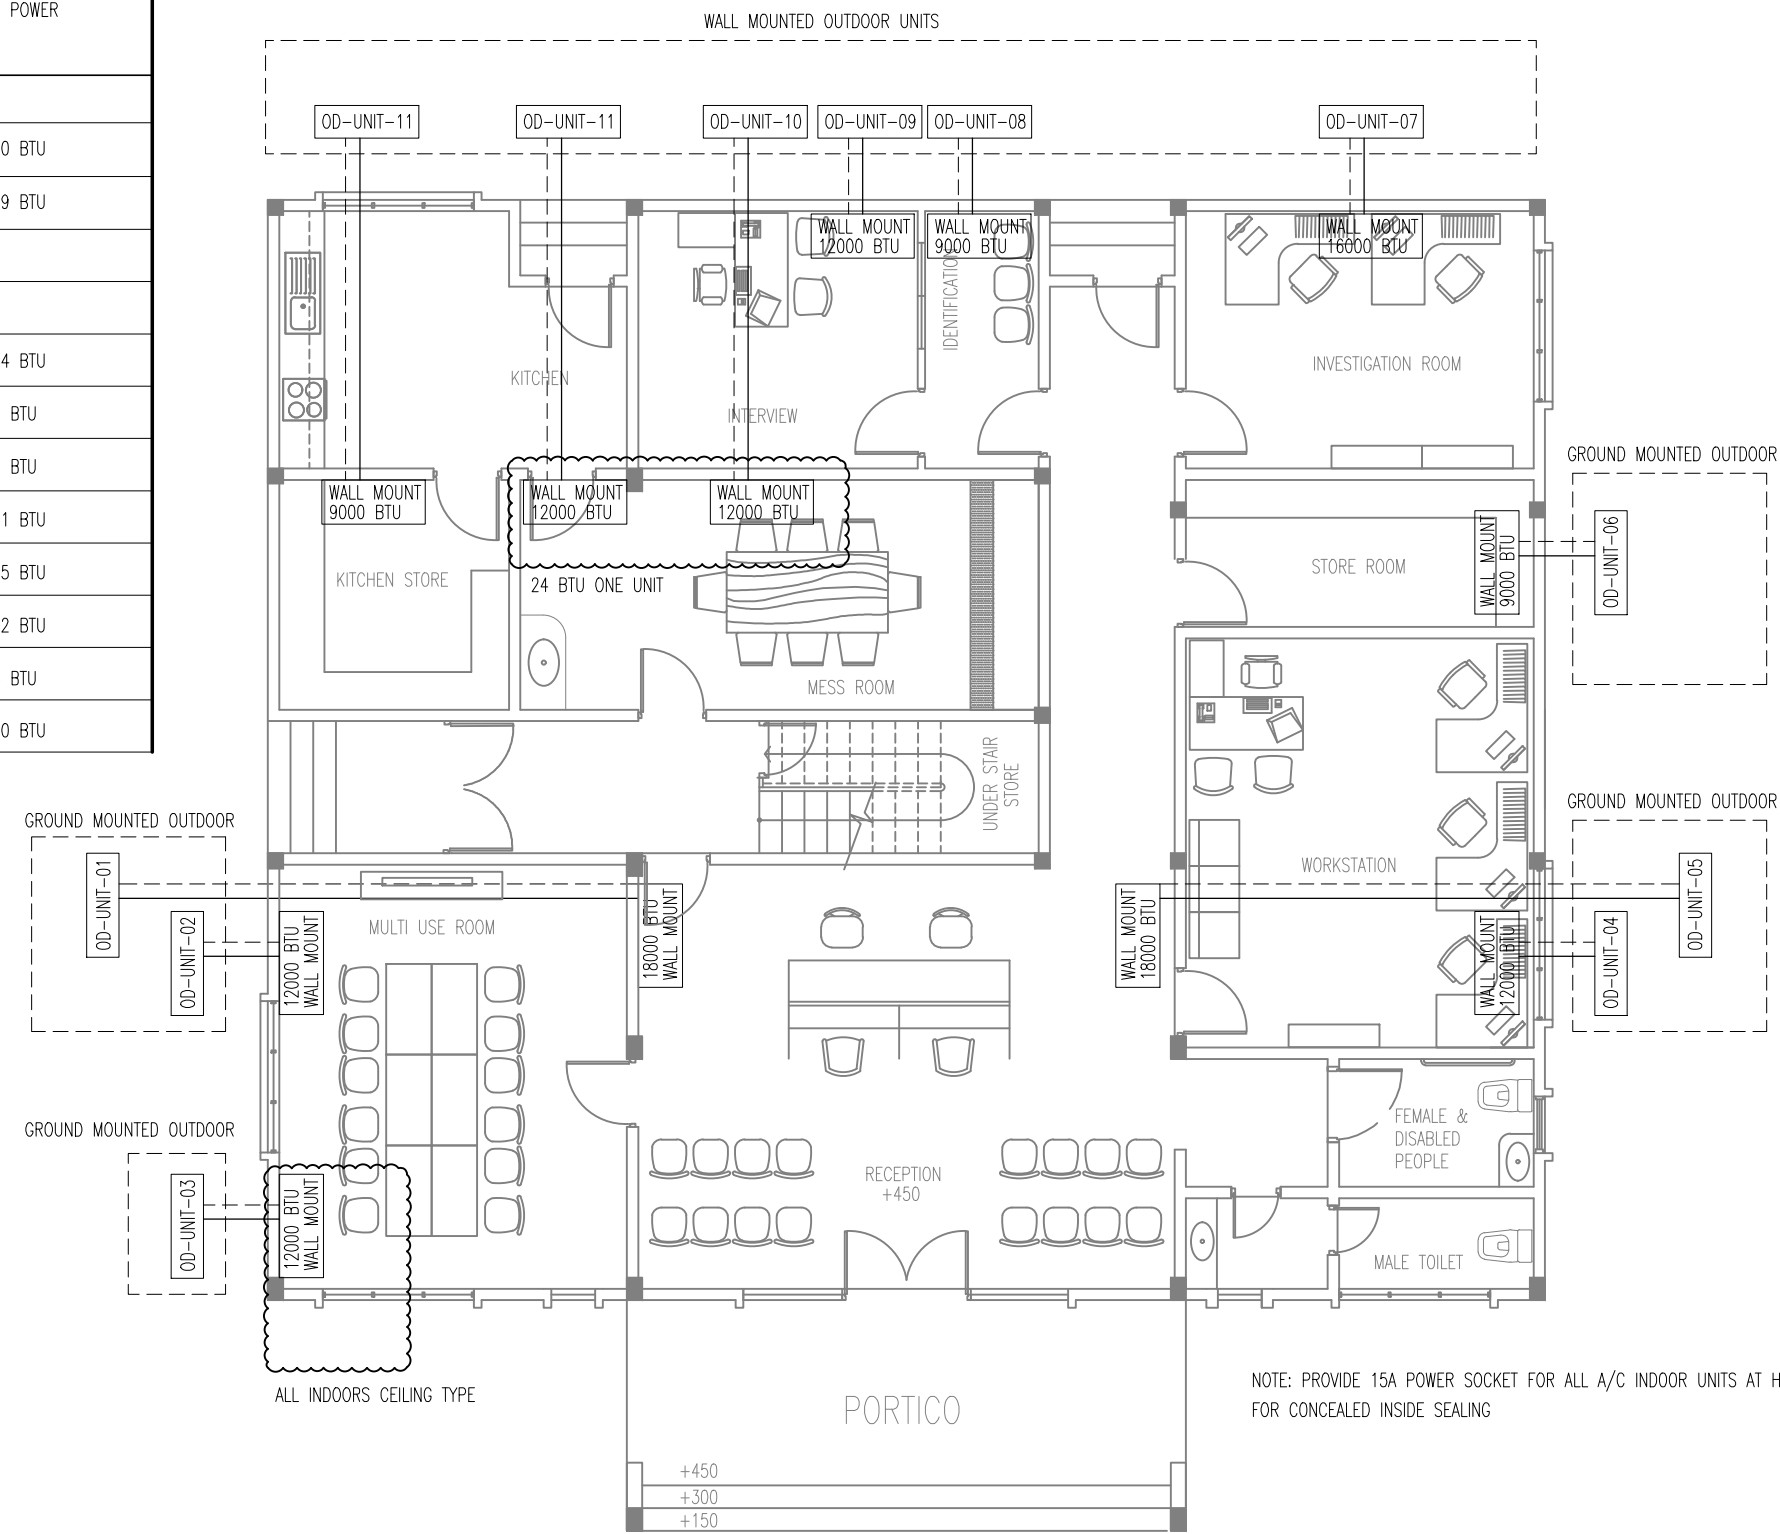

GROUND FLOOR AC LAYOUT  
SCALE 1:100

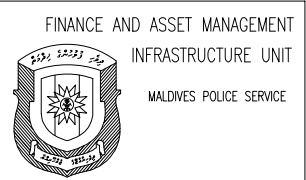

PROJECT TITLE:  
L . FONADHOO POLICE STATION

APPROVED

DESIGN APPROVED BY:

RECOMMENDATION APPROVED

THE DRAWINGS,CONCEPT AND DESIGN CONTAINED AREA THE PROPERTIES OF MALDIVES POLICE SERVICE.USE OF ANY KIND OR COPY OF WHOLE OR PART OF THIS DRAWING CONCEPT OR DESIGN OR USE ON OTHER PROJECTS OR SITES OTHER THAN THAT SPECIFIED ON THIS DRAWINGS IS STRICTLY PROHIBITED

ARCHITECT/DESIGNER	DRAFTED BY
ASSISTANT DIRECTOR AHMED SADHEEM	SUB INSP OF POLICE MOHAMED FALAHAH
STRUCTURAL ENGINEER	DRAFTED BY
SUB INSP OF POLICE FAZEEN	SUB INSP OF POLICE MOHAMED FALAHAH
CHECKED BY	CHECKED BY
ASSISTANT DIRECTOR AHMED SADHEEM	SUB INSP OF POLICE AHMED NIZAL

ARCHITECTURAL DRAWINGS	
SHEET NO.	DATE: 19 AUG 2021

E-01