


WALL DETAILS (NEW WALLS AND DEMOLITION WALLS)

SCALE: 1 : 100

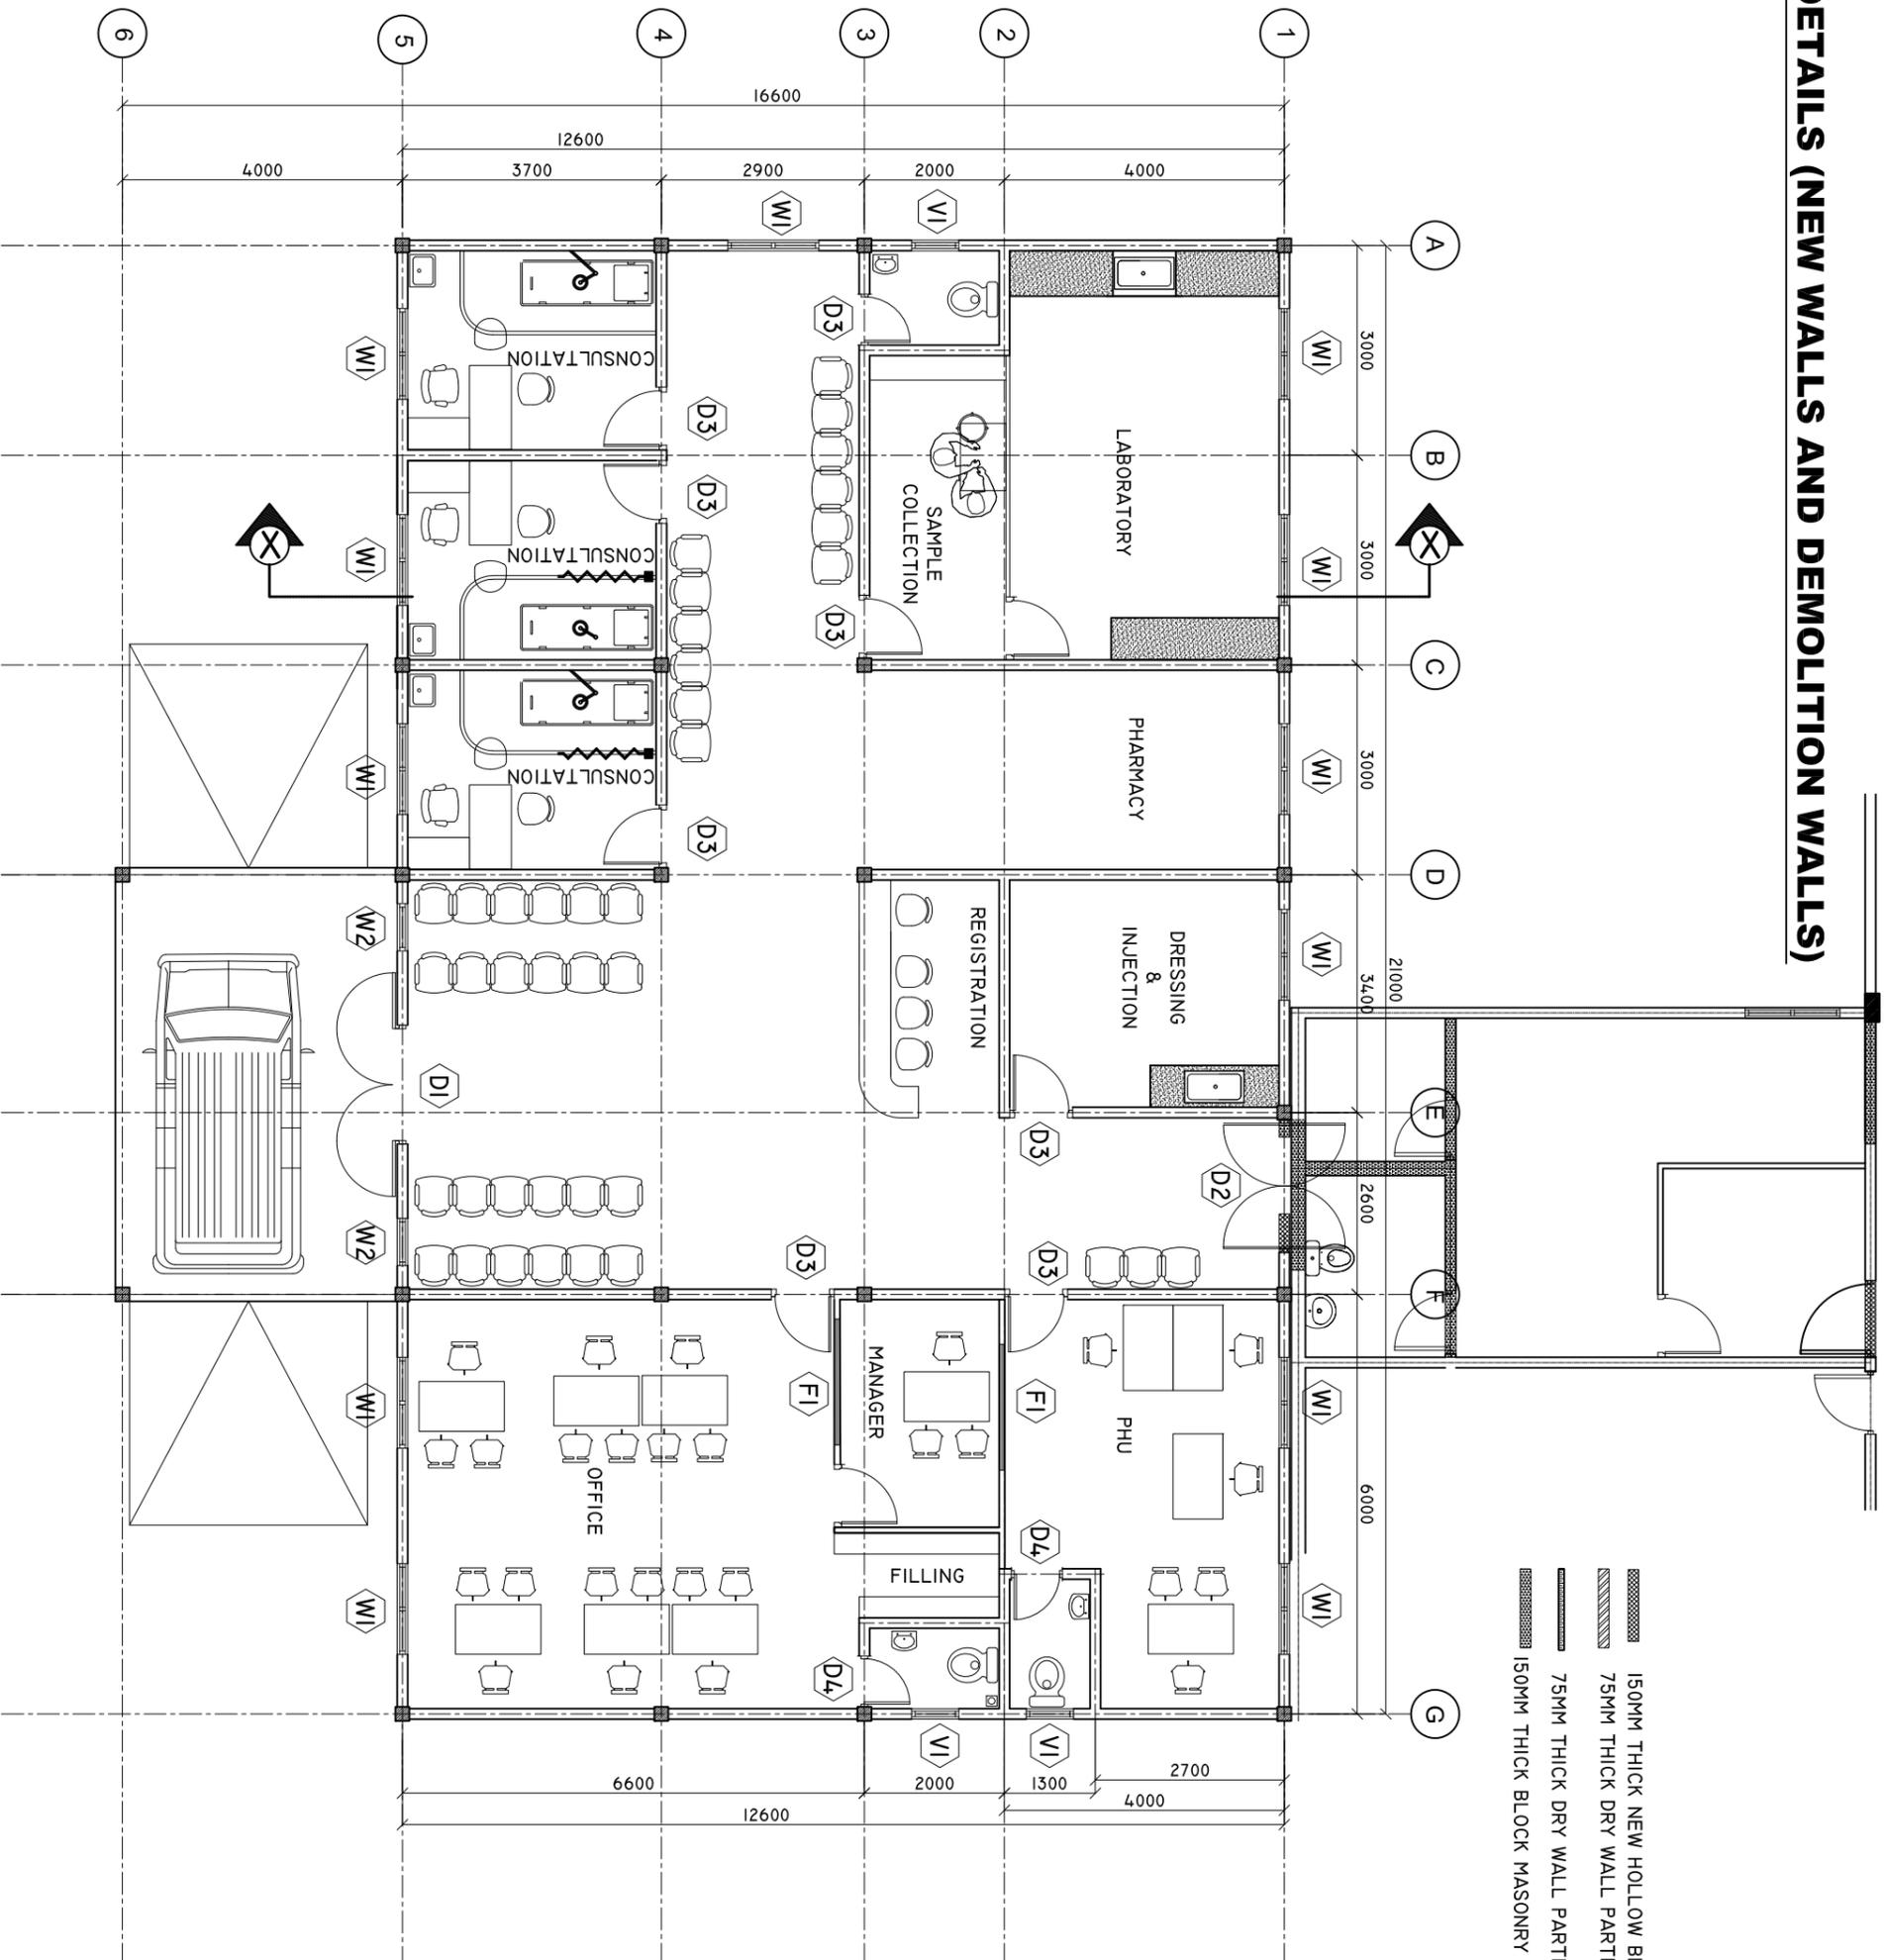

-  150MM THICK NEW HOLLOW BLOCK MASONRY WALL
-  75MM THICK DRY WALL PARTITION (FULL HEIGHT)
-  75MM THICK DRY WALL PARTITION (2.4M HEIGHT)
-  150MM THICK BLOCK MASONRY WALL TO BE DEMOLISH

SHEET CONTENTS :

REVISION NOTES:

PROJECT:
CONSTRUCTION OF
GDH, FARES-MAATHODA
HEALTH CENTER
FINISHING WORKS

CLIENT:
MINISTRY OF HEALTH

LOCATION:
GDH, FARES-MAATHODA

CONTENTS: AS GIVEN

PROJECT MANAGER:

DESIGNER: ARIZ

CIV/STR. ENGINEER:

SURVEYED BY: -

DRAWN BY: ARIZ

CHECKED BY:

DATE: MARCH 2017

SHEET NO. : /

