


## SINK CUPBOARD PLAN


SCALE: 1 : 20

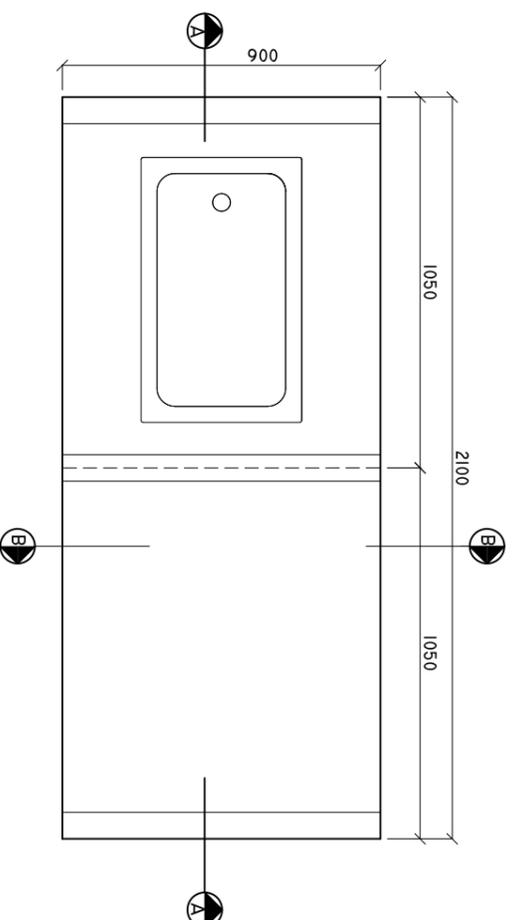

NOTE: PLEASE CHECK ALL MEASUREMENTS ON SITE BEFORE CARRYING OUT WORK

## SINK CUPBOARD SECTION A-A

SCALE: 1 : 20

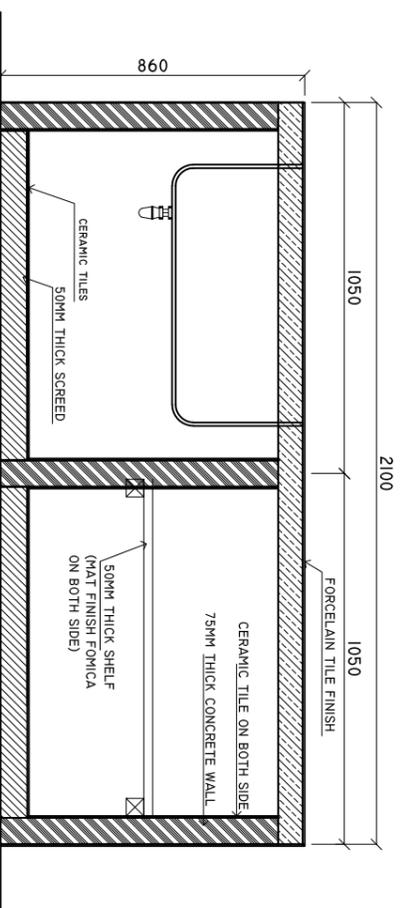

NOTE: PLEASE CHECK ALL MEASUREMENTS ON SITE BEFORE CARRYING OUT WORK

SHEET CONTENTS :

REVISION NOTES:

PROJECT:  
CONSTRUCTION OF  
GDH, FARES-MAATHODA  
HEALTH CENTER  
FINISHING WORKS

CLIENT:  
MINISTRY OF HEALTH

LOCATION:  
GDH, FARES-MAATHODA

CONTENTS: AS GIVEN

PROJECT MANAGER:

DESIGNER: ARIZ

CV/STR. ENGINEER:

SURVEYED BY: -

DRAWN BY: ARIZ

CHECKED BY:

DATE: MARCH 2017

SHEET NO. : /



ADMIN DIVISION  
Ministry of Health  
Roshanra Building  
Sasana Bageri  
Tel: 332 8887, Fax: 3328889