
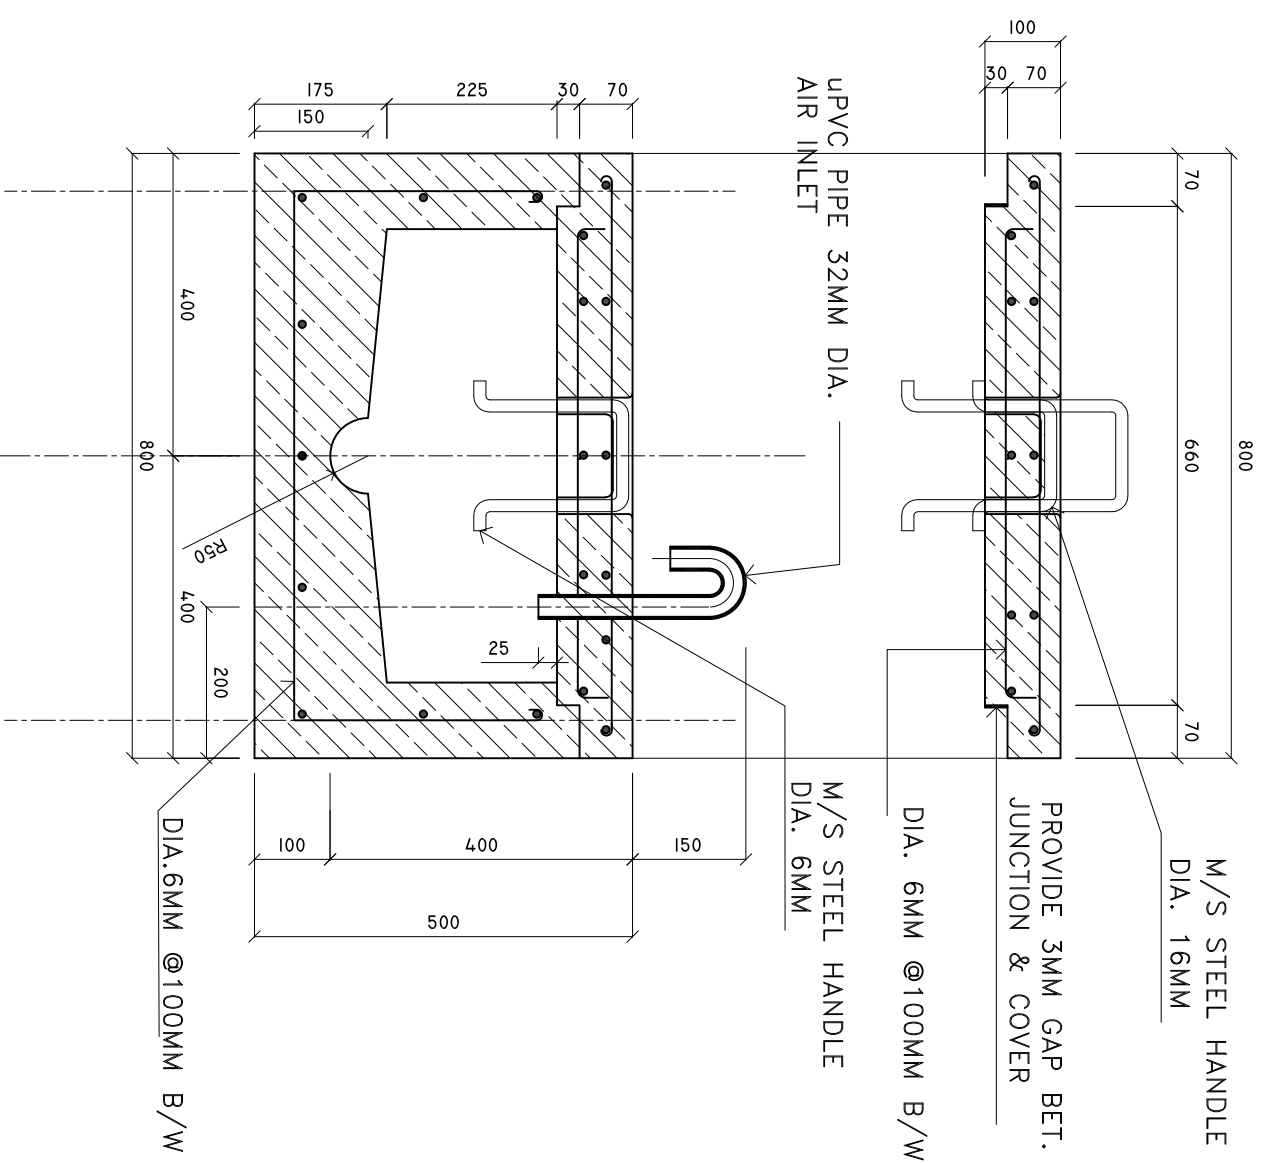


## **INSPECTION CHAMBER DETAILS FROM TOILET**

**SCALE : 1 : 10**

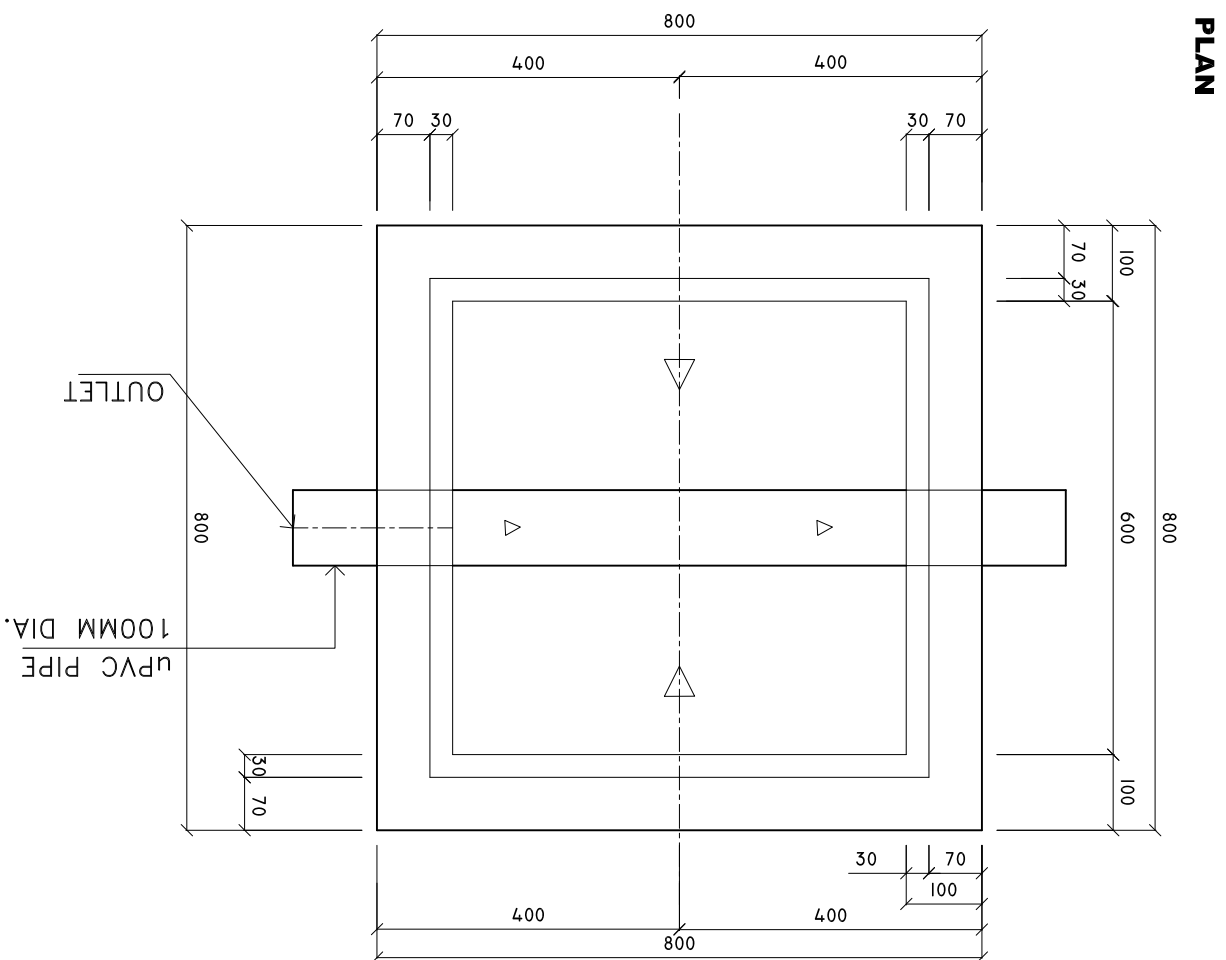

SHEET CONTENTS :
REVISION NOTES:
PROJECT: CONSTRUCTION OF GDH. FARES-MAATHODA HEALTH CENTER FINISHING WORKS
CLIENT:  MINISTRY OF HEALTH
LOCATION:  GDH. FARES-MAATHODA
CONTENTS: AS GIVEN
PROJECT MANAGER:
DESIGNER: ARIZ
CIV/STR. ENGINEER:
SURVEYED BY:-
DRAWN BY: ARIZ
CHECKED BY:
DATE: MARCH 2017
SHEET NO. : /