


DRY WALL PARTITIONS

SCALE: 1 : 100

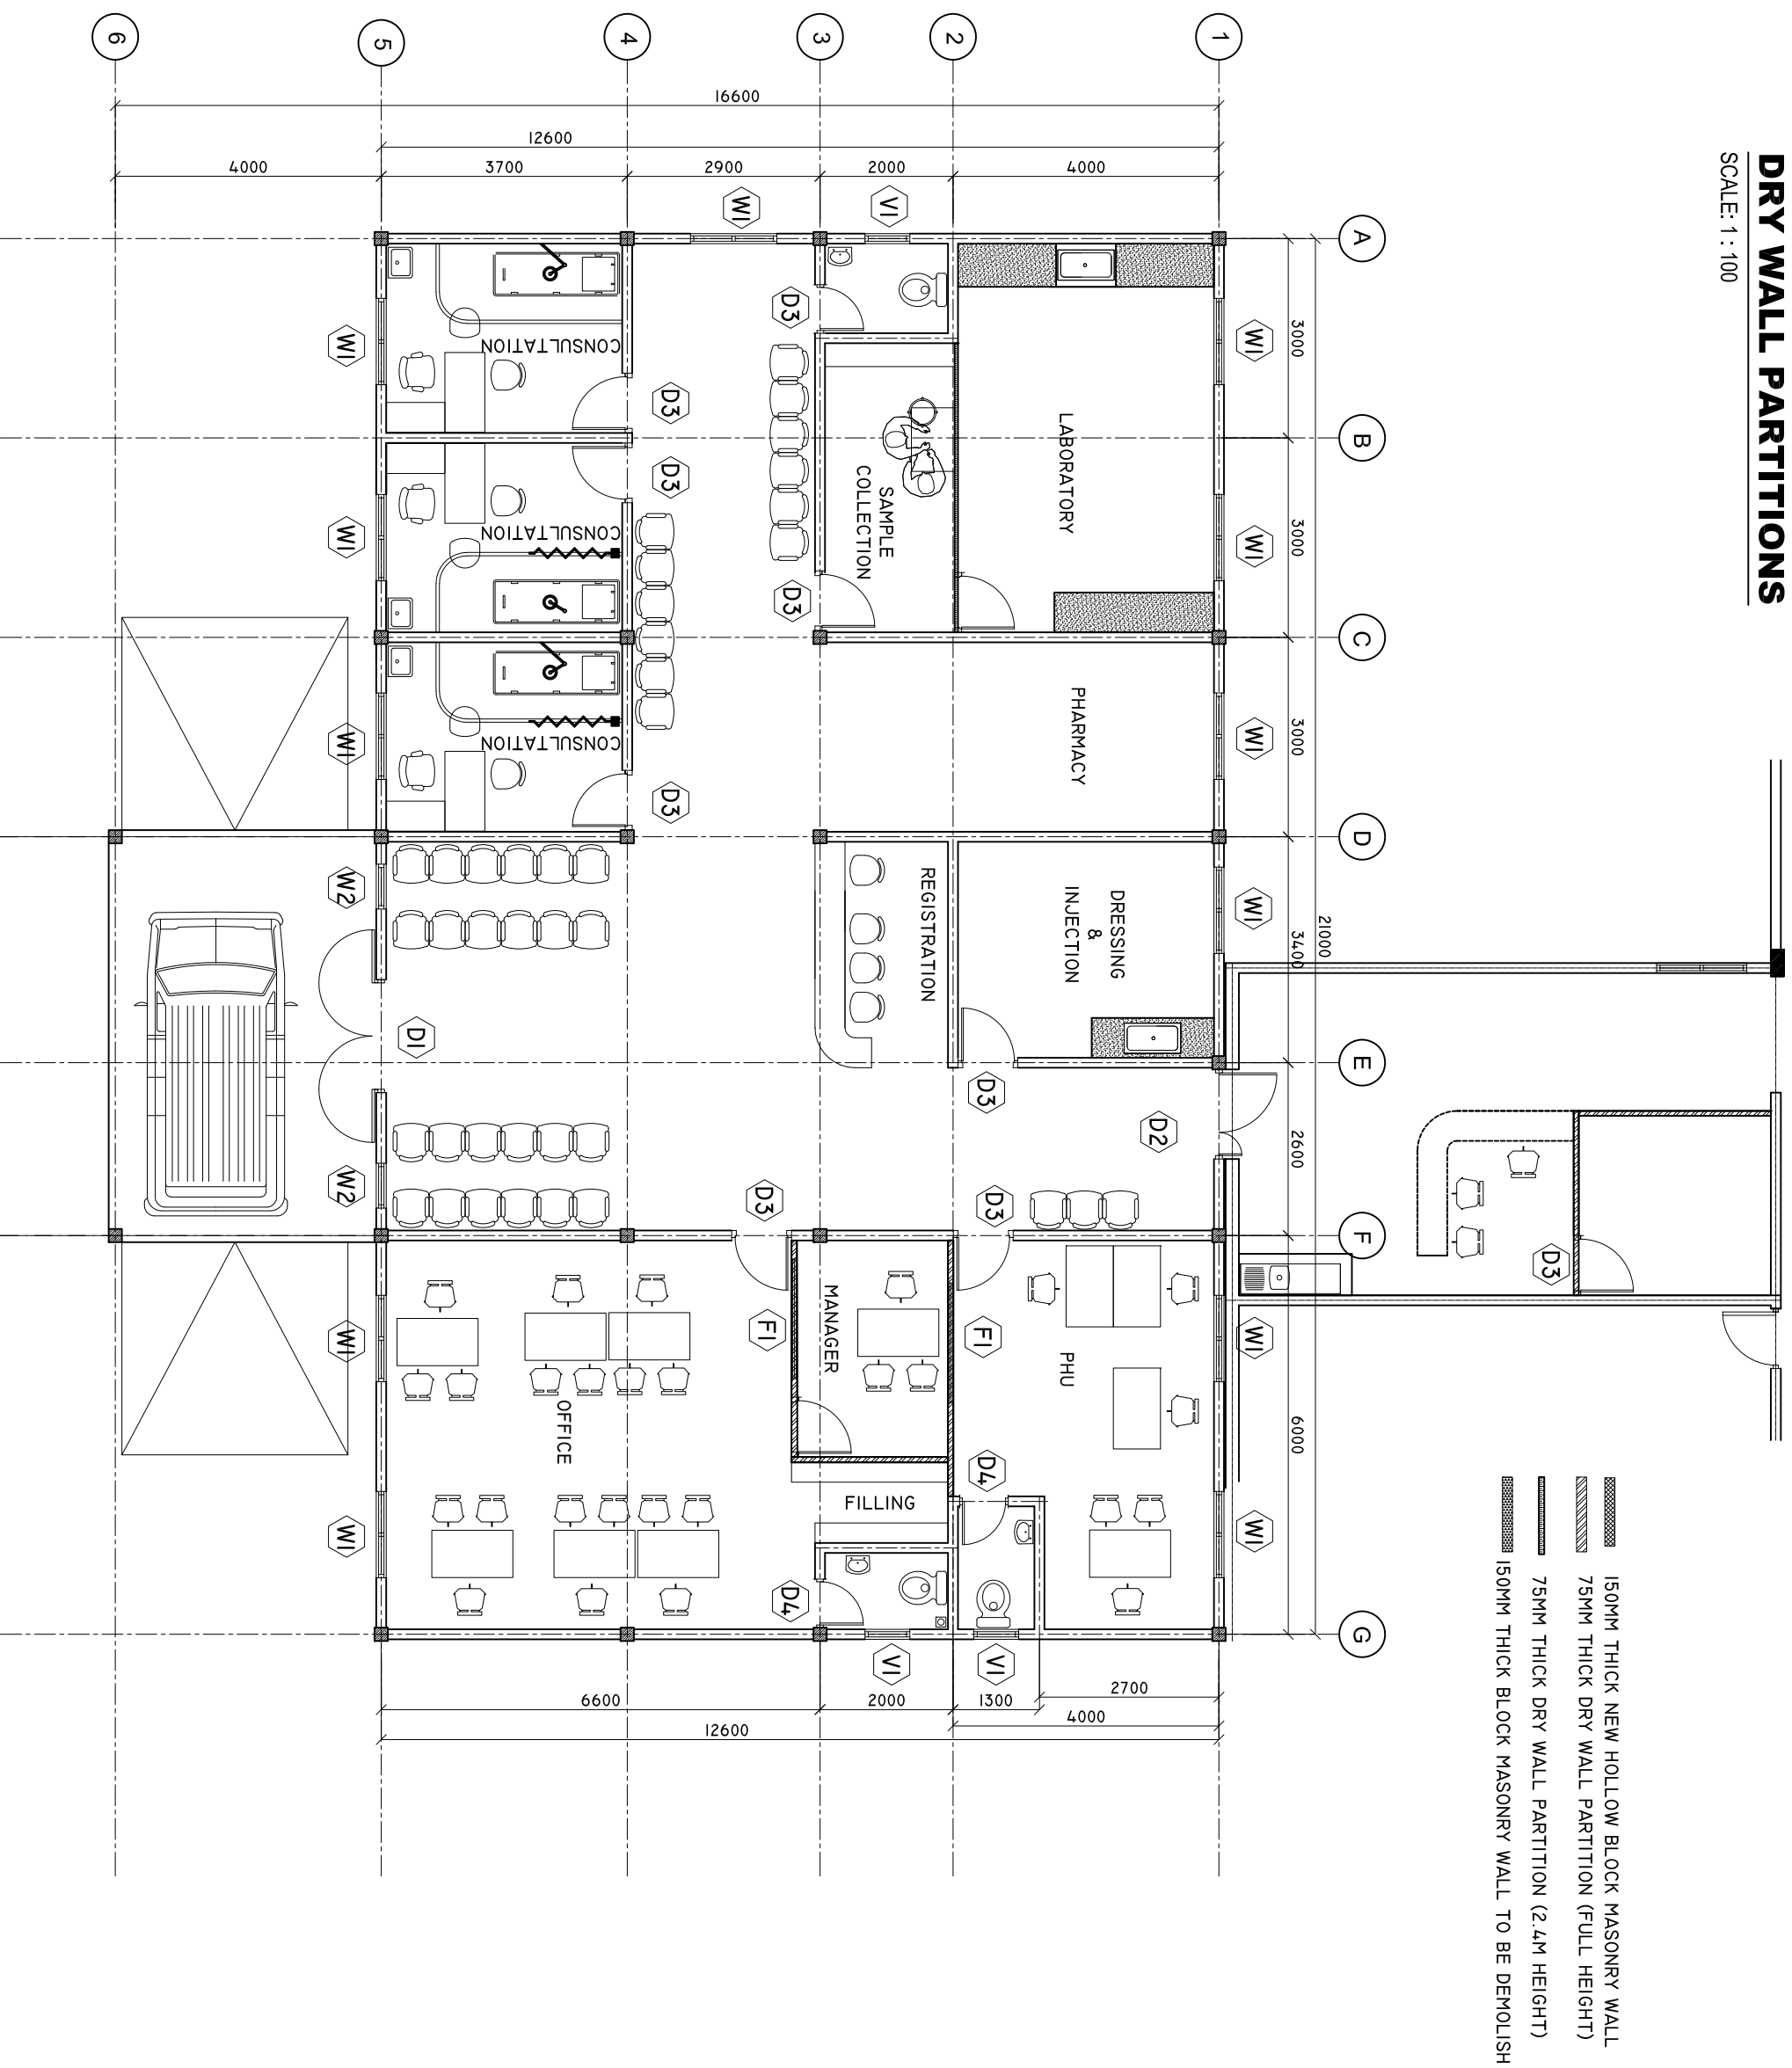

SHEET CONTENTS :
REVISION NOTES:
PROJECT:
CONSTRUCTION OF GDH, FARES-MAATHODA HEALTH CENTER FINISHING WORKS
CLIENT:
MINISTRY OF HEALTH
LOCATION:
GDH , FARES-MAATHODA
CONTENTS: AS GIVEN
PROJECT MANAGER:
DESIGNER: ARIZ
CIV/STR. ENGINEER:
SURVEYED BY:-
DRAWN BY: ARIZ
CHECKED BY:
DATE: MARCH 2017
SHEET NO. : /



*ADMIN DIVISON
Ministry of Health
Koshanee Building
Sosun Magu'
Tel: 332 8887, Fax: 3328889*