


PLUMBING LAYOUT FRESH WATER & RAIN WATER LINE

Scale 1:00

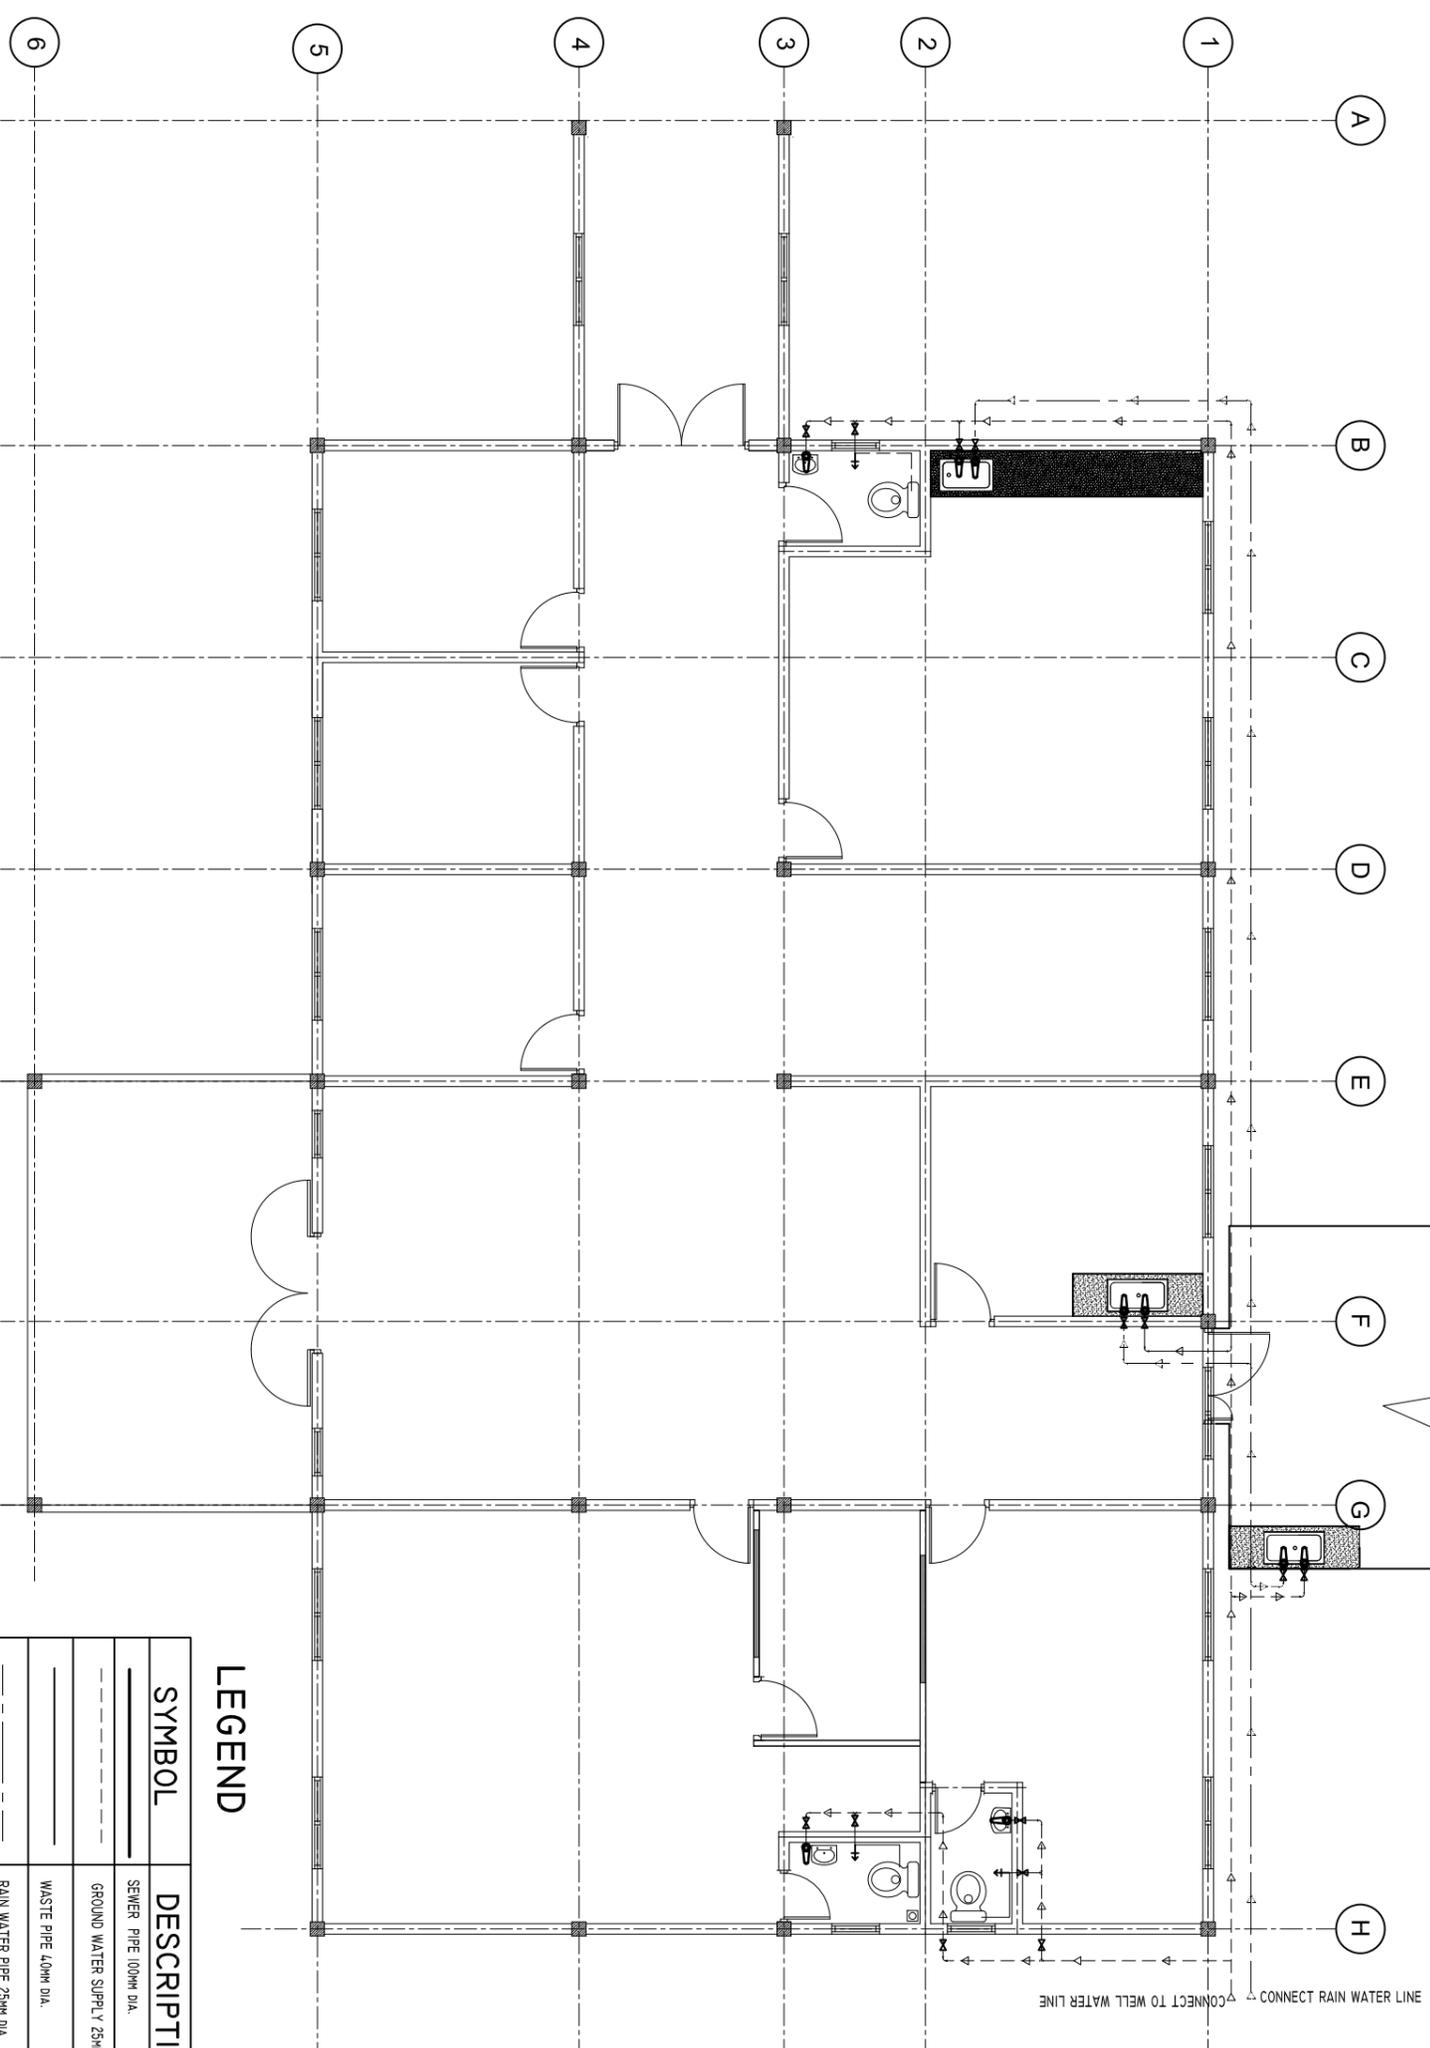

NOTE:
IT IS THE CONTRACTOR'S RESPONSIBILITY TO VERIFY THE ACTUAL DIMENSIONS IN SITE BEFORE STARTING ANY WORKS. ANY DISCREPANCIES SHOULD BE REPORTED TO THE ENGINEER.

LEGEND

SYMBOL	DESCRIPTION
	SEWER PIPE 100MM DIA.
	GROUND WATER SUPPLY 25MM DIA.
	WASTE PIPE 40MM DIA.
	RAIN WATER PIPE 25MM DIA.
	FAUCET / TAP / HAND SPRAY
	FLOOR DRAIN WITH WATER TRAP
	STOP VALVE
	MUSLIM SHOWER
	CLEN OUT
	INSPECTION CHAMBER

SHEET CONTENTS :

REVISION NOTES:

PROJECT:
CONSTRUCTION OF
GDH, FARES-MAATHODA
HEALTH CENTER
FINISHING WORKS

CLIENT:
MINISTRY OF HEALTH

LOCATION:
GDH, FARES-MAATHODA

CONTENTS: AS GIVEN

PROJECT MANAGER:

DESIGNER: ARIZ

CIV/STR. ENGINEER:

SURVEYED BY: -

DRAWN BY: ARIZ

CHECKED BY:

DATE: MARCH 2017

SHEET NO. : /



ADMIN DIVISION
Ministry of Health
Roshanae Building
Sasana Maqat
Tel: 332 8887, Fax: 332 8889