



## **INSPECTION CHAMBER DETAILS FROM TOILET**

**SCALE: 1:10**

## PLAN

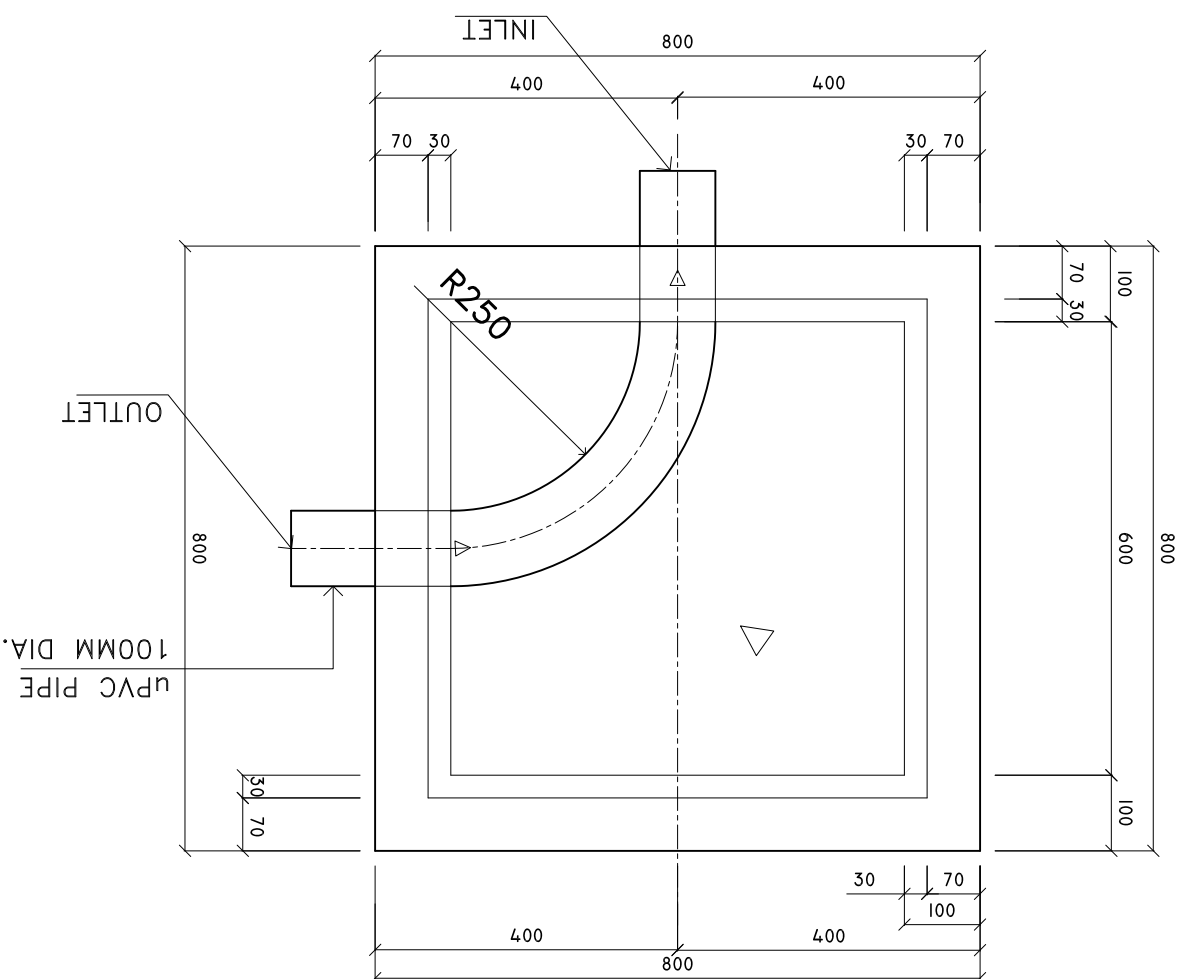

## SECTION X-X

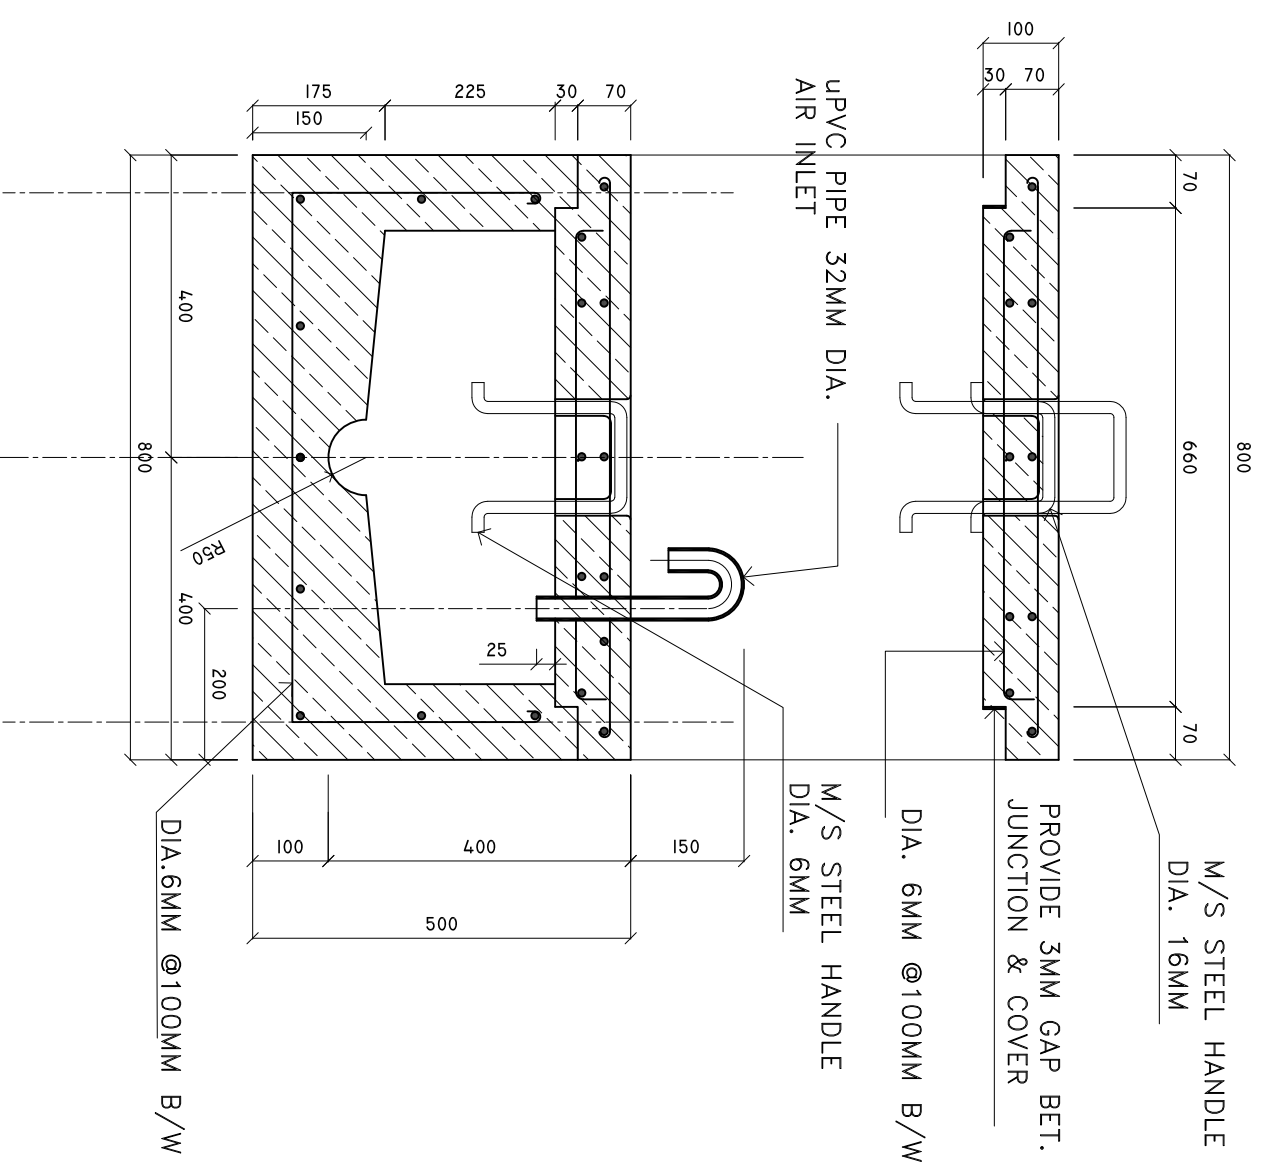

SHEET CONTENTS :
REVISION NOTES:
PROJECT: CONSTRUCTION OF GDH , FARES-MAATHODA HEALTH CENTER FINISHING WORKS
CLIENT:  MINISTRY OF HEALTH
LOCATION:  GDH , FARES-MAATHODA
CONTENTS: AS GIVEN
PROJECT MANAGER:
DESIGNER: ARIZ
CIV/STR. ENGINEER:
SURVEYED BY: -
DRAWN BY: ARIZ
CHECKED BY:
DATE: MARCH 2017
SHEET NO. : /



*ADMIN DIVISON  
Ministry of Health  
Koshanee Building  
Sosun Magu'  
Tel: 332 8887, Fax: 3328889*