


SITE PLAN FOR 5000L TANK

SCALE 1:25




RAIN WATER TANK SHAD SIDE VIEW

SCALE: 1 : 25

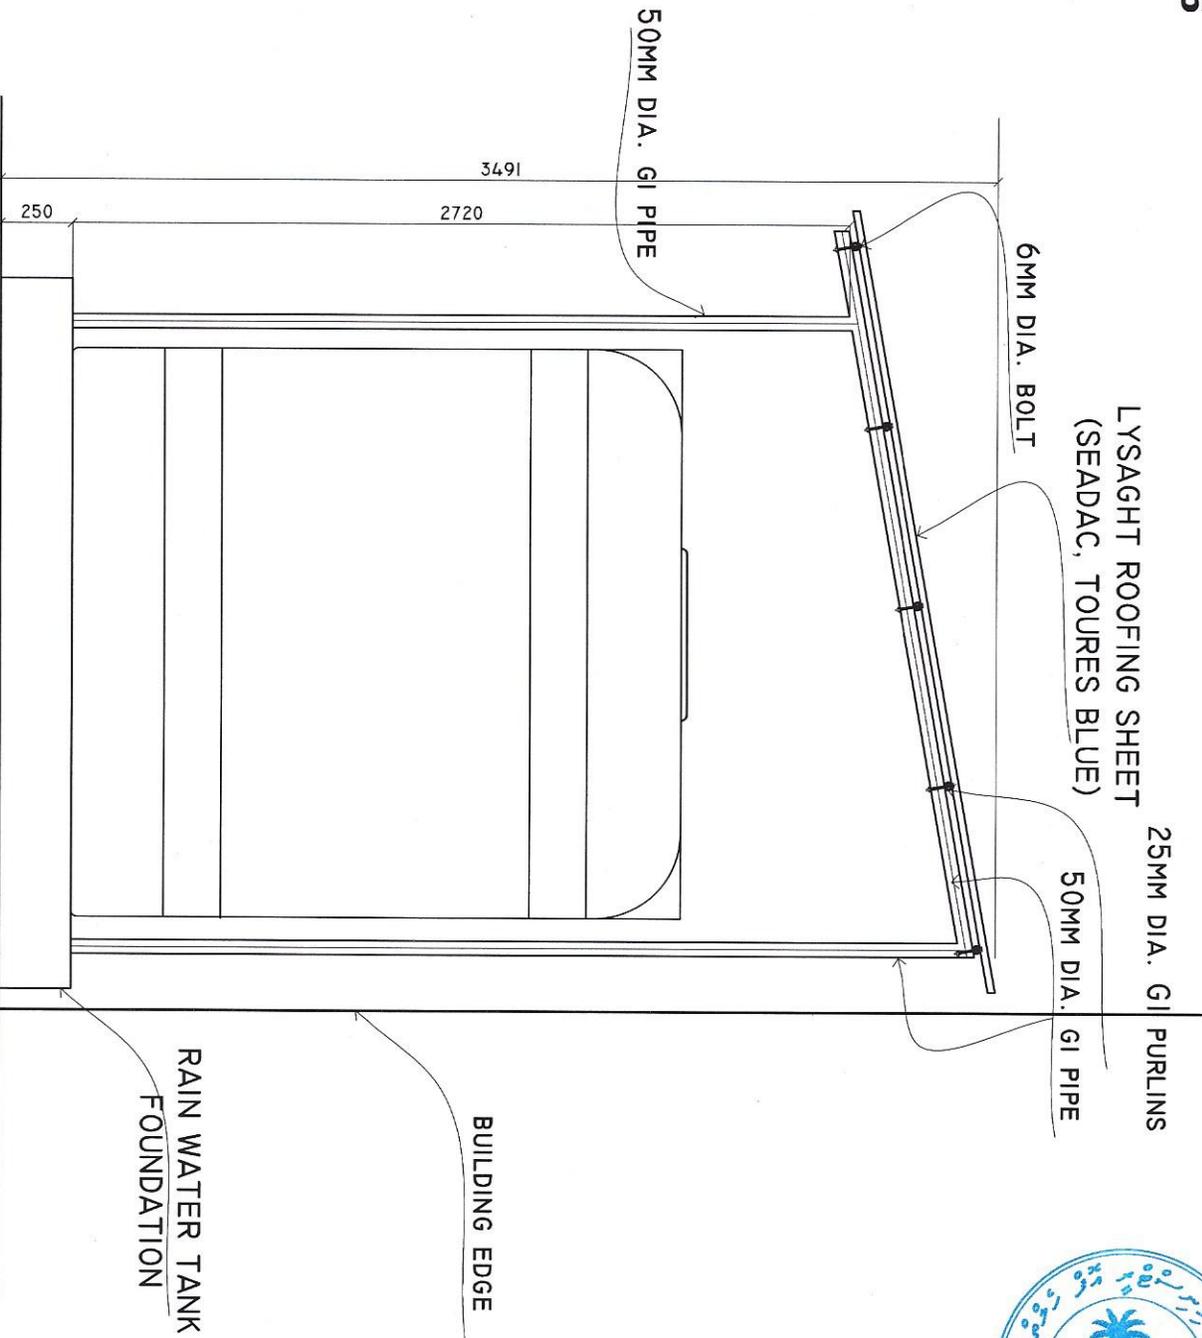


ALL BRAND SPECIFIED IN THIS DRAWING ARE SAME OR EQUIVALENT BRAND



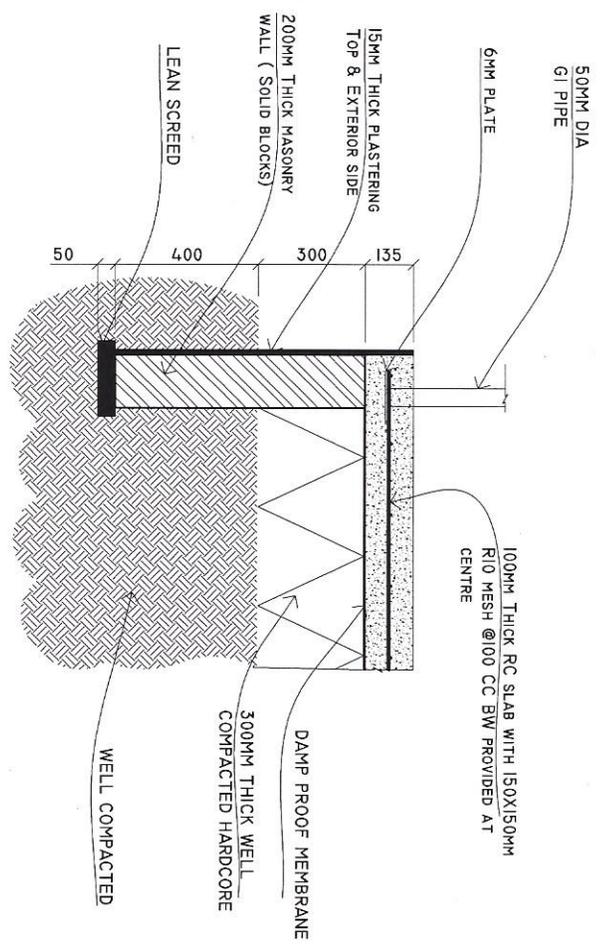



EDGE DETAILS FOR STORAGE TANK SLAB
SCALE 1:20

OVER HEAD TANK TOWER PLAN
1:10

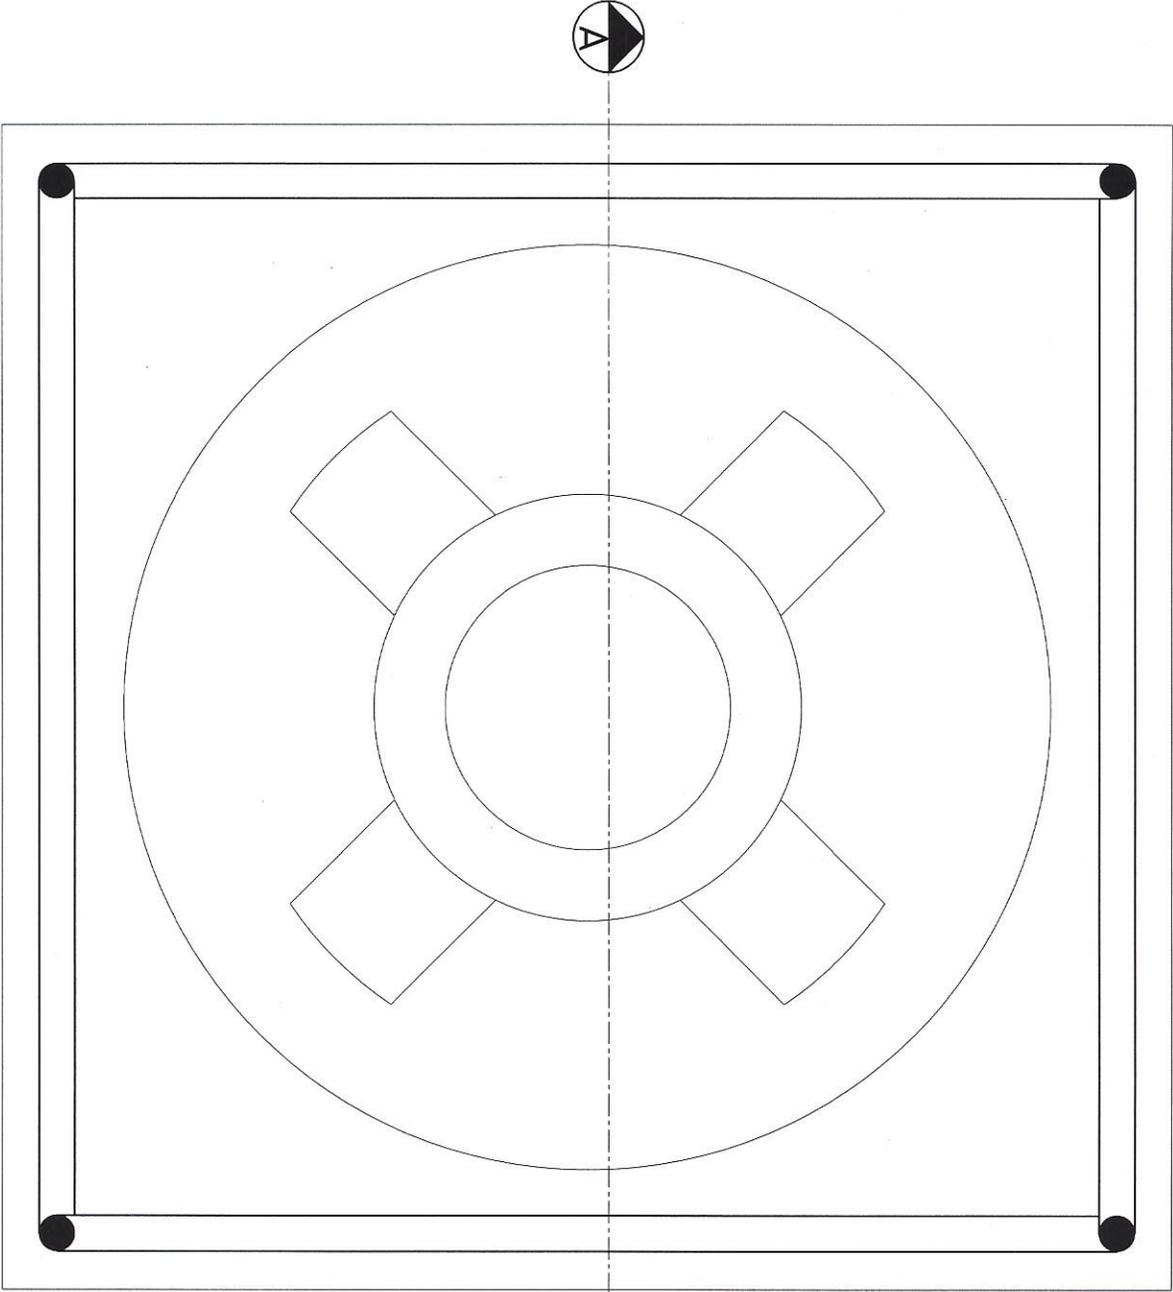


OVERHEAD TANK FOUNDATION PLAN
1:20

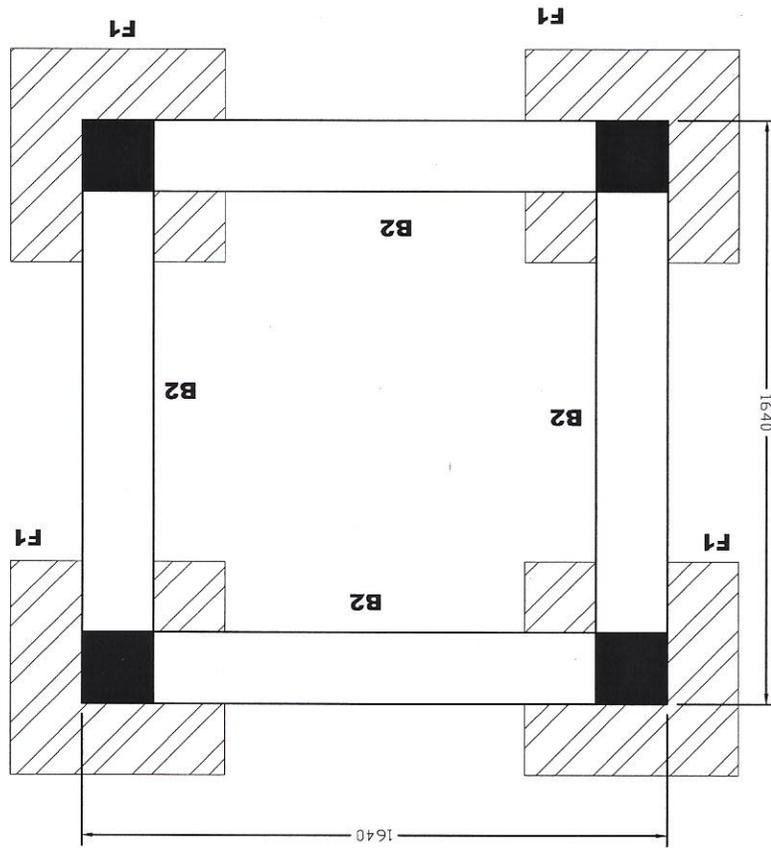

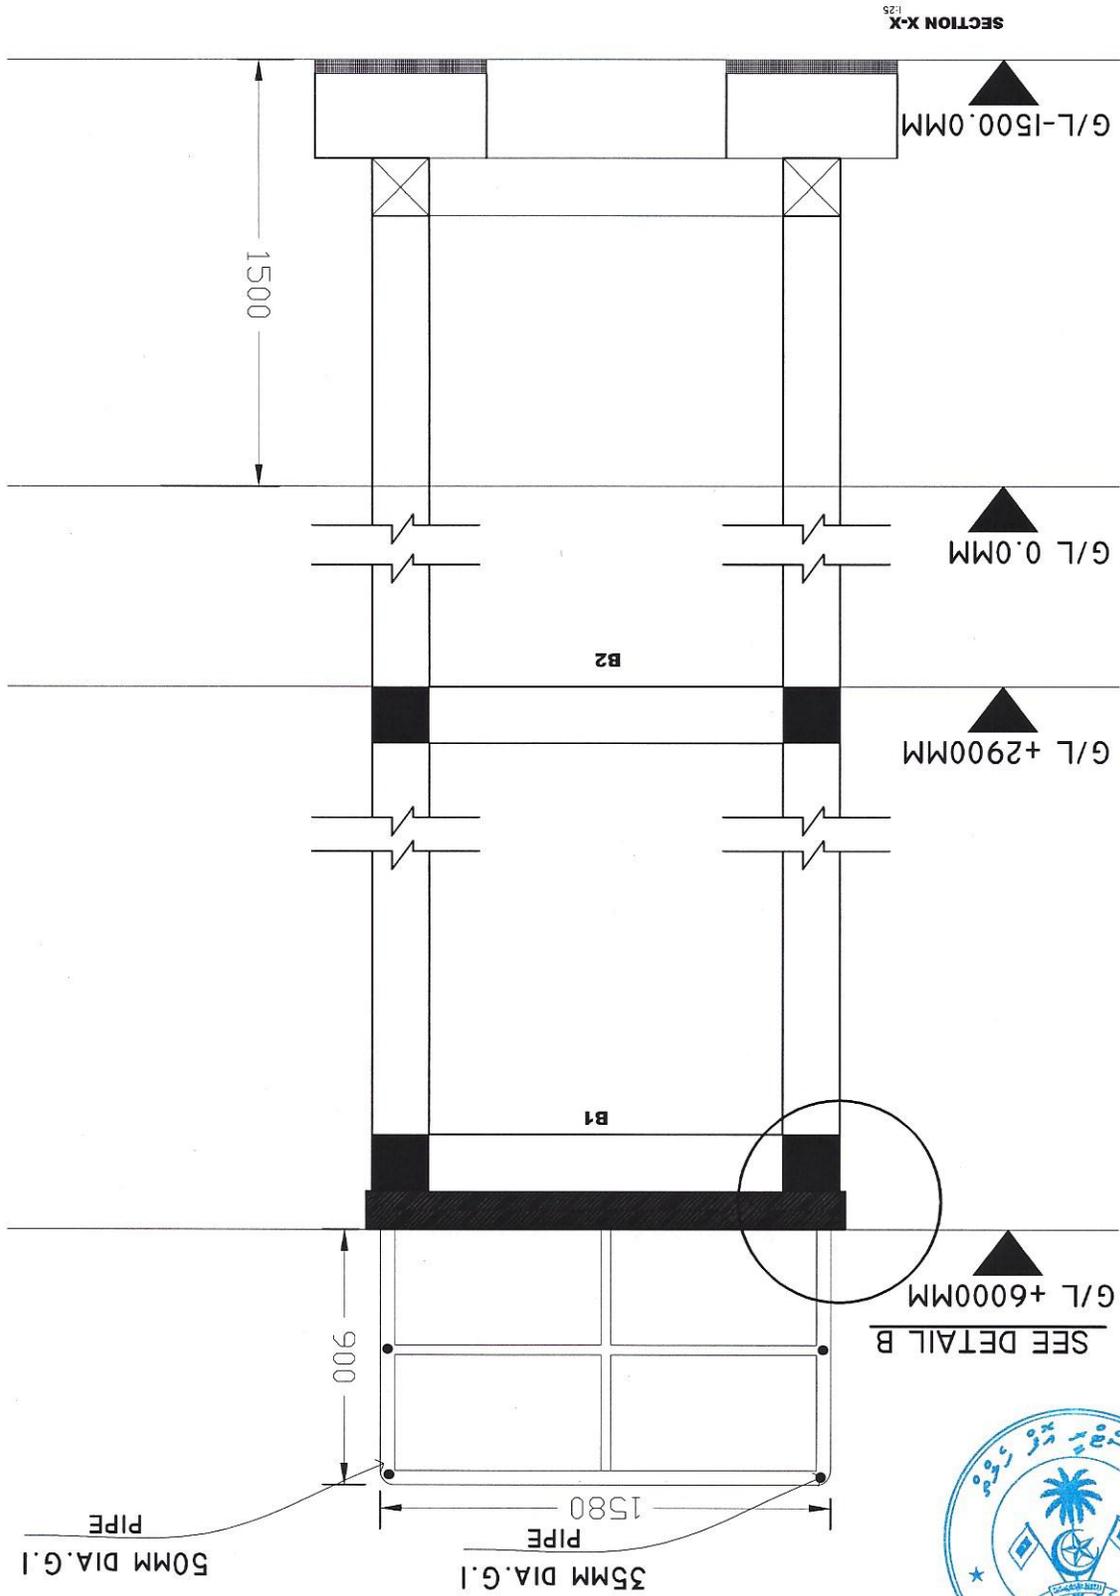

SLAB REINFORCEMENT PLAN

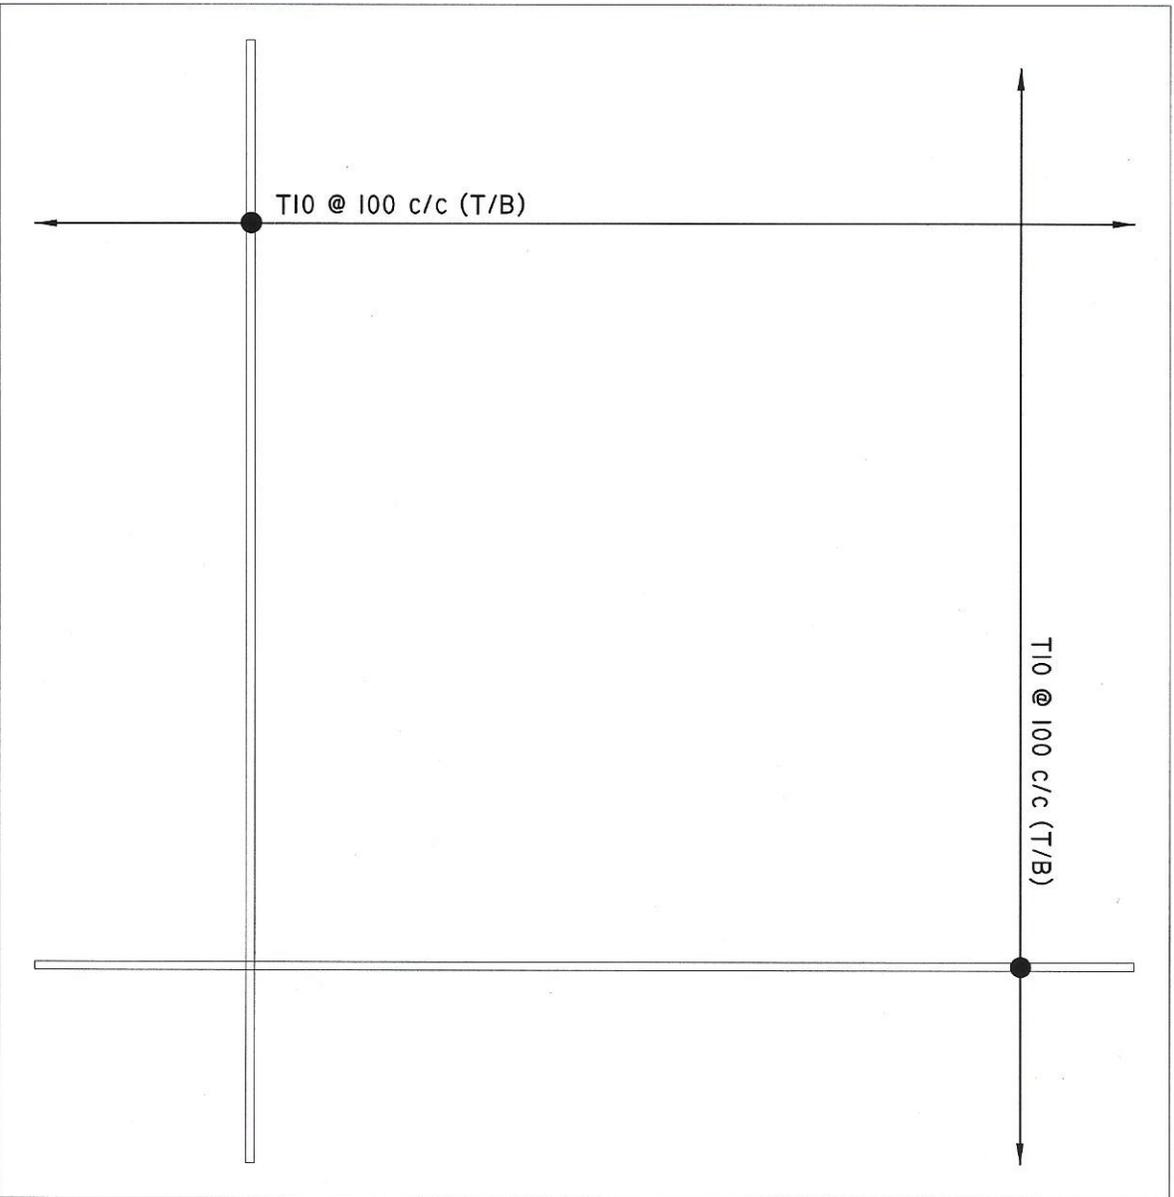


1:20




STRUCTURAL DETAILS


1:10

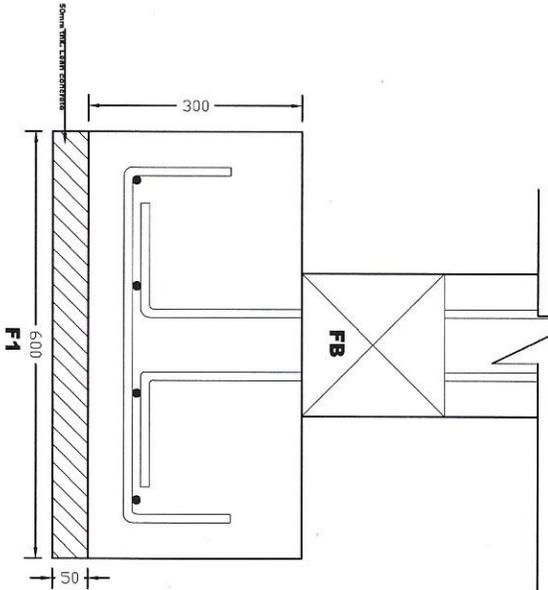


T12 @ 150 c/c BW
COVER: 150MM

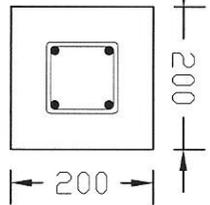


C1

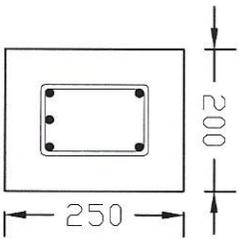

B2

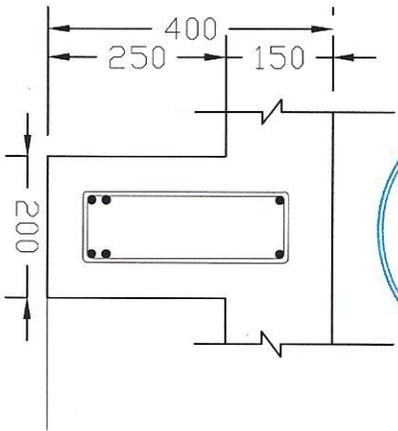

B1

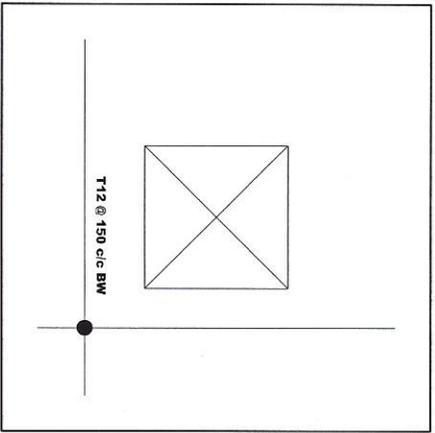


F1 PLAN



DETAIL B

1:10

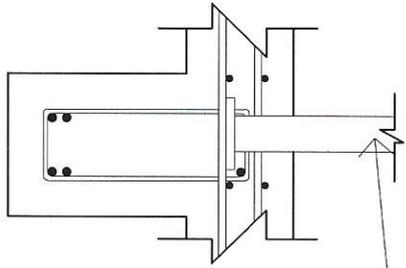


50MM DIA. G.I PIPE EMBEDDED IN
CONCRETE WITH 12MM FLANGE



ELECTRICAL LAYOUT

SCALE: 1 : 100

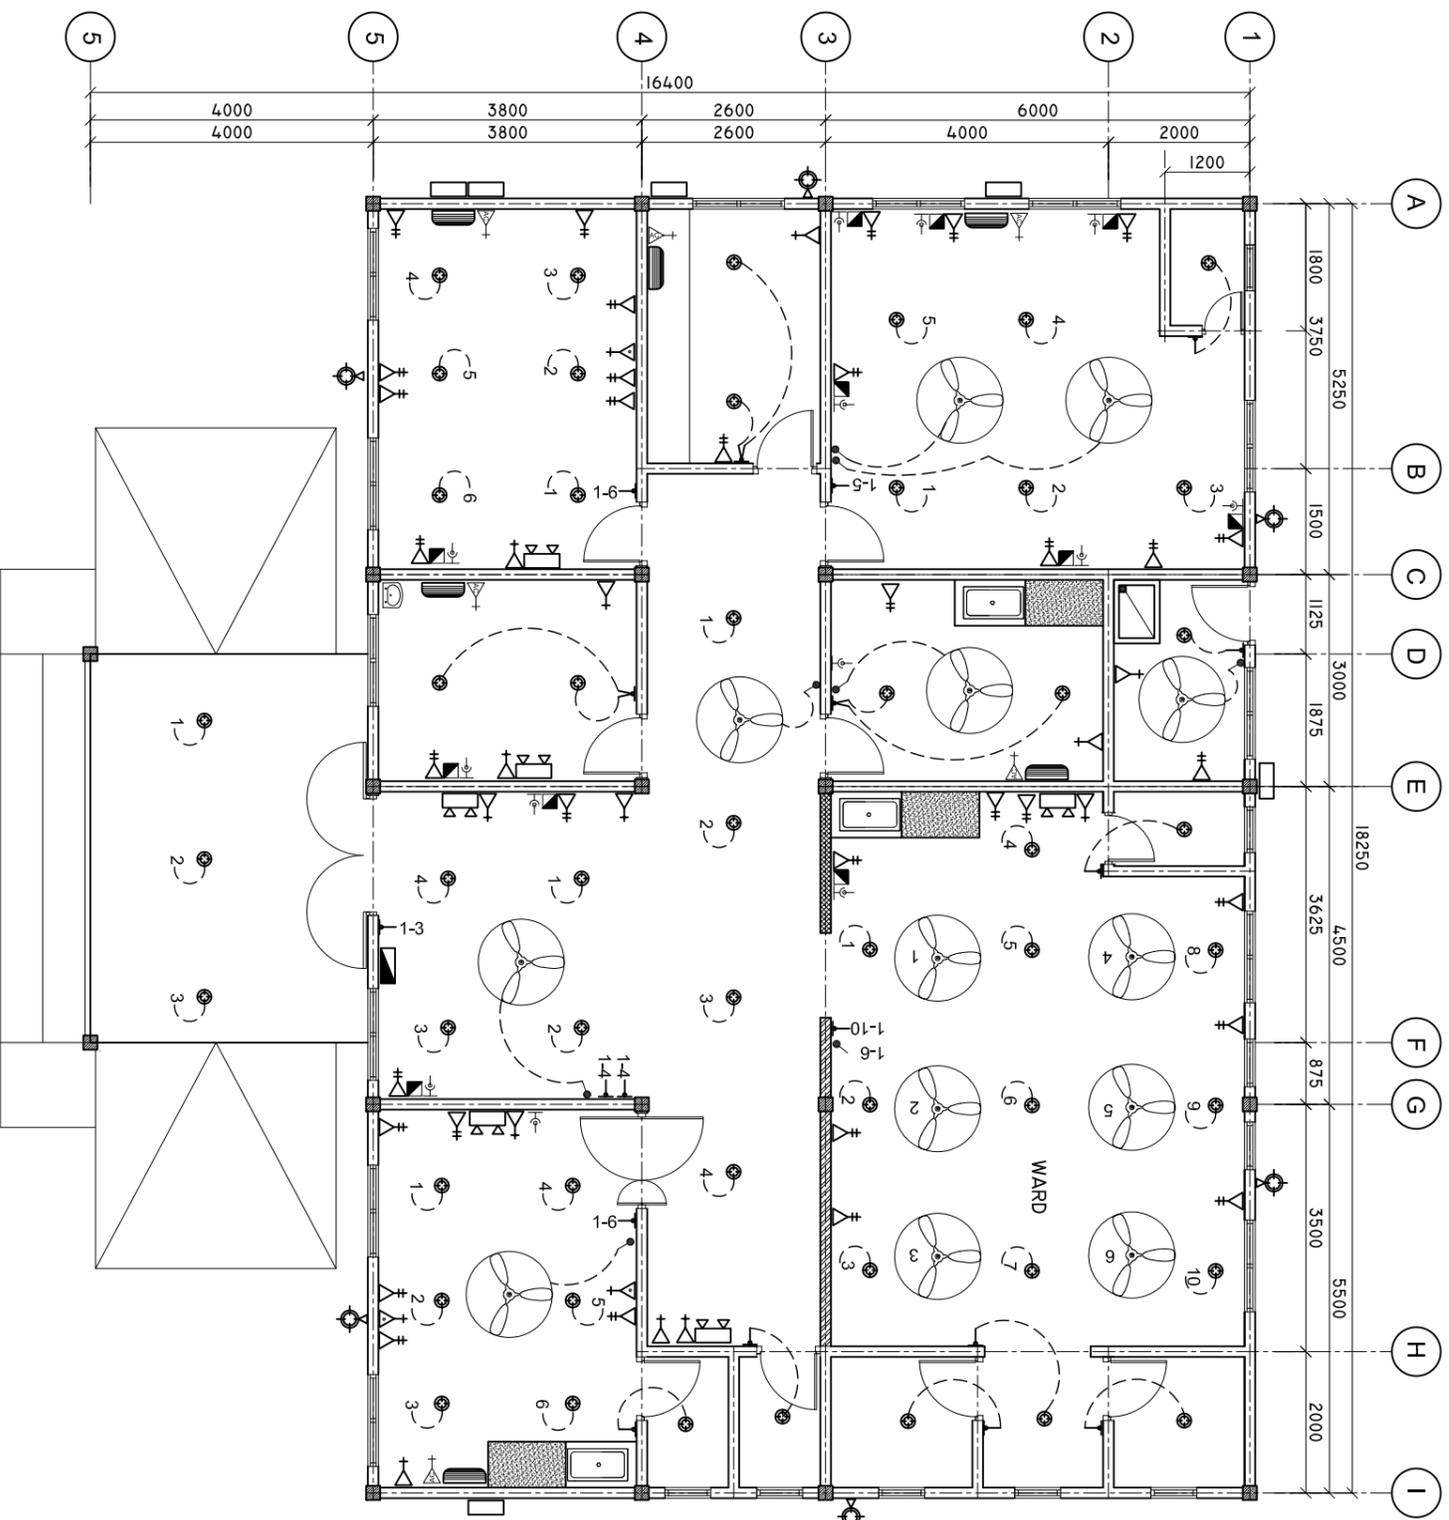

NOTE: OUT DOOR WHETHER PROOF LIGHTS
CONNECTED WITH A PHOTOCELL SWITCH.

LEGEND

SYMBOL	DESCRIPTION
	LED BULB WITH 200MM DIA, DOWN LIGHT
	1 x 13 AMP SOCKET OUTLET (1600MM ABOVE FFL)
	2 x 13 AMP SOCKET OUTLET (600MM ABOVE FFL)
	1 x 15 AMP SOCKET OUTLET (600MM ABOVE FFL)
	1 x 15 AMP AC SOCKET OUTLET (300MM BLW, CEILING)
	TWO GANG SWITCH
	ONE WAY SWITCH
	EMERGENCY LIGHT
	DISTRIBUTION BOARD (WALL EMBEDDED)
	AC WALL MOUNT UNIT
	AC OUT DOOR UNIT
	TELEPHONE SOCKET
	NETWORK SOCKET
	1 x 13 AMP SOCKET OUTLET (200MM BELOW CEILING)
	WALL MOUNT FAN
	FAN REGULATOR
	SW BULB WITH COVERED
	CEILING FAN 1200MM DIA.

SHEET CONTENTS :

REVISION NOTES:

AMENDED ON 19 MARCH 2015

PROJECT:
CONSTRUCTION OF
HEALTH CENTRE

CLIENT:

MINISTRY OF HEALTH

LOCATION:

CONTENTS: AS GIVEN

PROJECT MANAGER:

DESIGNER: ARIZ

CIV/STR. ENGINEER:

SURVEYED BY: -

DRAWN BY: ARIZ

CHECKED BY:

DATE : JANUARY 2015


SHEET NO. : /



ADMIN DIVISION
Ministry of Health
Roshanee Building
Sasun Nagar
Tel: 332 8887, Fax: 3328889

PLUMBING LAYOUT FRESH WATER & RAIN WATER LINE

Scale 1:50

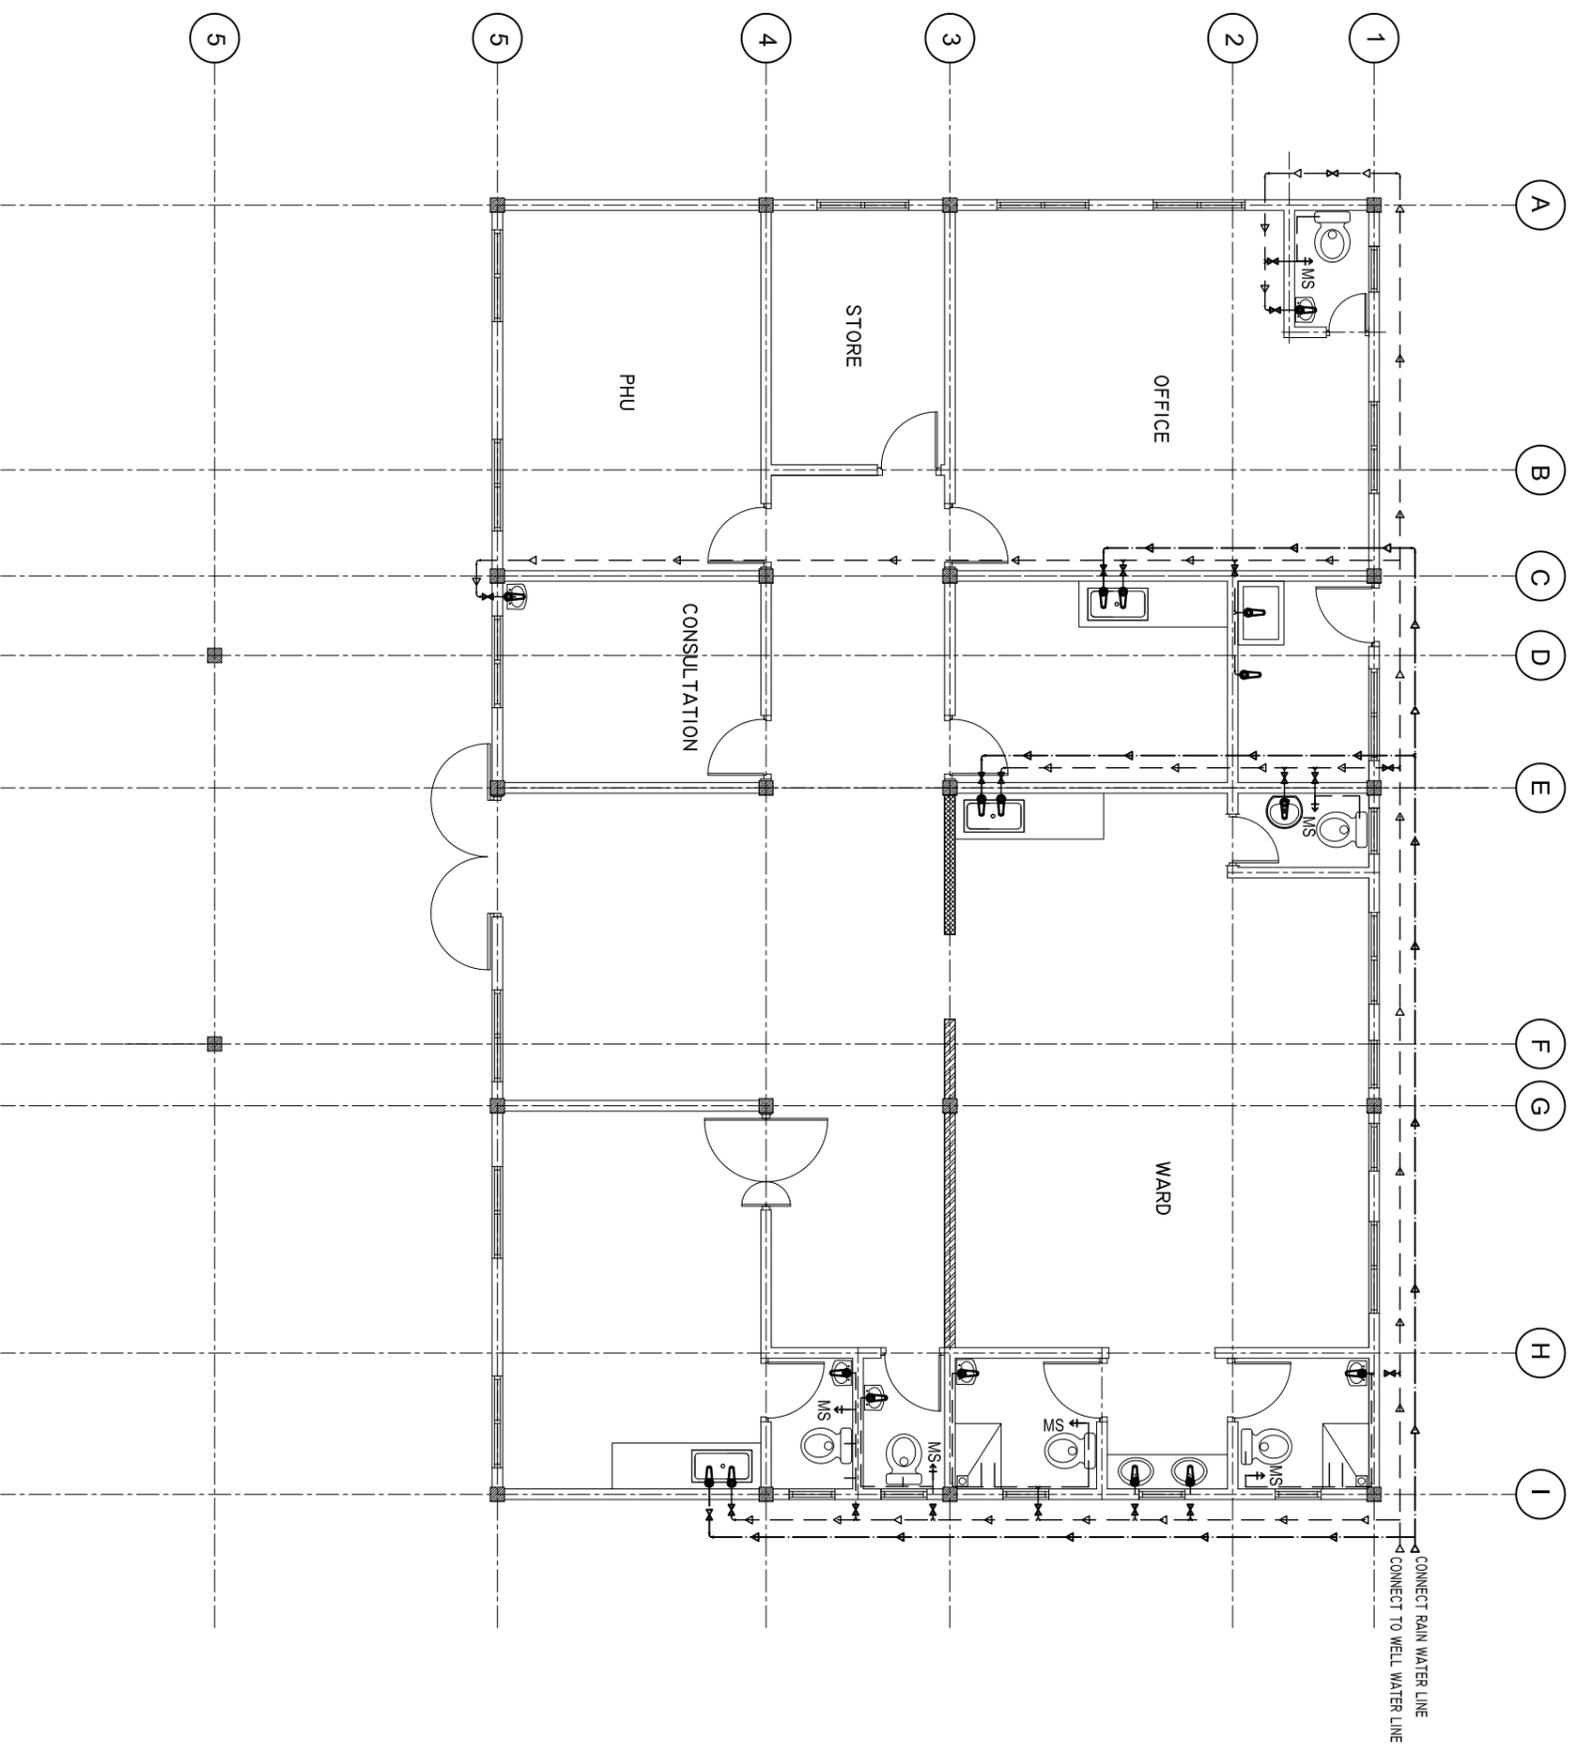

LEGEND

SYMBOL	DESCRIPTION
	SEWER PIPE 100MM DIA.
	GROUND WATER SUPPLY 25MM DIA.
	WASTE PIPE 40MM DIA.
	RAIN WATER PIPE 25MM DIA.
	FAUCET / TAP / HAND SPRAY
	FLOOR DRAIN WITH WATER TRAP
	STOP VALVE
	MUSLIM SHOWER
	CLEN OUT
	INSPECTION CHAMBER

NOTE:
IT IS THE CONTRACTOR'S RESPONSIBILITY TO VERIFY THE ACTUAL DIMENSIONS IN SITE BEFORE STARTING ANY WORKS. ANY DISCREPANCIES SHOULD BE REPORTED TO THE ENGINEER.

SHEET CONTENTS :

REVISION NOTES:

AMENDED ON 19 MARCH 2015

PROJECT:
CONSTRUCTION OF
HEALTH CENTRE

CLIENT:

MINISTRY OF HEALTH

LOCATION:

CONTENTS: AS GIVEN

PROJECT MANAGER:

DESIGNER: ARIZ

CIV/STR. ENGINEER:

SURVEYED BY: -

DRAWN BY: ARIZ

CHECKED BY:

DATE : JANUARY 2015



SHEET NO. : /



ADMIN DIVISION
Ministry of Health
Roshanae Building
Sasana Adeg
Tel: 332 8887, Fax: 3328889

INSPECTION CHAMBER DETAILS FROM TOILET


SCALE : 1 : 10

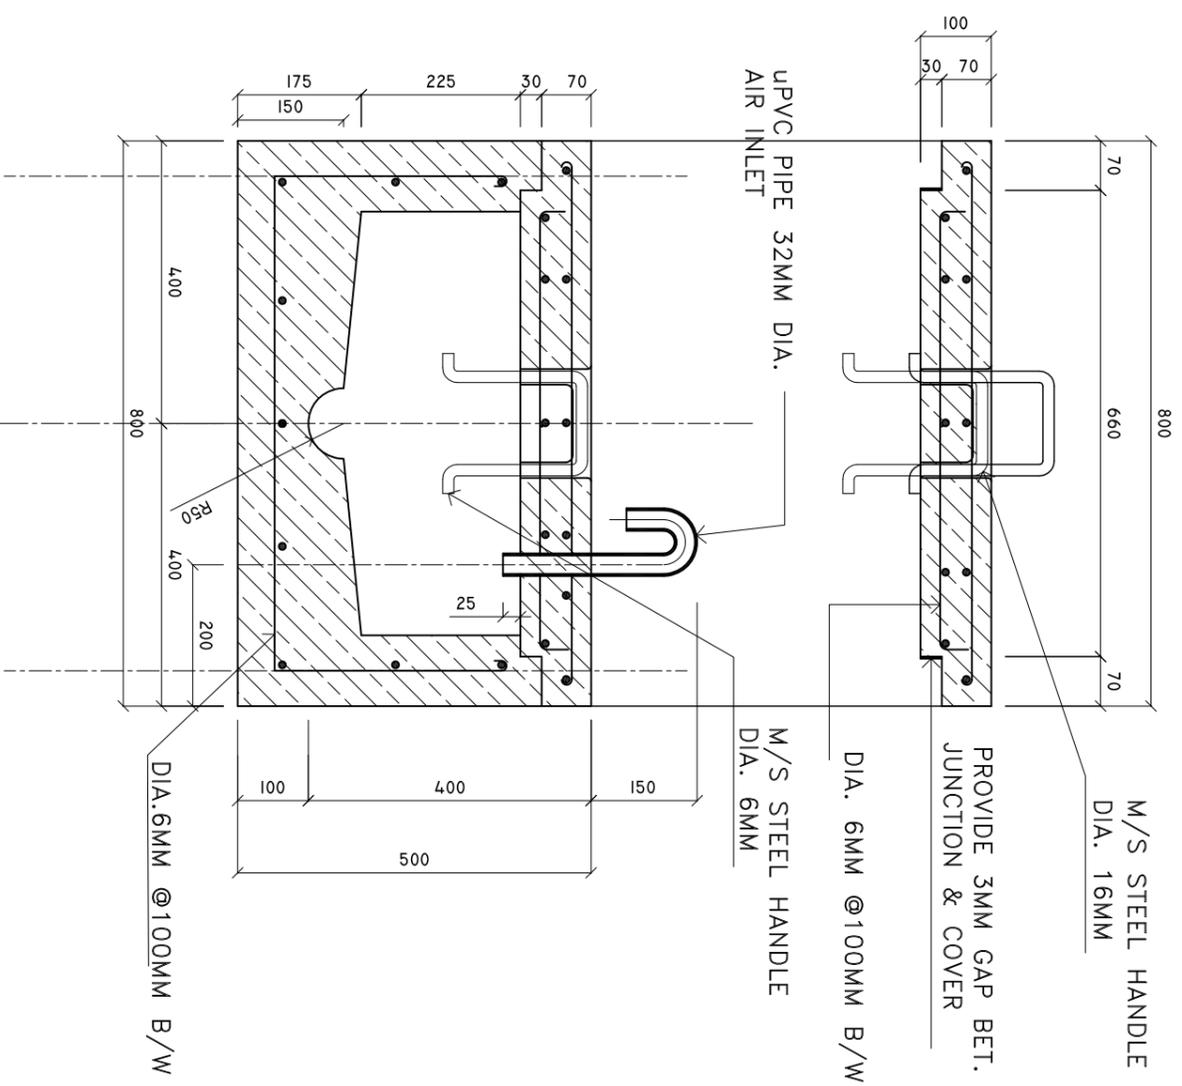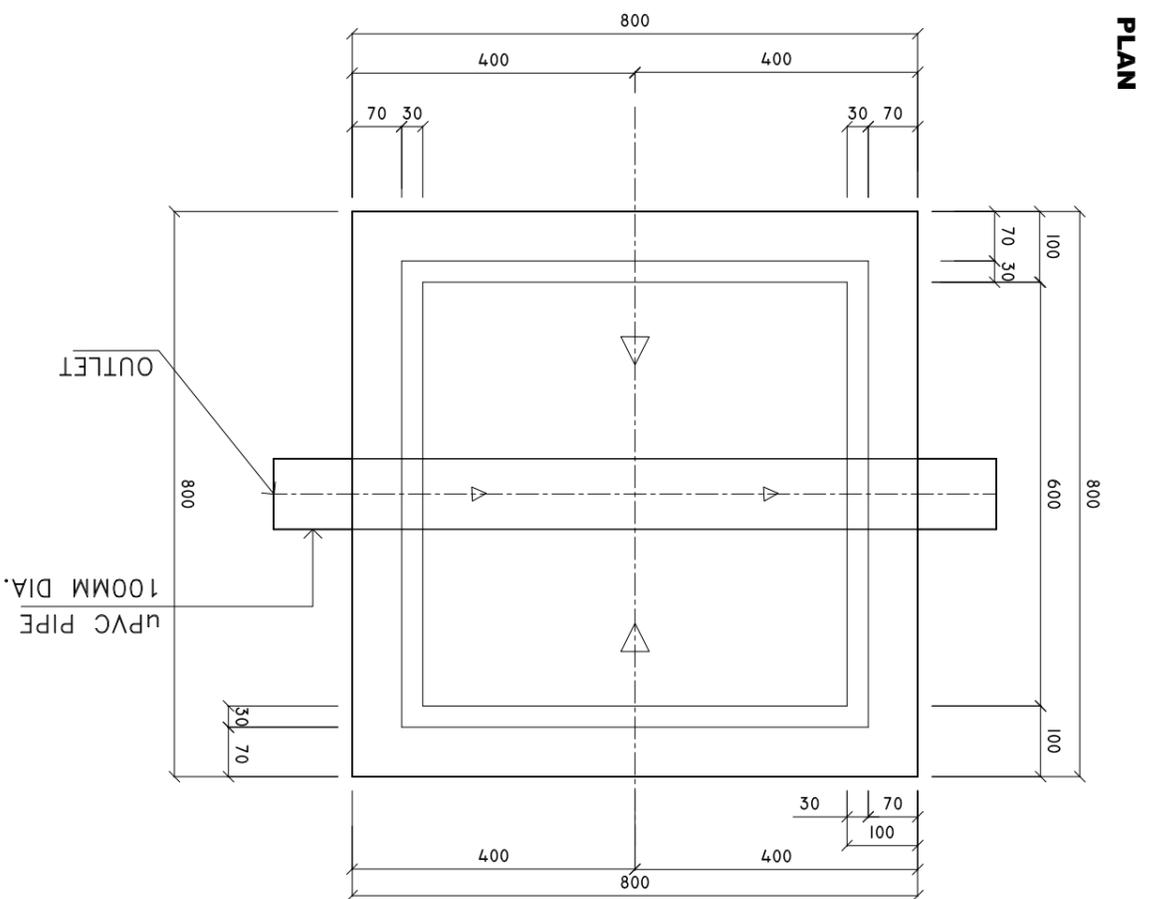

SHEET CONTENTS :

PLUMBING LAYOUT FRESH WATER & RAIN WATER LINE

Scale 1:50

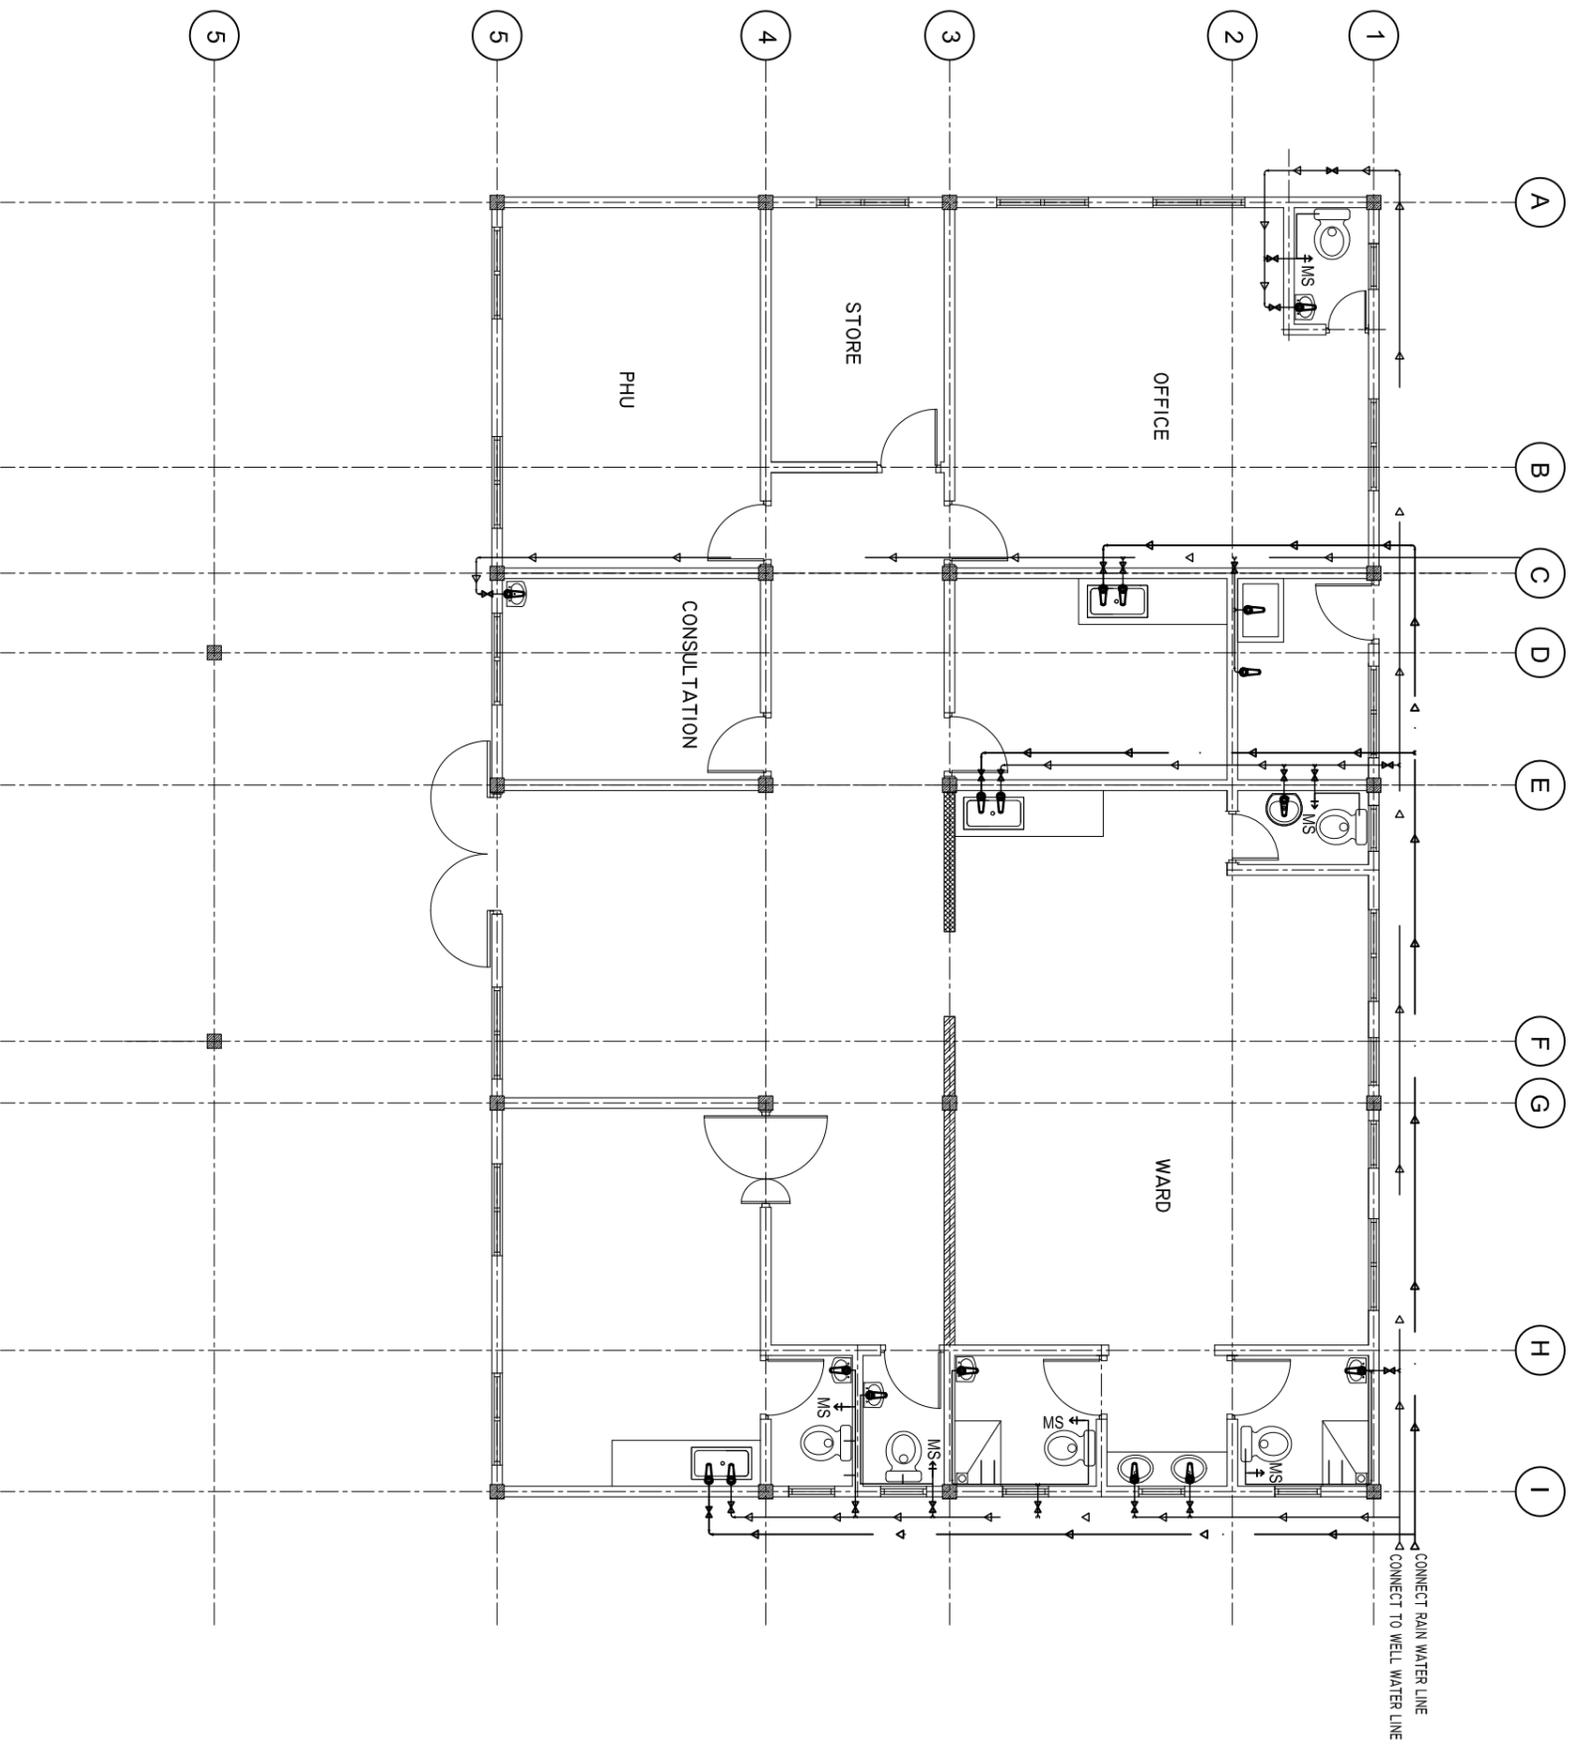

LEGEND

SYMBOL	DESCRIPTION
	SEWER PIPE 100MM DIA.
	GROUND WATER SUPPLY 25MM DIA.
	WASTE PIPE 40MM DIA.
	RAIN WATER PIPE 25MM DIA.
	FAUCET / TAP / HAND SPRAY
	FLOOR DRAIN WITH WATER TRAP
	STOP VALVE
	MUSLIM SHOWER
	CLEN OUT
	INSPECTION CHAMBER

NOTE:

IT IS THE CONTRACTOR'S RESPONSIBILITY TO VERIFY THE ACTUAL DIMENSIONS IN SITE BEFORE STARTING ANY WORKS. ANY DISCREPANCIES SHOULD BE REPORTED TO THE ENGINEER.

SHEET CONTENTS :

REVISION NOTES:

AMENDED ON 19 MARCH 2015

PROJECT:
CONSTRUCTION OF
HEALTH CENTRE

CLIENT:

MINISTRY OF HEALTH

LOCATION:

CONTENTS: AS GIVEN

PROJECT MANAGER:

DESIGNER: ARIZ

CIV/STR. ENGINEER:

SURVEYED BY: -

DRAWN BY: ARIZ

CHECKED BY:


DATE : JANUARY 2015

SHEET NO. : /



PLUMBING LAYOUT SEWERAGE & WASTE WATER DISPOSAL

Scale 1:50

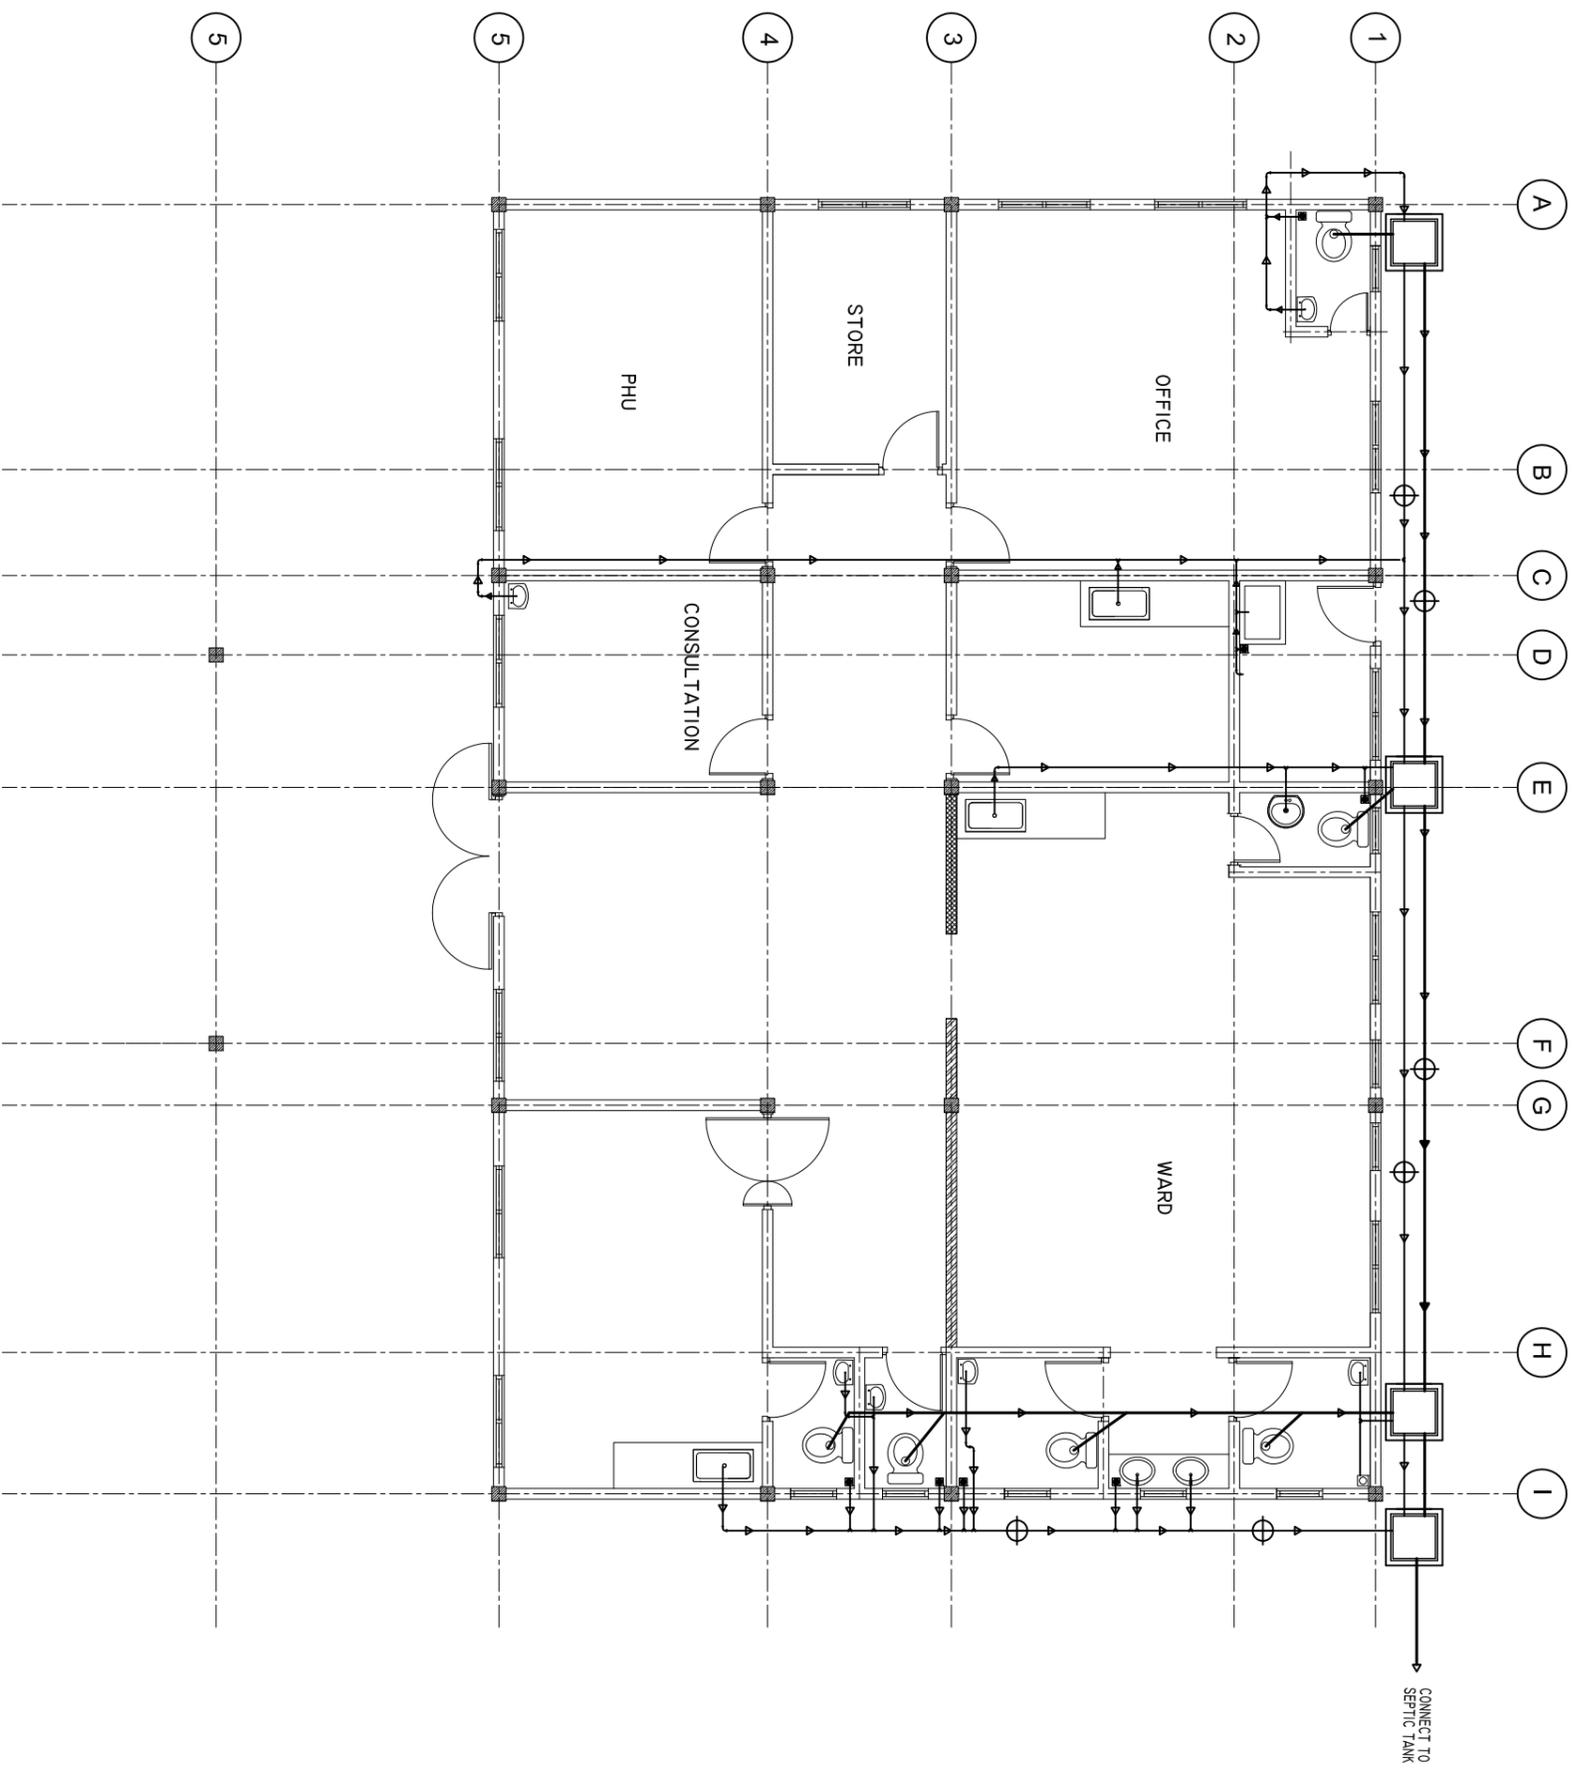

LEGEND

SYMBOL	DESCRIPTION
	SEWER PIPE 100MM DIA.
	GROUND WATER SUPPLY 25MM DIA.
	WASTE PIPE 40MM DIA.
	RAIN WATER PIPE 25MM DIA.
	FAUCET / TAP / HAND SPRAY
	FLOOR DRAIN WITH WATER TRAP
	STOP VALVE
	MUSLIM SHOWER
	CLEN OUT
	INSPECTION CHAMBER

NOTE:

IT IS THE CONTRACTOR'S RESPONSIBILITY TO VERIFY THE ACTUAL DIMENSIONS IN SITE BEFORE STARTING ANY WORKS. ANY DISCREPANCIES SHOULD BE REPORTED TO THE ENGINEER.

SHEET CONTENTS :

REVISION NOTES:

AMENDED ON 19 MARCH 2015

PROJECT:

CONSTRUCTION OF
HEALTH CENTRE

CLIENT:

MINISTRY OF HEALTH

LOCATION:

CONTENTS: AS GIVEN

PROJECT MANAGER:

DESIGNER: ARIZ

CIV/STR. ENGINEER:

SURVEYED BY: -

DRAWN BY: ARIZ

CHECKED BY:


DATE : JANUARY 2015

SHEET NO. : /



SITE PLAN

SCALE: 1 : 300

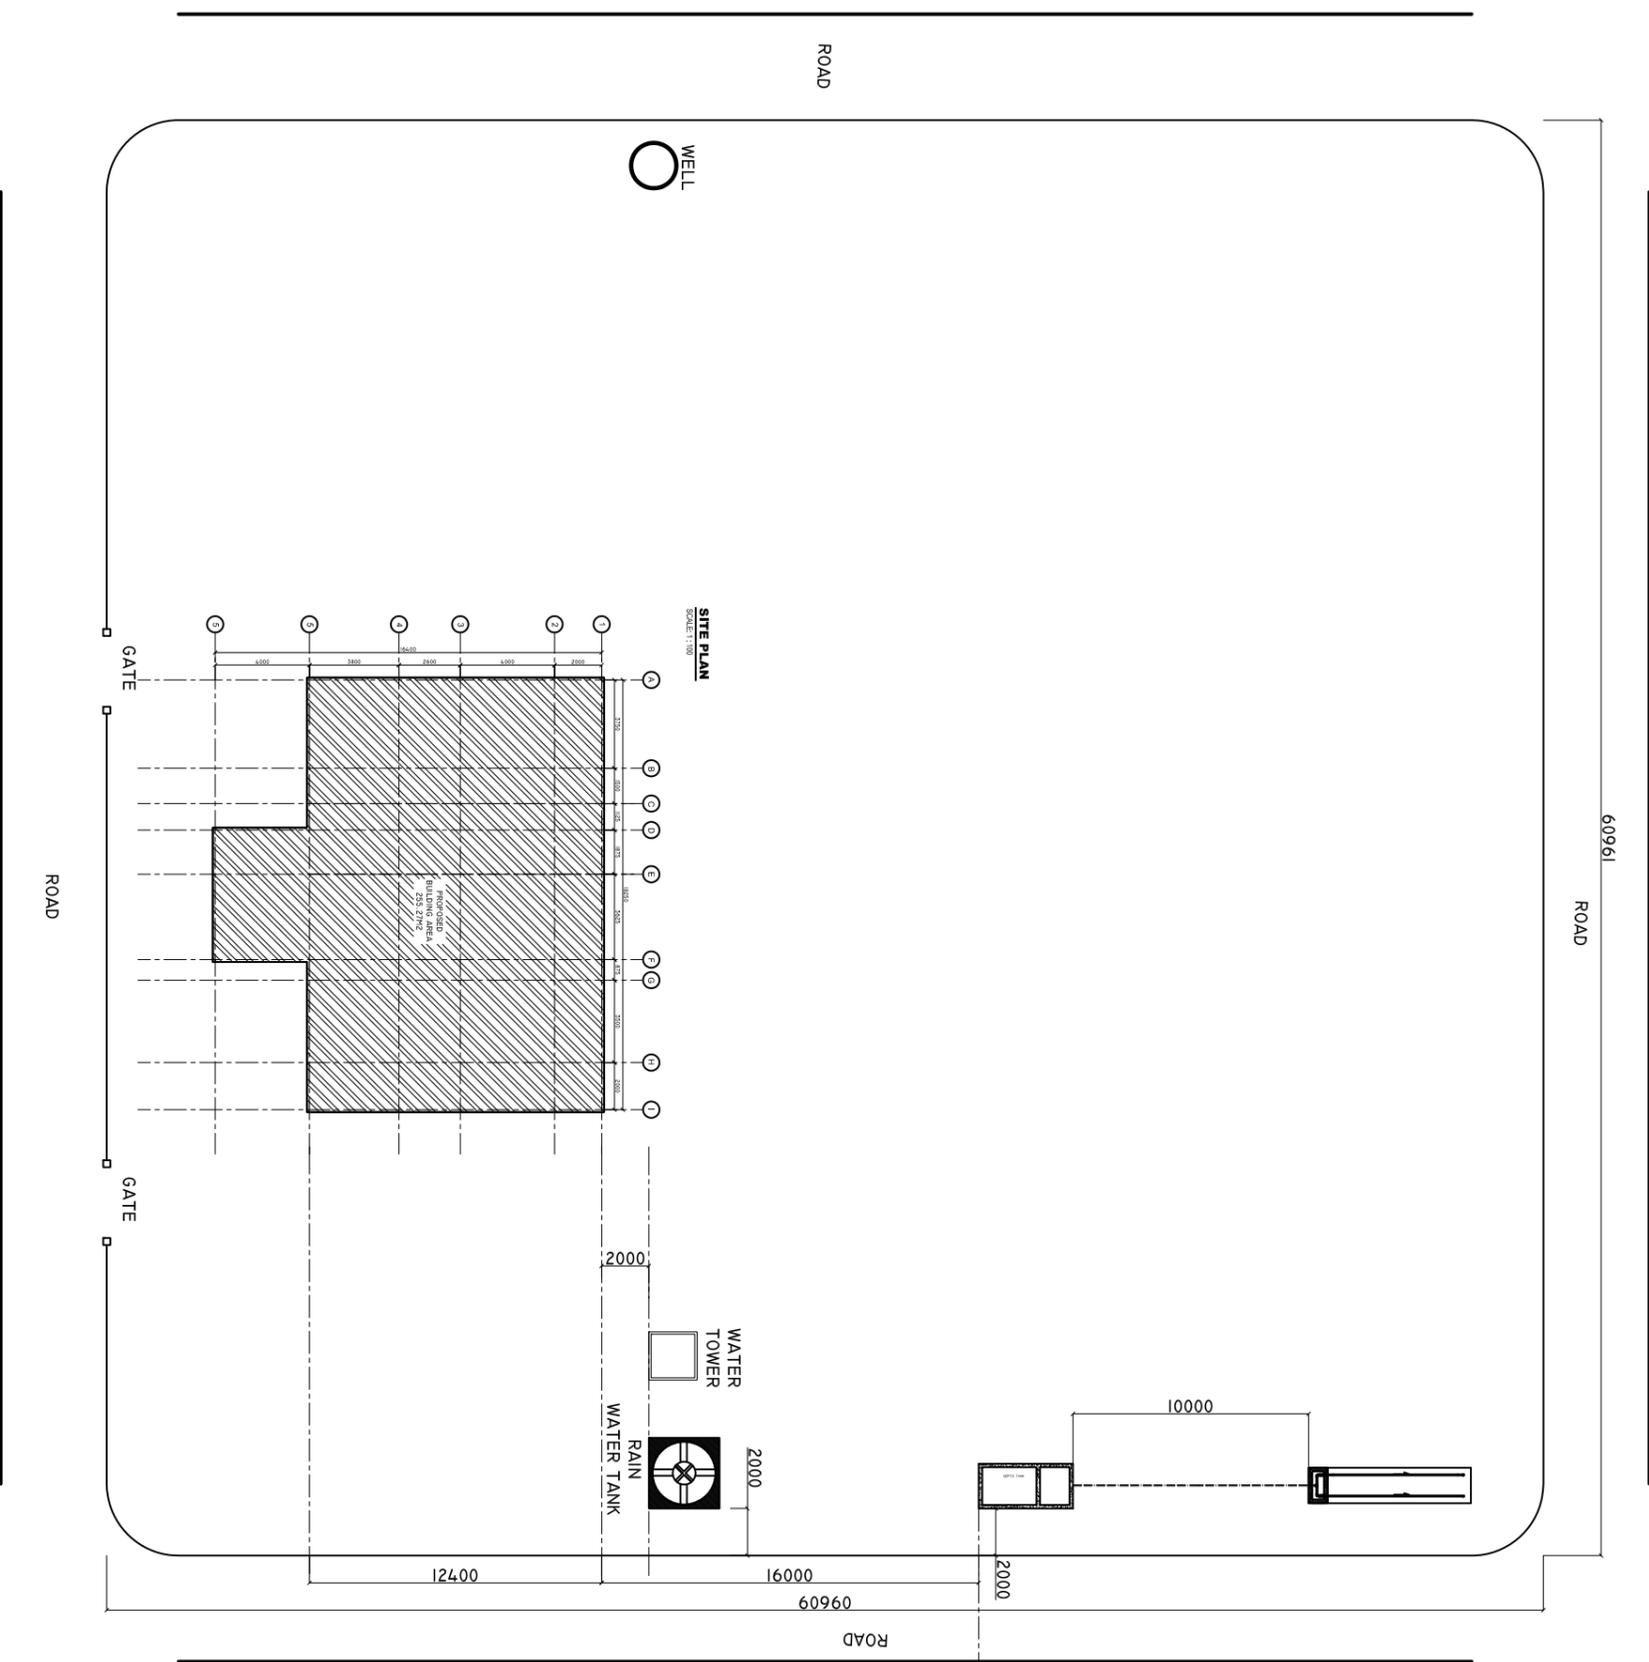

SHEET CONTENTS :

REVISION NOTES:

AMENDED ON: 19 MARCH 2015

PROJECT:
CONSTRUCTION OF
HEALTH CENTRE

CLIENT:
MINISTRY OF HEALTH

LOCATION:

CONTENTS: AS GIVEN

PROJECT MANAGER:

DESIGNER: ARIZ

CIV/STR. ENGINEER:

SURVEYED BY: -

DRAWN BY: ARIZ

CHECKED BY:

DATE : JANUARY 2015

SHEET NO. : /



ADMIN DIVISION
Ministry of Health
Roshanae Building
Sasun Nagar
Tel: 332 8887, Fax: 3328889