


Construction of Island Waste Management Center

SHED TYPE-B

	Ministry of Environment, Climate Change and Technology Green Building, Handhuvareehigun Rep of Maldives
	KOCKS CONSULT GMBH Stegemannstr. 32-38 Tel: +49 261 1302-400 Email: info@kocks-ing.de
	WATER SOLUTIONS PVT LTD 4th FL, M. Niadhurumaage Tel: +960 3341643 Email: info@water-solutions.biz

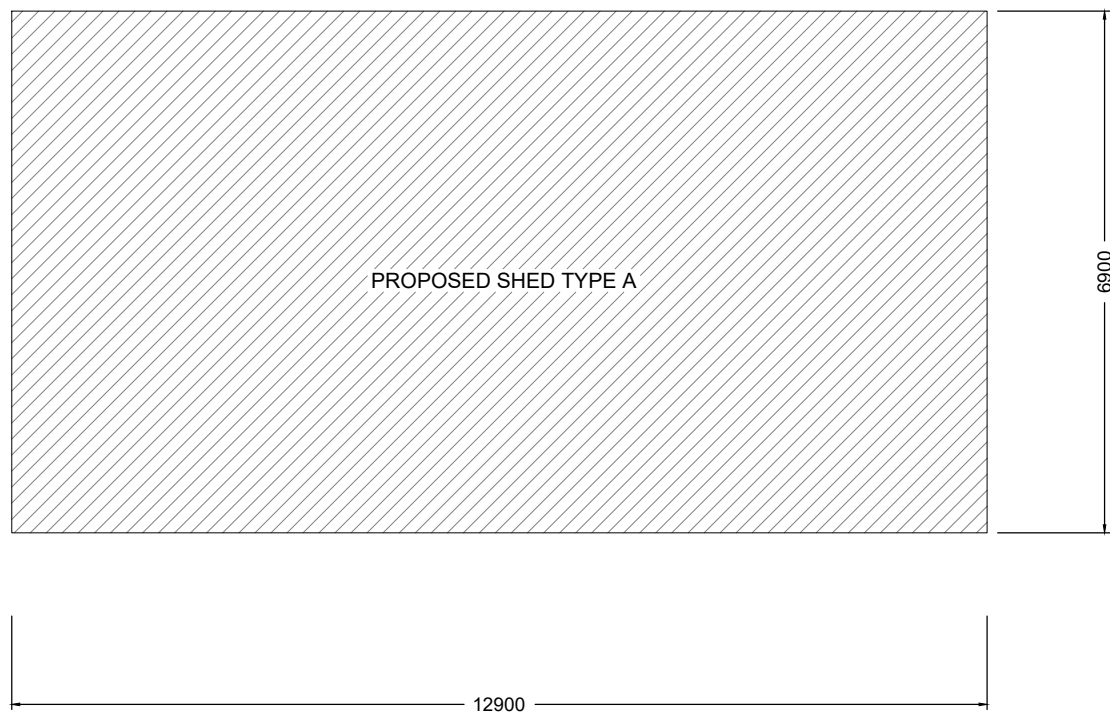


SITE PLAN

DESIGNED	KASDARLI
DRAFTED	JALEEL
CHECKED	FAYAZ
PROJECT#	213-98616

[illegible]

Scale AS GIVEN	Paper A4
Drawing No. 1	

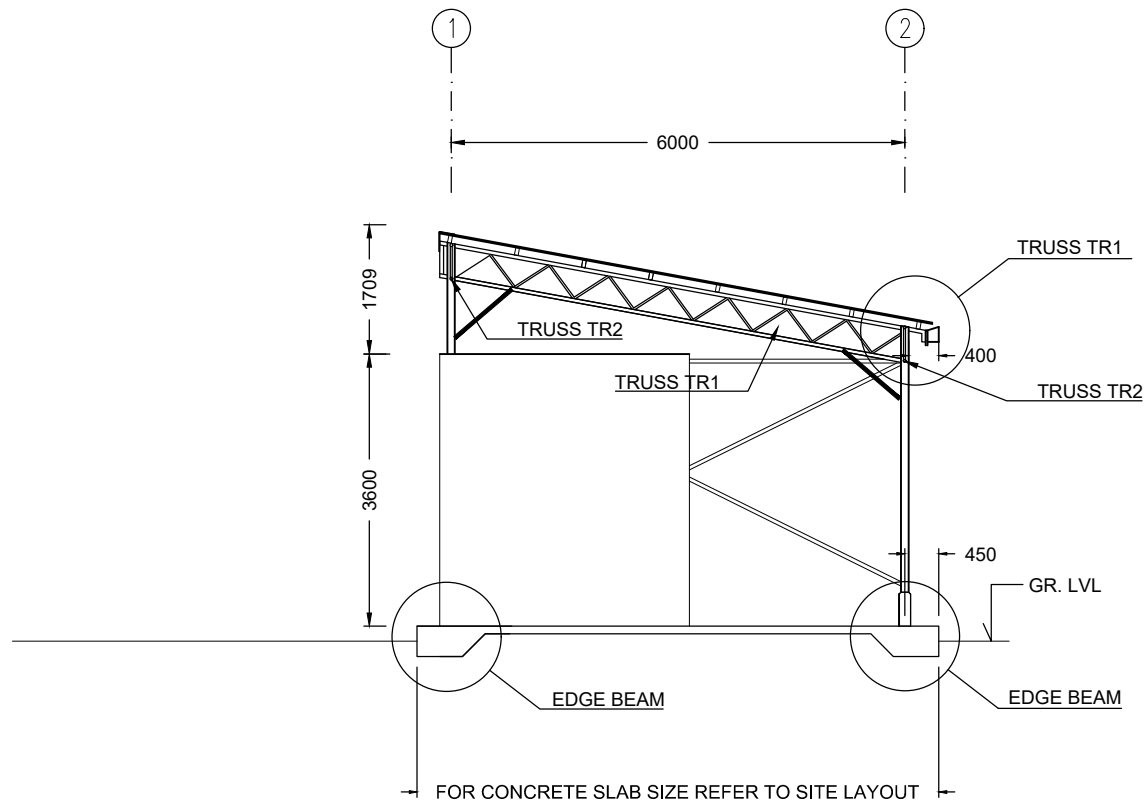

SHED
TYPE-B

DESIGNED KASDARLI

DRAFTED JALEEL

CHECKED FAYAZ

PROJECT# 213-98616

AMMENDMENTS

DESIGN

Scale

AS GIVEN

Paper

A4


Drawing No.

4






6

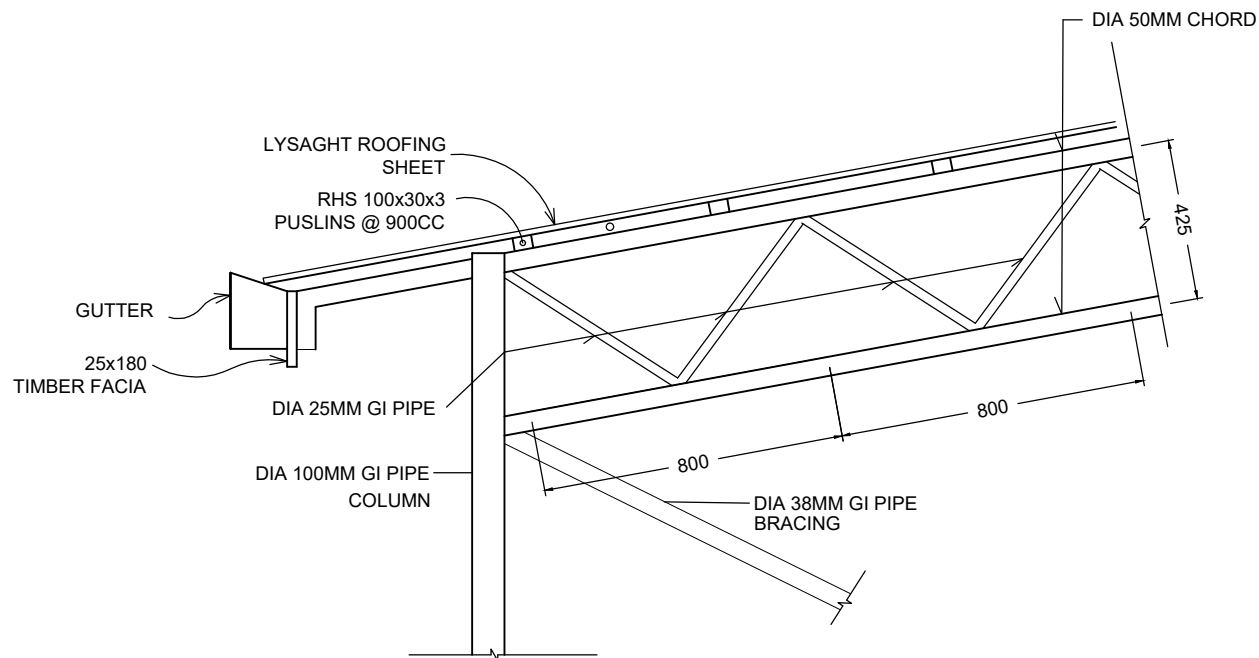

TR-1
1:20

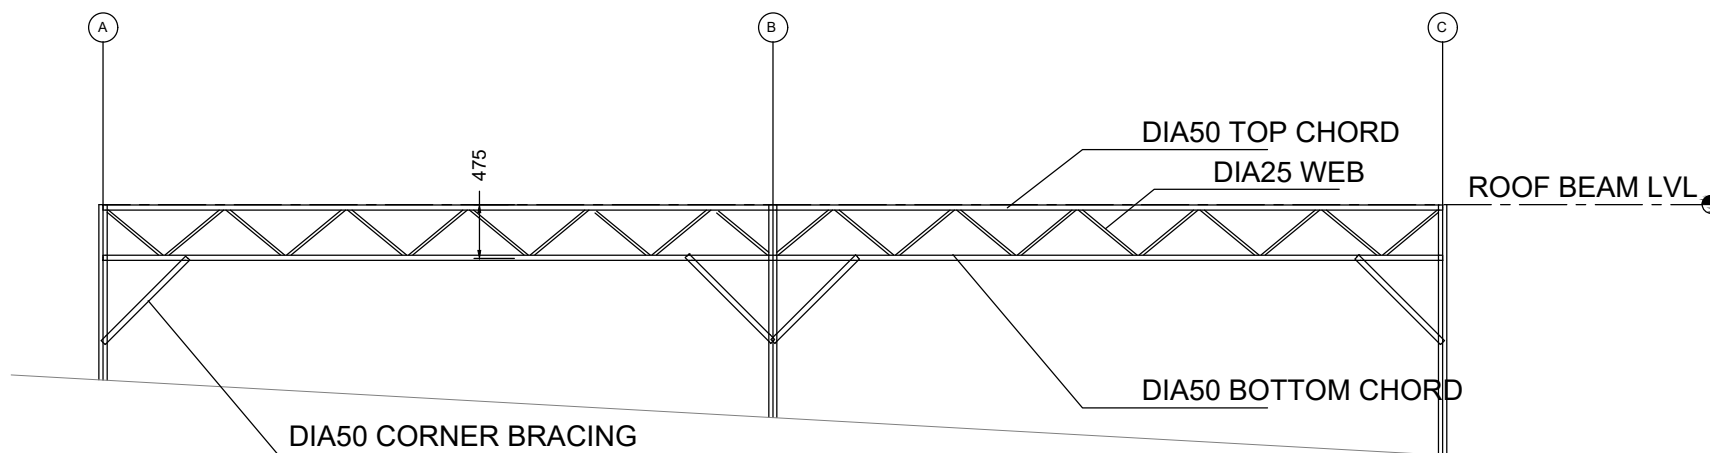

TR-2

SHED
TYPE-B

DESIGNED KASDARLI

DRAFTED JALEEL

CHECKED FAYAZ

PROJECT# 213-98616

AMMENDMENTS

DESIGN

Scale

AS GIVEN




Paper

A4





Drawing No.

7



	
KOCKS INGENIEURE	
KOCKS CONSULT GMBH Stegemannstr. 32-38 Tel: +49 261 1302-400 Email: info@kocks-ing.de	
	
WATER SOLUTIONS PVT LTD 4th FL., M. Niadhurumaage Tel: +960 3341643 Email: info@water-solutions.biz	
<div style="text-align: center;">  <p>Construction of Island Waste Management Centers</p> </div>	
<div style="text-align: center; padding: 50px;"> SHED TYPE-B </div>	
DESIGNED	KASDARLI
DRAFTED	JALEEL
CHECKED	FAYAZ
PROJECT#	213-98616
AMMENDMENTS	
DESIGN	
Scale	Paper
AS GIVEN	A4
Drawing No.	
10	



	Ministry of Environment, Climate Change and Technology Green Building, Handuvareehigun Rep of Maldives
 KOCKS INGENIEURE	KOCKS CONSULT GMBH Stegemannstr. 32-38 Tel.: +49 261 1302-400 Email: info@kocks-ing.de
 WS	WATER SOLUTIONS PVT LTD 4th FL., M. Niadhurumaage Tel: +960 3341643 Email: info@water-solutions.biz
	Construction of Island Waste Management Centers
SHED TYPE-B	
DESIGNED	KASDARLI
DRAFTED	JALEEL
CHECKED	FAYAZ
PROJECT#	213-98616
AMMENDMENTS	
DESIGN	
Scale	Paper
AS GIVEN	A4
Drawing No.	
11	