


AREA=14.91 SQM

SECTION - BREAKWATER

Not to scale

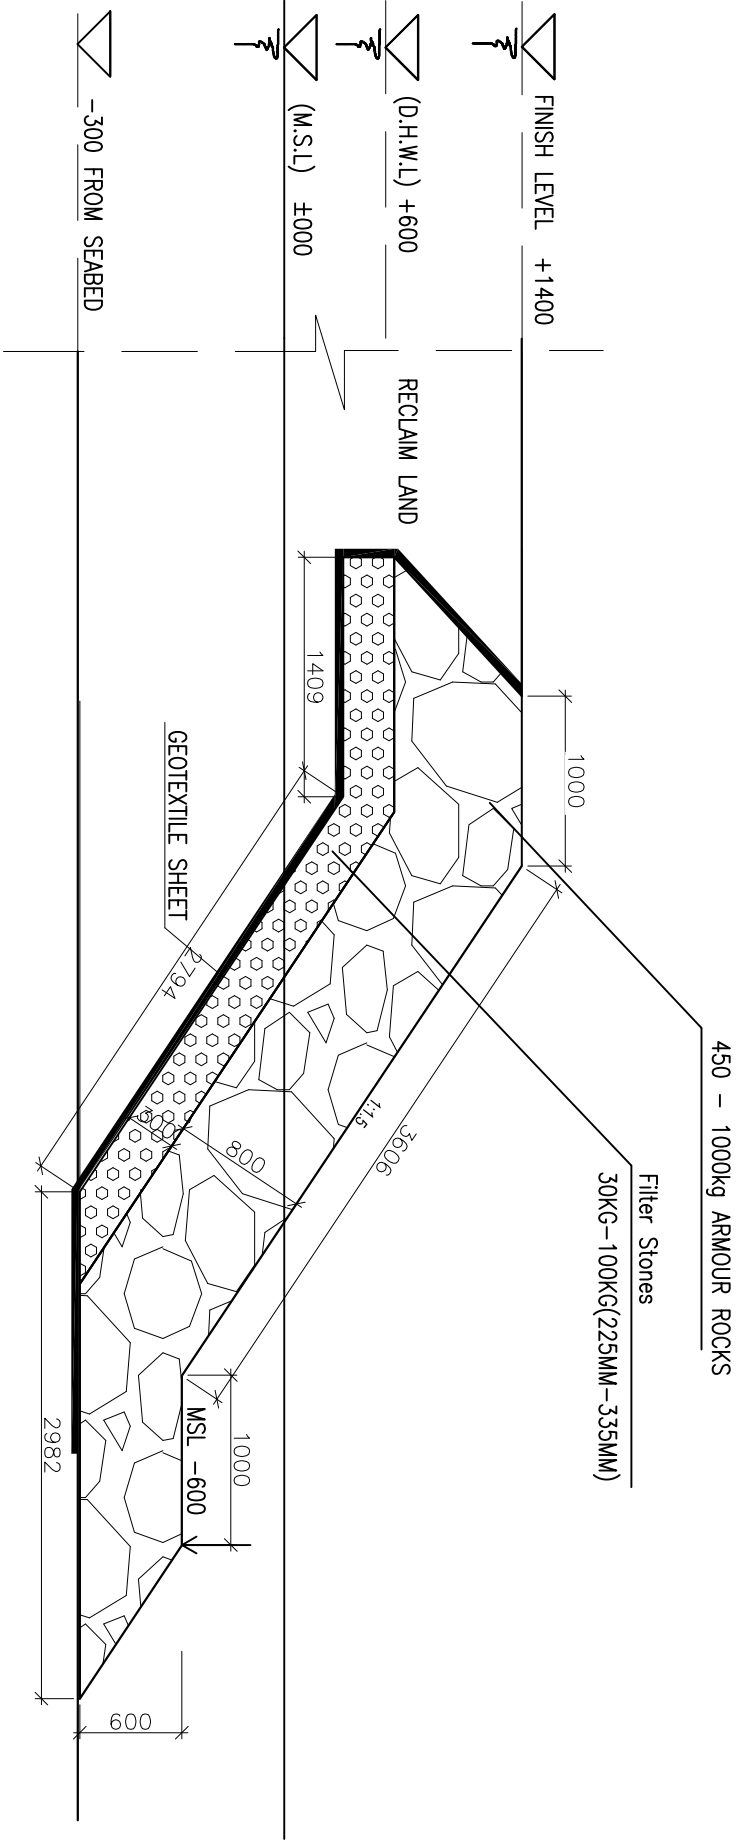

SECTION - REVETMENT

Not to scale

ALL THE DRAWINGS BASED ON ASUMPTION. CONTRACTOR IS RESPONSIBLE TO CHECK AND VERIFY THE DRAWINGS

PROJECT:	
KULHUDHUFUSHI AIRPORT	
TITLE:	
CROSS SECTION	
DRAWN BY:	MAHREEN
DESIGN BY:	MAHREEN
DRAWING NO:	BRCS/01/16
SCALE:	SCALE: -
DATE:	APRIL-2016
CHECKED BY:	MAHREEN



REGIONAL AIRPORTS
MIN. OF TOURISM
MALE
REP. OF MALDIVES
TEL.: 323805 FAX: 320911
Email: regional@airports.gov.mv