
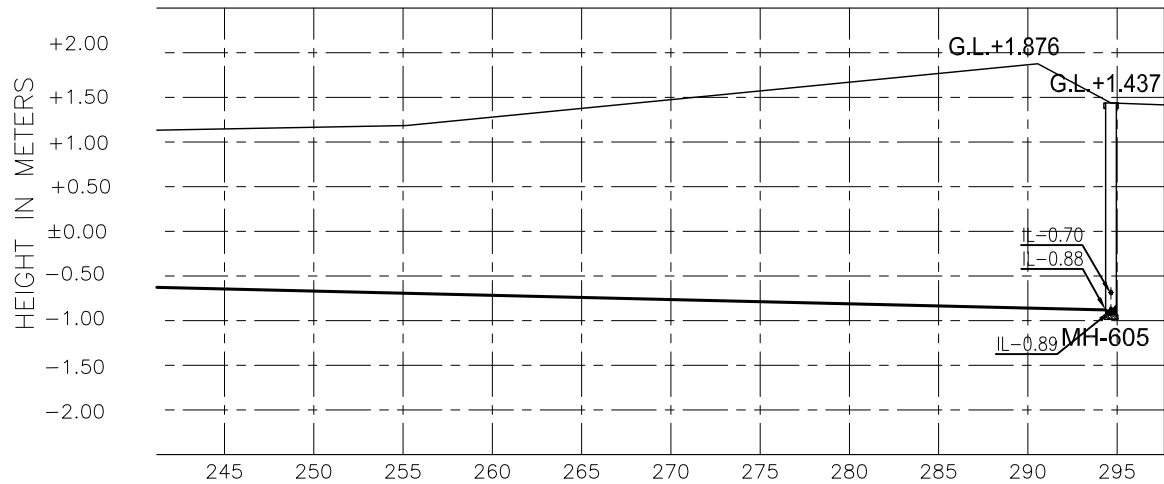


LENGTH IN METERS

PROFILE -A (LS-06)

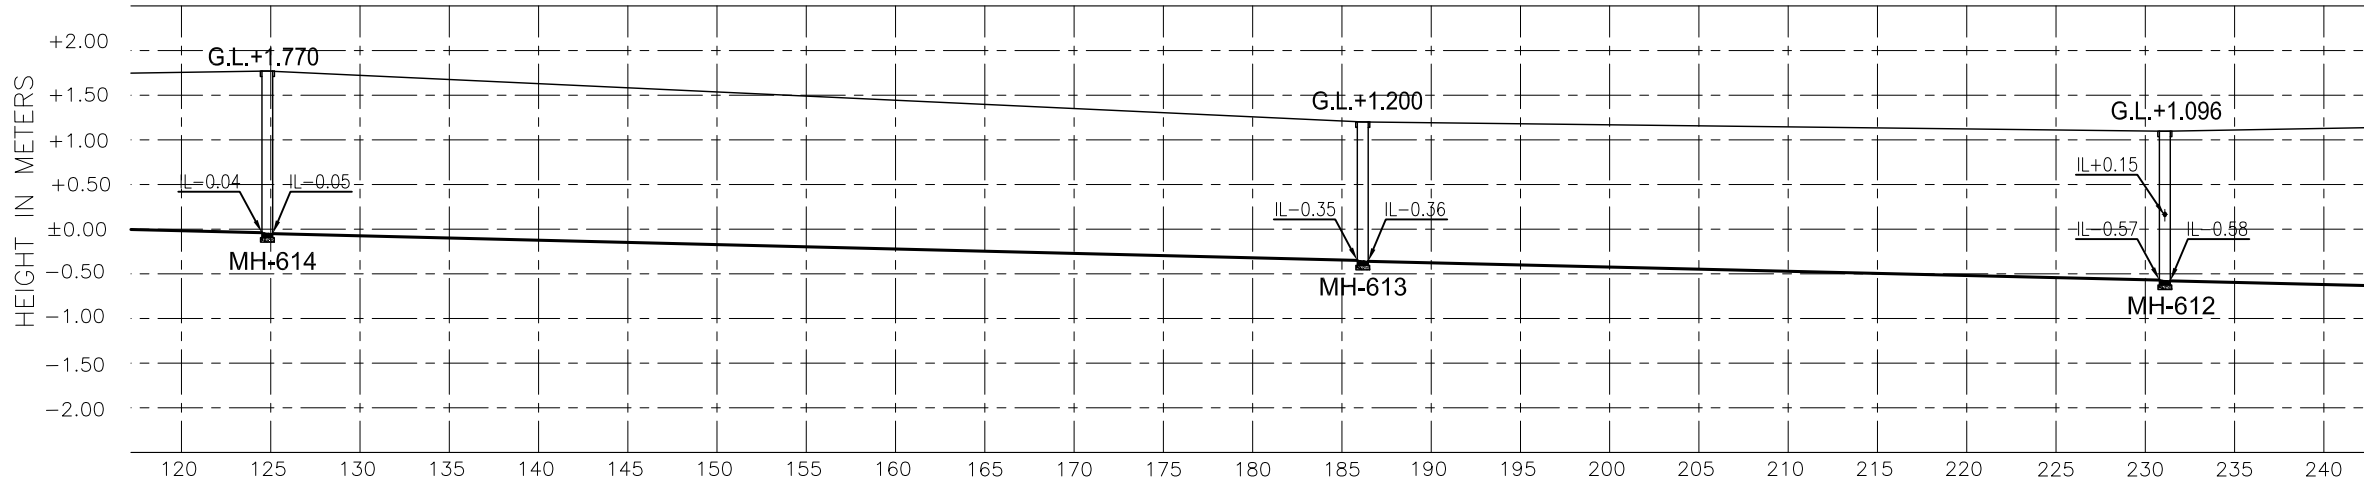

NOTES:-

1. ALL DIMENSIONS SHOWN ARE IN MILLIMETERS (MM), UNLESS OTHERWISE SHOWN
2. ALL LEVELS SHOWN ARE IN METERS. ALL LEVELS SHOWN ARE FROM MEAN SEA LEVEL
3. THIS DRAWING TO BE READ IN CONJUNCTION WITH ALL OTHER RELEVANT DRAWINGS, GENERAL NOTES AND SPECIFICATIONS.
4. ALL NON-PRESSURE PIPES SHALL BE UPVC TO ASTM D-3034 SDR 35.
5. ALL GRAVITY NETWORK LINES SHALL BE 160mm DIA.
6. ALL GRAVITY NETWORK LINES SHALL HAVE MINIMUM 0.5% SLOPE.
7. THE PIPE DIMENSIONS REPRESENT IN OUTSIDE DIAMETER(O.D).

REFERENCE DRAWINGS

SL.No	DRAWING No.	DESCRIPTION

..	..	..	..	..	..
..	..	..	..	..	..
..	..	..	..	..	..
..	..	..	..	..	..
0	15-09-'15	DETAILED DESIGN SUBMISSION	JP	SS	MA
REV.	DATE	DESCRIPTION	DRAWN	CHKD.	APPRD.

REVISION

CLIENT  
**MINISTRY OF ENVIRONMENT & ENERGY**  
REPUBLIC OF MALDIVES

CONSULTANT:  
**Al-Habshi Consultants Office**  
Tel : 2430103 / 2433131 - Fax : 2431136  
P.O.Box 27164 Safat 13132 - Kuwait

PROJECT:  
Provision of Water Supply Facilities in 04 islands and  
Sewerage Facilities in 05 islands -  
GDH.Gadhdhoo Island - Republic of Maldives

DRAWING TITLE:  
SEWERAGE PROFILES-SHEET 10  
GDH.GADHDHOO ISLAND

DESIGNED	DRAWN	CHECKED	APPROVED	SCALE	DATE
SK	JP	SS	MA	AS SHOWN	15-09-'15
PROJECT No.	SHEET No.	DRAWING No.  GG-SW-102			
K-619	10 OF 13				
REV. No.	0				