



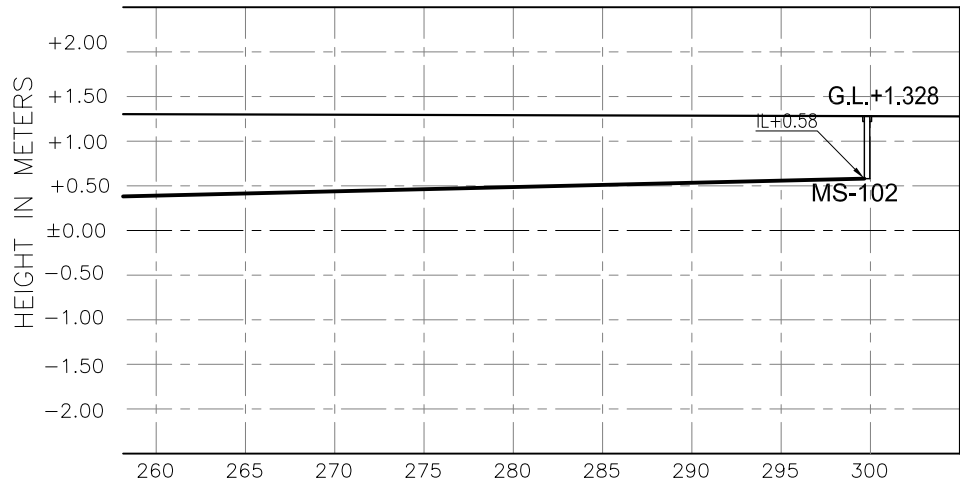

PROFILE -A (LS-01)

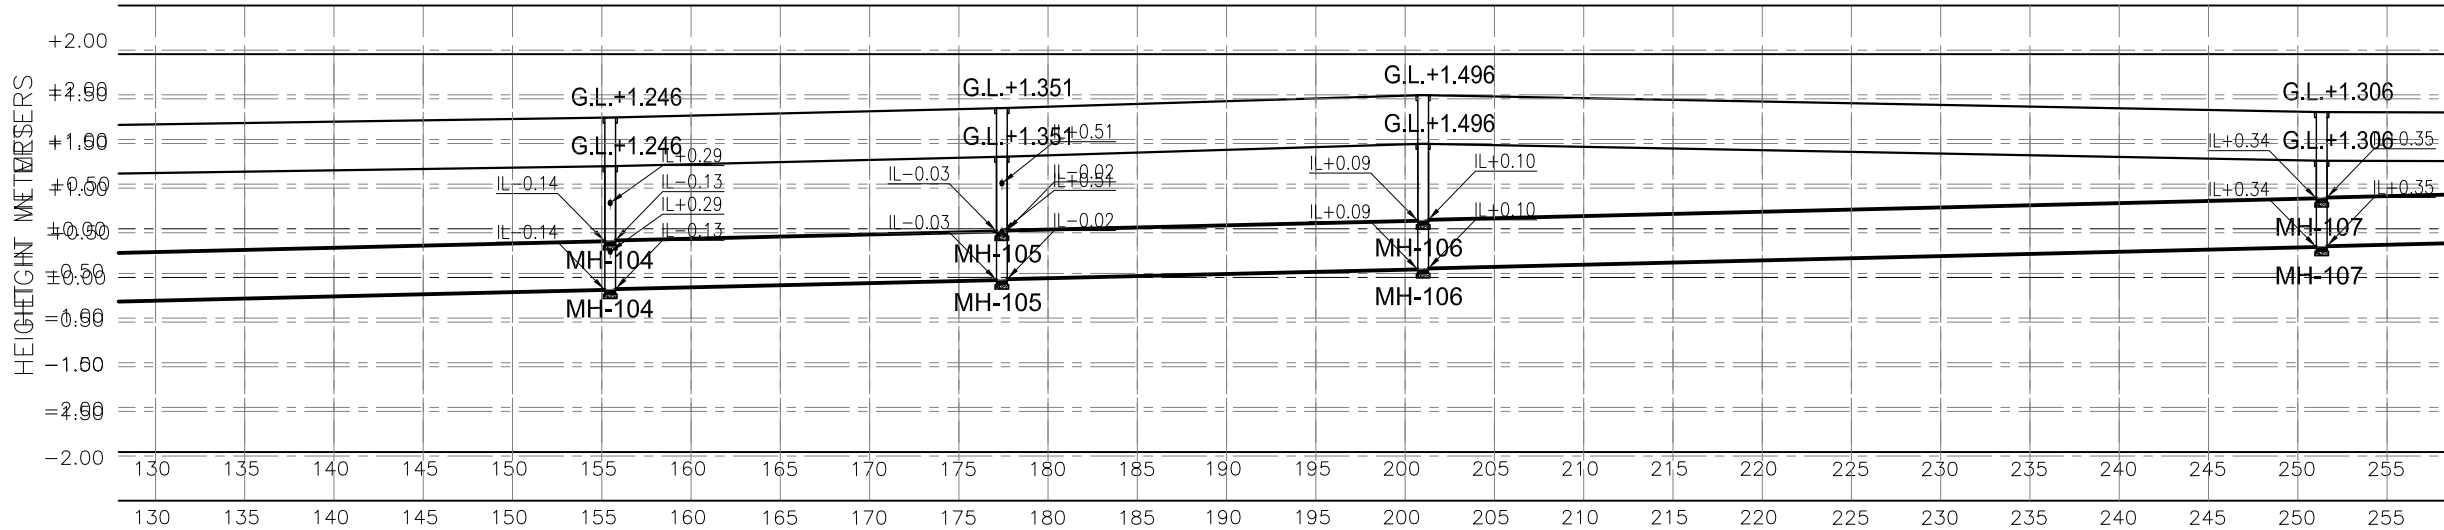

NOTES:-

1. ALL DIMENSIONS SHOWN ARE IN MILLIMETERS (MM), UNLESS OTHERWISE SHOWN
2. ALL LEVELS SHOWN ARE IN METERS. ALL LEVELS SHOWN ARE FROM MEAN SEA LEVEL
3. THIS DRAWING TO BE READ IN CONJUNCTION WITH ALL OTHER RELEVANT DRAWINGS, GENERAL NOTES AND SPECIFICATIONS.
4. ALL NON-PRESSURE PIPES SHALL BE UPVC TO ASTM D-3034 SDR 35.
5. ALL GRAVITY NETWORK LINES SHALL BE 160mm DIA.
6. ALL GRAVITY NETWORK LINES SHALL HAVE MINIMUM 0.5% SLOPE.
7. THE PIPE DIMENSIONS REPRESENT IN OUTSIDE DIAMETER(O.D).

REFERENCE DRAWINGS					
SL.No	DRAWING No.		DESCRIPTION		
0	15-09-'15	DETAILED DESIGN SUBMISSION	JP	SS	MA
REV.	DATE	DESCRIPTION	DRAWN	CHKD.	APPRD.
REVISION					
CLIENT					
<div><div>MINISTRY OF ENVIRONMENT & ENERGY REPUBLIC OF MALDIVES</div></div>					
CONSULTANT:					
<div><div><div>مكتب الحبشي للاستشارات الهندسية Al-Habshi Consultants Office Tel : 2430103 / 2433131 - Fax : 2431136 P.O.Box 27154 Safat 13132 - Kuwait</div></div></div>					
PROJECT:					
Provision of Water Supply Facilities in 04 islands and Sewerage Facilities in 05 islands - GDH.Gadhdhoo Island - Republic of Maldives					
DRAWING TITLE:					
SEWERAGE PROFILES-SHEET 01 GDH.GADHDHOO ISLAND					
DESIGNED	DRAWN	CHECKED	APPROVED	SCALE	DATE
SK	JP	SS	MA	AS SHOWN	15-09-'15
PROJECT No.	SHEET No.	DRAWING No.			
K-619	1 OF 13	GG-SW-102			
REV. No.	0				