


SECTION 4-4

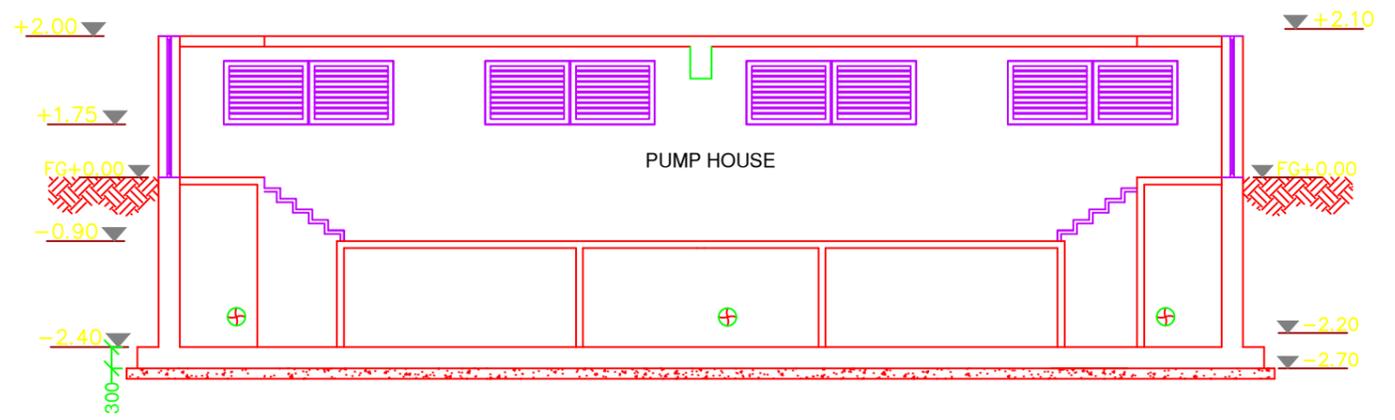

SECTION 5-5

SECTION 4 & 5

	CLIENT: MINISTRY OF ENVIRONMENT AND ENERGY	CONSULTANCY SERVICES FOR DESIGN OF WATER SUPPLY FACILITIES IN Ha.HORAFUSHI, Hdh.HANIMAADHOO,Sh.MILANDHOO,R.UNGOOFAARU,Lh.NAIFARU,Dh.KUDAHUVADHOO ,Th.GURAIHOO AND Ga.VILLINGILI , MALDIVES	DESIGN	DRAWN	CHECKED	APPROVED	SL.NO	DRWING NO	DESCRIPTION
				ENGINEER		DESIGN CHIEF			
	GREENTECH CONSULTANTS (Pvt.) Ltd IN ASSOCIATION WITH DEVELOPMENT COLLABORATION PARTNERSHIP (Pvt.) Ltd MALDIVES AND OPTIMUM SOLOUTIONS (Pvt) Ltd, MALDIVES	TITLE: NAIFARU 1300m ² GROUND RESERVOIR & PUMB HOUSE	DATE	DRG.NO: NAIFARU/RESERVOIR/CIVIL/04					
				SCALE: 1 : 100					