


1674

Dwg No:	
Scale:	
Date:	Nov 2007
Drawn:	Yusra
Design:	MOAD
Title:	
File:	
Project:	MOAD Atoll House
Notes:	




LUCKYHIVA MALDIVES PRIVATE LIMITED  
 M. Guilaamuge, Fareedhee (Aguu, Male', Maldives  
 Tel: (960) 332 6912, Fax: (960) 331 6693  
 E-mail: lucky@dhivahiret.net.mv

NOTE:  
 PROVIDE 50MM THK GLASS INSULATION  
 FOR ROOF WITH ALUMINIUM FOIL ON  
 BOTH SIDES, SECURED BY WIRE MESH

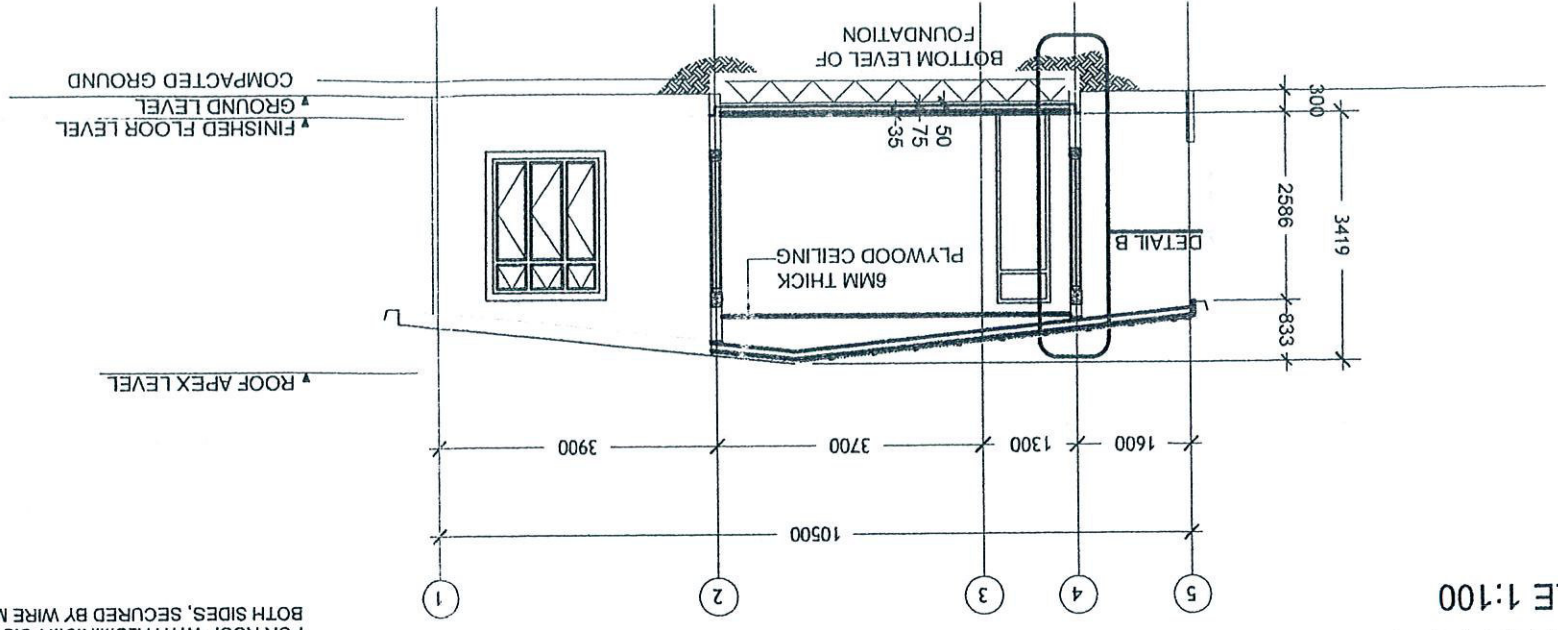

SECTION X-X  
 SCALE 1:100

NOTE:  
 PROVIDE 50MM THK GLASS INSULATION  
 FOR ROOF WITH ALUMINIUM FOIL ON  
 BOTH SIDES, SECURED BY WIRE MESH

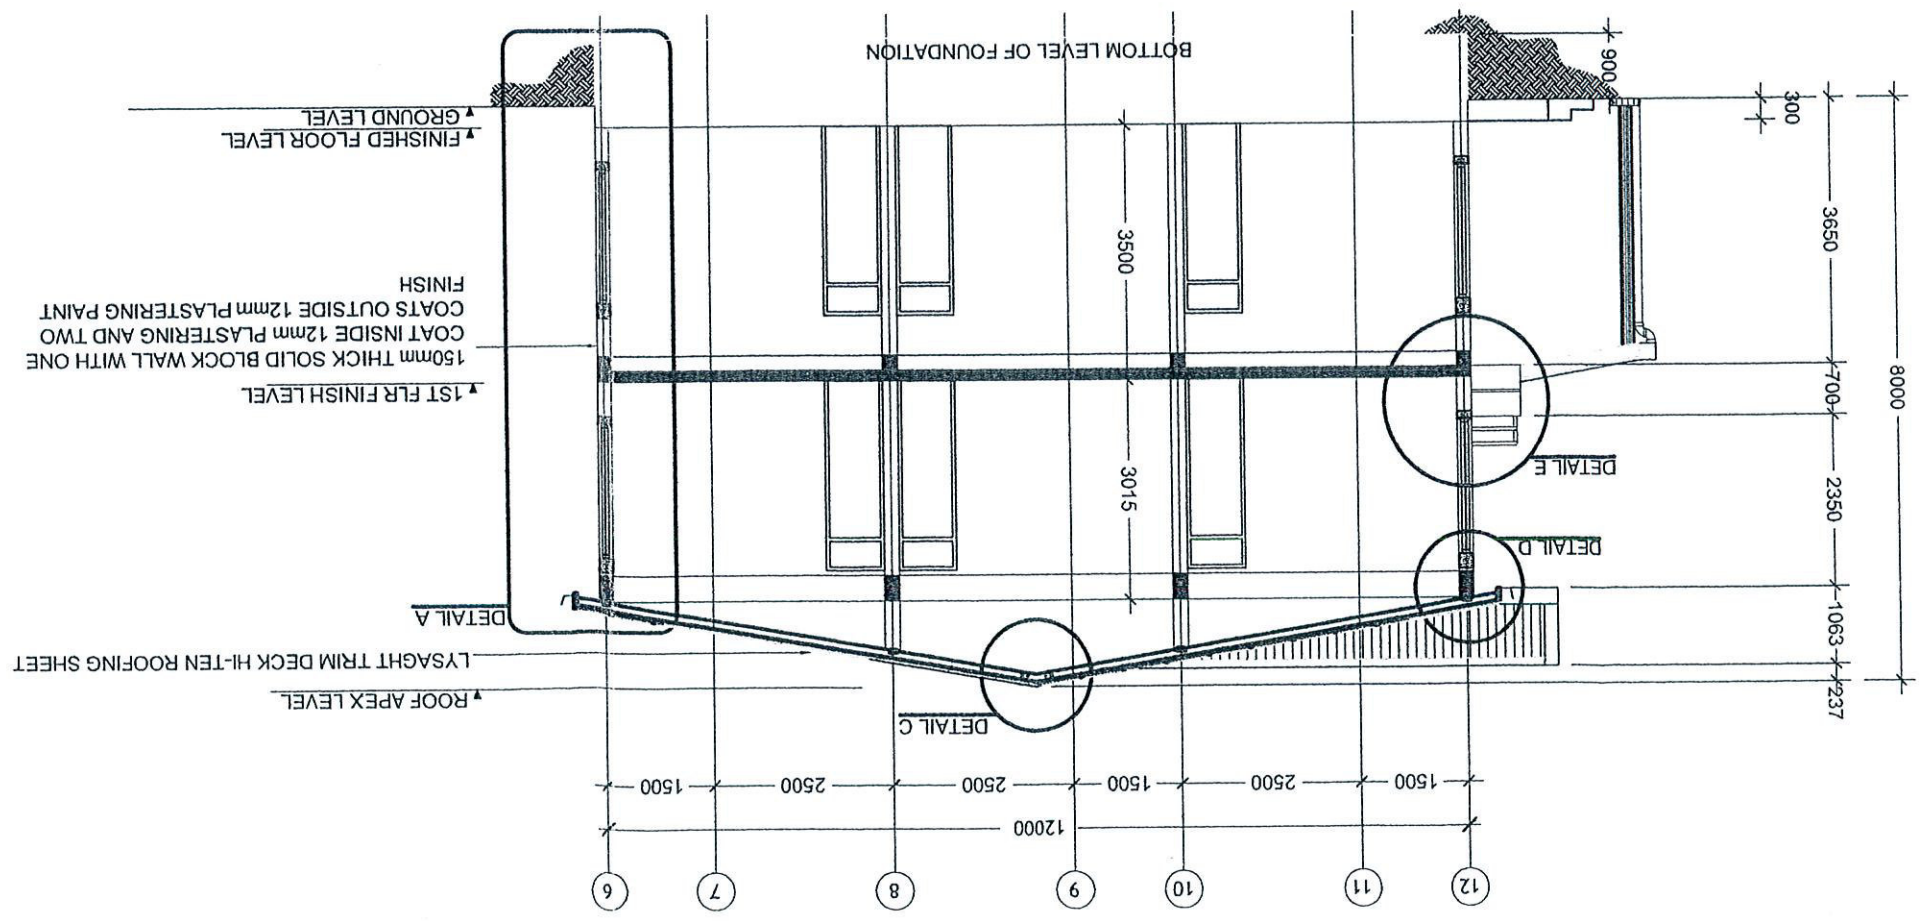

SECTION Y-Y  
 SCALE 1:100



G. Blue Lagoon, Male' Maldives  
 admin@dp.com.mv +960 3316942





165

Dwg No:	
Scale:	
Date:	Nov 2007
Drawn:	Yusra
Design:	MoAD
Title:	
File:	
Project:	MoAD Atoll House
Notes:	


G. Blue Lagoon, Male, Maldives  
admin@dcp.com.nv +960 3316942




LUCKYHIYA MALDIVES PRIVATE LIMITED  
 M. Guffaamug, Faredhoo Magu, Male, Maldives  
 Tel: (960) 332 6912, Fax: (960) 331 6993  
 E-mail: lucky@dhivehinet.net.nv

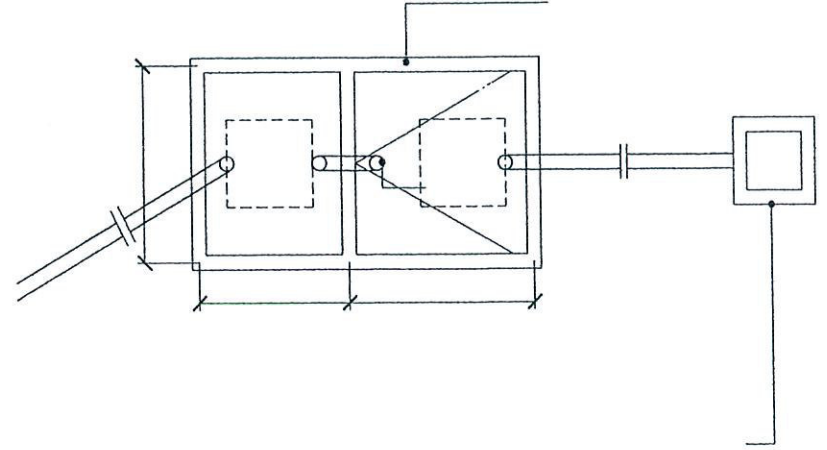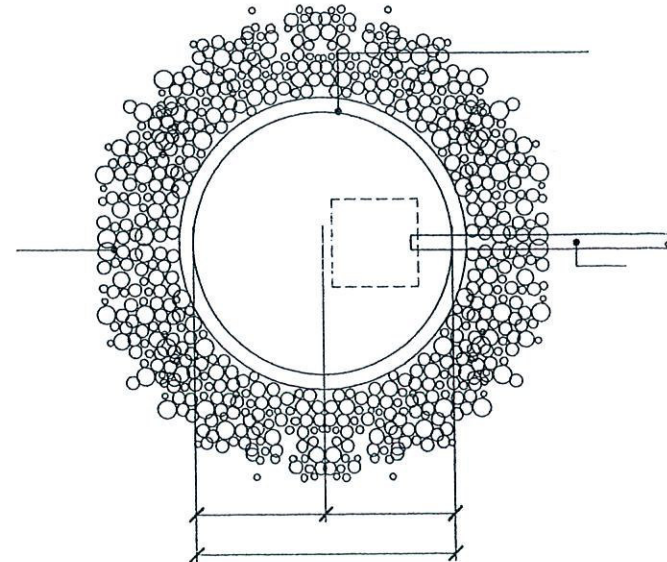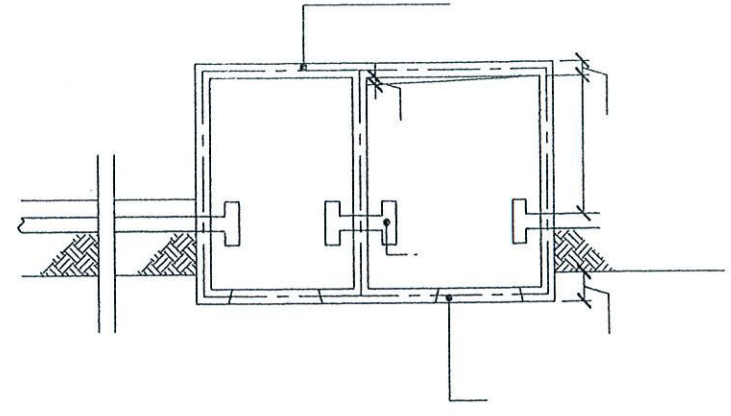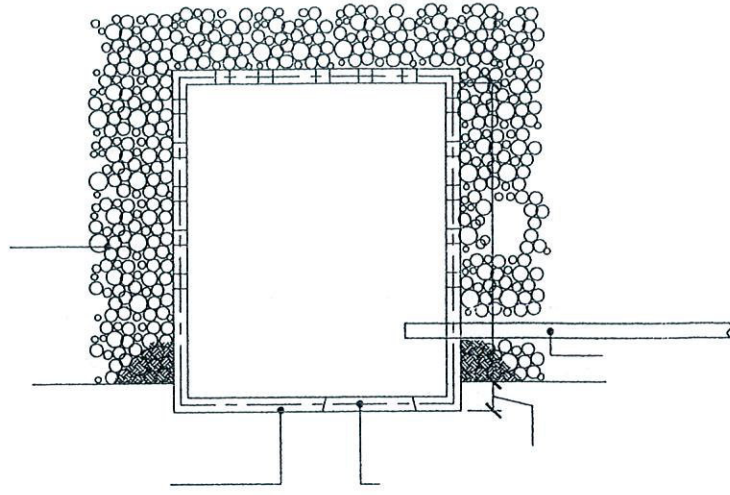

591

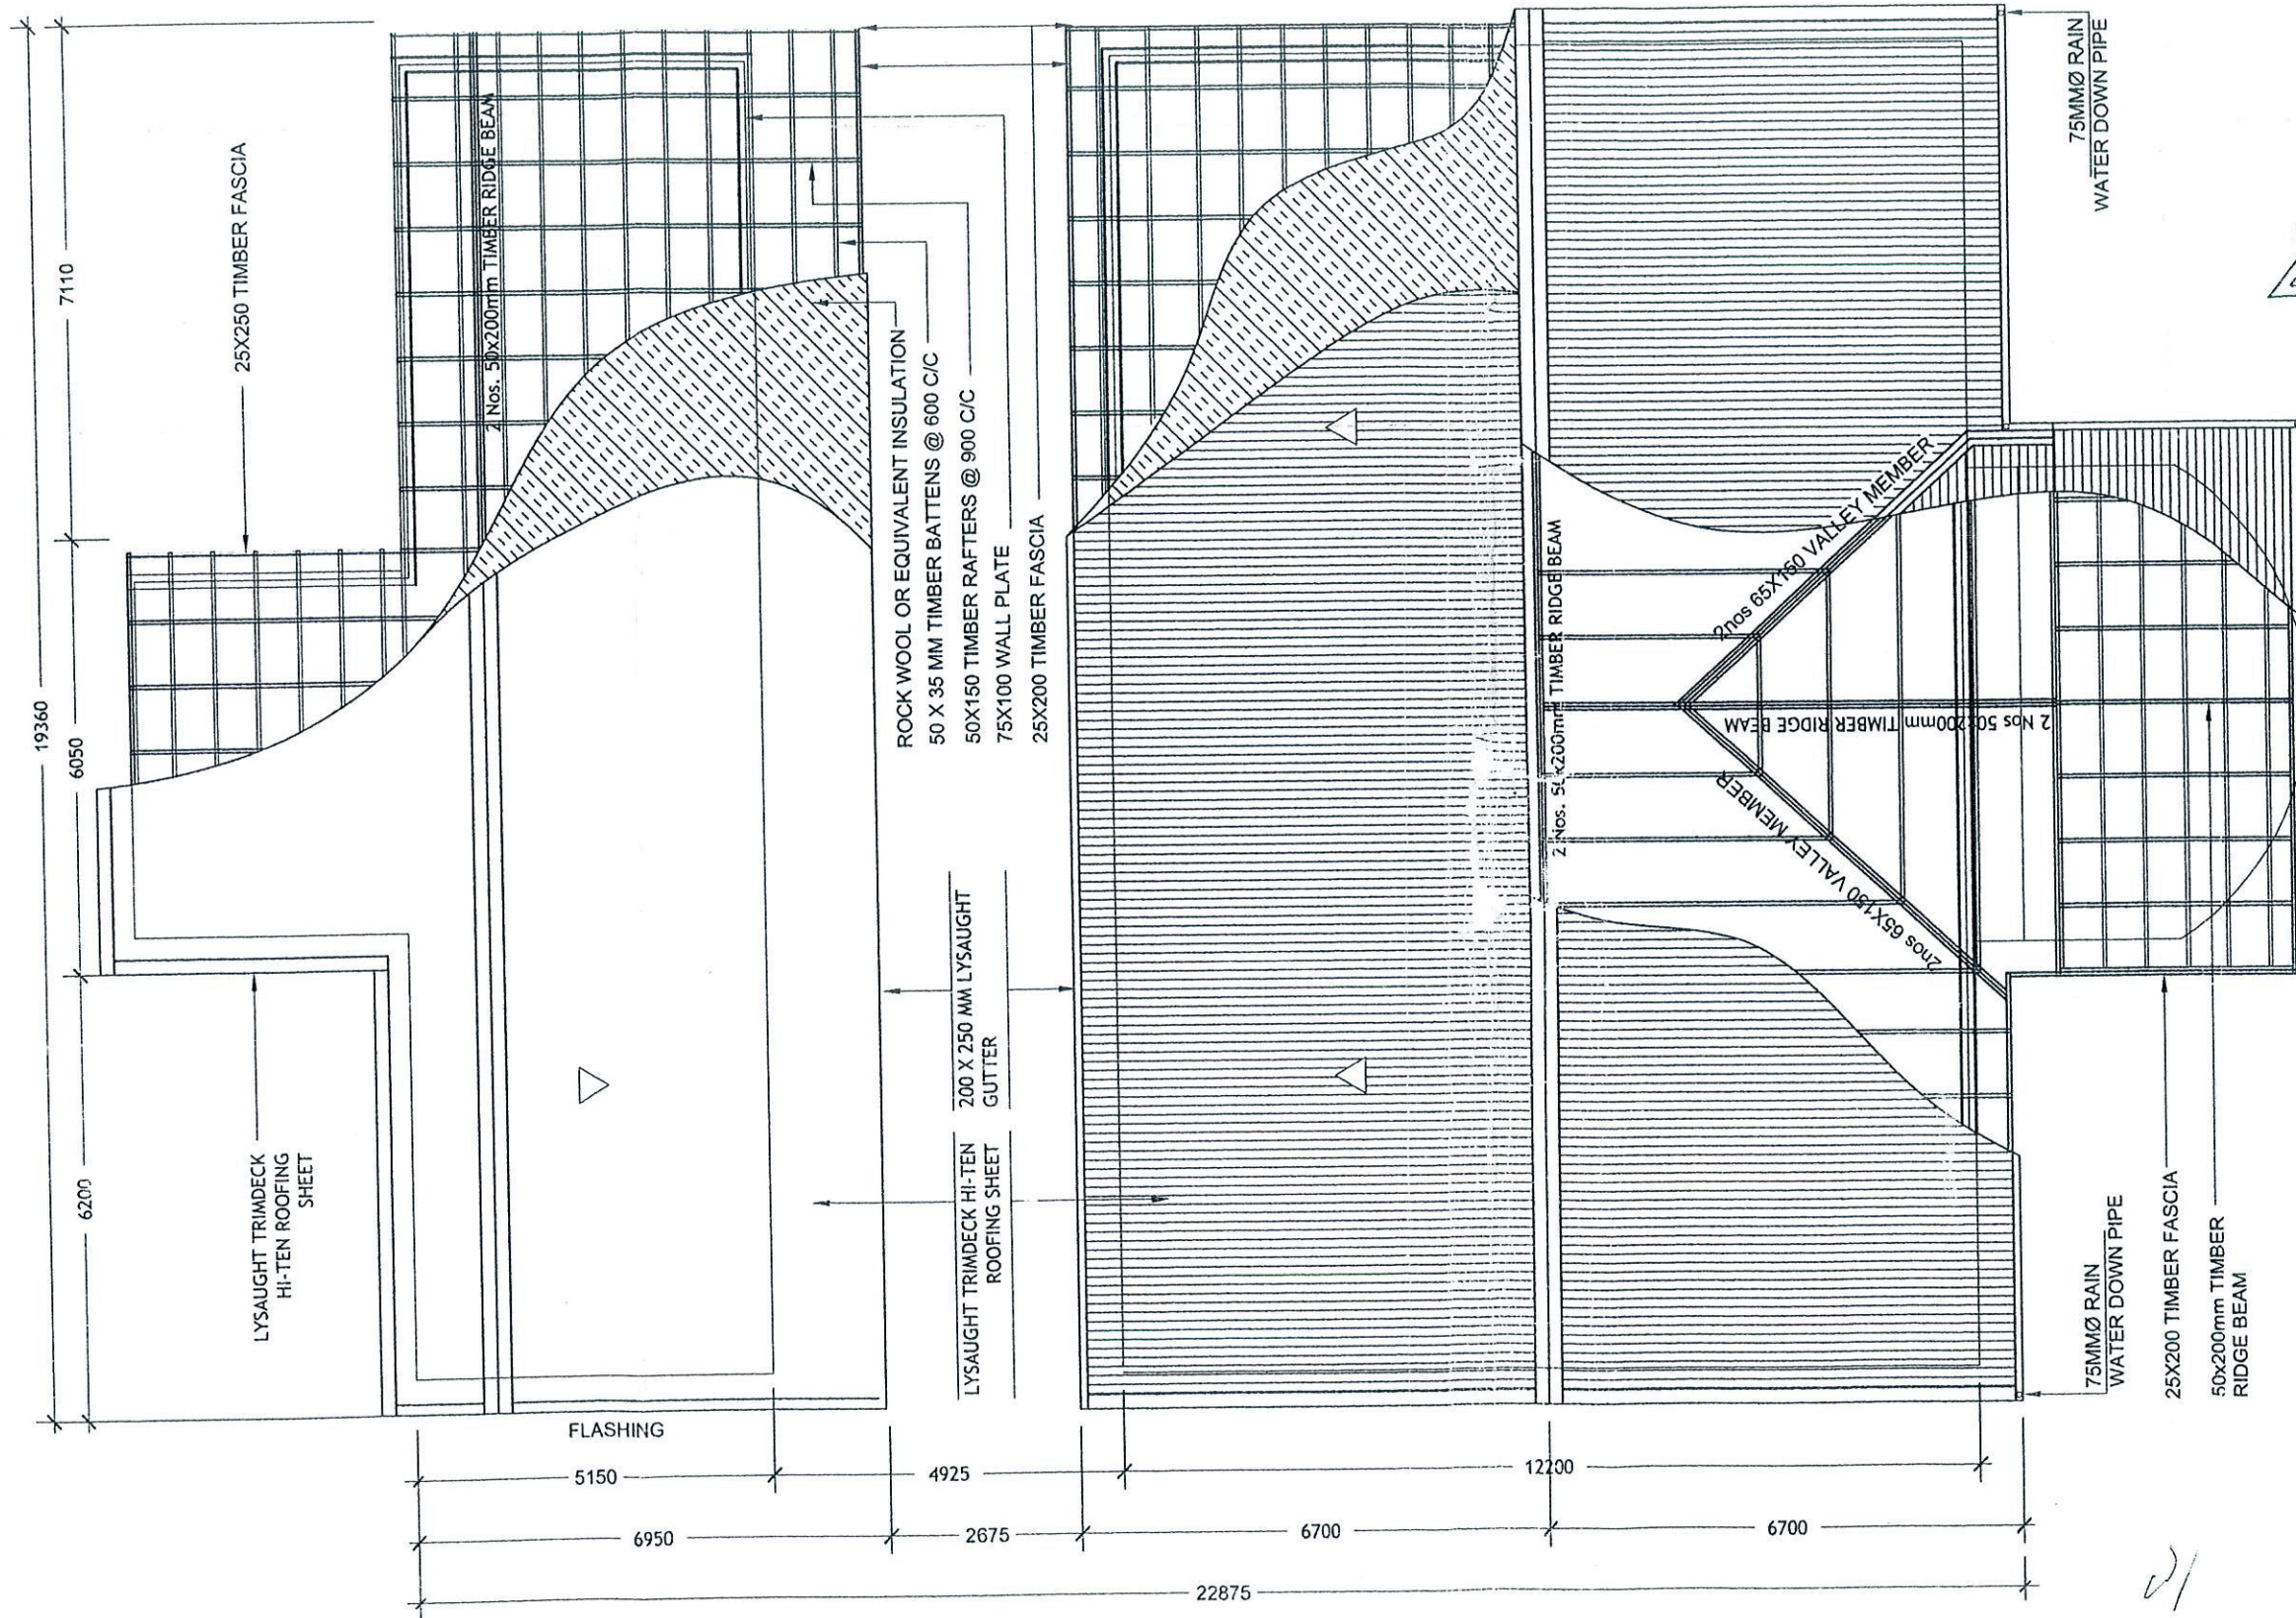

**LUCKYHIYA MALDIVES PRIVATE LIMITED**  
 M. Guifaamuge, Fareedhee Magu, Male', Maldives  
 Tel: (960) 332 6912, Fax: (960) 331 6893  
 E-mail: lucky@dhivehinet.net.mv

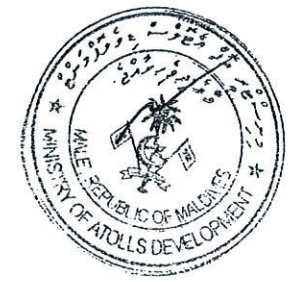

G. Blue Lagoon, Male', Maldives  
 admin@blp.com.mv +960 3316942

**ROOF STRUCTURE PLAN**  
**SCALE 1:100**


Notes:	
Project:	MoAD Atoll House
File:	
Title:	
Design:	MoAD
Drawn:	Yusra
Date:	Nov 2007
Scale:	
Dwg No:	

# STAIRCASE DETAILS

SCALE 1:20


## SECTION X-X

SCALE 1:20

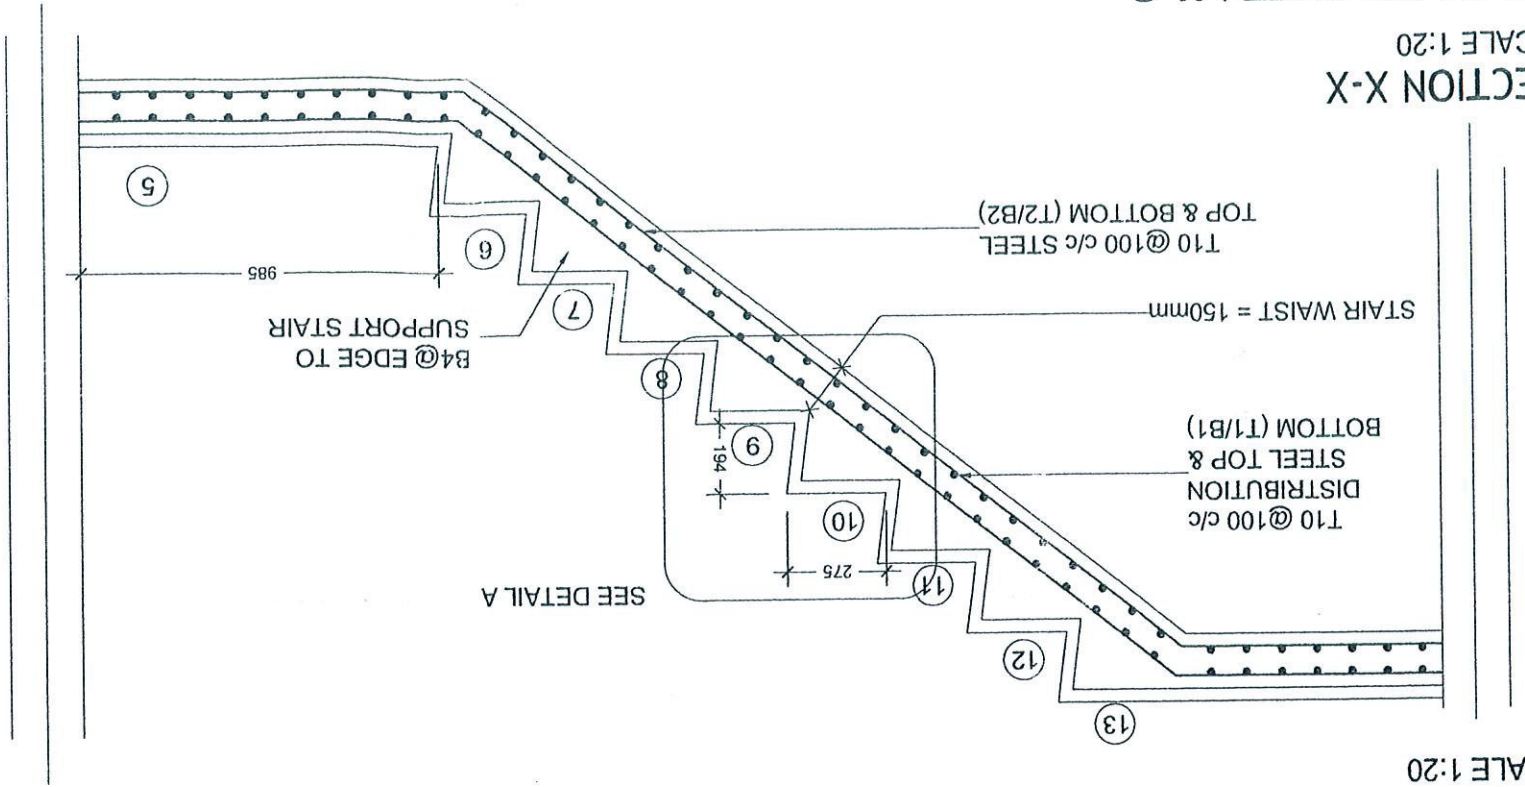

## PLAN

SCALE 1:20

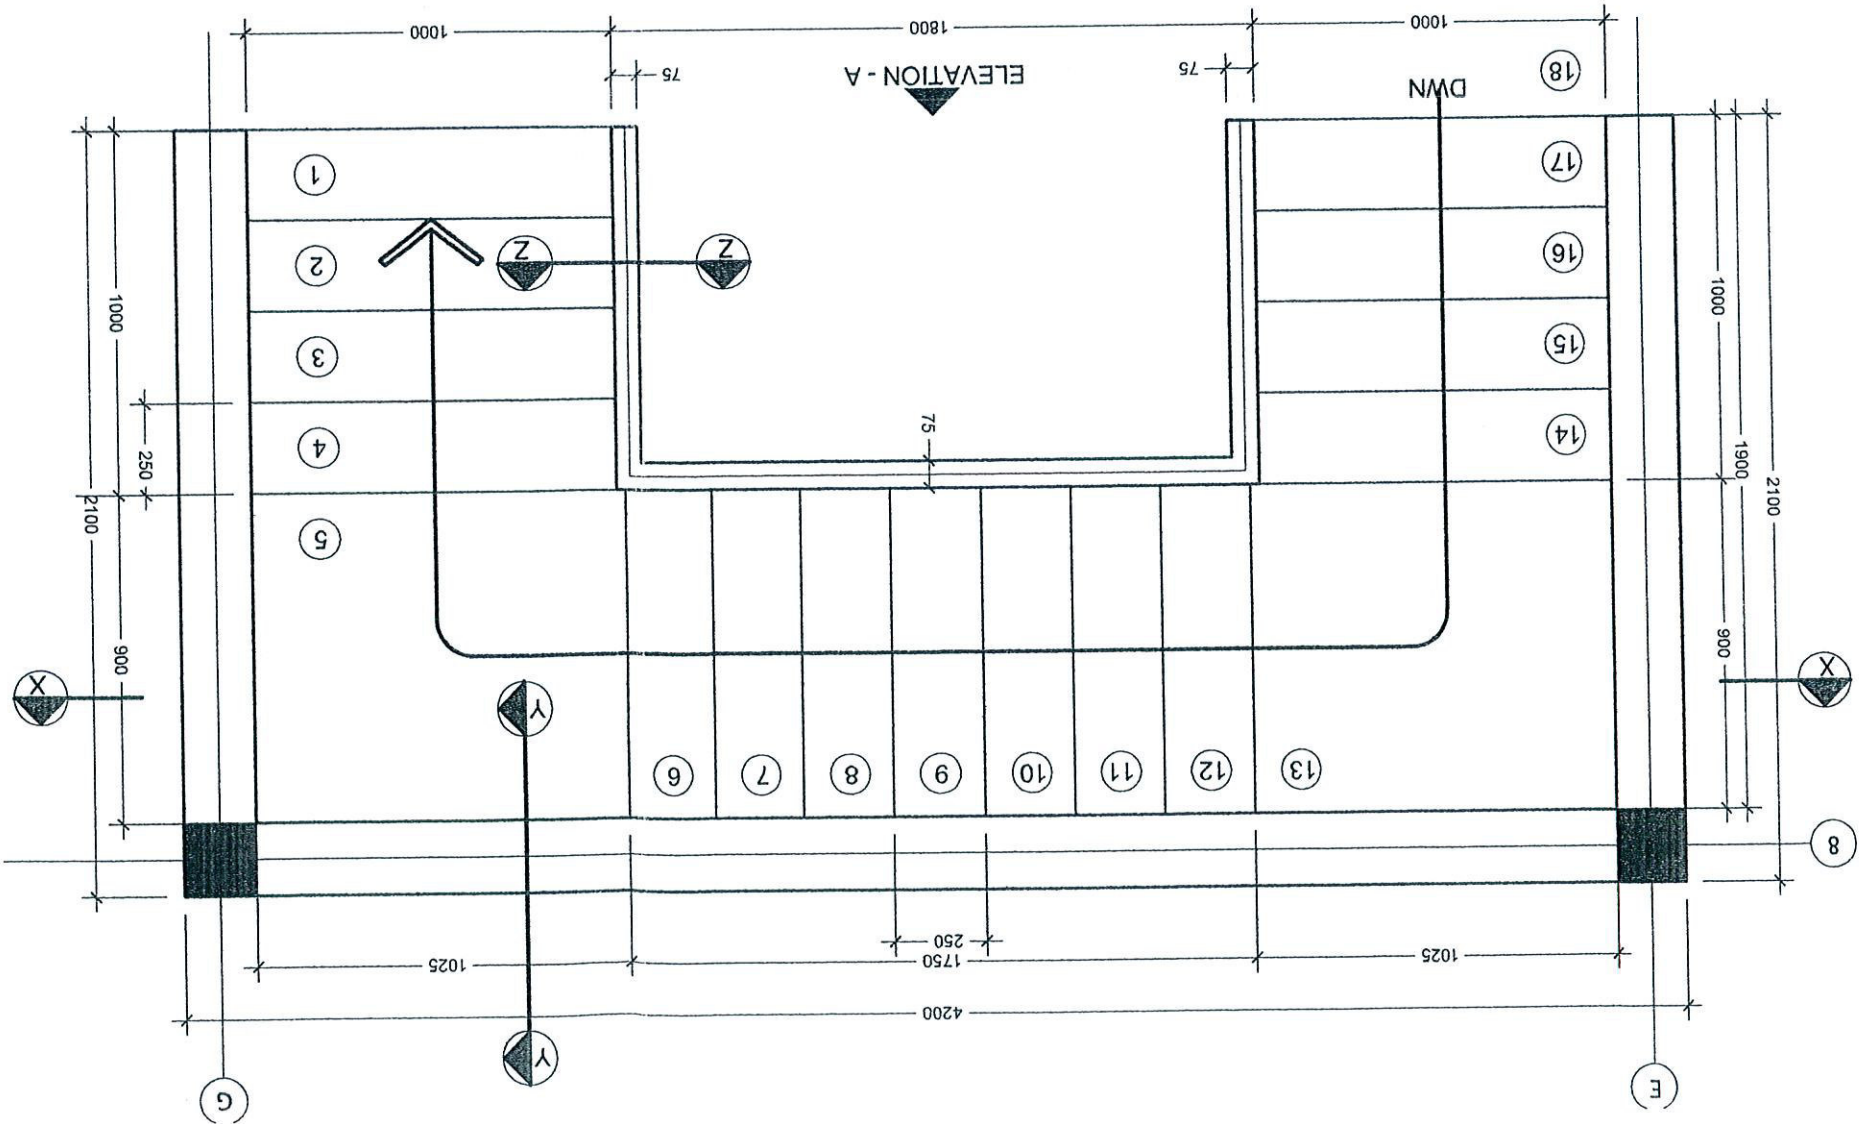

**LUCKYHIA MALDIVES PRIVATE LIMITED**  
 M.Gutierrez, Faredhee Magu, Male', Maldives  
 Tel: (960) 332 8912, Fax: (960) 331 8993  
 E-mail: lucky@dmv.lk, lucky@dmv.net.mv

Handwritten mark resembling a stylized 'B' or '1'.

Dwg No:	
Scale:	
Date:	Nov 2007
Drawn:	YUSFA
Design:	MOAD
Title:	
File:	
Project:	MOAD Atoll House


166



# SLAB REINFORCEMENT PLAN

SCALE 1:100

NOTE  
 TOP REINFORCEMENT (T10@150)  
 SLAB THICKNESS = 130MM EXCEPT WHERE SHADED = 145MM  
 DISTRIBUTION STEEL T10@300 (EXCEPT WHERE SHOWN)

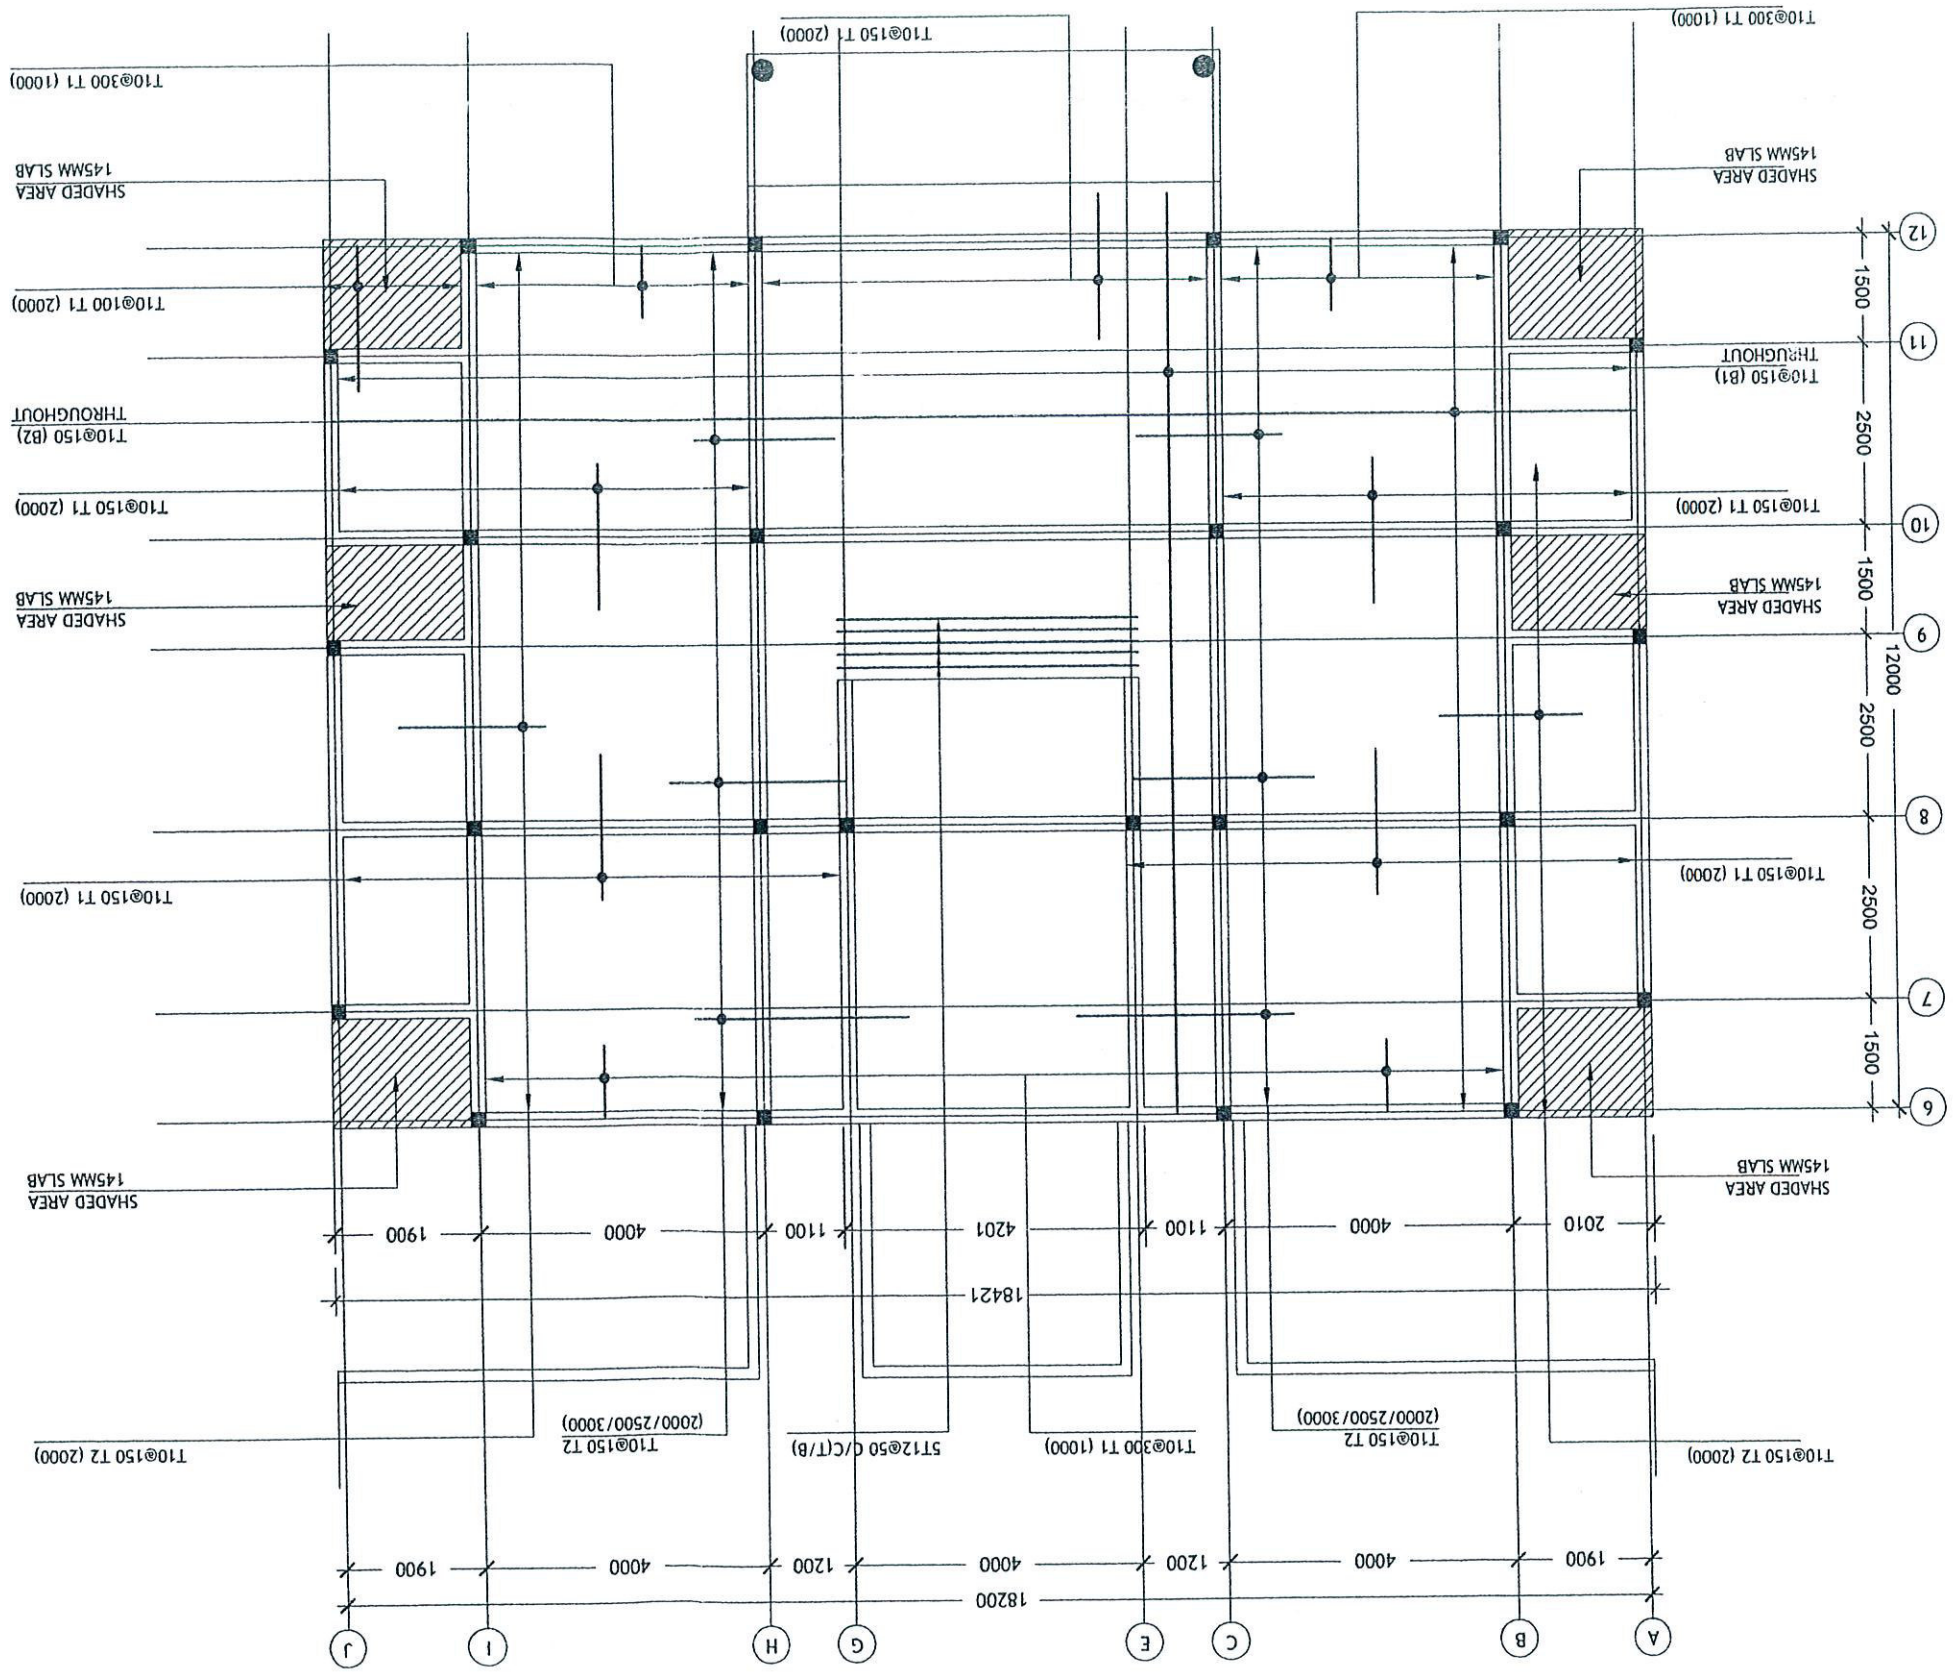


Dwg No:	
Scale:	
Date:	Nov 2007
Drawn:	Yusra
Design:	MOAD
Title:	
File:	
Project:	MOAD Atoll House
Notes:	



LUCKYHIYA MALDIVES PRIVATE LIMITED  
 M. Gulraamuge, Fareedhee Magu, Male', Maldives  
 Tel: (960) 332 6912, Fax (960) 231 6893  
 E-mail: lucky@divinehinet.net.mv

Dwg No:	
Scale:	
Date:	NOV 2007
Drawn:	YUSRA
Design:	MOAD
Title:	
File:	
Project:	MOAD Atoll House
Notes:	


Notes:  
 admin@dp.com.mv +960 331942  
 c. Blue Lagoon, Male, Maldives

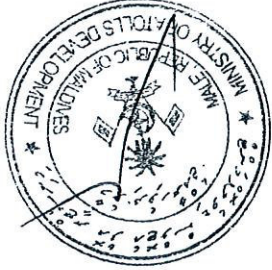

LUCKYHIA MALDIVES PRIVATE LIMITED  
 M. Gulraamuge, Faredhee Magu, Male, Maldives  
 Tel: (960) 332 6912, Fax: (960) 331 6883  
 E-mail: lucky@dhivehinet.net.mv



168

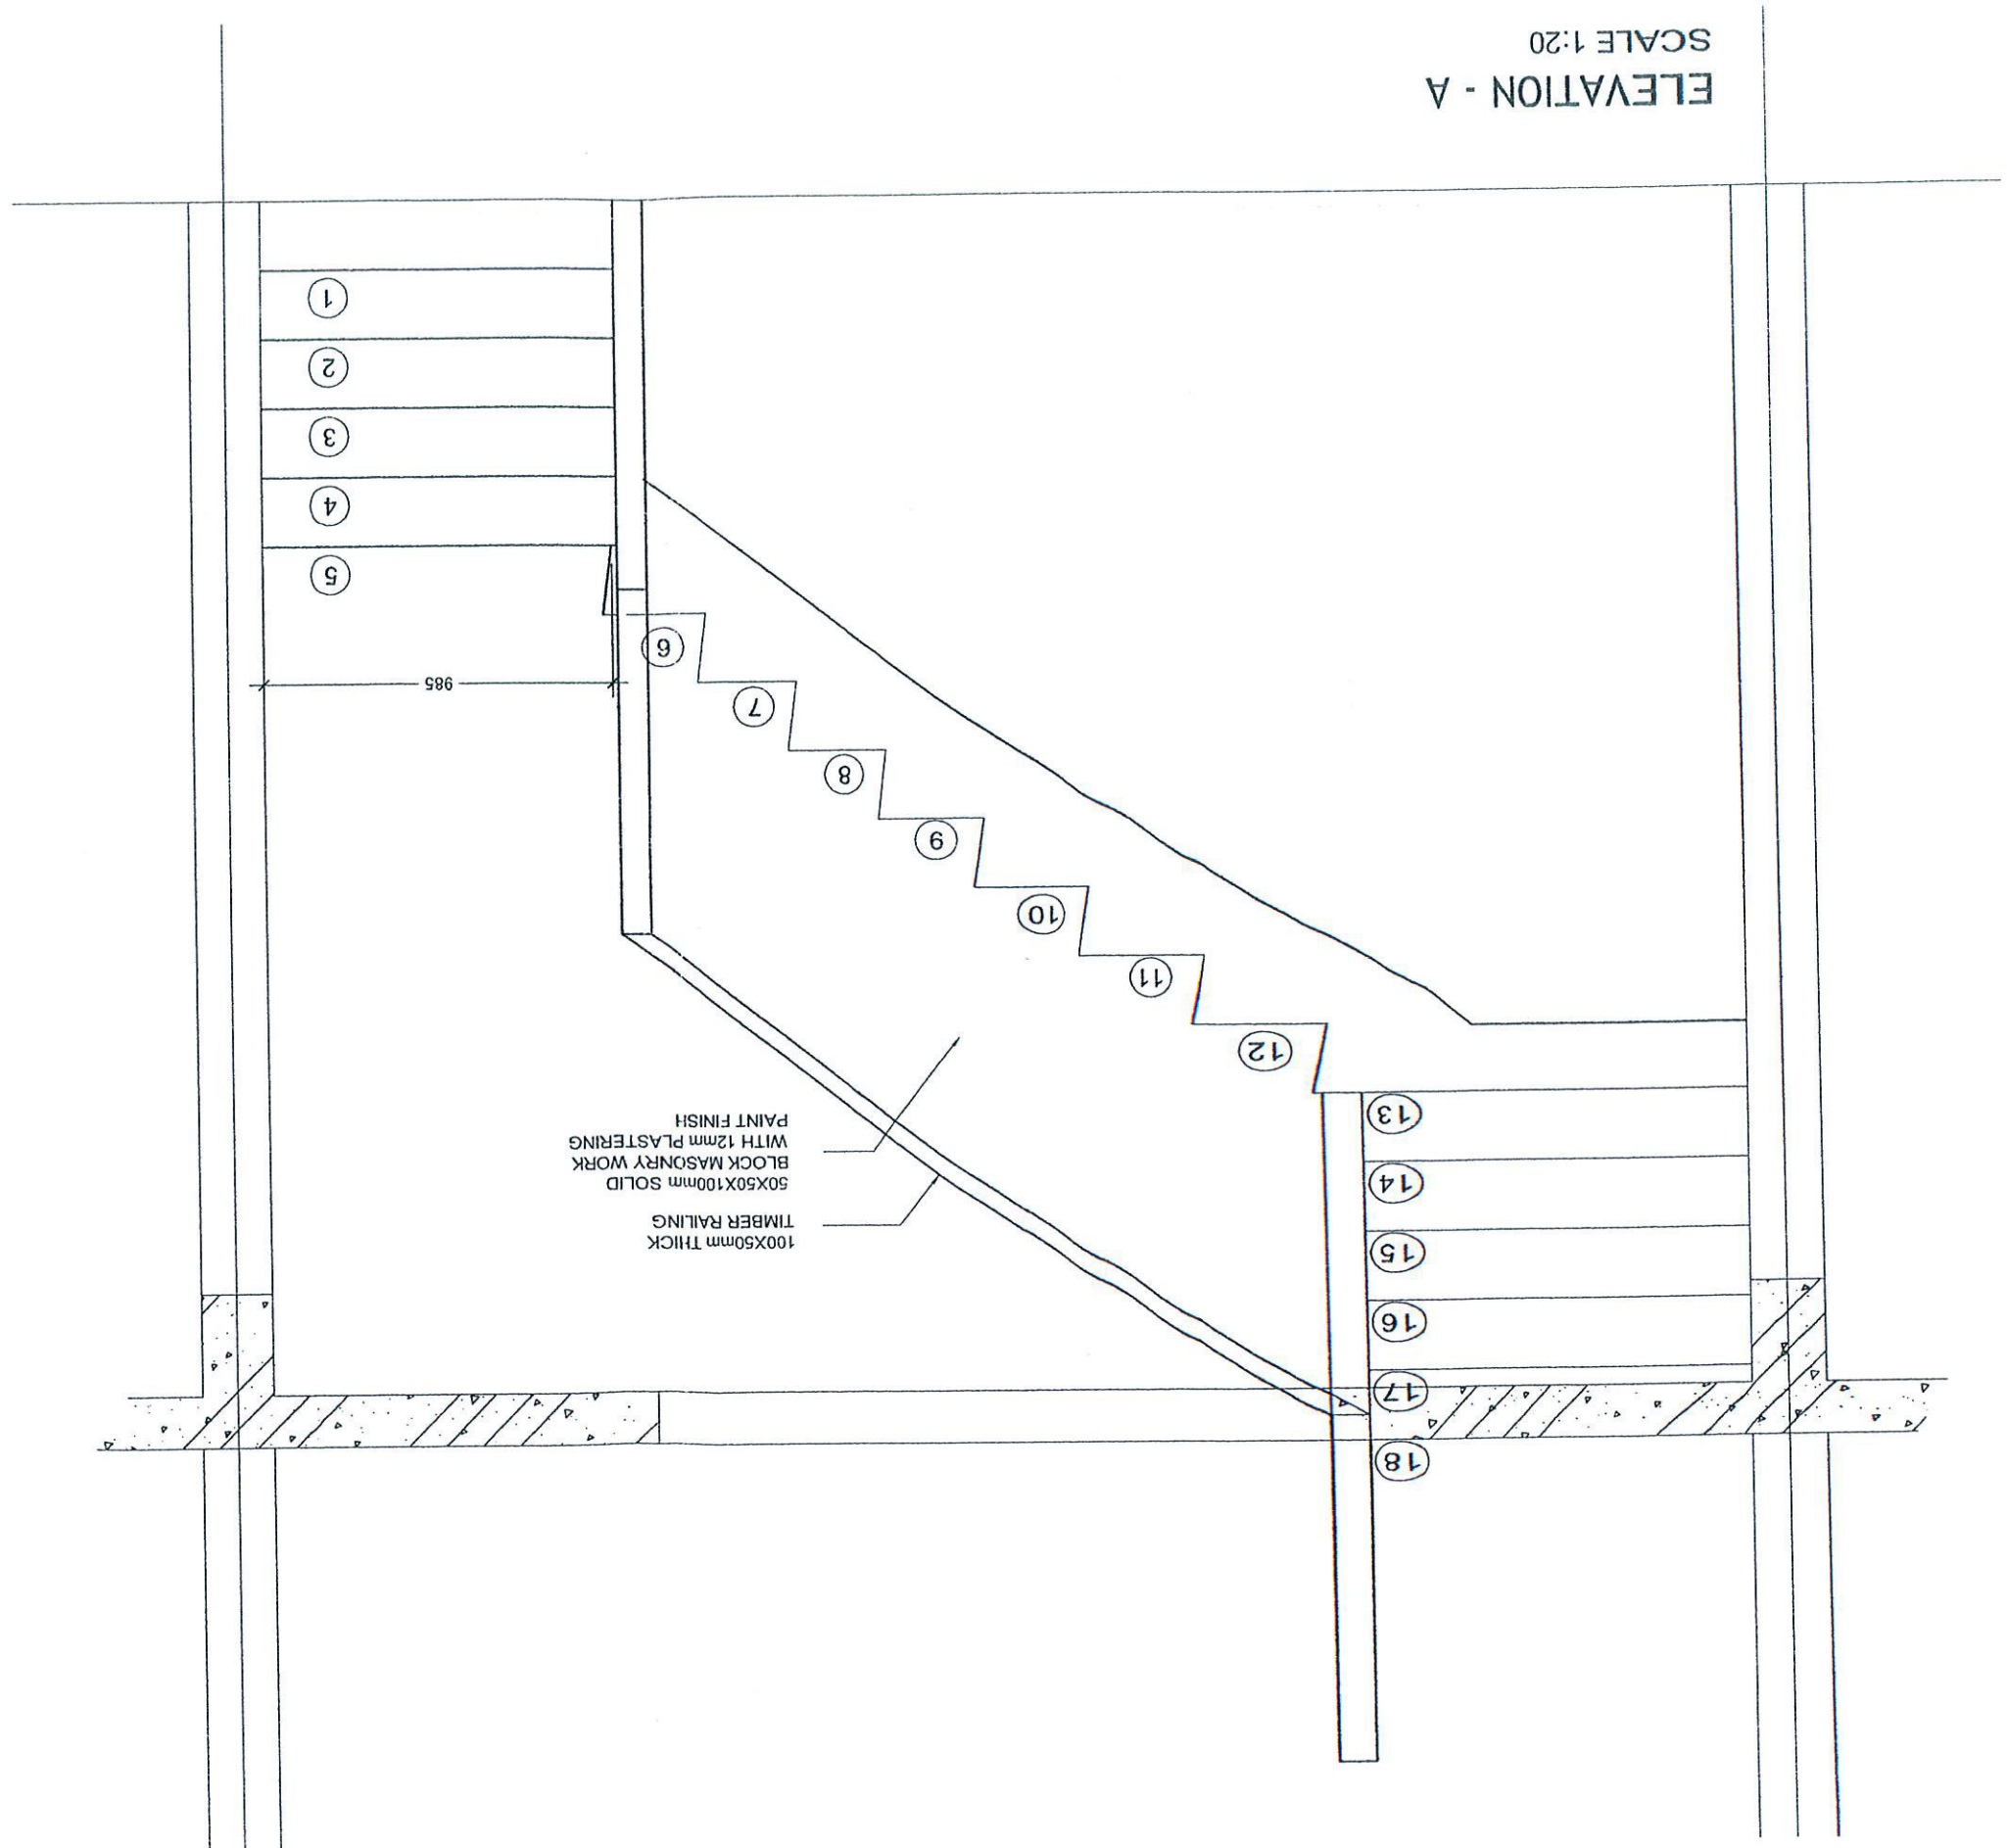

ELEVATION - A  
 SCALE 1:20

100x50mm THICK  
 TIMBER RAILING  
 BLOCK MASONRY WORK  
 WITH 12mm PLASTERING  
 PAINT FINISH

1  
 2  
 3  
 4  
 5

6  
 7  
 8  
 9  
 10  
 11  
 12

13  
 14  
 15  
 16  
 17  
 18

985


Dwg No:	
Scale:	
Date:	Nov 2007
Drawn:	Yusra
Design:	MOAD
Title:	
File:	
Project:	MOAD Atoll House
Notes:	



LUCKYHIVA MALDIVES PRIVATE LIMITED  
 M. Gulfaamuge, Fareedhee Magu, Male, Maldives  
 Tel: (960) 332 6912, Fax: (960) 331 6683  
 E-mail: lucky@dhivhivhiv.net.mv

RP


ELEVATION - A  
 SCALE 1:20

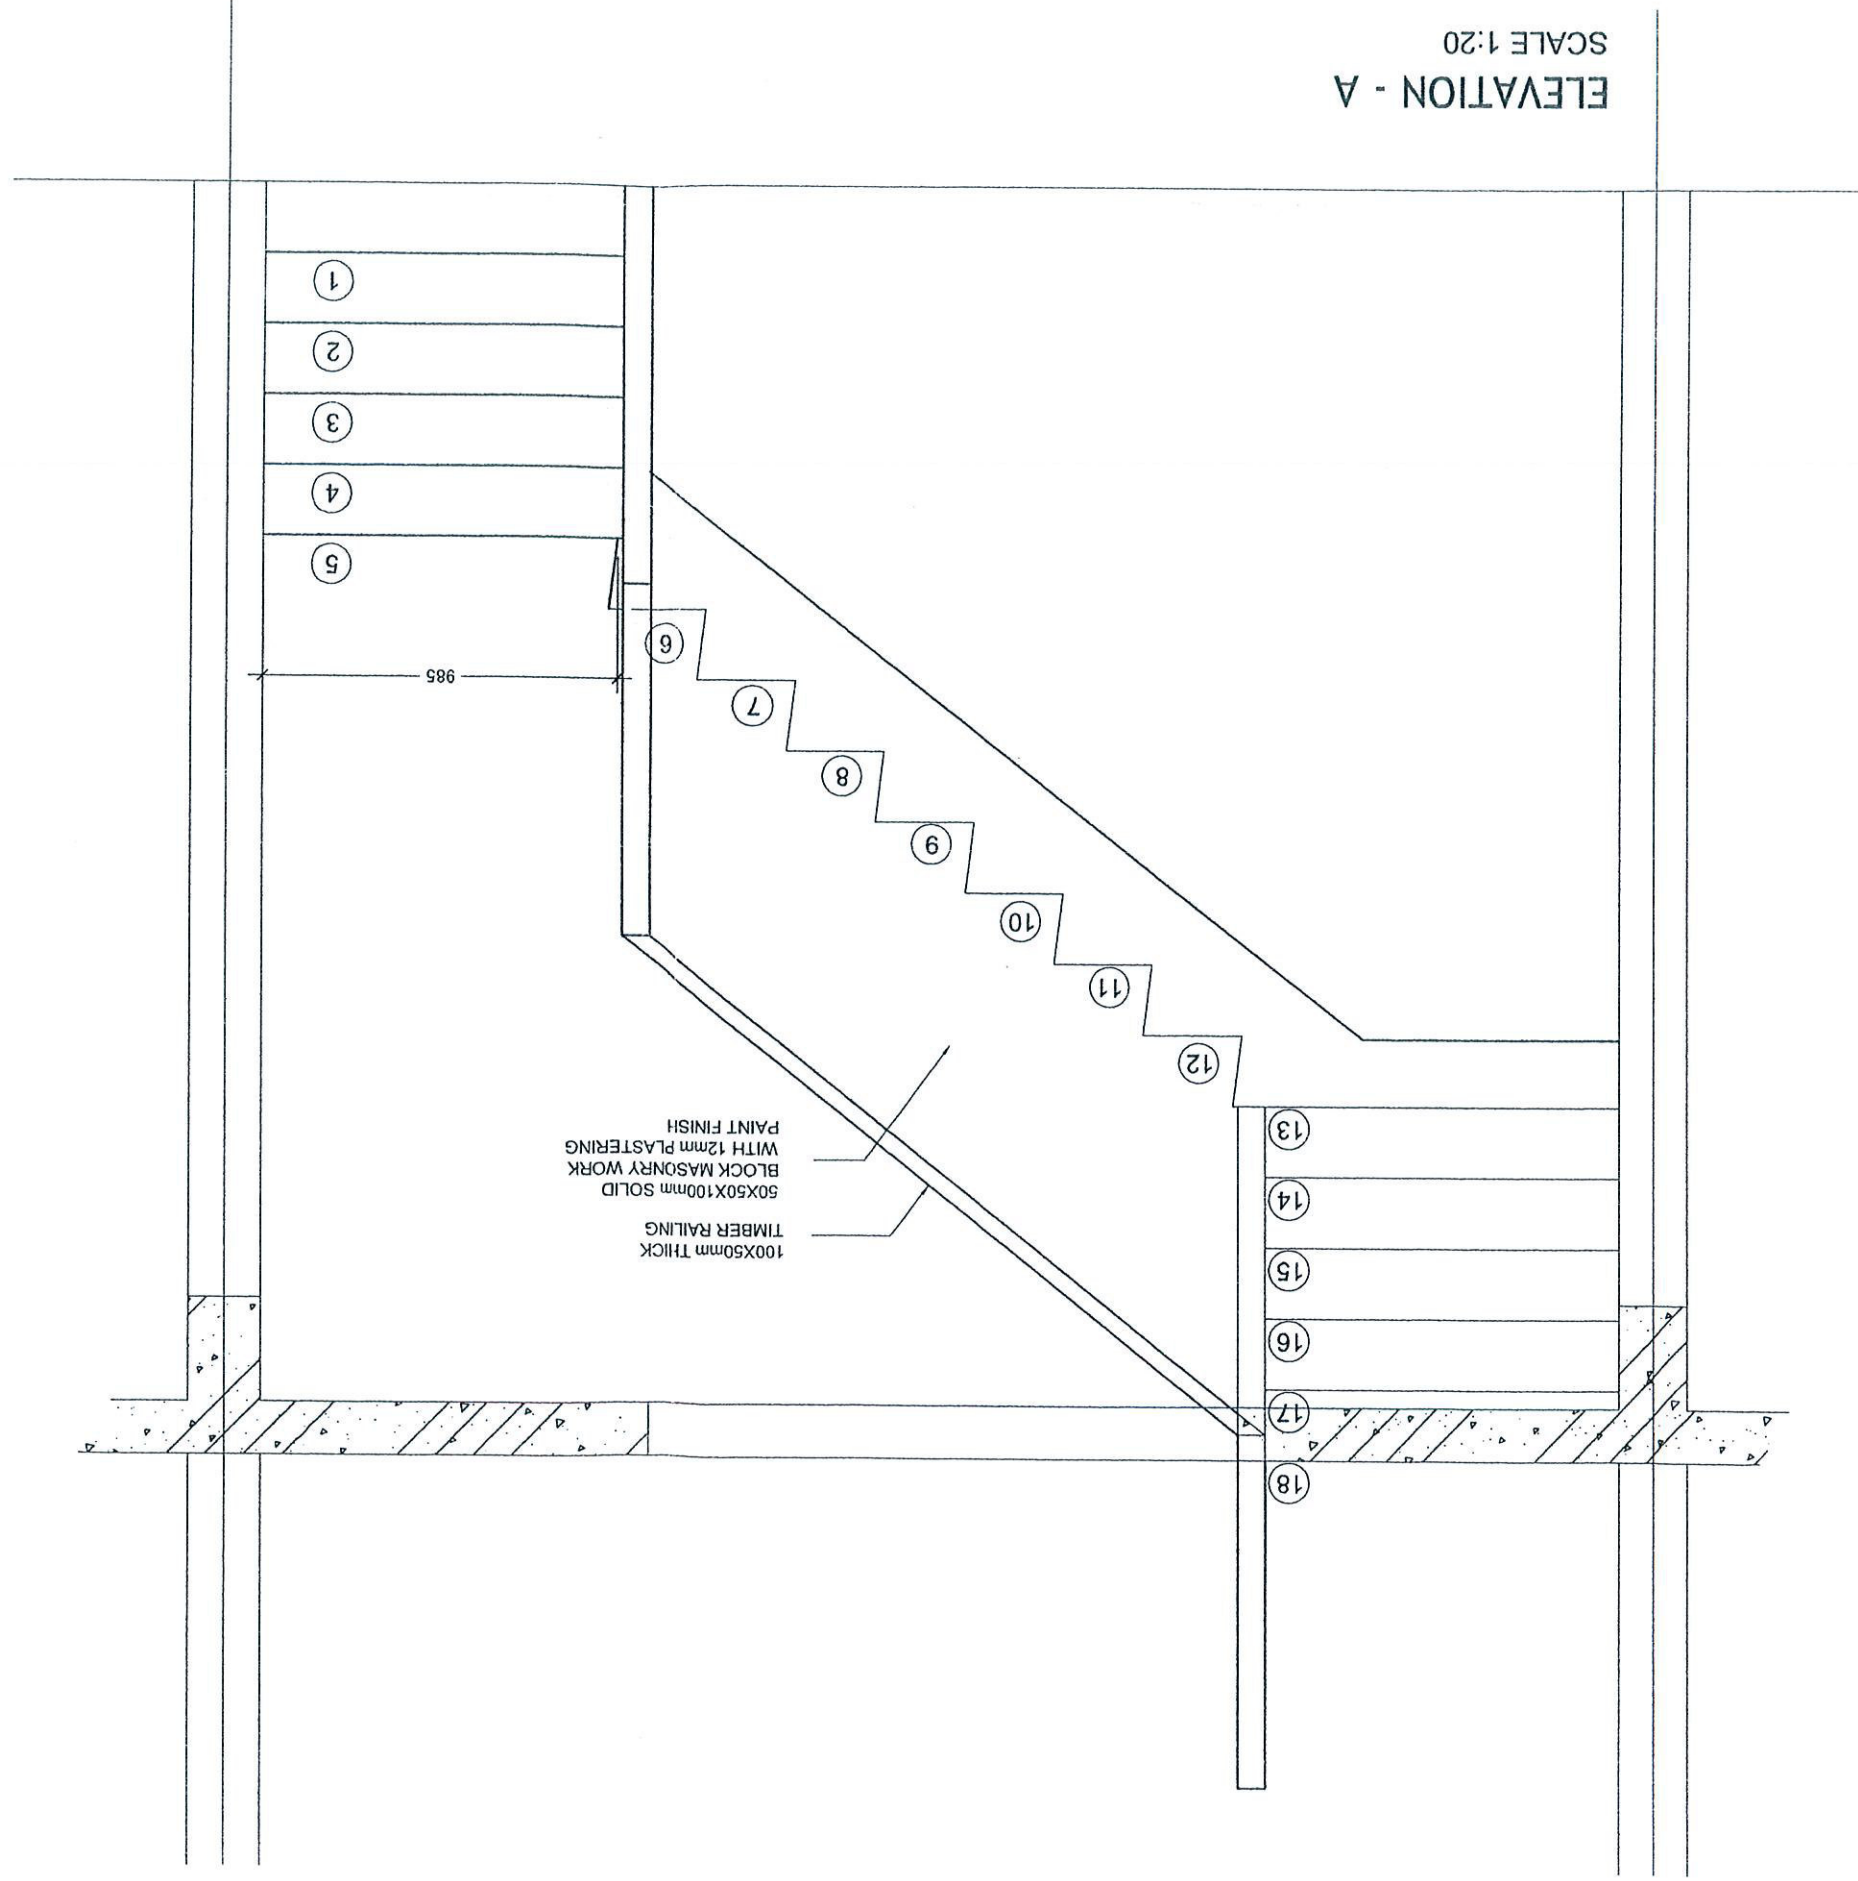



# SECTION DETAILS

SCALE 1:50

DETAIL A  
SCALE 1:50

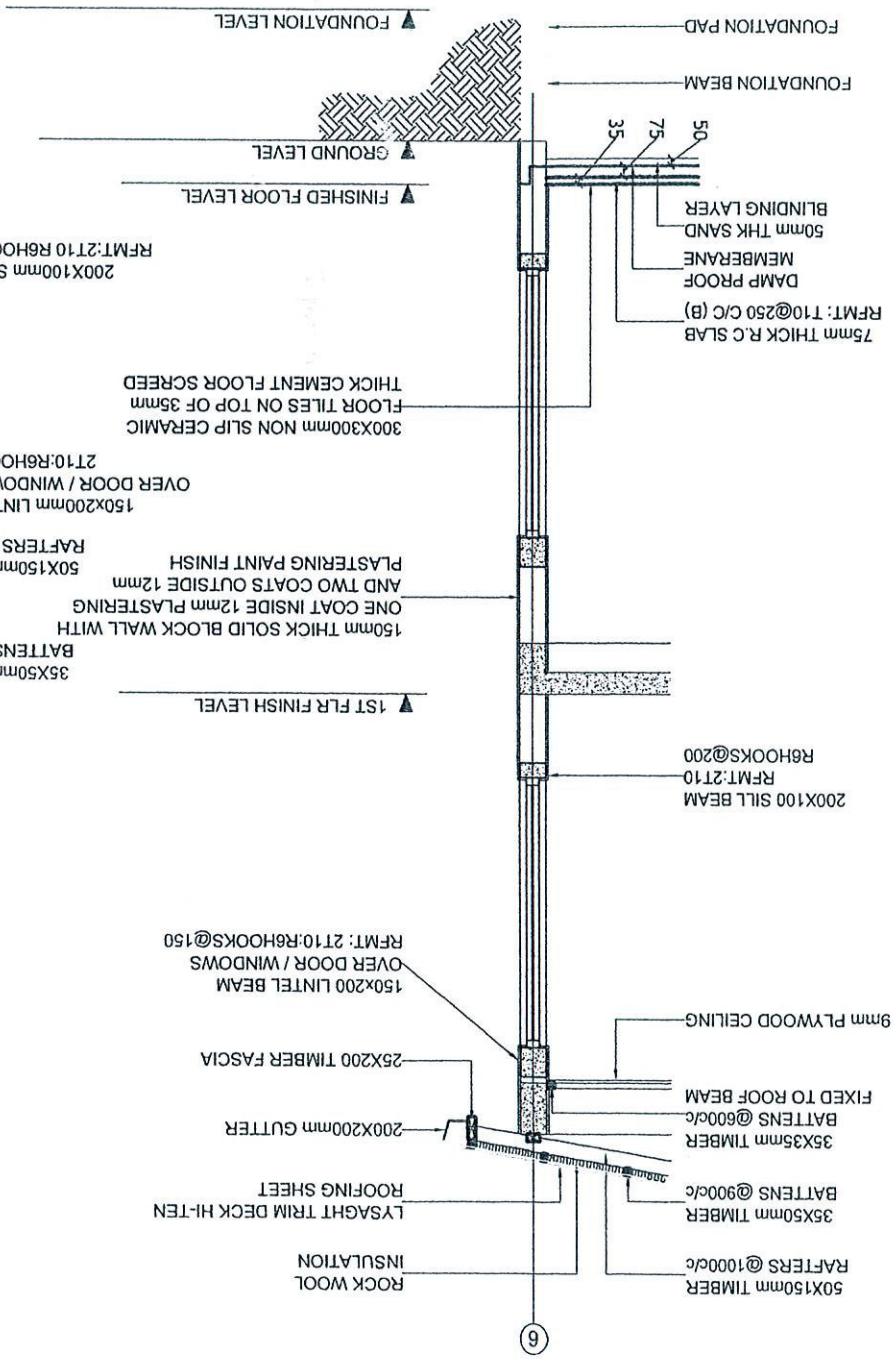


DETAIL B  
SCALE 1:50

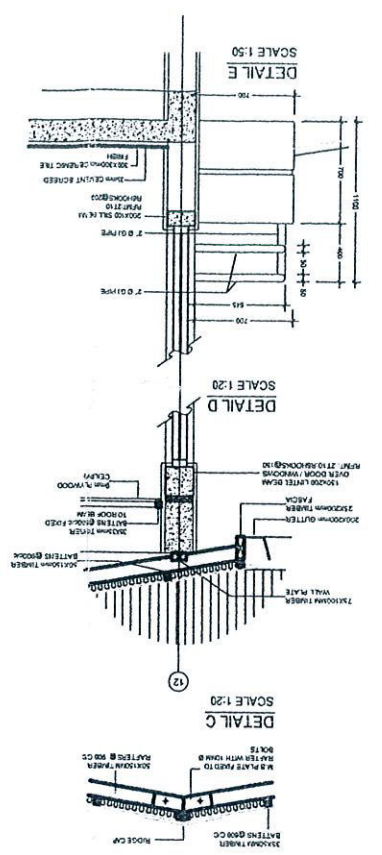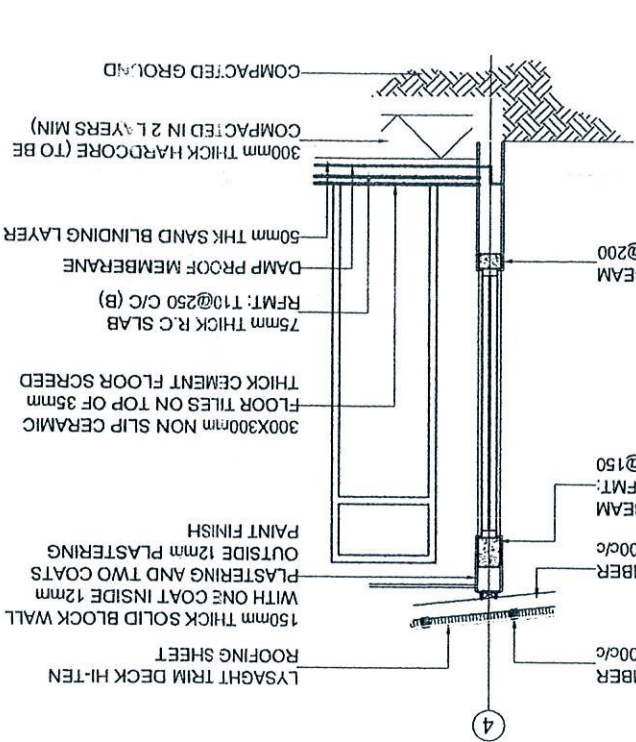

LUCKYHIA MALDIVES PRIVATE LIMITED  
 M. Gulraamge, Facedhnee Magu, Male, Maldives  
 Tel: (960) 332 8912, Fax: (960) 331 6883  
 E-mail: lucky@dhivehnet.net.mv


Dwg No:	
Scale:	
Date:	NOV 2007
Drawn:	Yusra
Design:	MOAD
Title:	
File:	
Project:	MOAD Atoll House
Notes:	

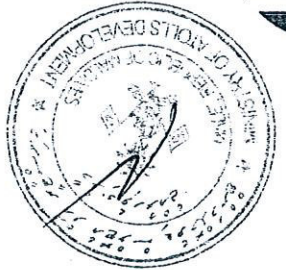



169



170

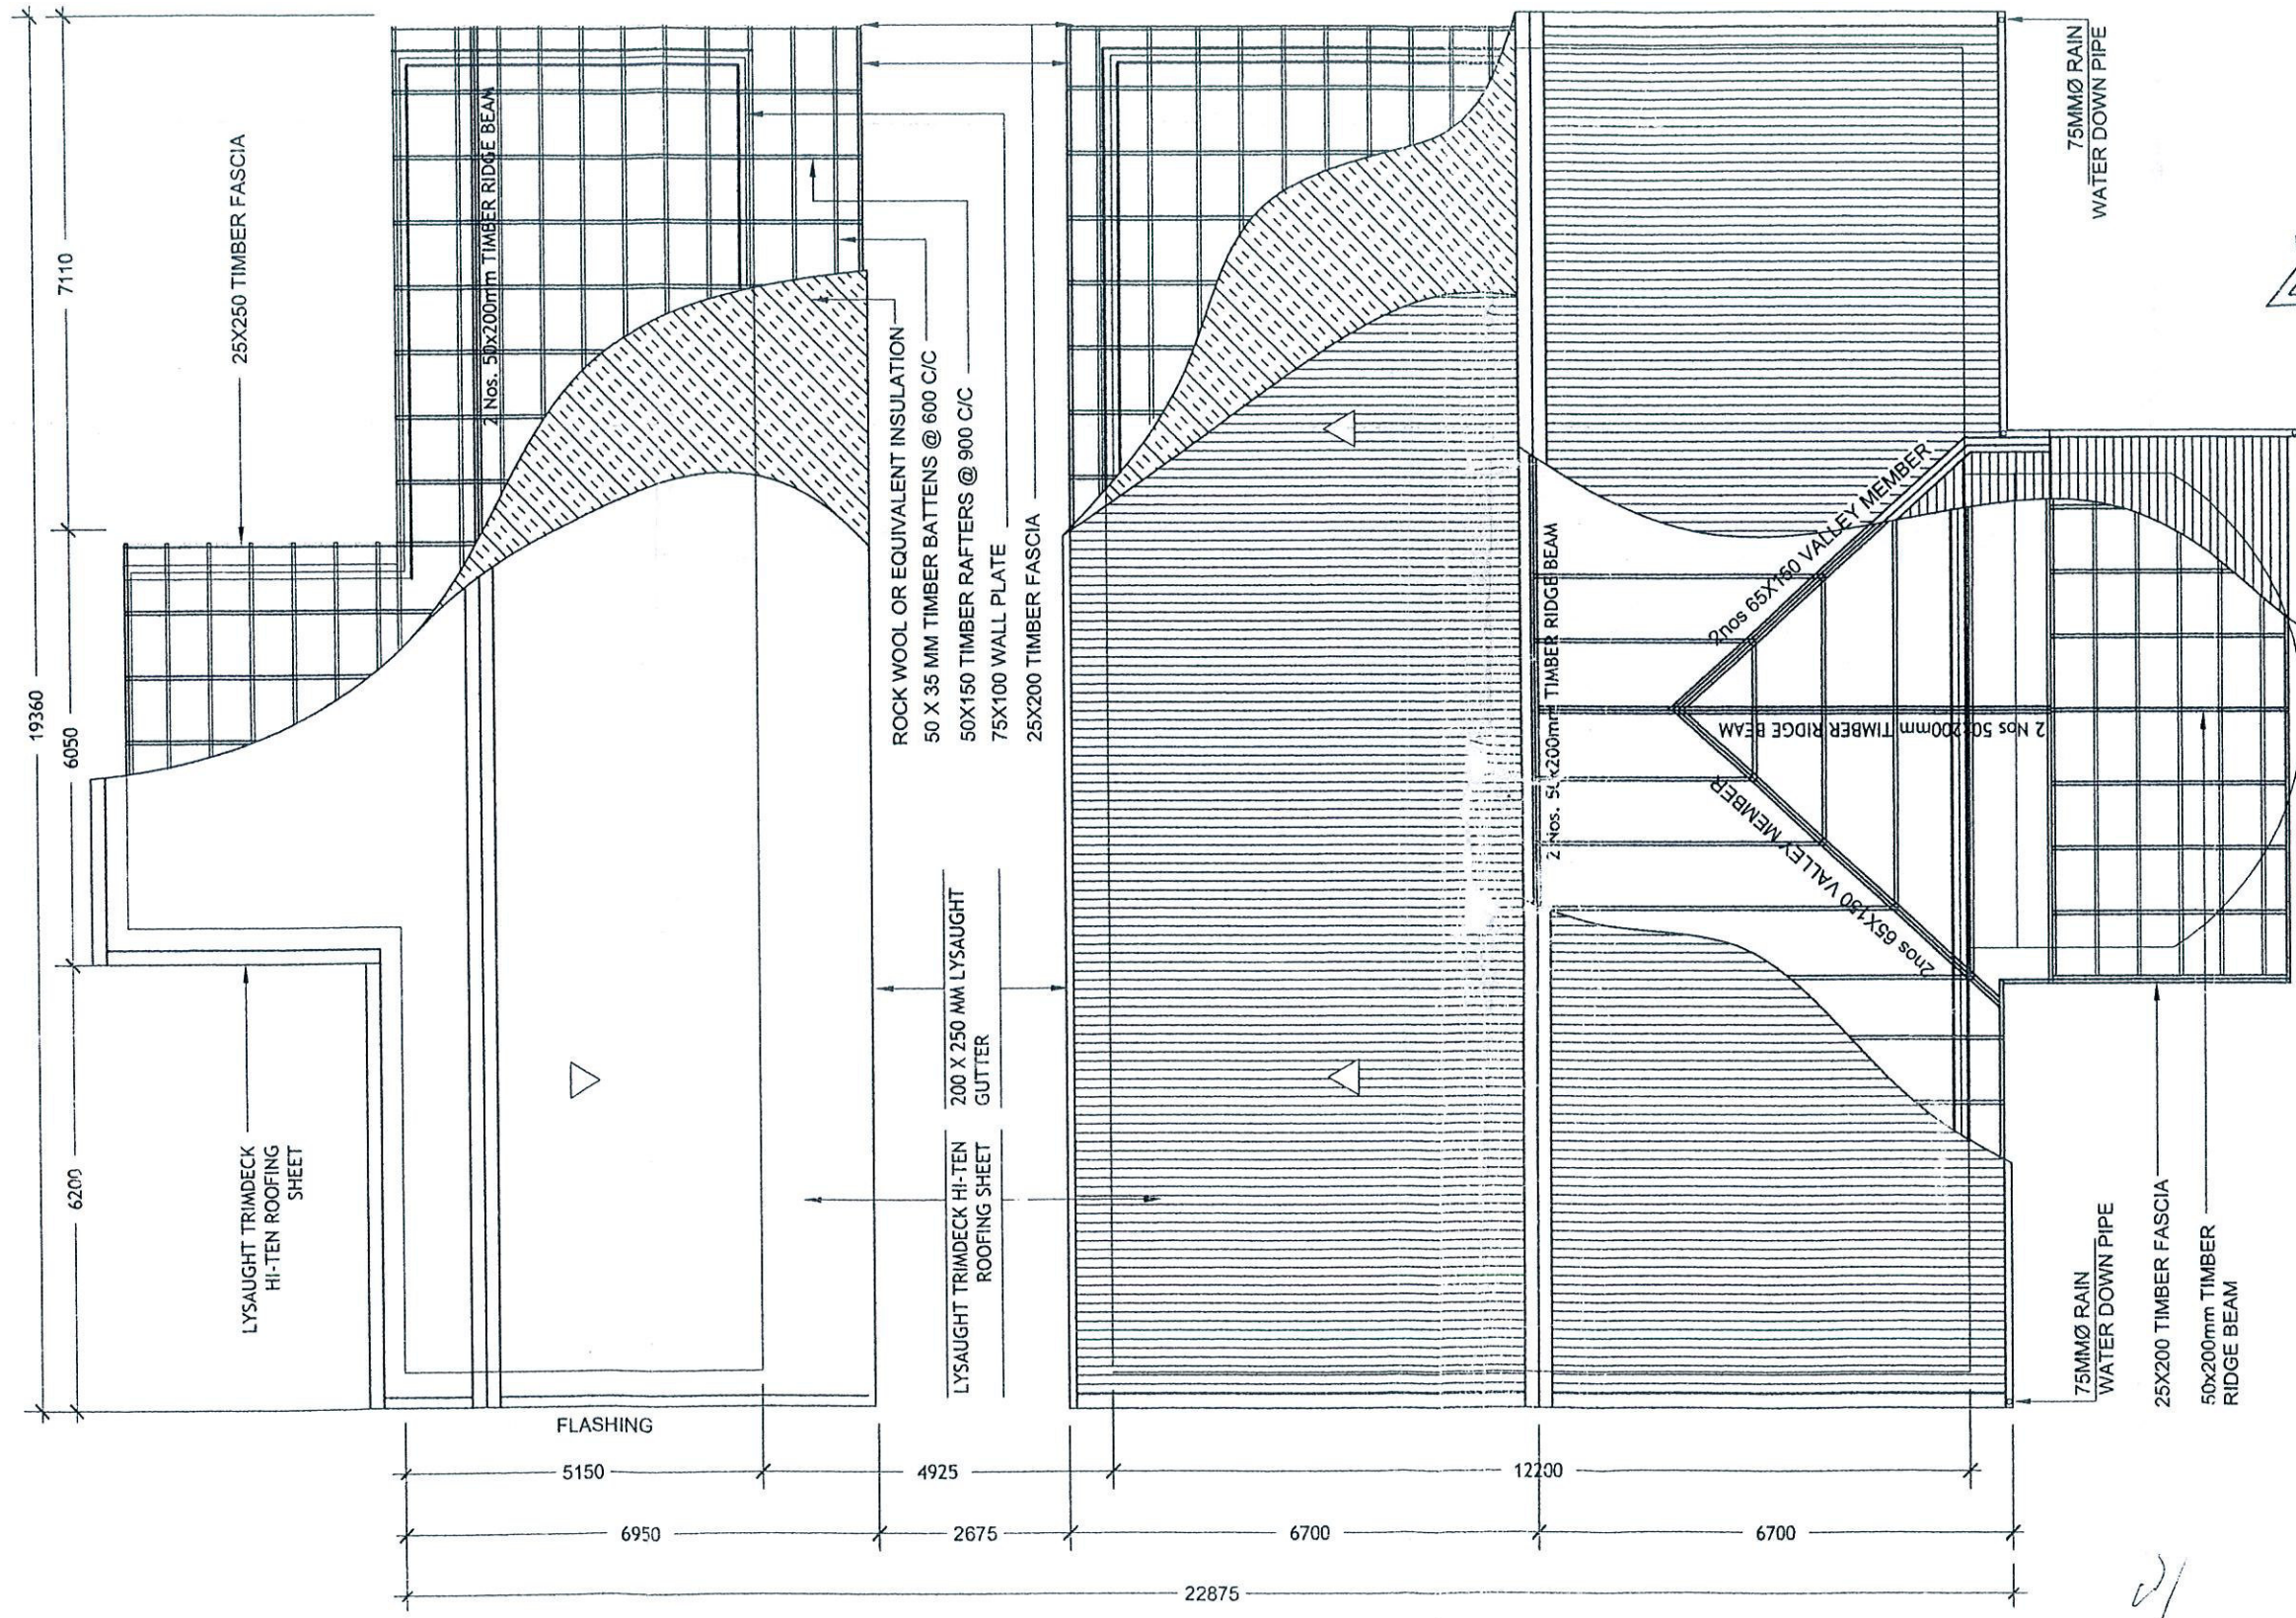

**LUCKYHIYA MALDIVES PRIVATE LIMITED**  
 M. Gulfaamuge, Fareedhee Magu, Male', Maldives  
 Tel: (960) 332 6912, Fax: (960) 331 6893  
 E-mail: lucky@divehinet.net.mv

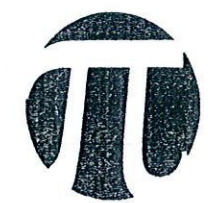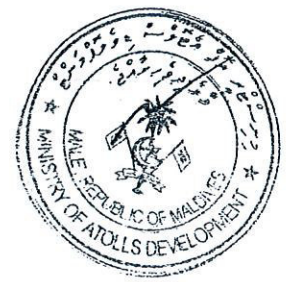

G. Blue Lagoon, Male', Maldives  
 admin@dcp.com.mv +960 3316942



**ROOF STRUCTURE PLAN**  
**SCALE 1:100**

Notes:
Project: MoAD Atoll House
File:
Title:
Design: MoAD
Drawn: Yusra
Date: Nov 2007
Scale:
Dwg No:

21

# FOOTING DETAILS


SCALE 1:20

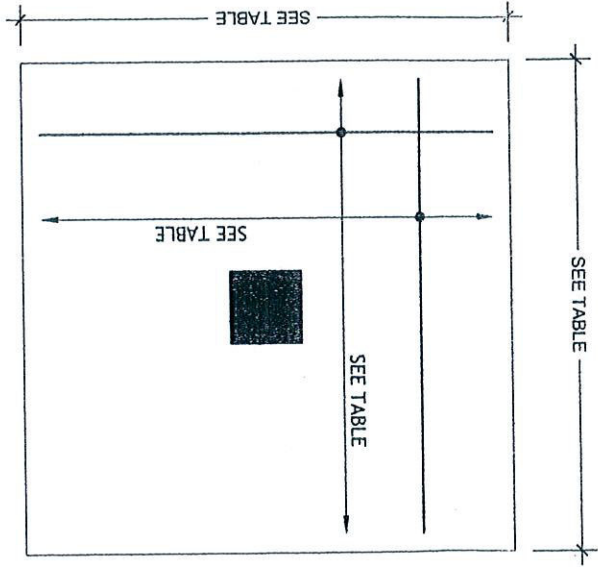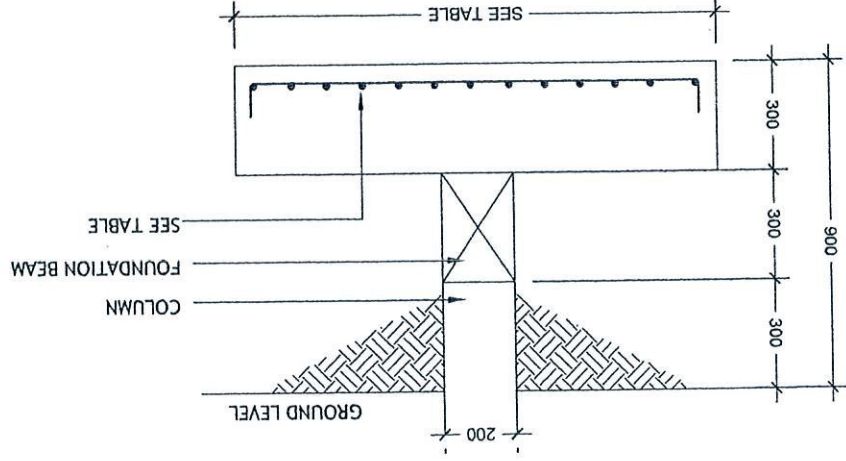

TYPICAL FOOTING DETAIL

FOOTING							
	F1	F2	F3	F4	F5		
DIMENTION	1350X1350X300	1500X1350X300	1200X1200X300	1000X1000X300	800X800X300		
REINFORCEMENT	T12@100 (B)	T12@100 (T/B)	T10@100 (B)	T10@100 (B)	T10@100 (B)		

Notes:
Project: MOAD Atoll House
File:
Title:
Design: MOAD
Drawn: Yusra
Date: Nov 2007
Scale:
Dwg No:

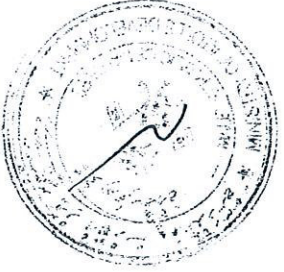

LUCKYHYA MALDIVES PRIVATE LIMITED  
 M. Gulfaamuge, Faredhabe Magu, Male', Maldives  
 Tel: (960) 332 6912, Fax: (960) 331 6993  
 E-mail: lucky@shivehinet.net.mv

G. Blue Lagoon, Male' Maldives  
 admin@dp.com.mv +960 3316942



171

# GROUND FLOOR - B WASTE WATER DISCHARGE LAYOUT

SCALE 1 : 100


	UPVC WASTE WATER PIPE		STOP VALVE
	UPVC HIGH PRESSURE WATER PIPE		HEAD SHOWER
	UPVC SEWAGE DISPOSAL PIPE		MUSLIM SHOWER
	VENT PIPE		TAP
	FRESH WATER PIPE		INSPECTION CHAMBER
	UPVC HIGH PRESSURE WELL WATER PIPE		WATER METER
	GREASE TRAP		PRESSURE TANK
	AIR RELEASE VALVE		FLOOR WASTE WITH WATER TRAP
	WATER PUMP		NON-RETURN VALVE

LEGEND

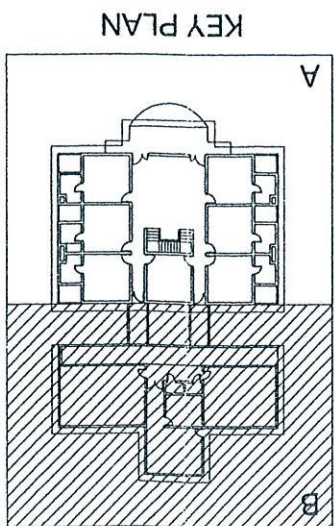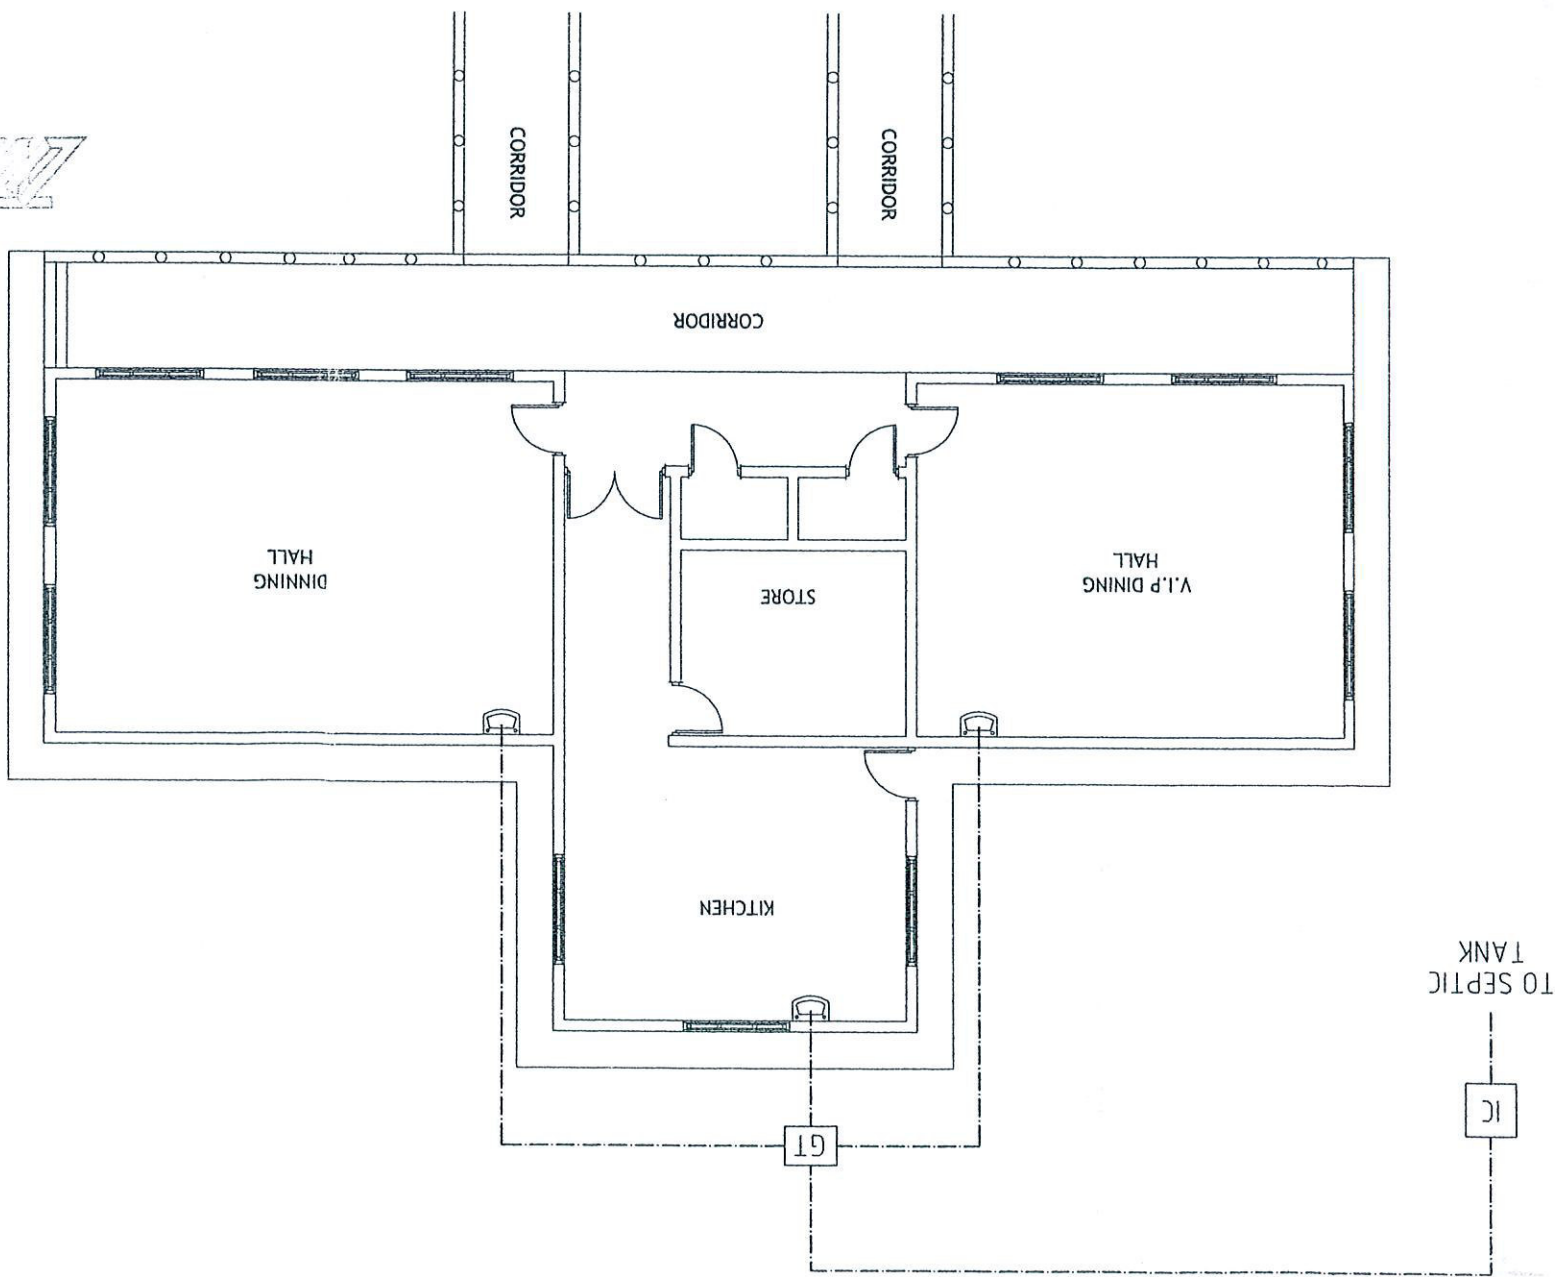

KEY PLAN

**E. S. K. M. S. PRIVATE LIMITED**  
 M. C. S. Road, Ferozshah Magu, Male', Maldives  
 Tel: (960) 331 6893, Fax: (960) 331 6893  
 E-mail: esks@chivehincd.net.mv

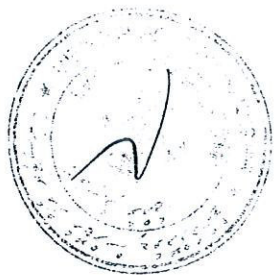


G. Blue Lagoon, Male' Maldives  
 admin@esks.com.mv +960 3316842

Notes:	
Project:	MOAD Atoll House
File:	
Title:	
Design:	MOAD
Drawn:	Yusra
Date:	Nov 2007
Scale:	
Dwg No.:	

172



# GROUND FLOOR - A WASTE WATER DISCHARGE LAYOUT

SCALE 1 : 100

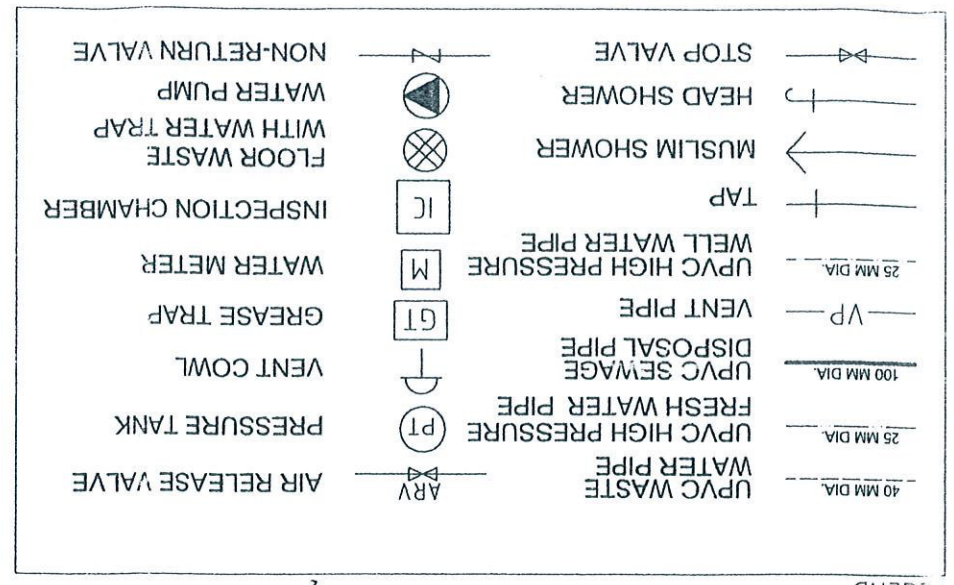


LEGEND

LUCKYHYA MALDIVES PRIVATE LIM.  
 M. Gulshan, Faridhee Magu, Male', Maldives  
 Tel: (960) 332 6912, Fax: (960) 331 6993  
 E-mail: lucky@dhivehinet.net.mv

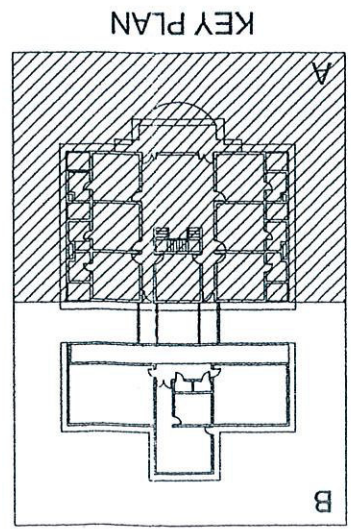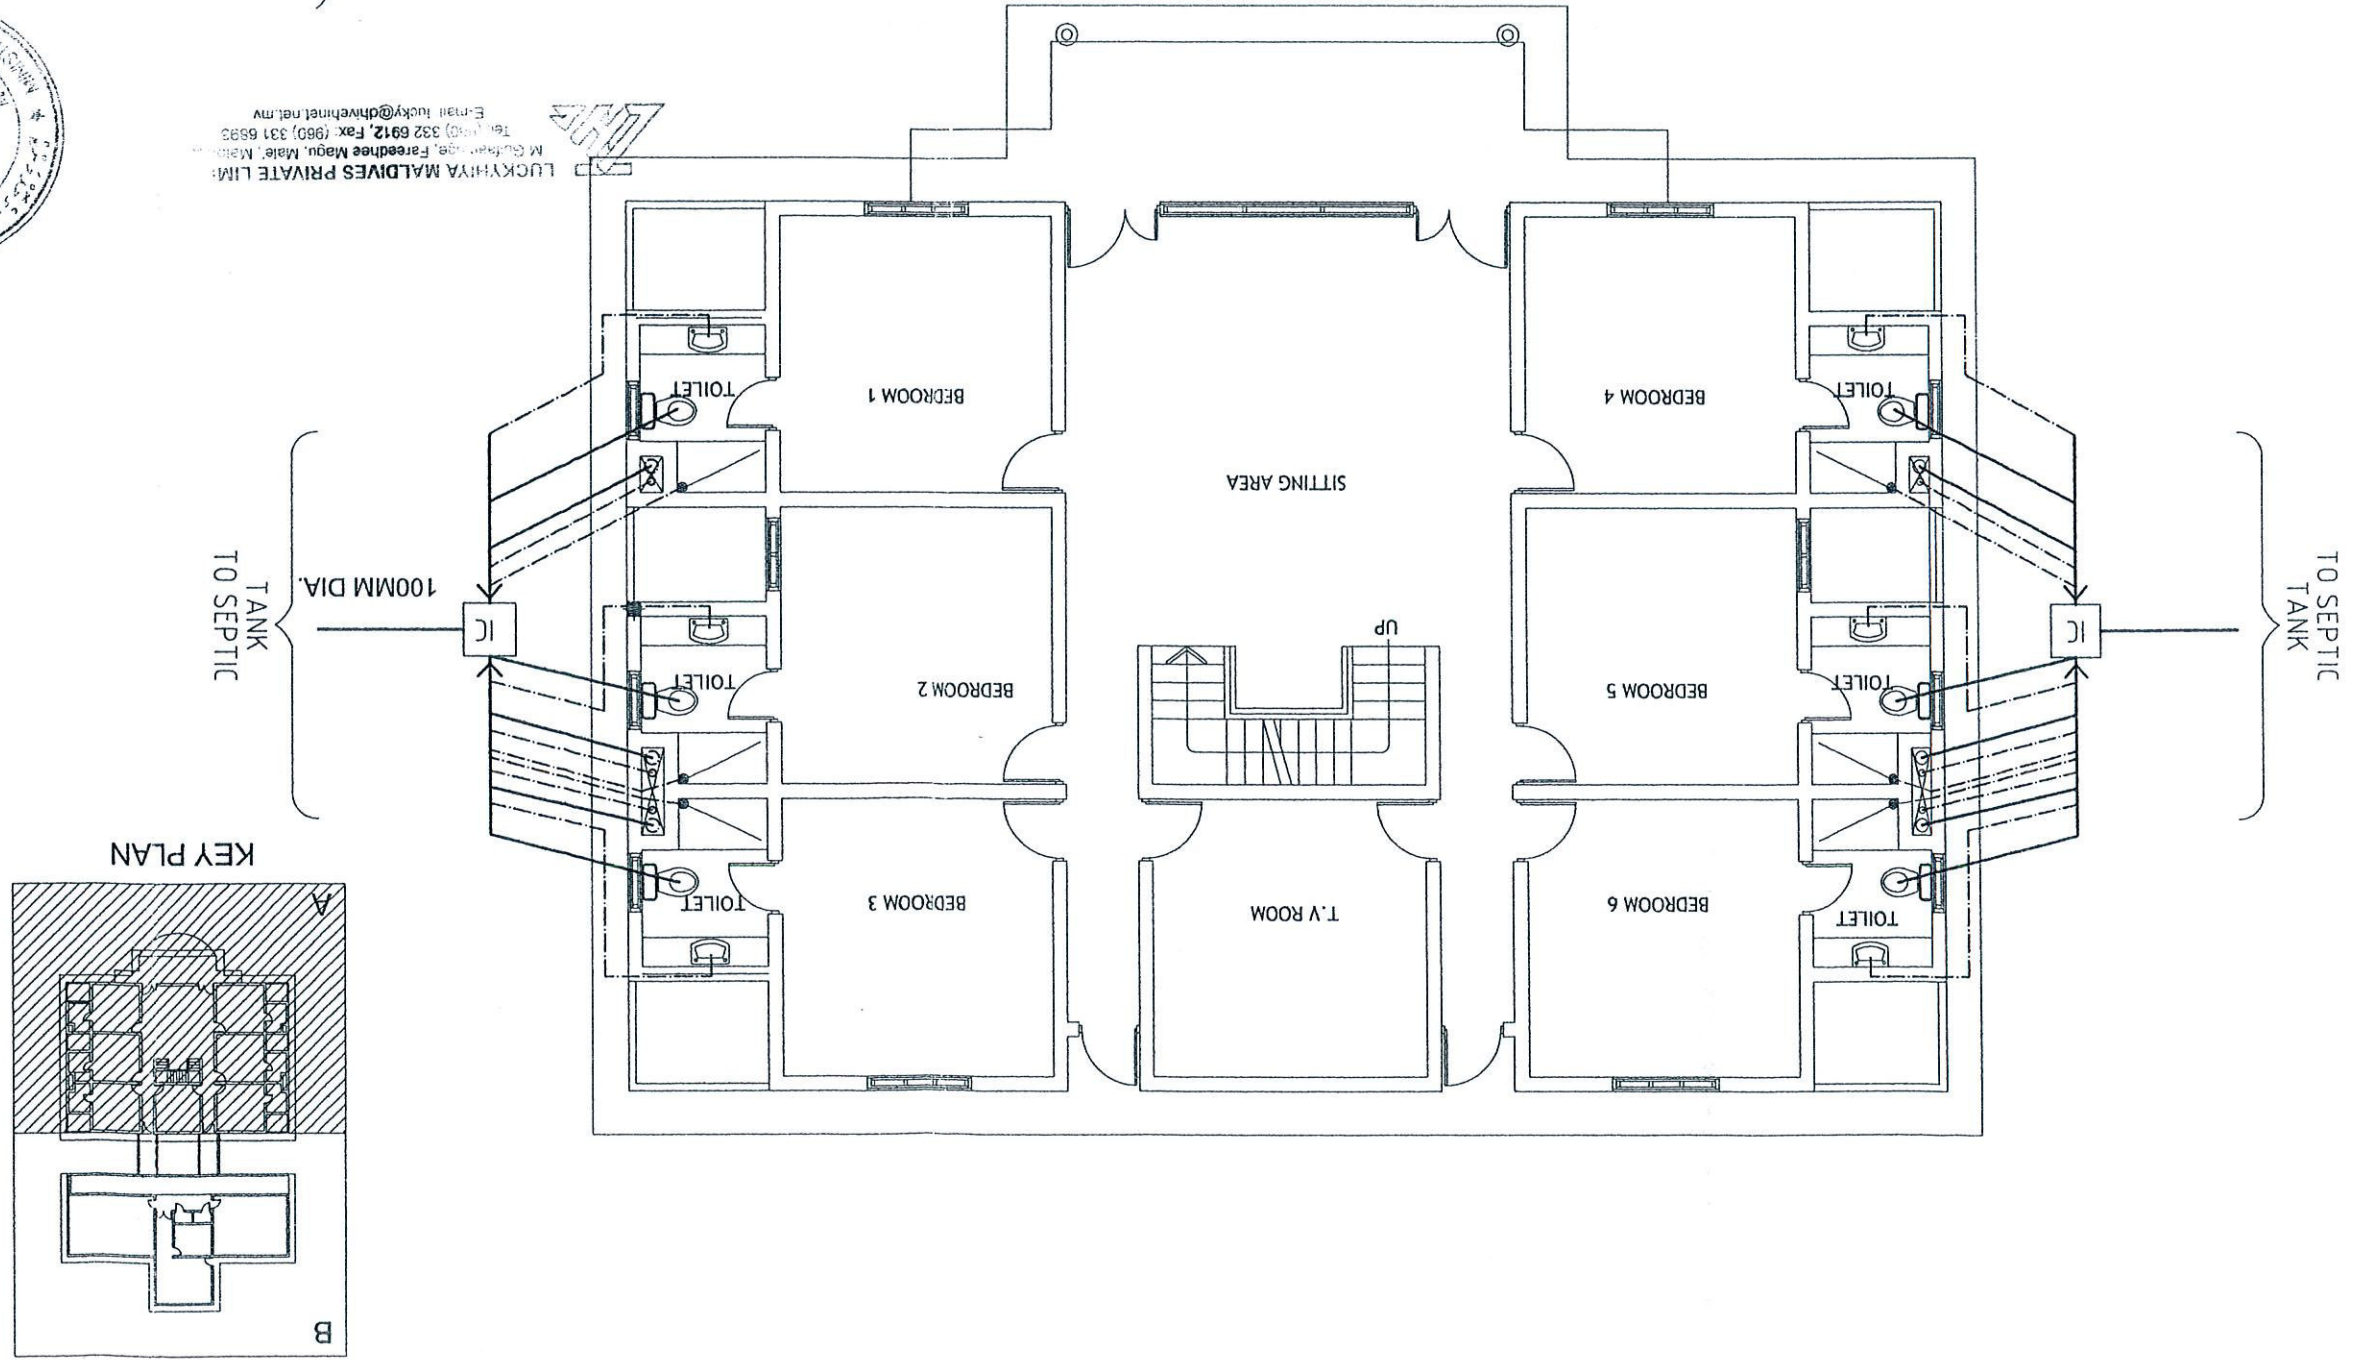


Notes:	
Project:	Moad Atoll House
File:	
Title:	
Design:	Moad
Drawn:	Yusra
Date:	Nov 2007
Scale:	
Dwg No:	

G. Blue Lagoon, Male', Maldives  
 admin@dp.com.mv +960 3316942


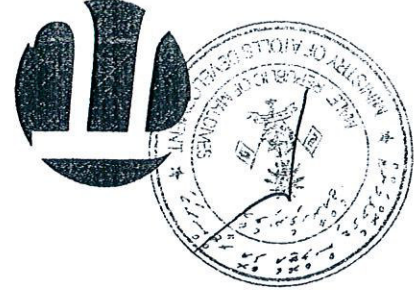


173


GROUND FLOOR - B  
WELL / FRESH WATER LAYOUT  
SCALE 1 : 100

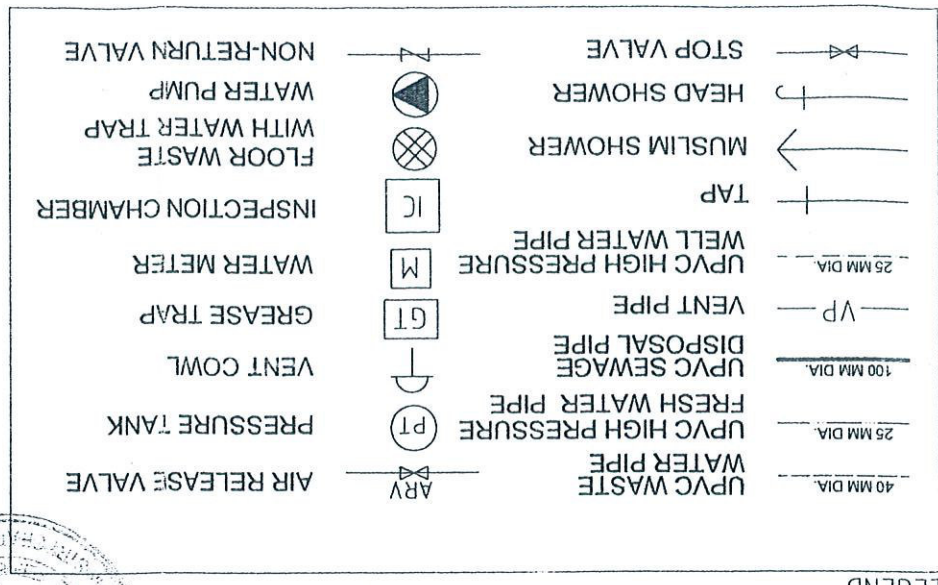

LEGEND

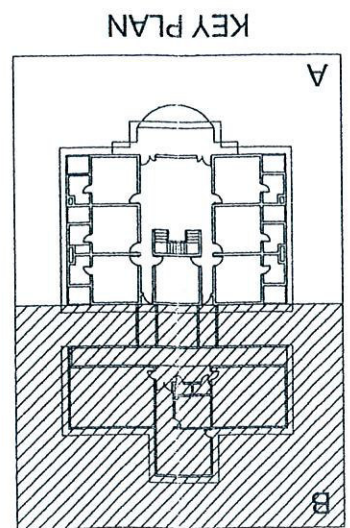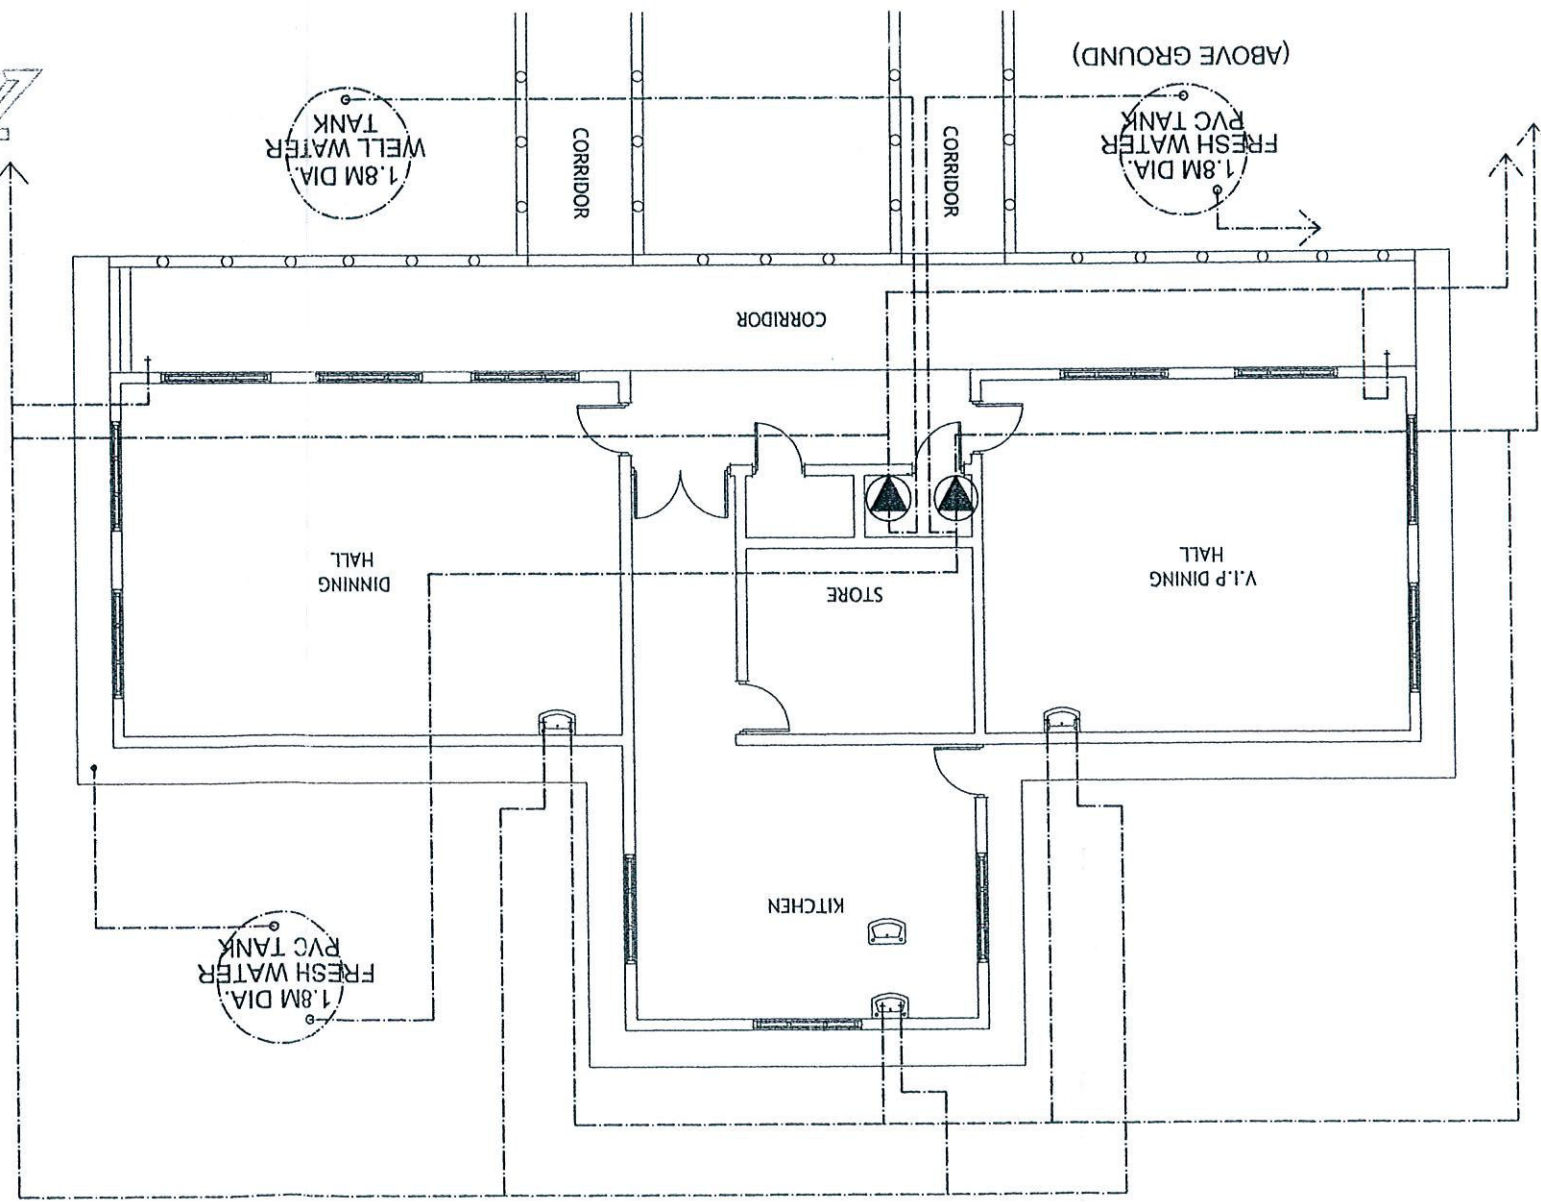

1.8M DIA. FRESH WATER PVC TANK  
1.8M DIA. FRESH WATER PVC TANK  
1.8M DIA. FRESH WATER PVC TANK

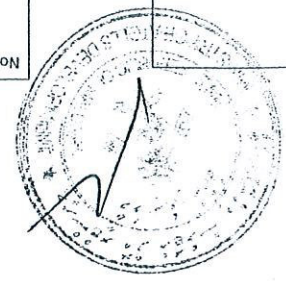

5/

Notes:	
Project:	Moad Atoll House
File:	
Title:	
Design:	Moad
Drawn:	Yusra
Date:	Nov 2007
Scale:	
Dwg No.:	



G. Blue Lagoon, Maldives  
admin@dp.com.mv +960 3316942

174

174

Dwg No:	
Scale:	
Date:	Nov 2007
Drawn:	Yusra
Design:	MOAD
Title:	
File:	
Project:	MOAD Atoll House
Notes:	

C. Blue Lagoon, Male', Maldives  
 admin@dp.com.mv +960 3319942



**LUCKYHIYA MALDIVES PRIVATE LIMITED**  
 M. Gulfaamuge, Faredhnee Magu, Male', Maldives  
 Tel: (960) 332 6912, Fax: (960) 331 6893  
 E-mail: lucky@chivethnet.net.mv



# STRUCTURAL DETAILS

SCALE 1:20

