


HIP RAFTER CONNECTIO DETAIL

SCALE: 1 : 10

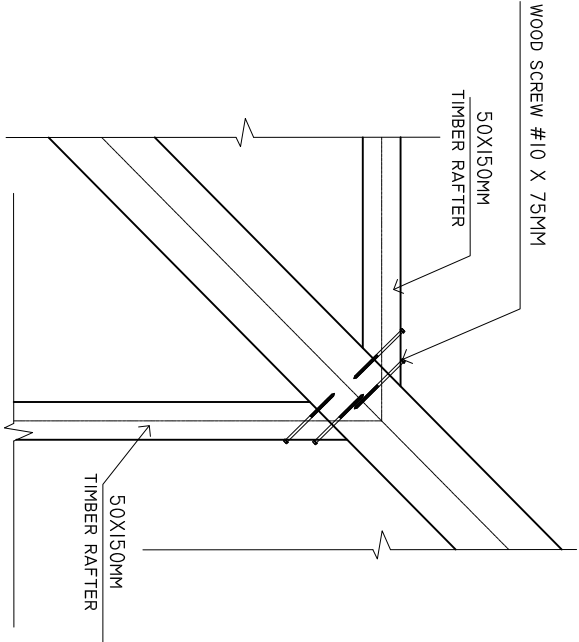

SHEET CONTENTS :	
REVISION NOTES:	
PROJECT:	CONSTRUCTION OF HEALTH CENTER BLOCK A
CLIENT:	MINISTRY OF HEALTH
LOCATION:	GDH • GADHOO
CONTENTS:	AS GIVEN
PROJECT MANAGER:	
DESIGNER:	ARIZ
CIV/STR. ENGINEER:	
SURVEYED BY: -	
DRAWN BY:	ARIZ
CHECKED BY:	
DATE :	MAY 2016
SHEET NO. :	/

