



## DETAILS A1

**SCALE: 1 : 25**

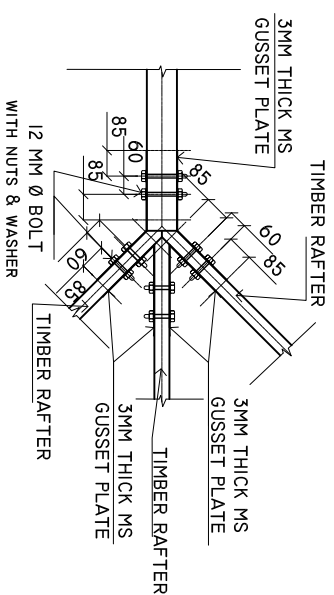

## DETAILS A2

**SCALE: 1 : 25**

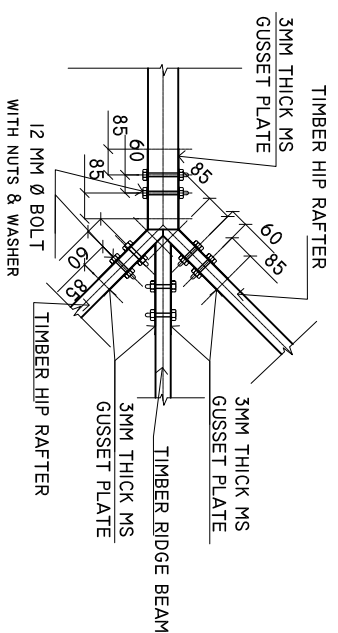

SHEET CONTENTS :
REVISION NOTES:
PROJECT: CONSTRUCTION OF HEALTH CENTER BLOCK A
CLIENT:  MINISTRY OF HEALTH
LOCATION:  GDH , GADHOO
CONTENTS : AS GIVEN
PROJECT MANAGER:
DESIGNER: ARIZ
CIV/STR. ENGINEER:
SURVEYED BY: -
DRAWN BY: ARIZ
CHECKED BY:
DATE : MAY 2016
SHEET NO. : /



**ADMIN DIVISION**  
*Ministry of Health*  
*Roshanee Building*  
*Sosun Magu'*  
**Tel: 332 8887, Fax: 3328889**