


## DETAIL C

**SCALE: 1 : 10**

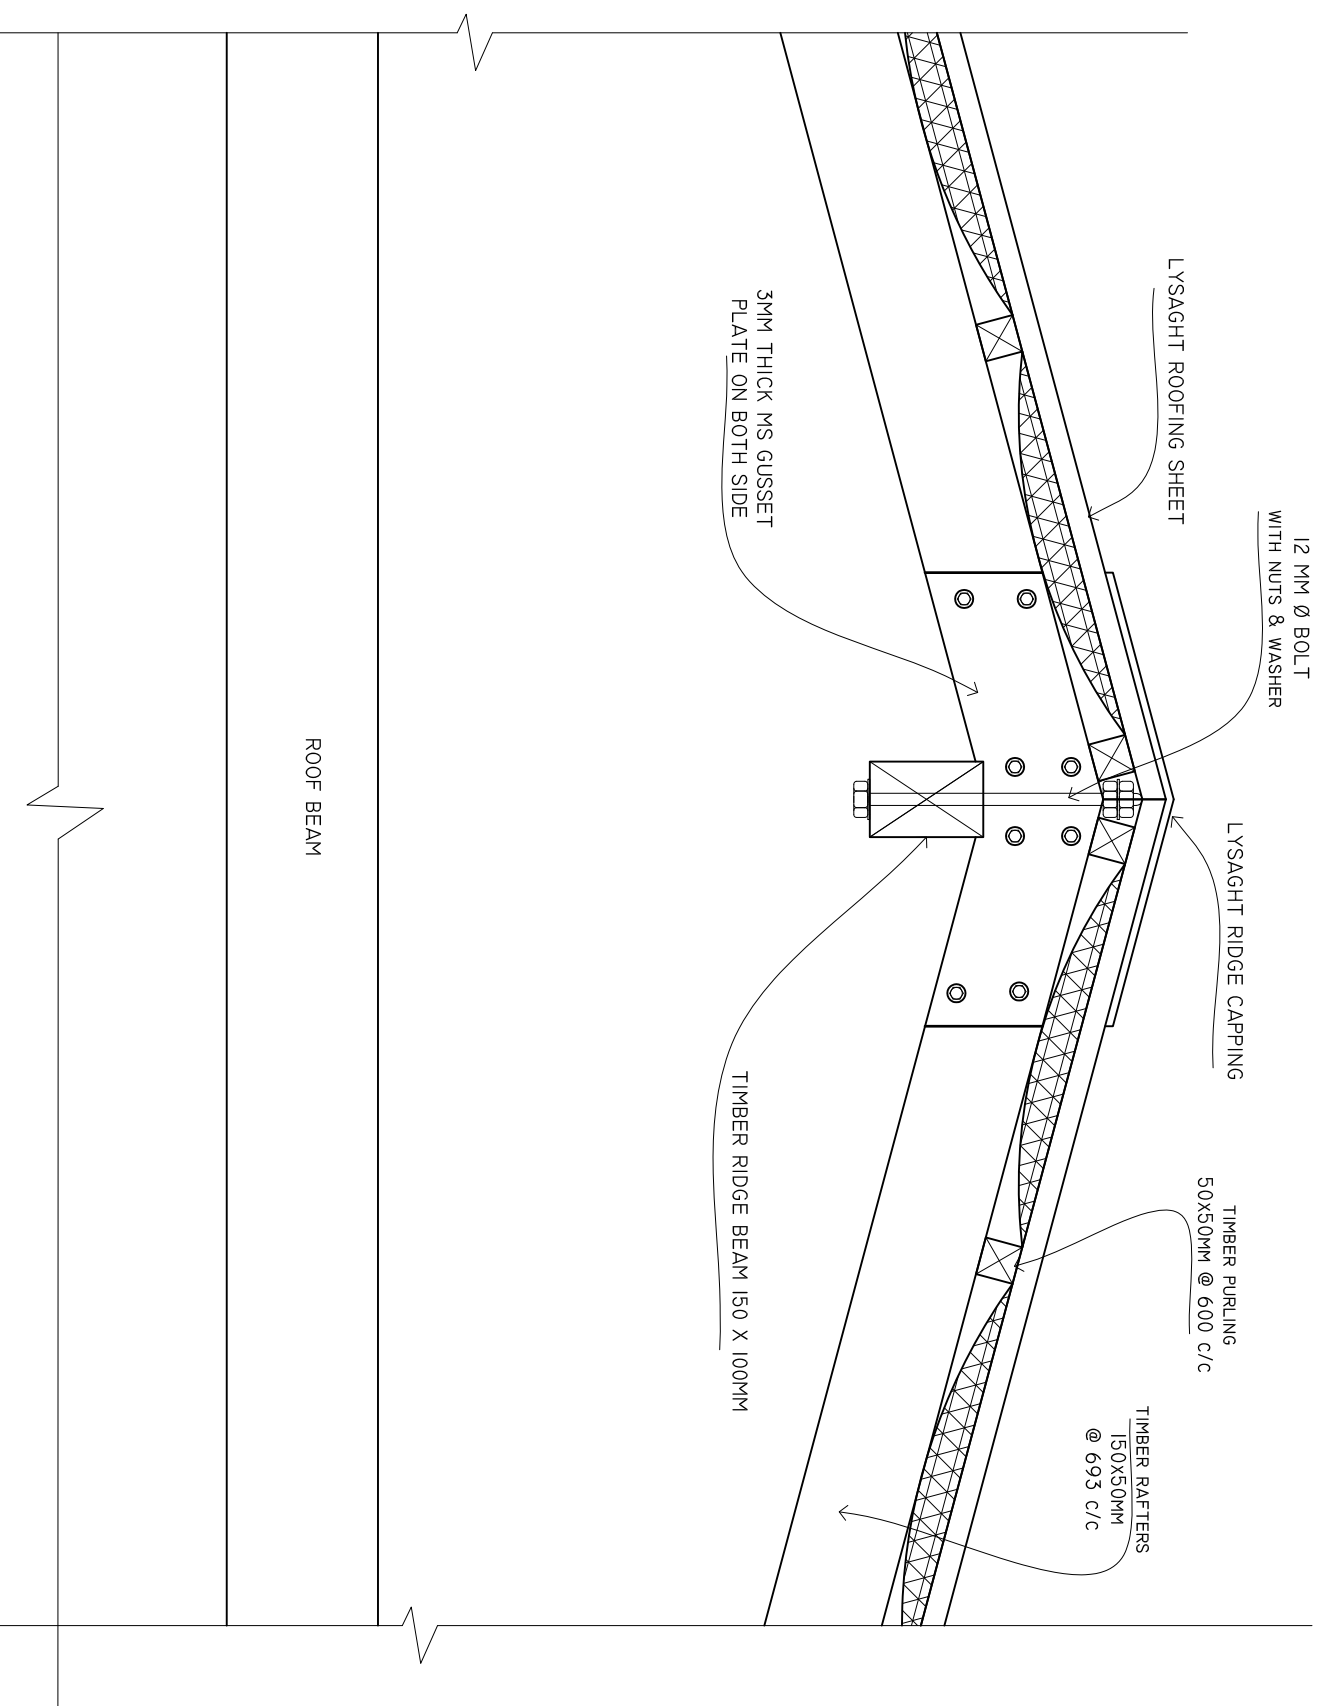

|   |
|---|
| SHEET CONTENTS :                            |
|   |
|   |
|   |
|   |
|   |
|   |
| REVISION NOTES:                             |
|   |
|   |
| PROJECT:                                    |
| CONSTRUCTION OF<br>HEALTH CENTER<br>BLOCK A |
| CLIENT:                                     |
| MINISTRY OF HEALTH                          |
| LOCATION:                                   |
| GDPH , GADPHOO                              |
| CONTENTS: AS GIVEN                          |
| PROJECT MANAGER:                            |
| DESIGNER: ARIZ                              |
| CIV/STR. ENGINEER:                          |
| SURVEYED BY: -                              |
| DRAWN BY: ARIZ                              |
| CHECKED BY:                                 |
| DATE : MAY 2016                             |
| SHEET NO. : /                               |