


SINK CUPBOARD
PLAN


SCALE: 1 : 20

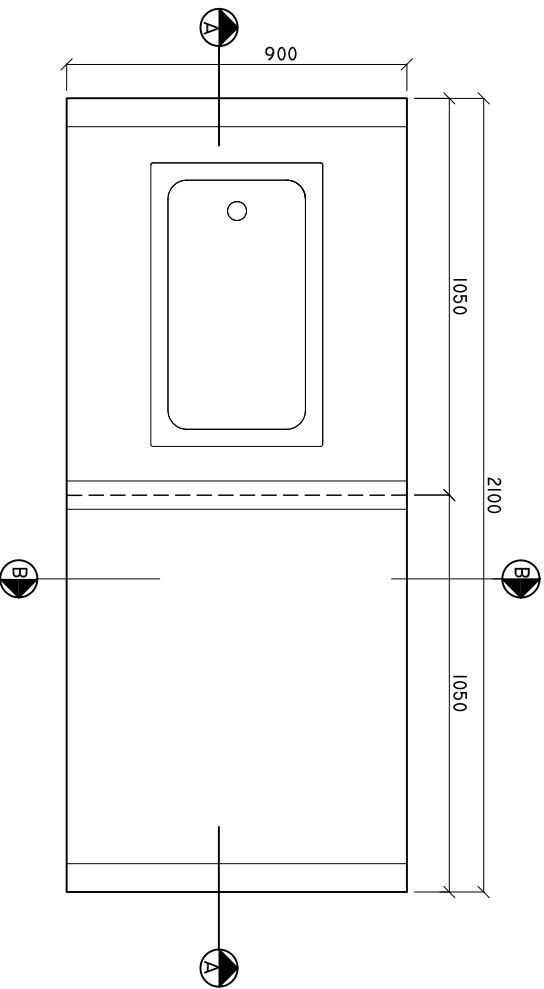

NOTE: PLEASE CHECK ALL MESUREMENTS ON SITE BEFORE CARRYING OUT WORK

SINK CUPBOARD SECTION A-A


SCALE: 1 : 20

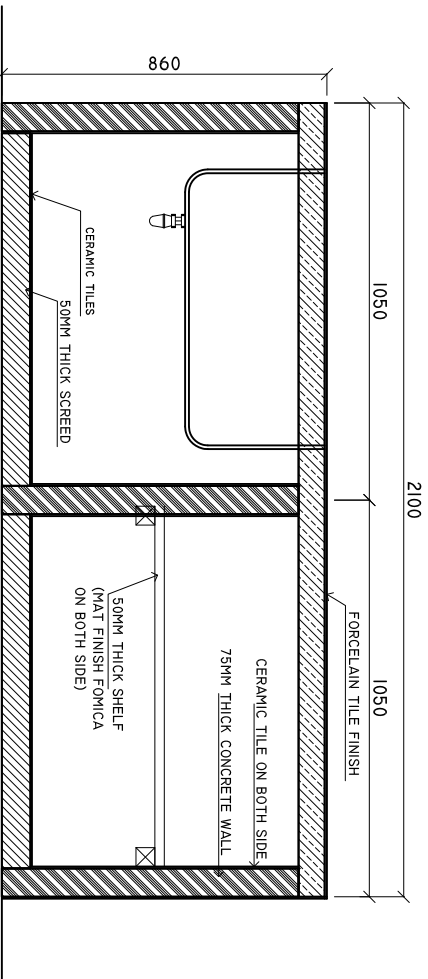

NOTE: PLEASE CHECK ALL MESUREMENTS ON SITE BEFORE CARRYING OUT WORK

SINK CUPBOARD
DETAIL B-B

SCALE: 1 : 10

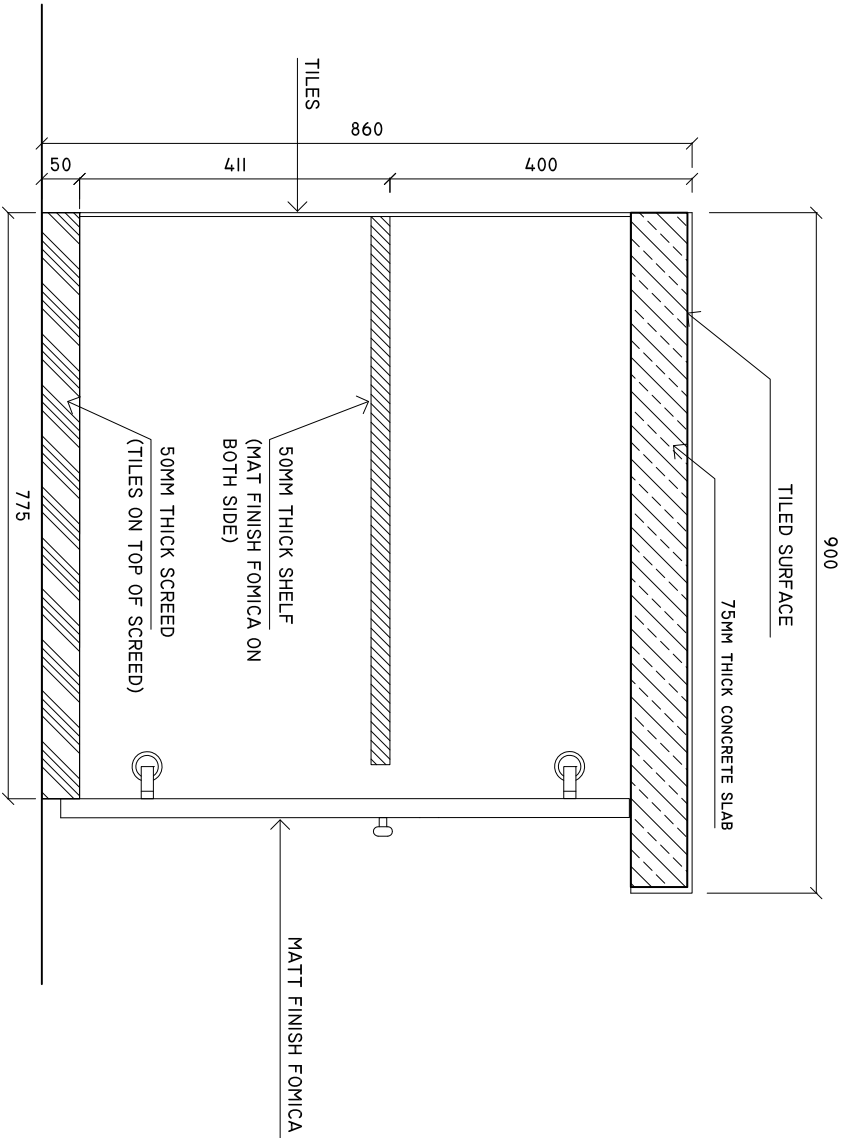

NOTE: PLEASE CHECK ALL MESUREMENTS ON SITE BEFORE CARRYING OUT WORK

SHEET CONTENTS :

REVISION NOTES:

PROJECT:

CONSTRUCTION OF
HEALTH CENTER
BLOCK A

CLIENT:

MINISTRY OF HEALTH

LOCATION:

GdG. GADHOO

CONTENTS: AS GIVEN

PROJECT MANAGER:

DESIGNER: ARIZ

CIV/STR. ENGINEER:

SURVEYED BY: -

DRAWN BY: ARIZ

CHECKED BY:

DATE : MAY 2016

SHEET NO. : /

