


PLUMBING LAYOUT SEWERAGE & WASTE WATER DISPOSAL

Scale 1:100

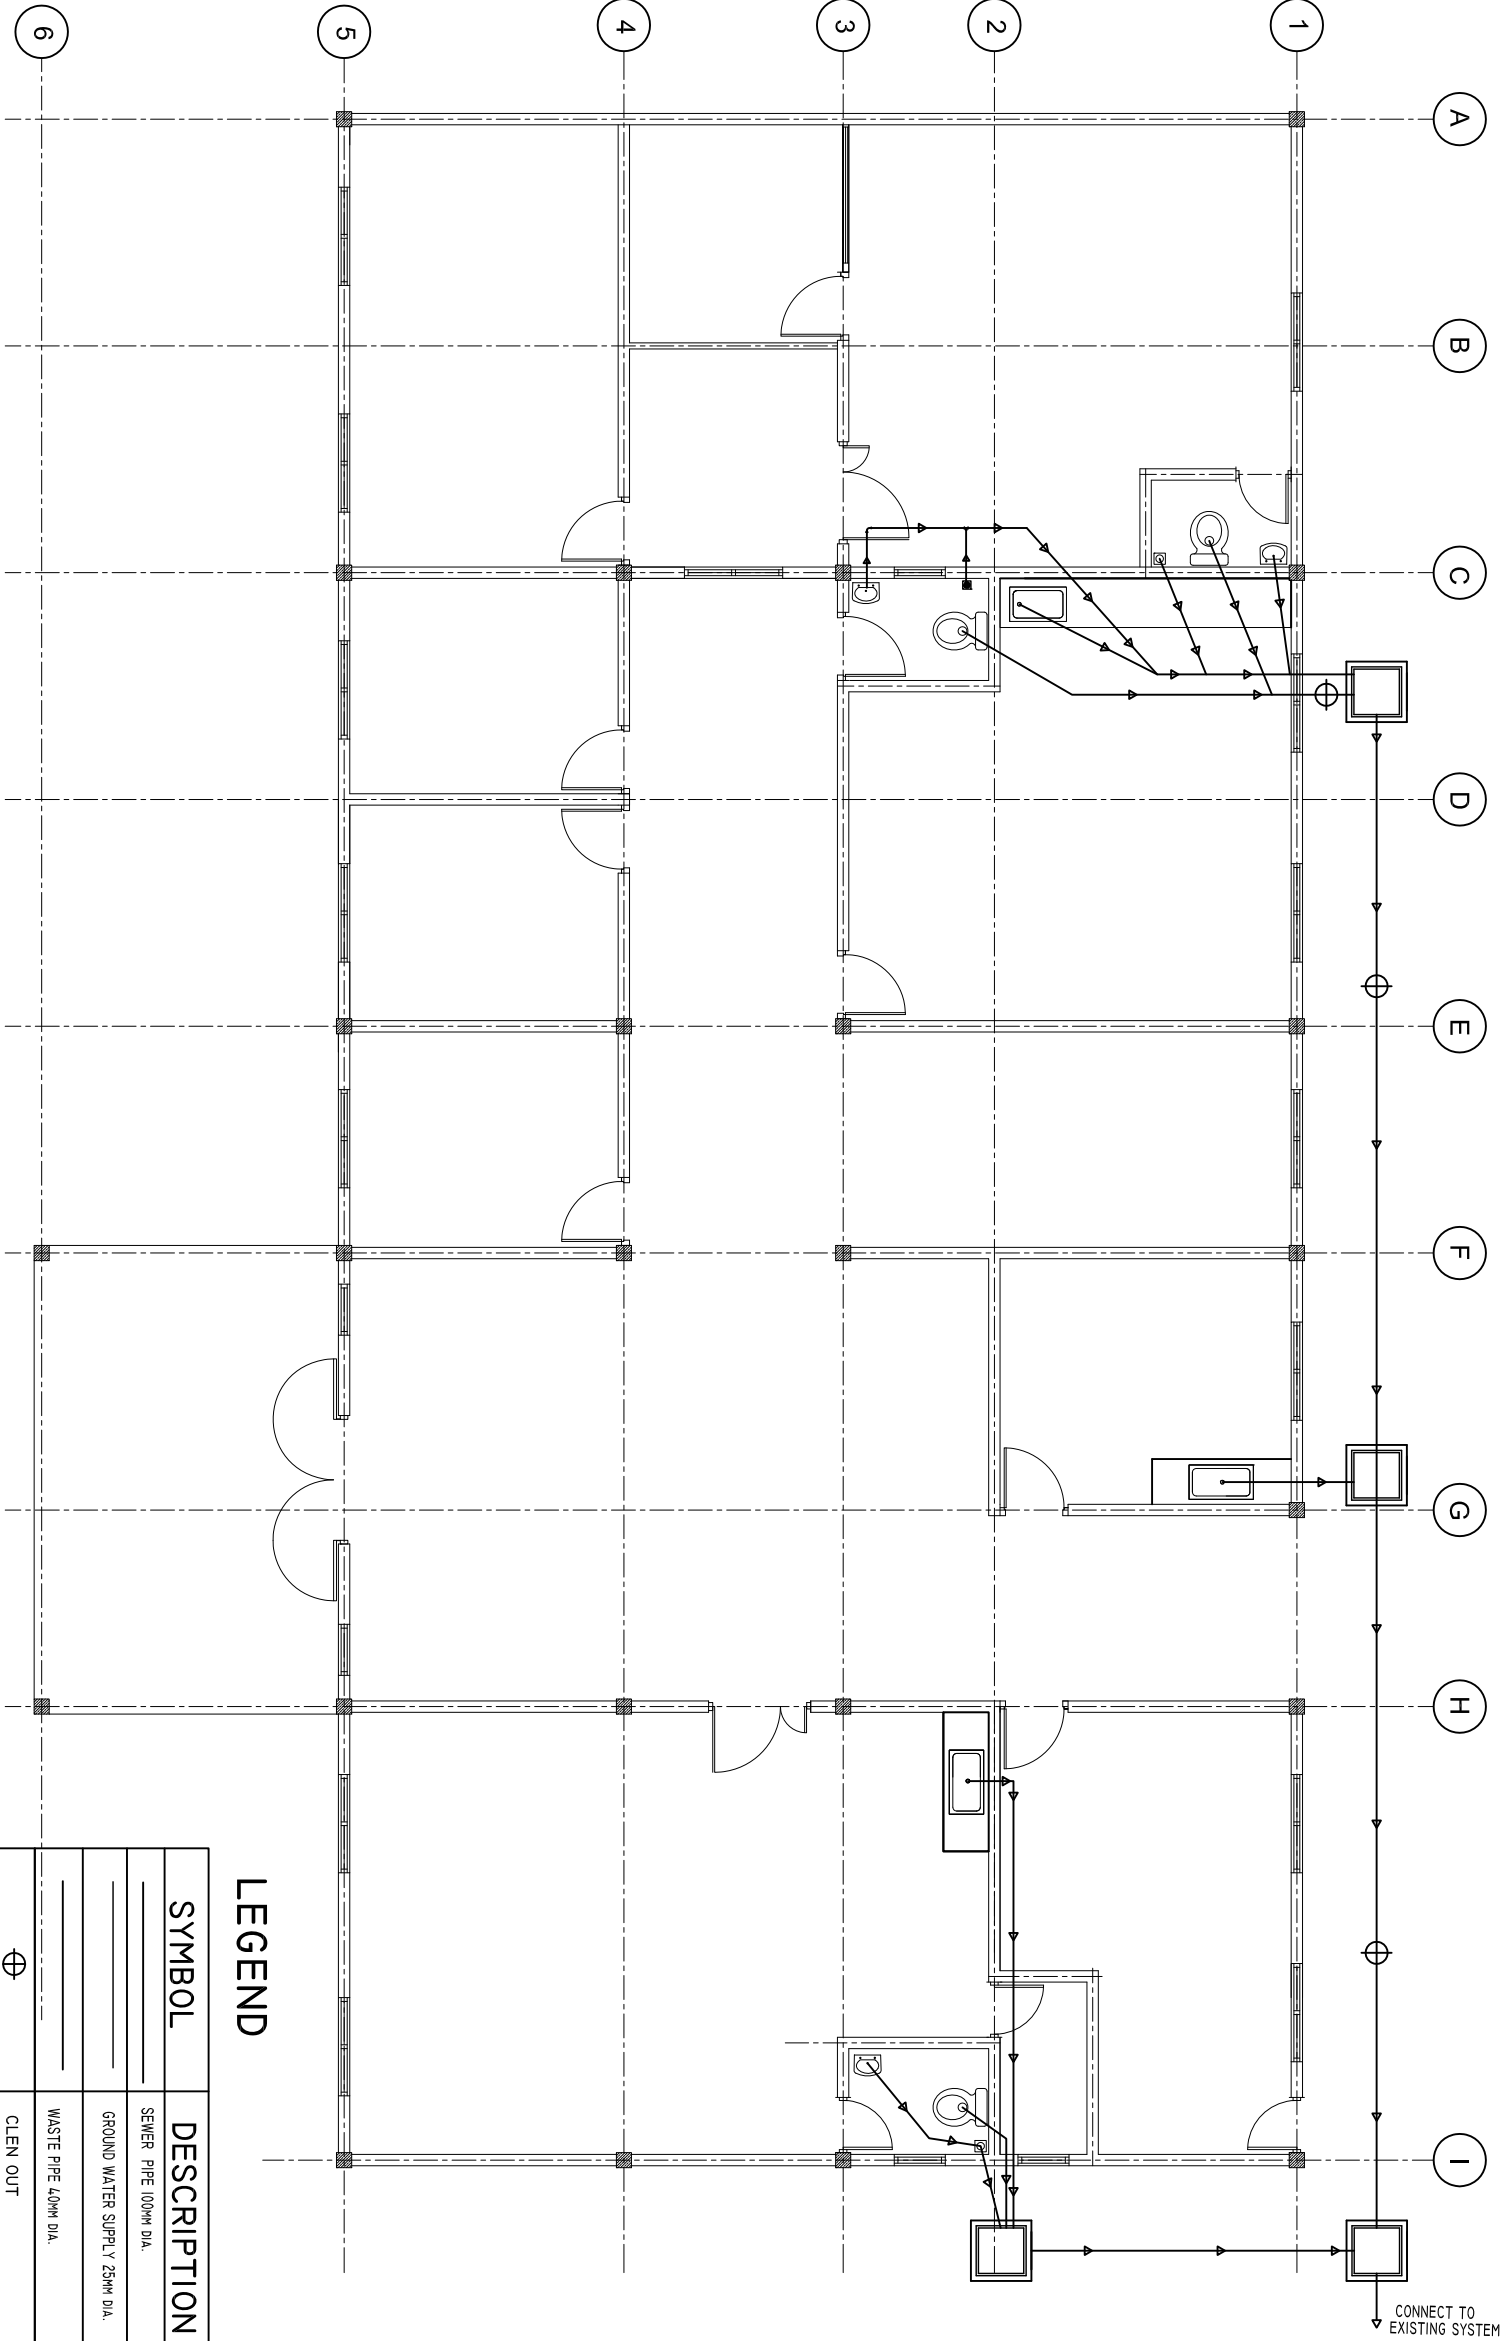

LEGEND

SYMBOL	DESCRIPTION
_____	SEWER PIPE 100MM DIA.
_____	GROUND WATER SUPPLY 25MM DIA.
_____	WASTE PIPE 40MM DIA.
⊕	CLEN OUT
IC	INSPECTION CHAMBER

NOTE:

IT IS THE CONTRACTOR'S RESPONSIBILITY TO VERIFY THE ACTUAL DIMENSIONS IN SITE BEFORE STARTING ANY WORKS. ANY DISCREPANCIES SHOULD BE REPORTED TO THE ENGINEER.

SHEET CONTENTS :

REVISION NOTES:

PROJECT:  
CONSTRUCTION OF  
HEALTH CENTER  
BLOCK A

CLIENT:

MINISTRY OF HEALTH

LOCATION:

GDG. GADHOO

CONTENTS: AS GIVEN

PROJECT MANAGER:

DESIGNER: ARIZ

CIV/STR. ENGINEER:

SURVEYED BY: -

DRAWN BY: ARIZ

CHECKED BY:

DATE : MAY 2016

SHEET NO. : /

