


## ROOF BEAM PLAN

SCALE: 1 : 100

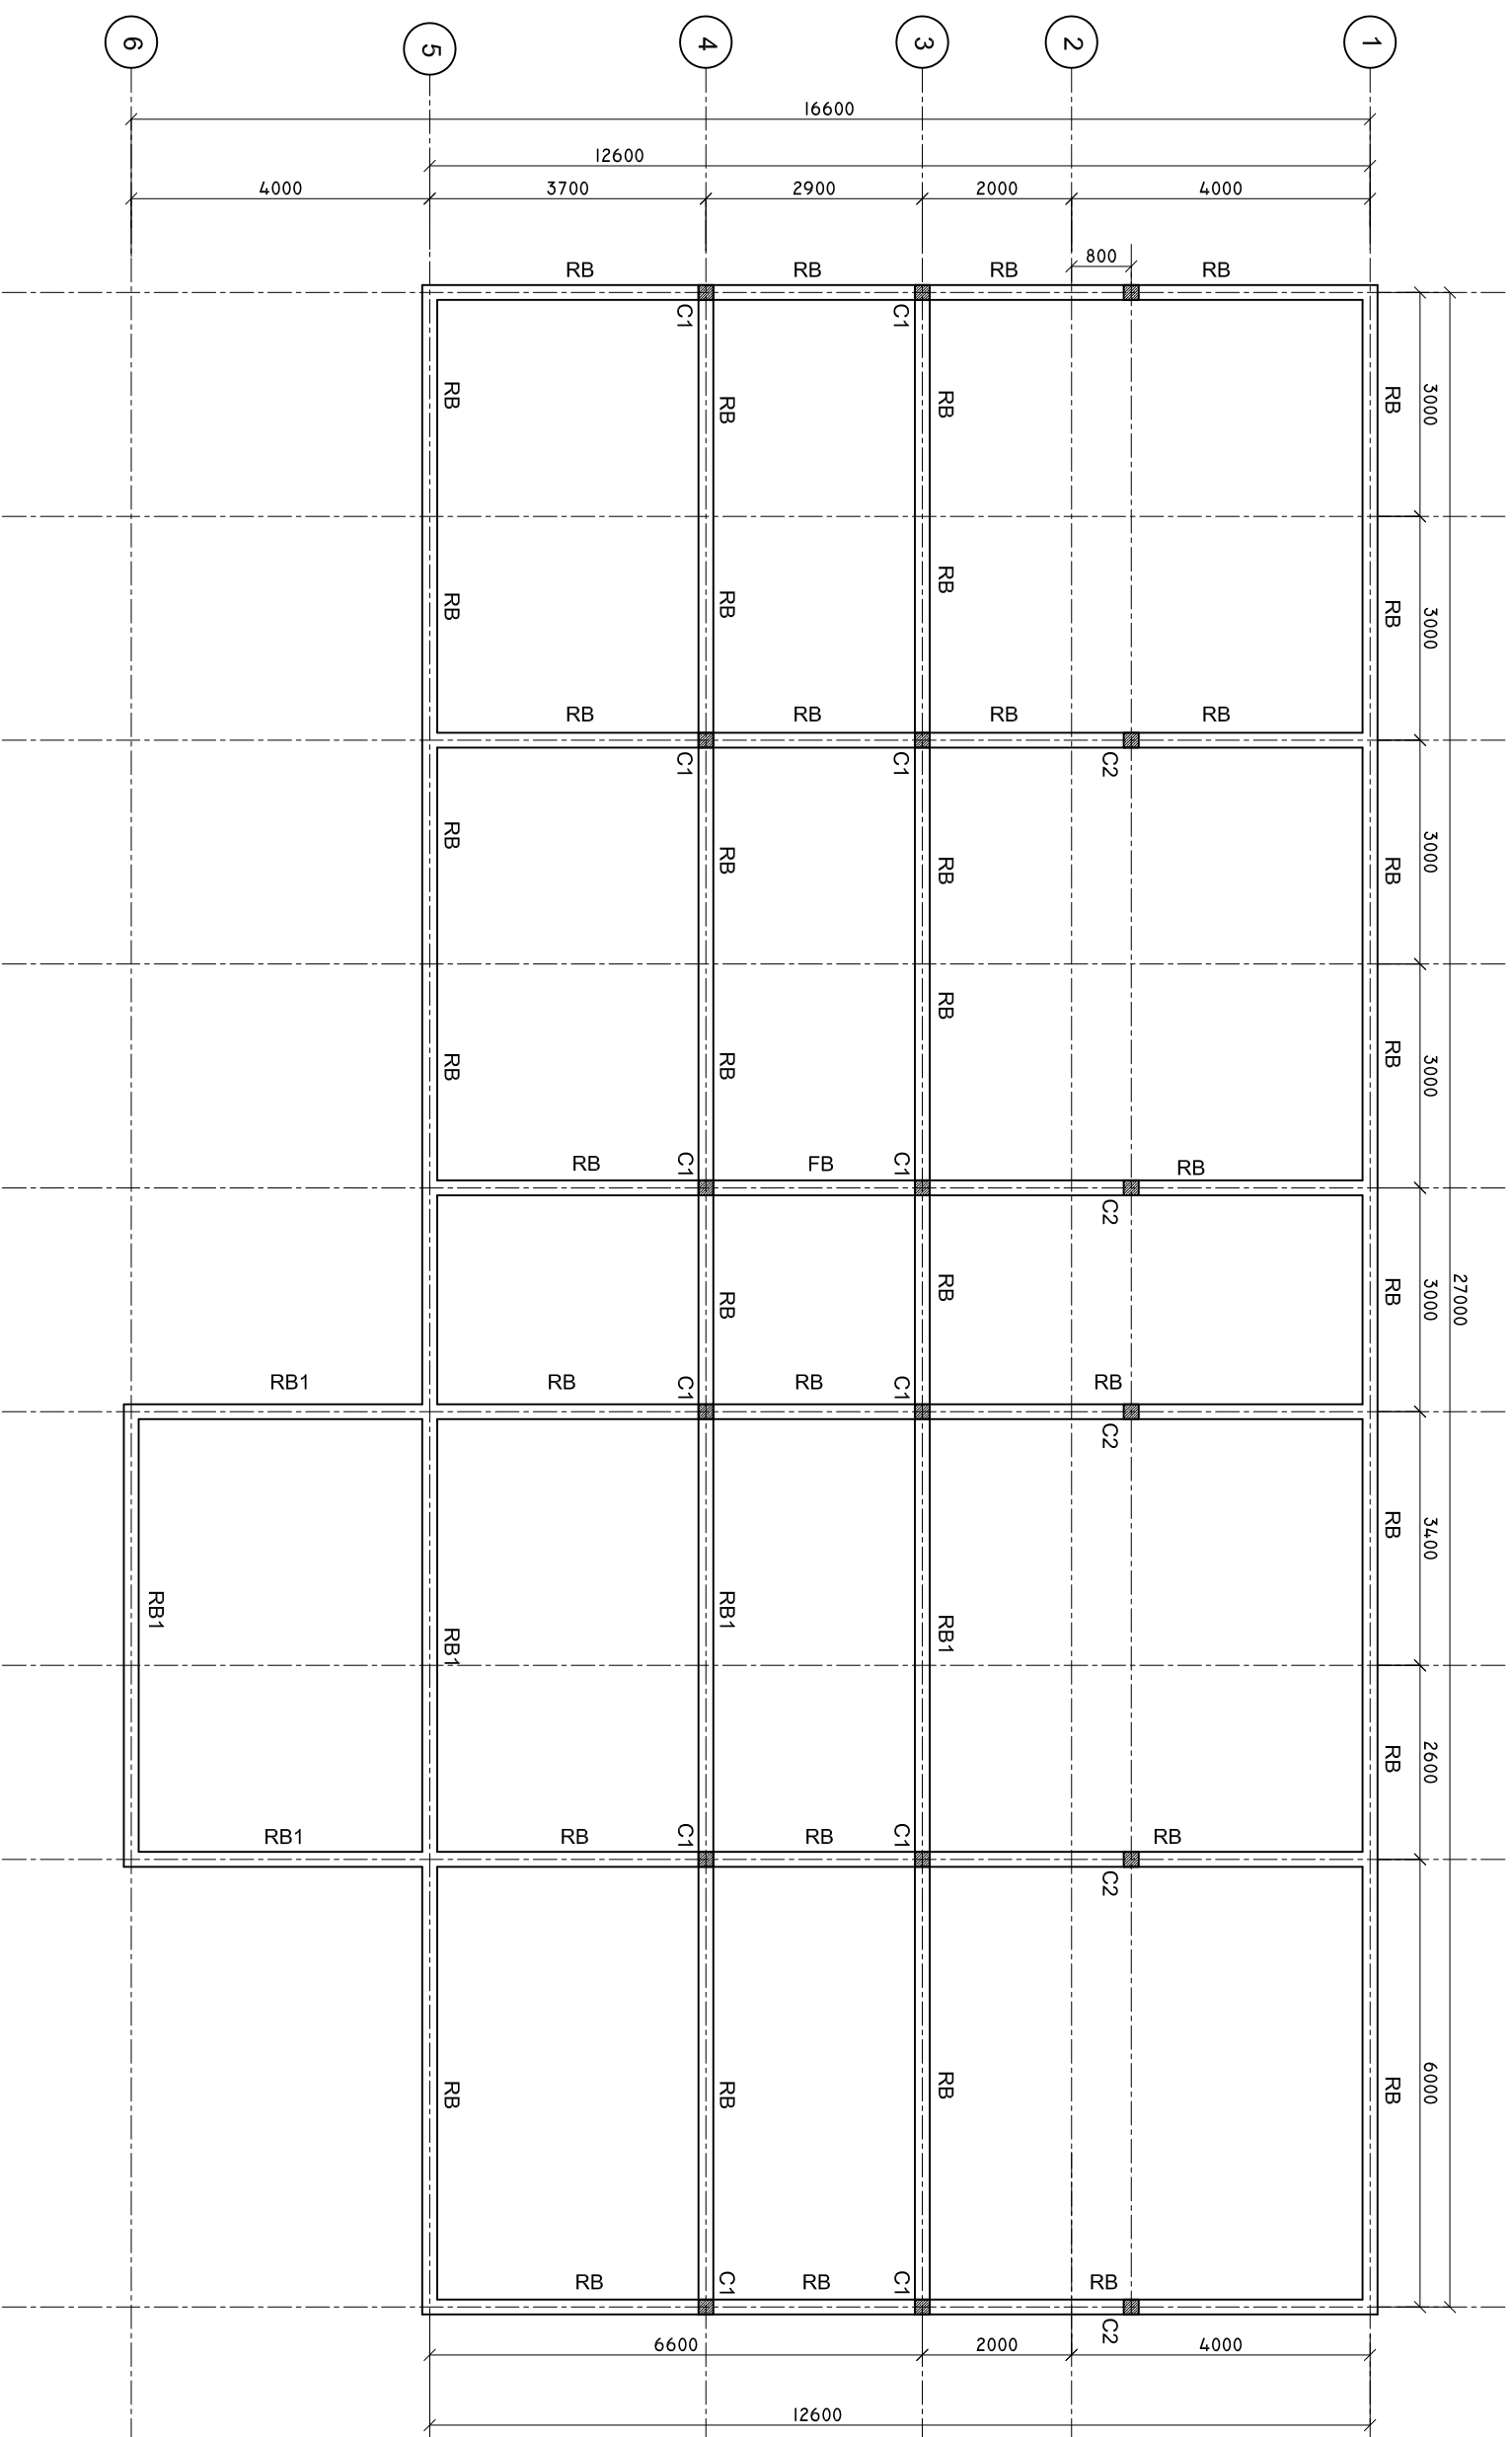

SHEET CONTENTS

REVISION NOTES:

PROJECT:  
CONSTRUCTION OF  
HEALTH CENTER  
BLOCK A

CLIENT:

MINISTRY OF HEALTH

LOCATION:

GDH. GADH00

CONTENTS: AS GIVEN

PROJECT MANAGER:

DESIGNER: ARIZ

CIV/STR. ENGINEER

SURVEYED BY: -

DRAWN BY: *ARIZ*

DATE : MAY 2016

SHEET NO.:



**ADMIN DIVISION**  
*Ministry of Health*  
*Roshanee Building*  
*Sosun Magu'*  
Tel: 332 8887, Fax: 332 8889