


FRONT VIEW

SCALE: 1 : 100

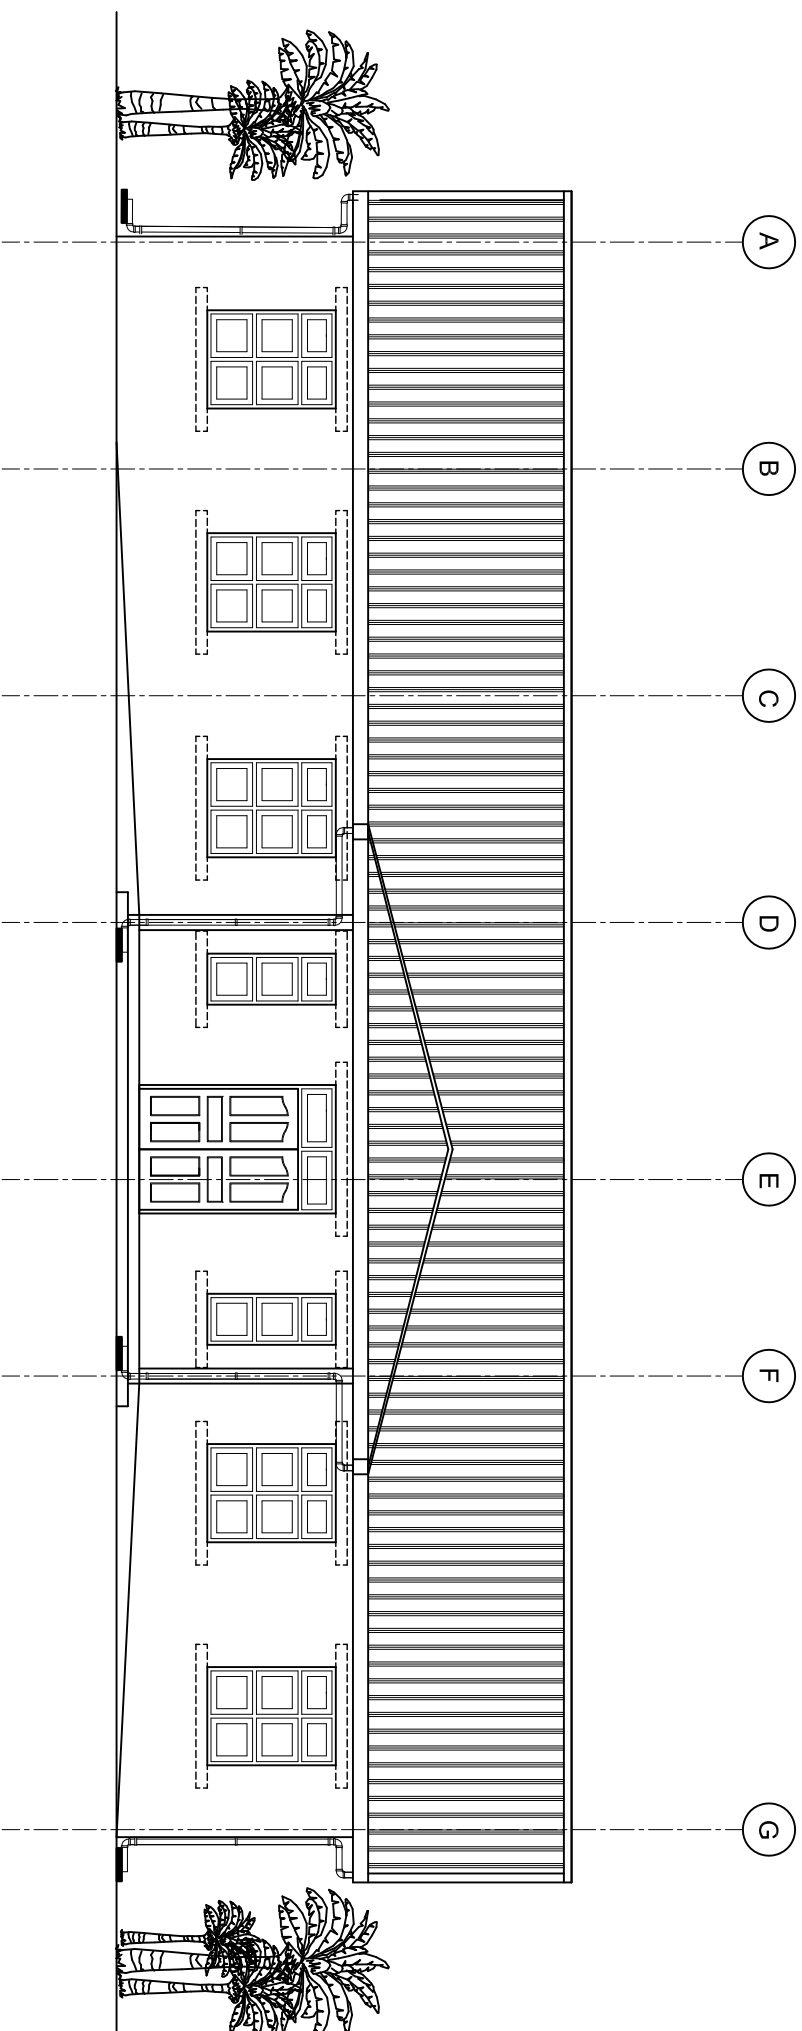

SHEET CONTENTS :
REVISION NOTES:
PROJECT: CONSTRUCTION OF HEALTH CENTER BLOCK A
CLIENT: MINISTRY OF HEALTH
LOCATION: LH. HINNAAVARU
CONTENTS: AS GIVEN
PROJECT MANAGER:
DESIGNER: ARIZ
CIV/STR. ENGINEER:
SURVEYED BY: -
DRAWN BY: ARIZ
CHECKED BY:
DATE : MAY 2016
SHEET NO. : /