


ELEVATION C

SCALE: 1 : 100

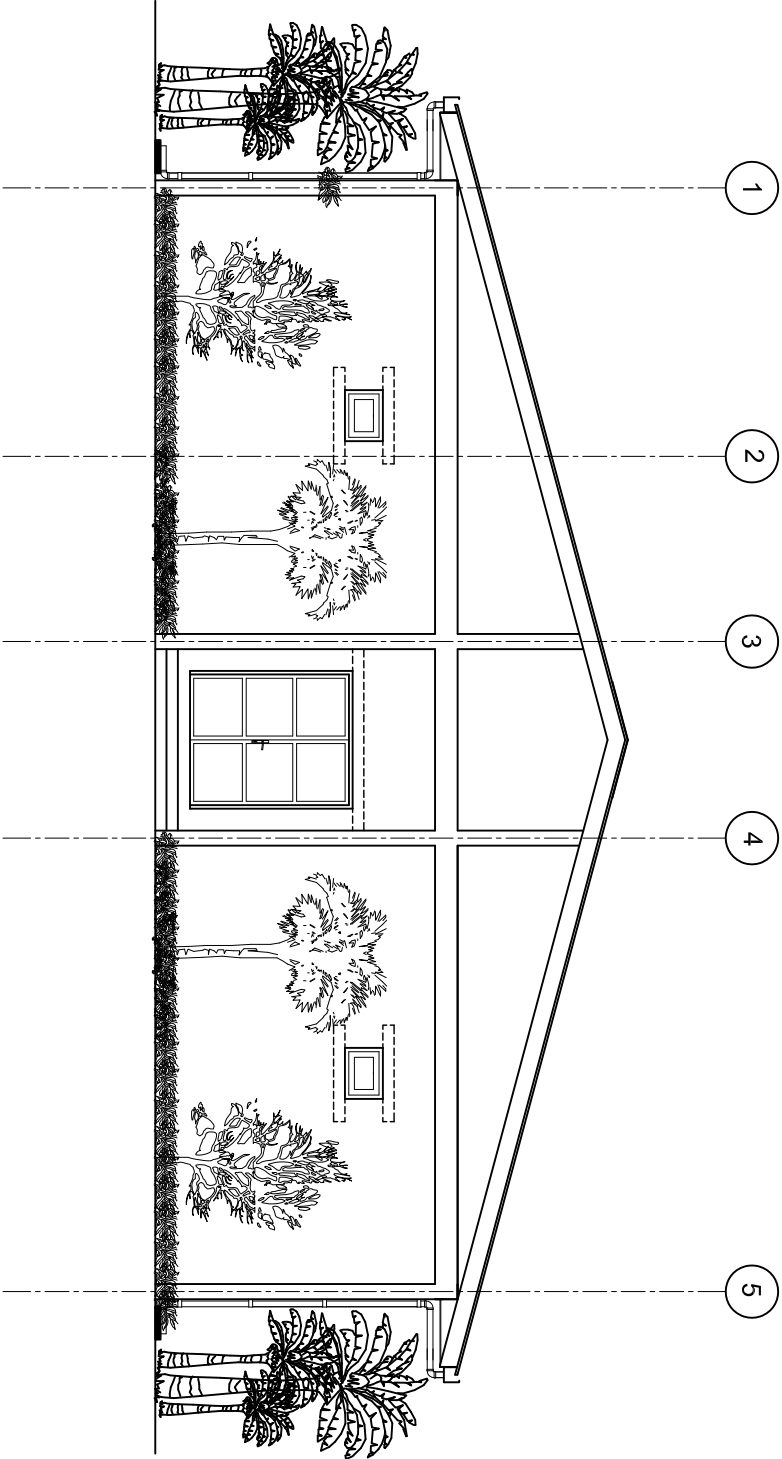

1

2

3

4

5

SHEET CONTENTS :

REVISION NOTES:

PROJECT:

CONSTRUCTION OF NEW
HEALTH CENTER
BLOCK B

CLIENT:

MINISTRY OF HEALTH

LOCATION:

LH. HINNAVARU

CONTENTS: AS GIVEN

PROJECT MANAGER:

DESIGNER: ARIZ

CIV/STR. ENGINEER:

SURVEYED BY: -

DRAWN BY: ARIZ

CHECKED BY:

DATE : JUNE 2016

SHEET NO. : /

