


PLUMBING LAYOUT GROUND, FRESH WATER & RAIN WATER LINE

Scale 1:00

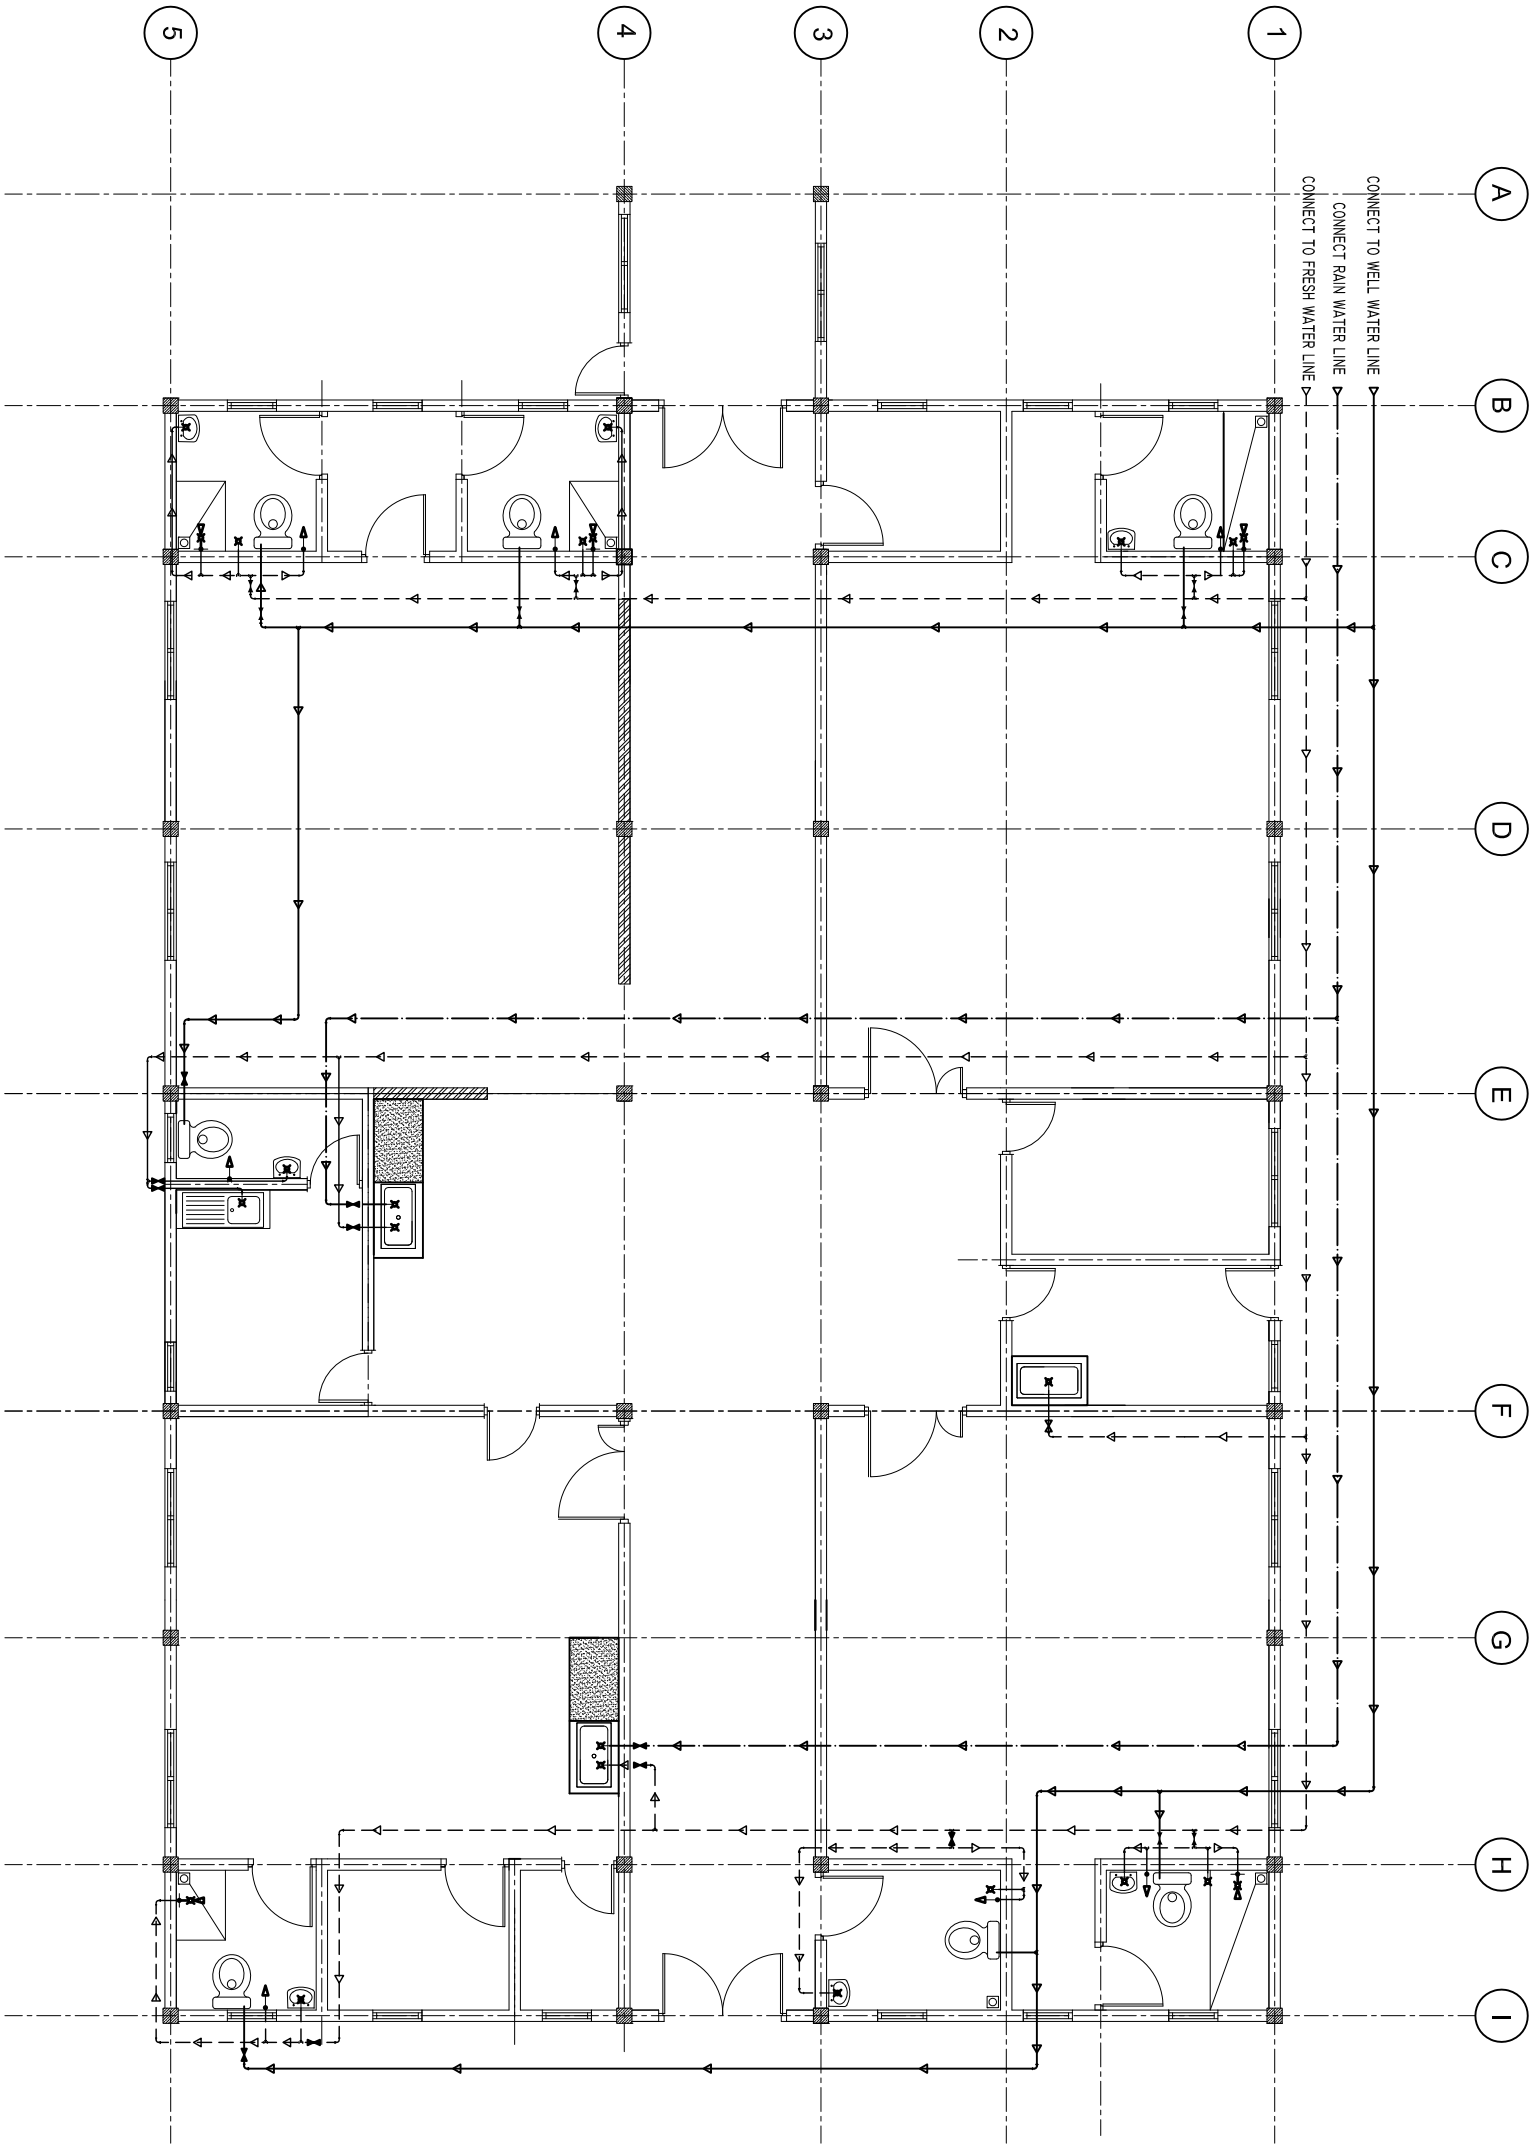

LEGEND

SYMBOL	DESCRIPTION
	FRESH WATER SUPPLY (0/2-0/35)
	GROUND WATER SUPPLY (0/2-0/35)
	RAIN WATER SUPPLY (0/2-0/35)
	FAUCET / TAP / HAND SPRAY
	FLOOR DRAIN WITH WATER TRAP
	STOP VALVE
	MUSLIM SHOWER
	SHOWER

SHEET CONTENTS :

REVISION NOTES:

PROJECT:
CONSTRUCTION OF NEW
HEALTH CENTER
BLOCK B

CLIENT:

MINISTRY OF HEALTH

LOCATION:

LH. HINNAVARU

CONTENTS: AS GIVEN

PROJECT MANAGER:

DESIGNER: ARIZ

CIV/STR. ENGINEER:

SURVEYED BY: -

DRAWN BY: ARIZ

CHECKED BY:

DATE : JUNE 2016

SHEET NO. : /

