


SCALE: 1 : 50

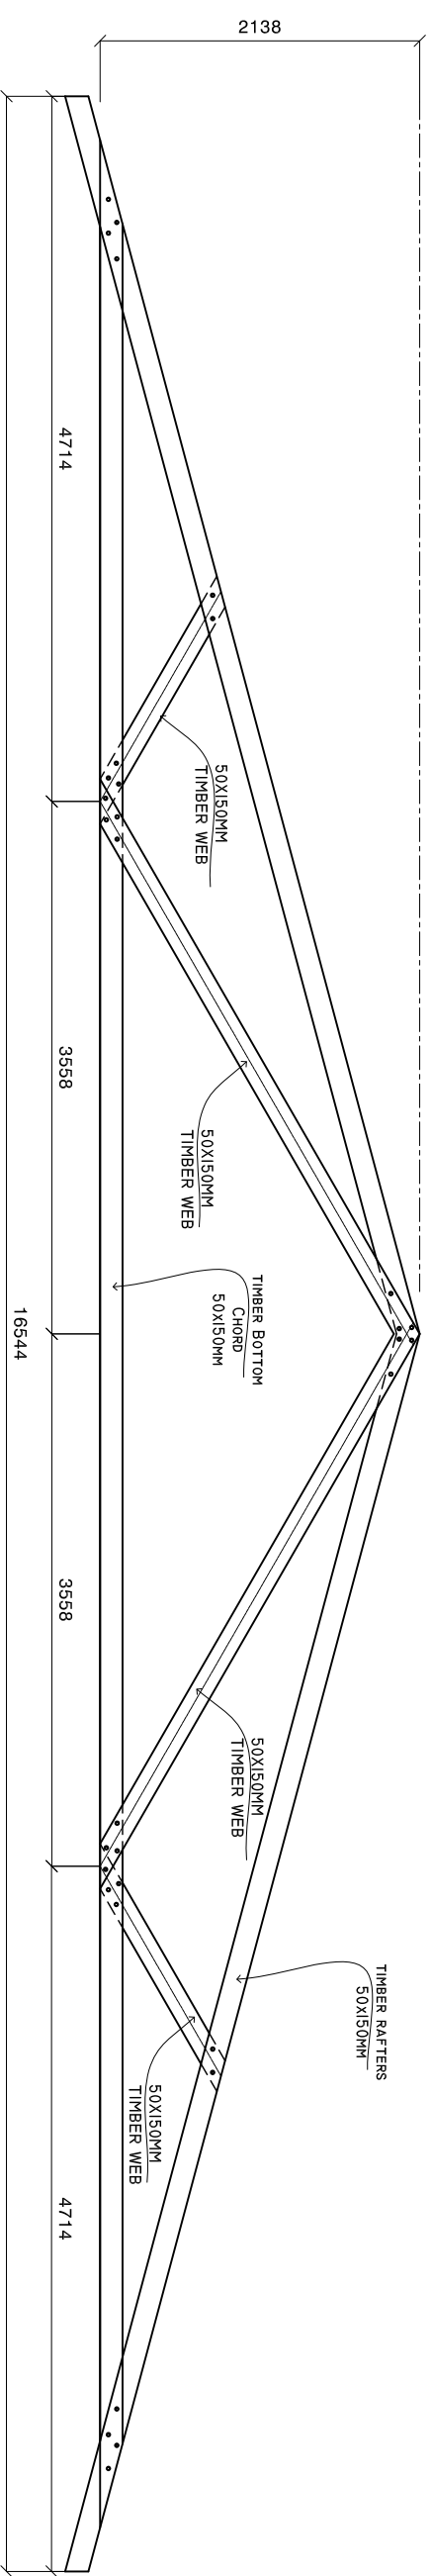

SHEET CONTENTS :
REVISION NOTES:
PROJECT: CONSTRUCTION OF NEW HEALTH CENTER BLOCK B
CLIENT: MINISTRY OF HEALTH
LOCATION: LH, HINNAVARU
CONTENTS: AS GIVEN
PROJECT MANAGER:
DESIGNER: ARIZ
CIV/STR. ENGINEER:
SURVEYED BY: -
DRAWN BY: ARIZ
CHECKED BY:
DATE : JUNE 2016
SHEET NO. : /



ADMIN DIVISION
Ministry of Health
Roshanee Building
Sosun Magu'
Tel: 332 8887, Fax: 3328889