



SEPTIC TANK PLAN

SCALE: 1 : 50

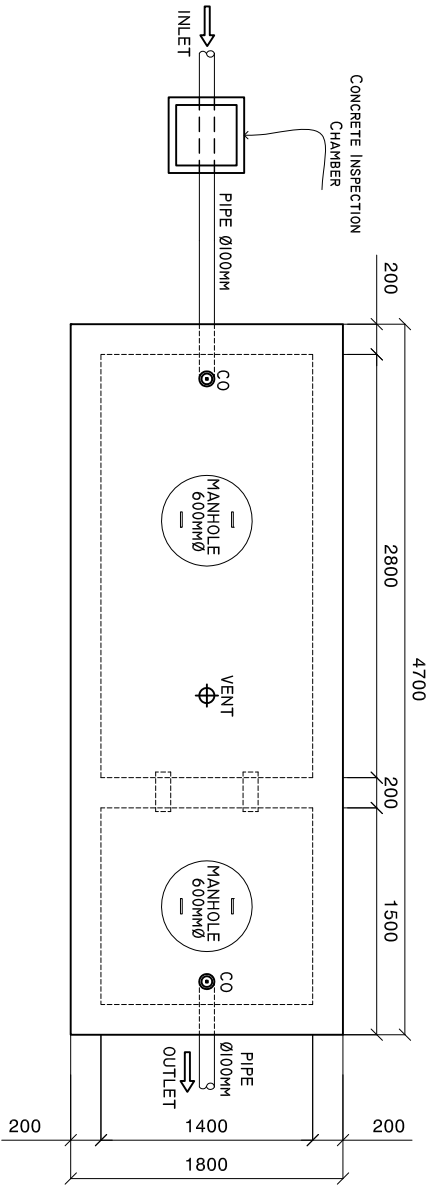

CROSS SECTION X-X


SCALE: 1 : 50

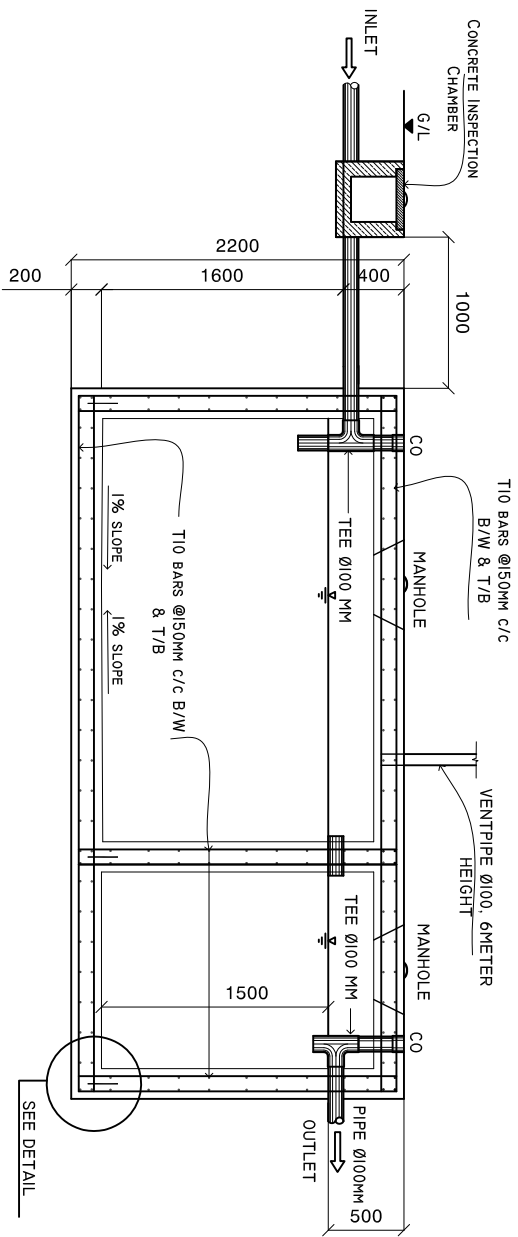

ALL BRAND SPECIFIED IN THIS DRAWING ARE SAME OR EQUIVALENT BRAND

DETAIL

SCALE: 1 : 10

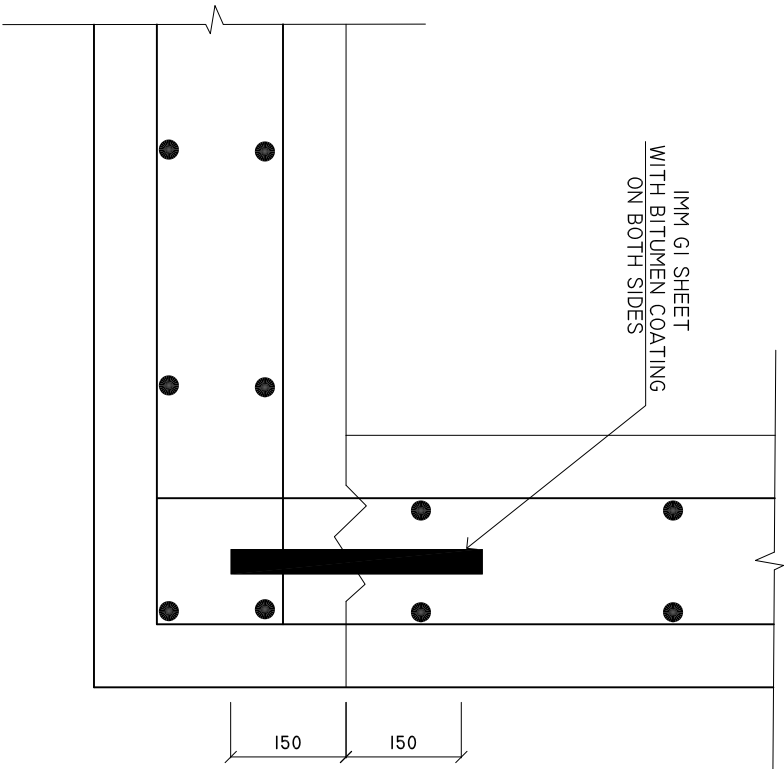

SHEET CONTENTS :

REVISION NOTES:

PROJECT:
CONSTRUCTION OF
HEALTH CENTER
BLOCK A

CLIENT:
MINISTRY OF HEALTH

LOCATION:
LH. HINNAVARU

CONTENTS: AS GIVEN

PROJECT MANAGER:

DESIGNER: ARIZ

CIV/STR. ENGINEER:

SURVEYED BY: -

DRAWN BY: ARIZ

CHECKED BY:

DATE : MAY 2016

SHEET NO. : /

