


1.5 inch GI Pipe
(Horizontal Top)

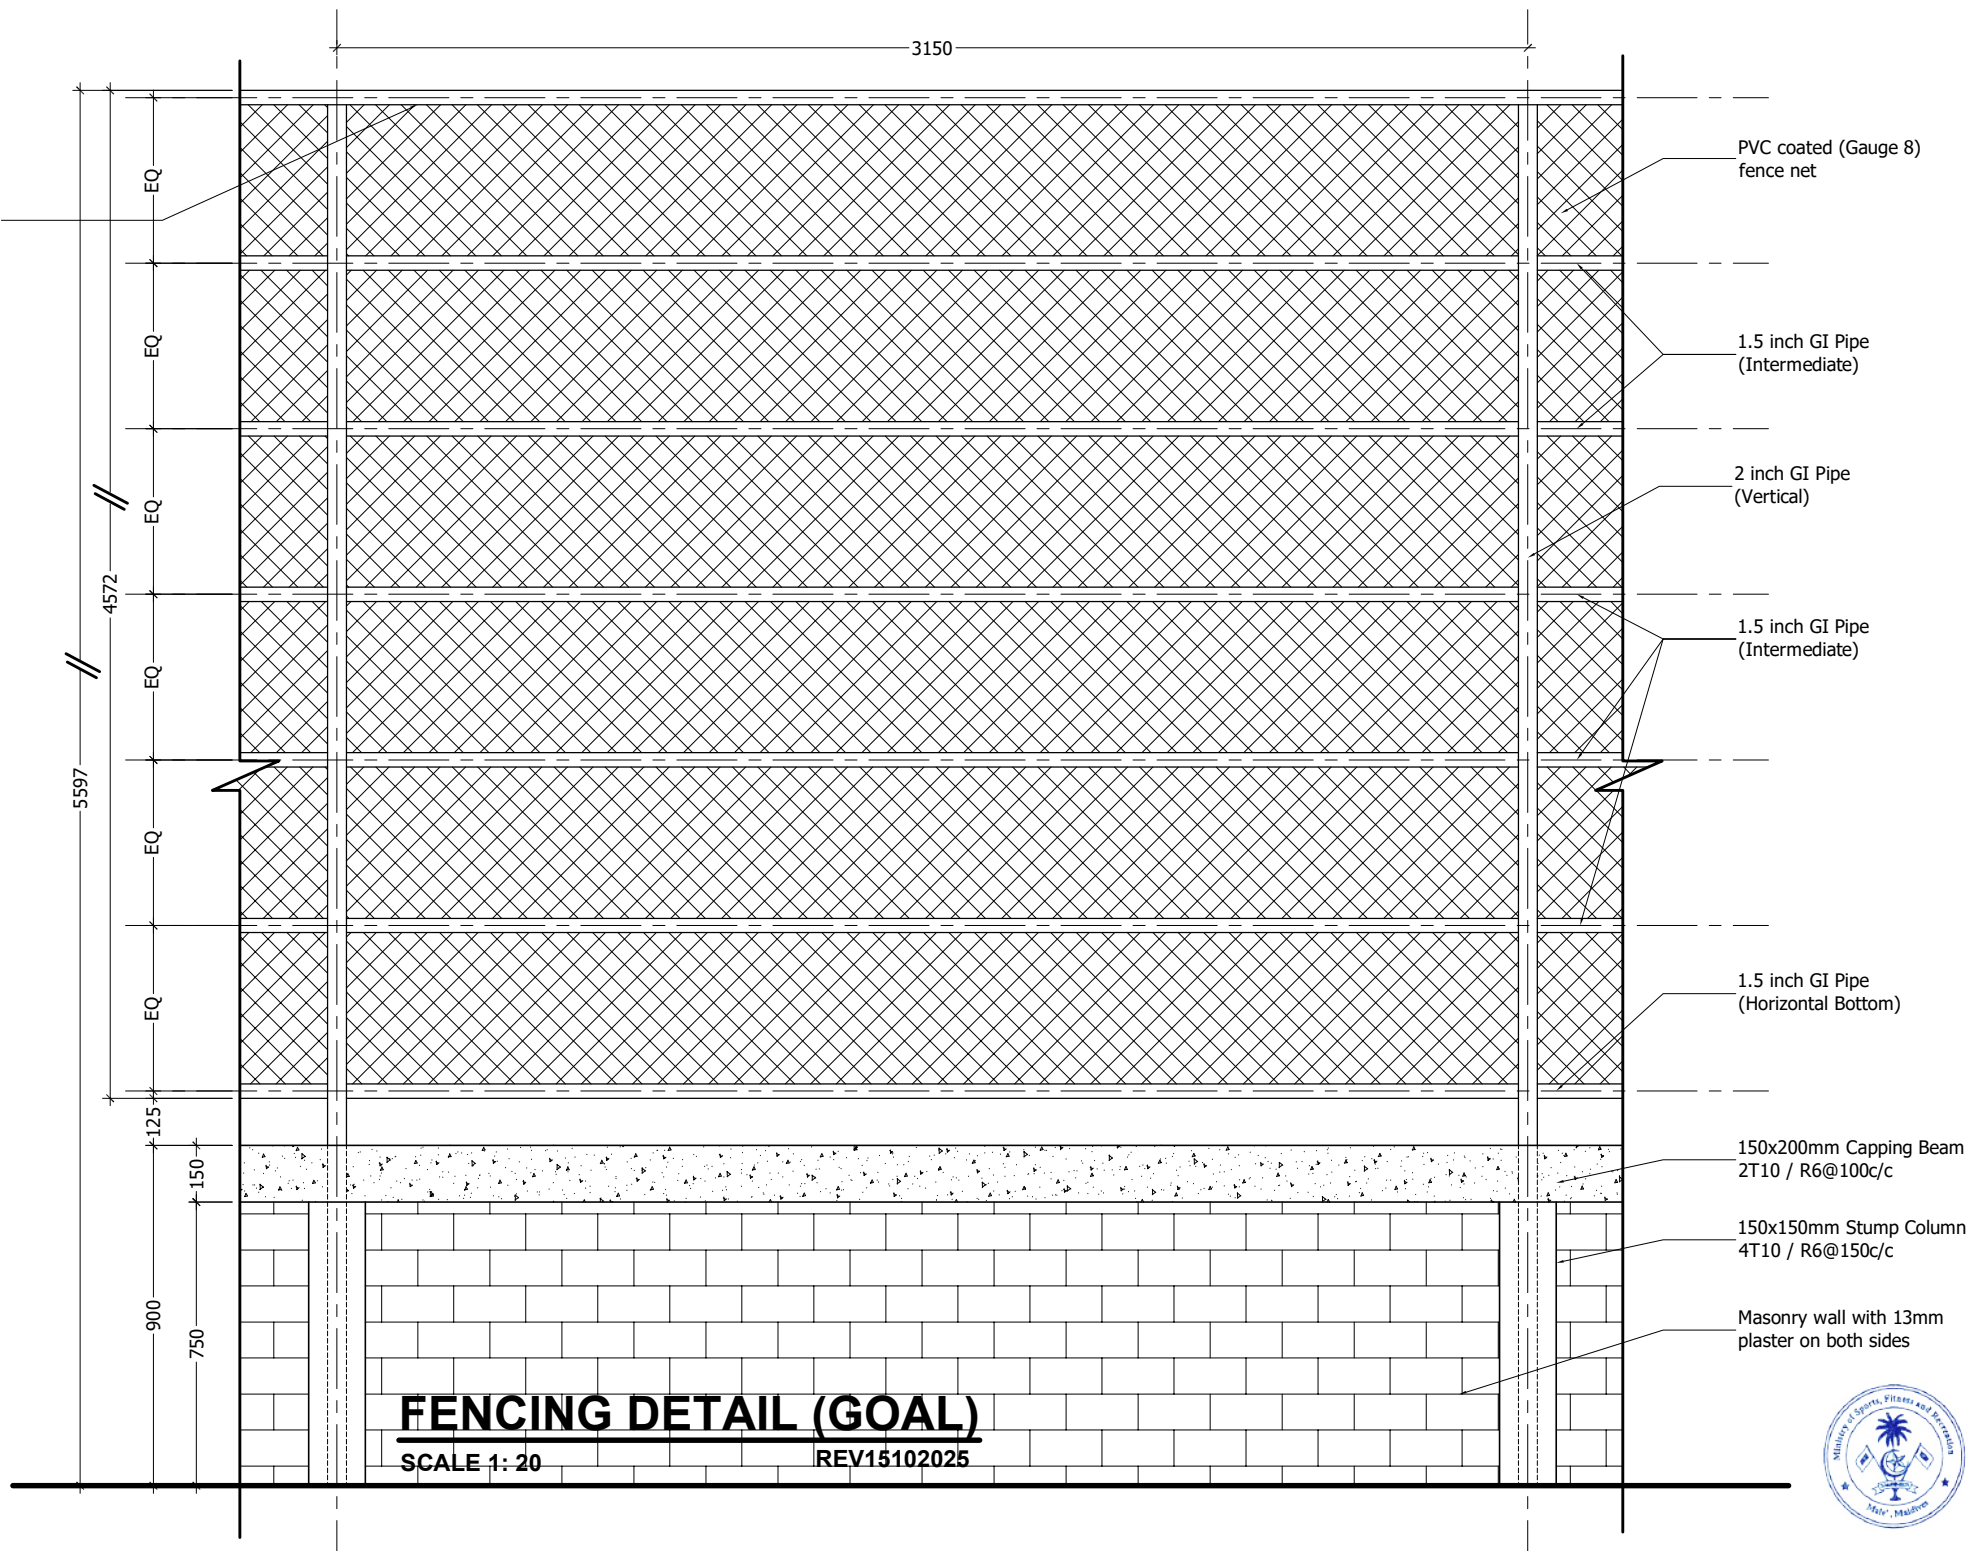

FENCING DETAIL (GOAL)

SCALE 1: 20

REV15102025

