



CCTV, Wired Data Points, WiFi Points, PA System Speakers, Electrical (ICT only), Fingerprint Access, Desktop Telephones

School Compound

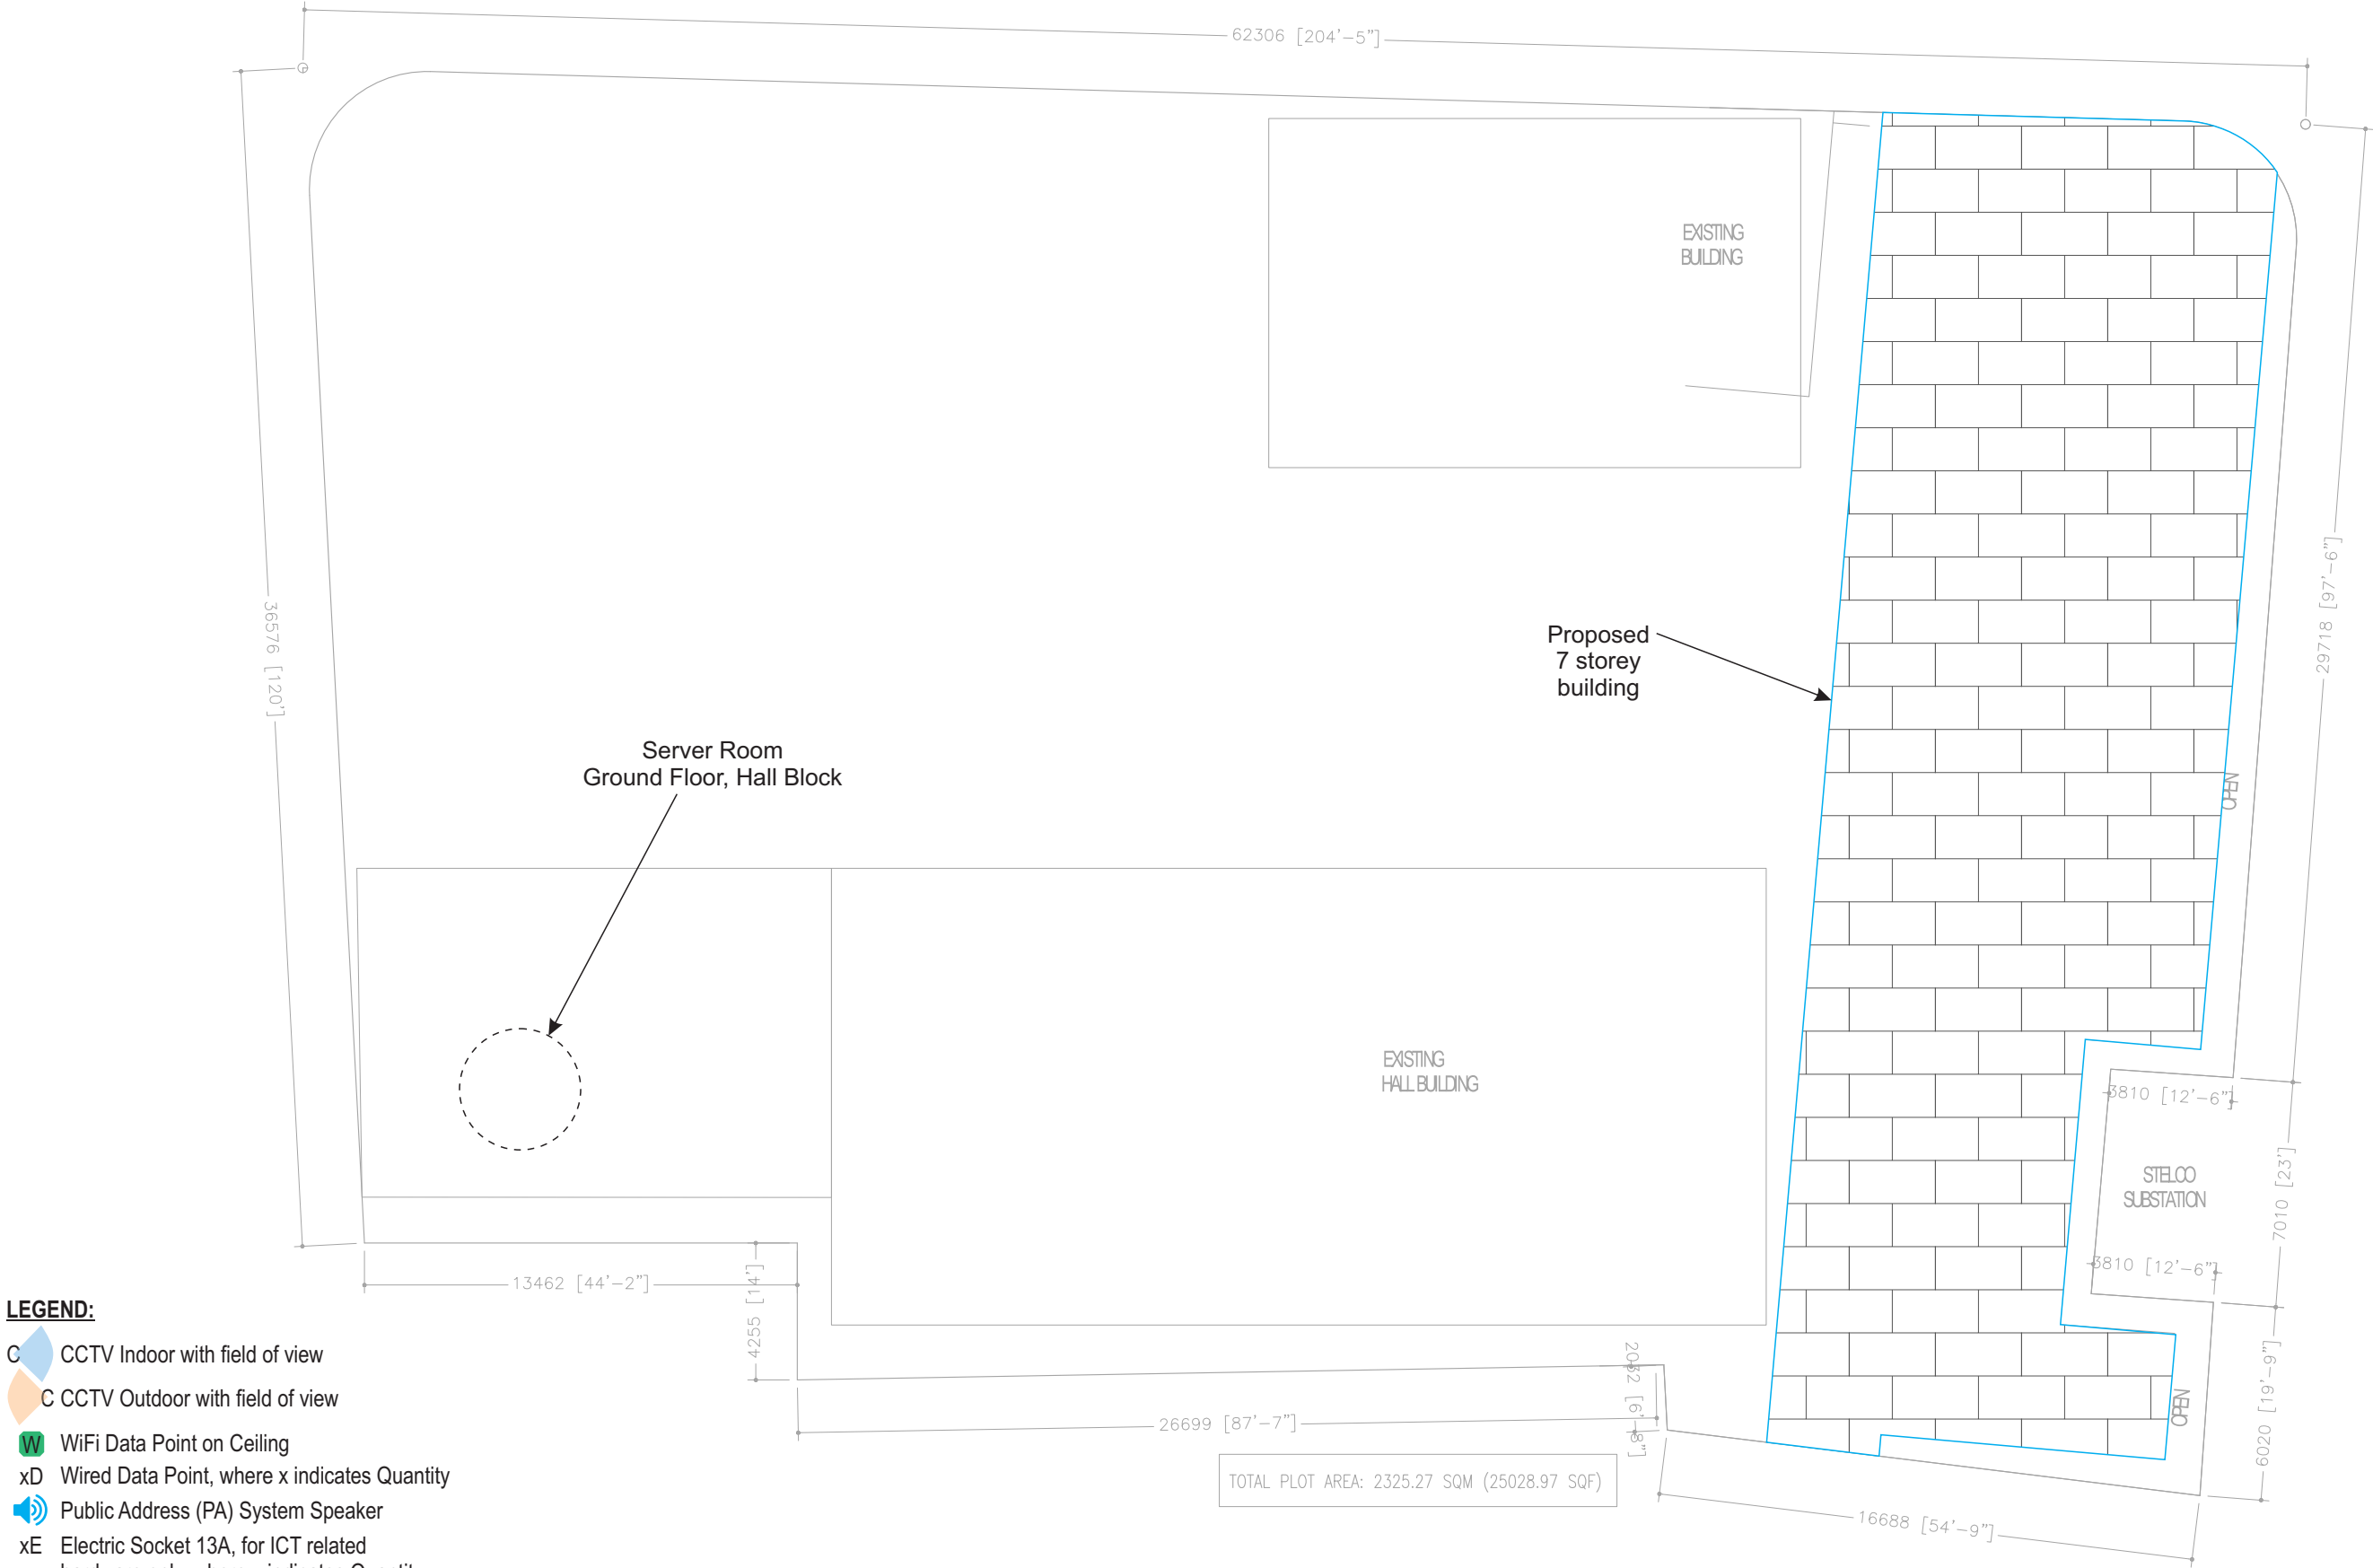


CCTV, Wired Data Points, WiFi Points, PA System Speakers, Electrical (ICT only), Fingerprint Access, Desktop Telephones

Ground Floor

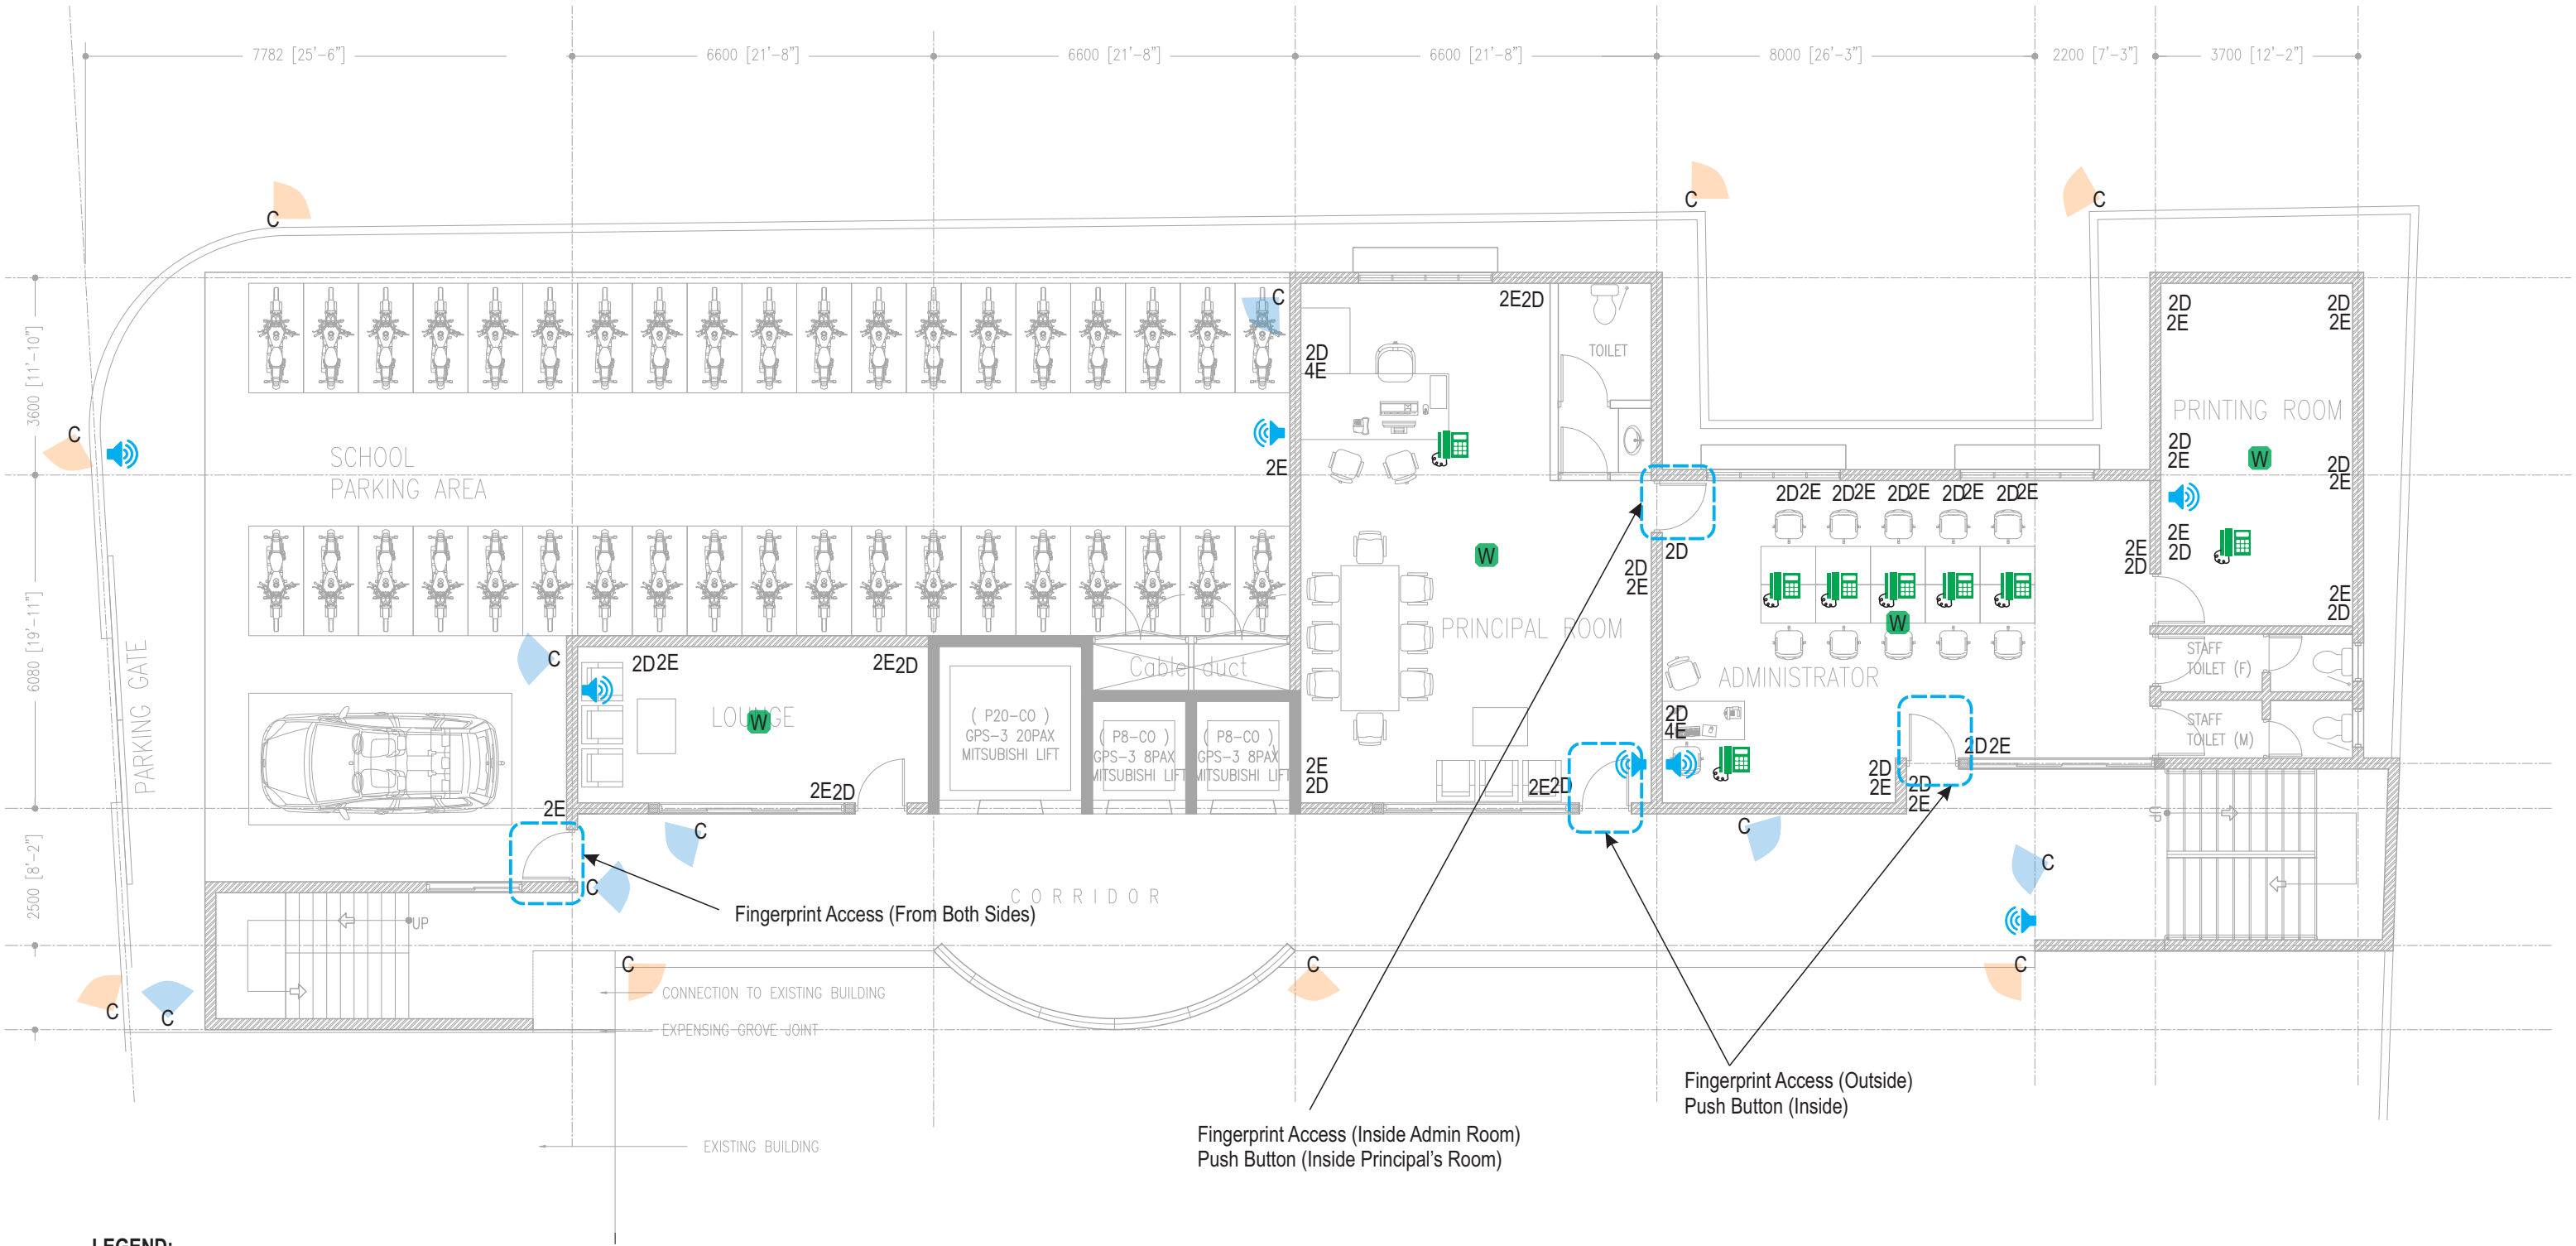

- LEGEND:**
- CCTV Indoor with field of view
  - C CCTV Outdoor with field of view
  - WiFi Data Point on Ceiling
  - xD Wired Data Point, where x indicates Quantity
  - Public Address (PA) System Speaker
  - xE Electric Socket 13A, for ICT related hardware only, where x indicates Quantity
  - Desk Telephone Unit

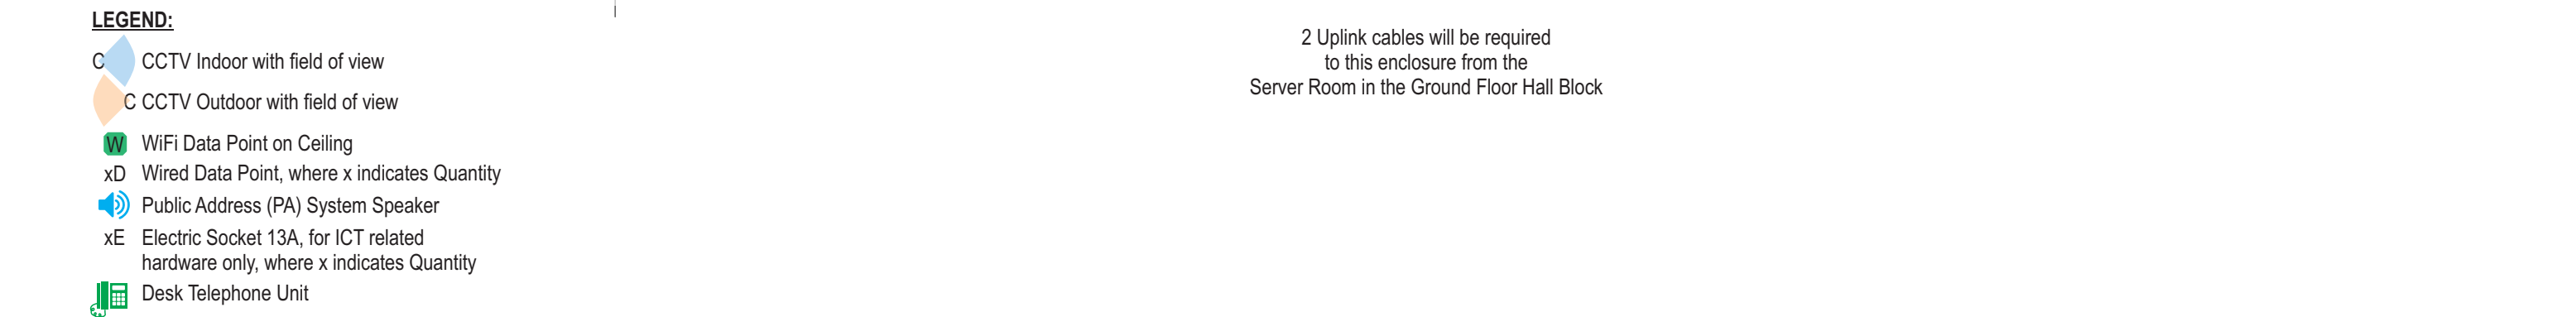

CCTV, Wired Data Points, WiFi Points, PA System Speakers, Electrical (ICT only), Fingerprint Access, Desktop Telephones


Second Floor



- LEGEND:**
- C CCTV Indoor with field of view
  - C CCTV Outdoor with field of view
  - W WiFi Data Point on Ceiling
  - xD Wired Data Point, where x indicates Quantity
  - Public Address (PA) System Speaker
  - xE Electric Socket 13A, for ICT related hardware only, where x indicates Quantity
  - Desk Telephone Unit

CCTV, Wired Data Points, WiFi Points, PA System Speakers, Electrical (ICT only), Fingerprint Access, Desktop Telephones

Third Floor

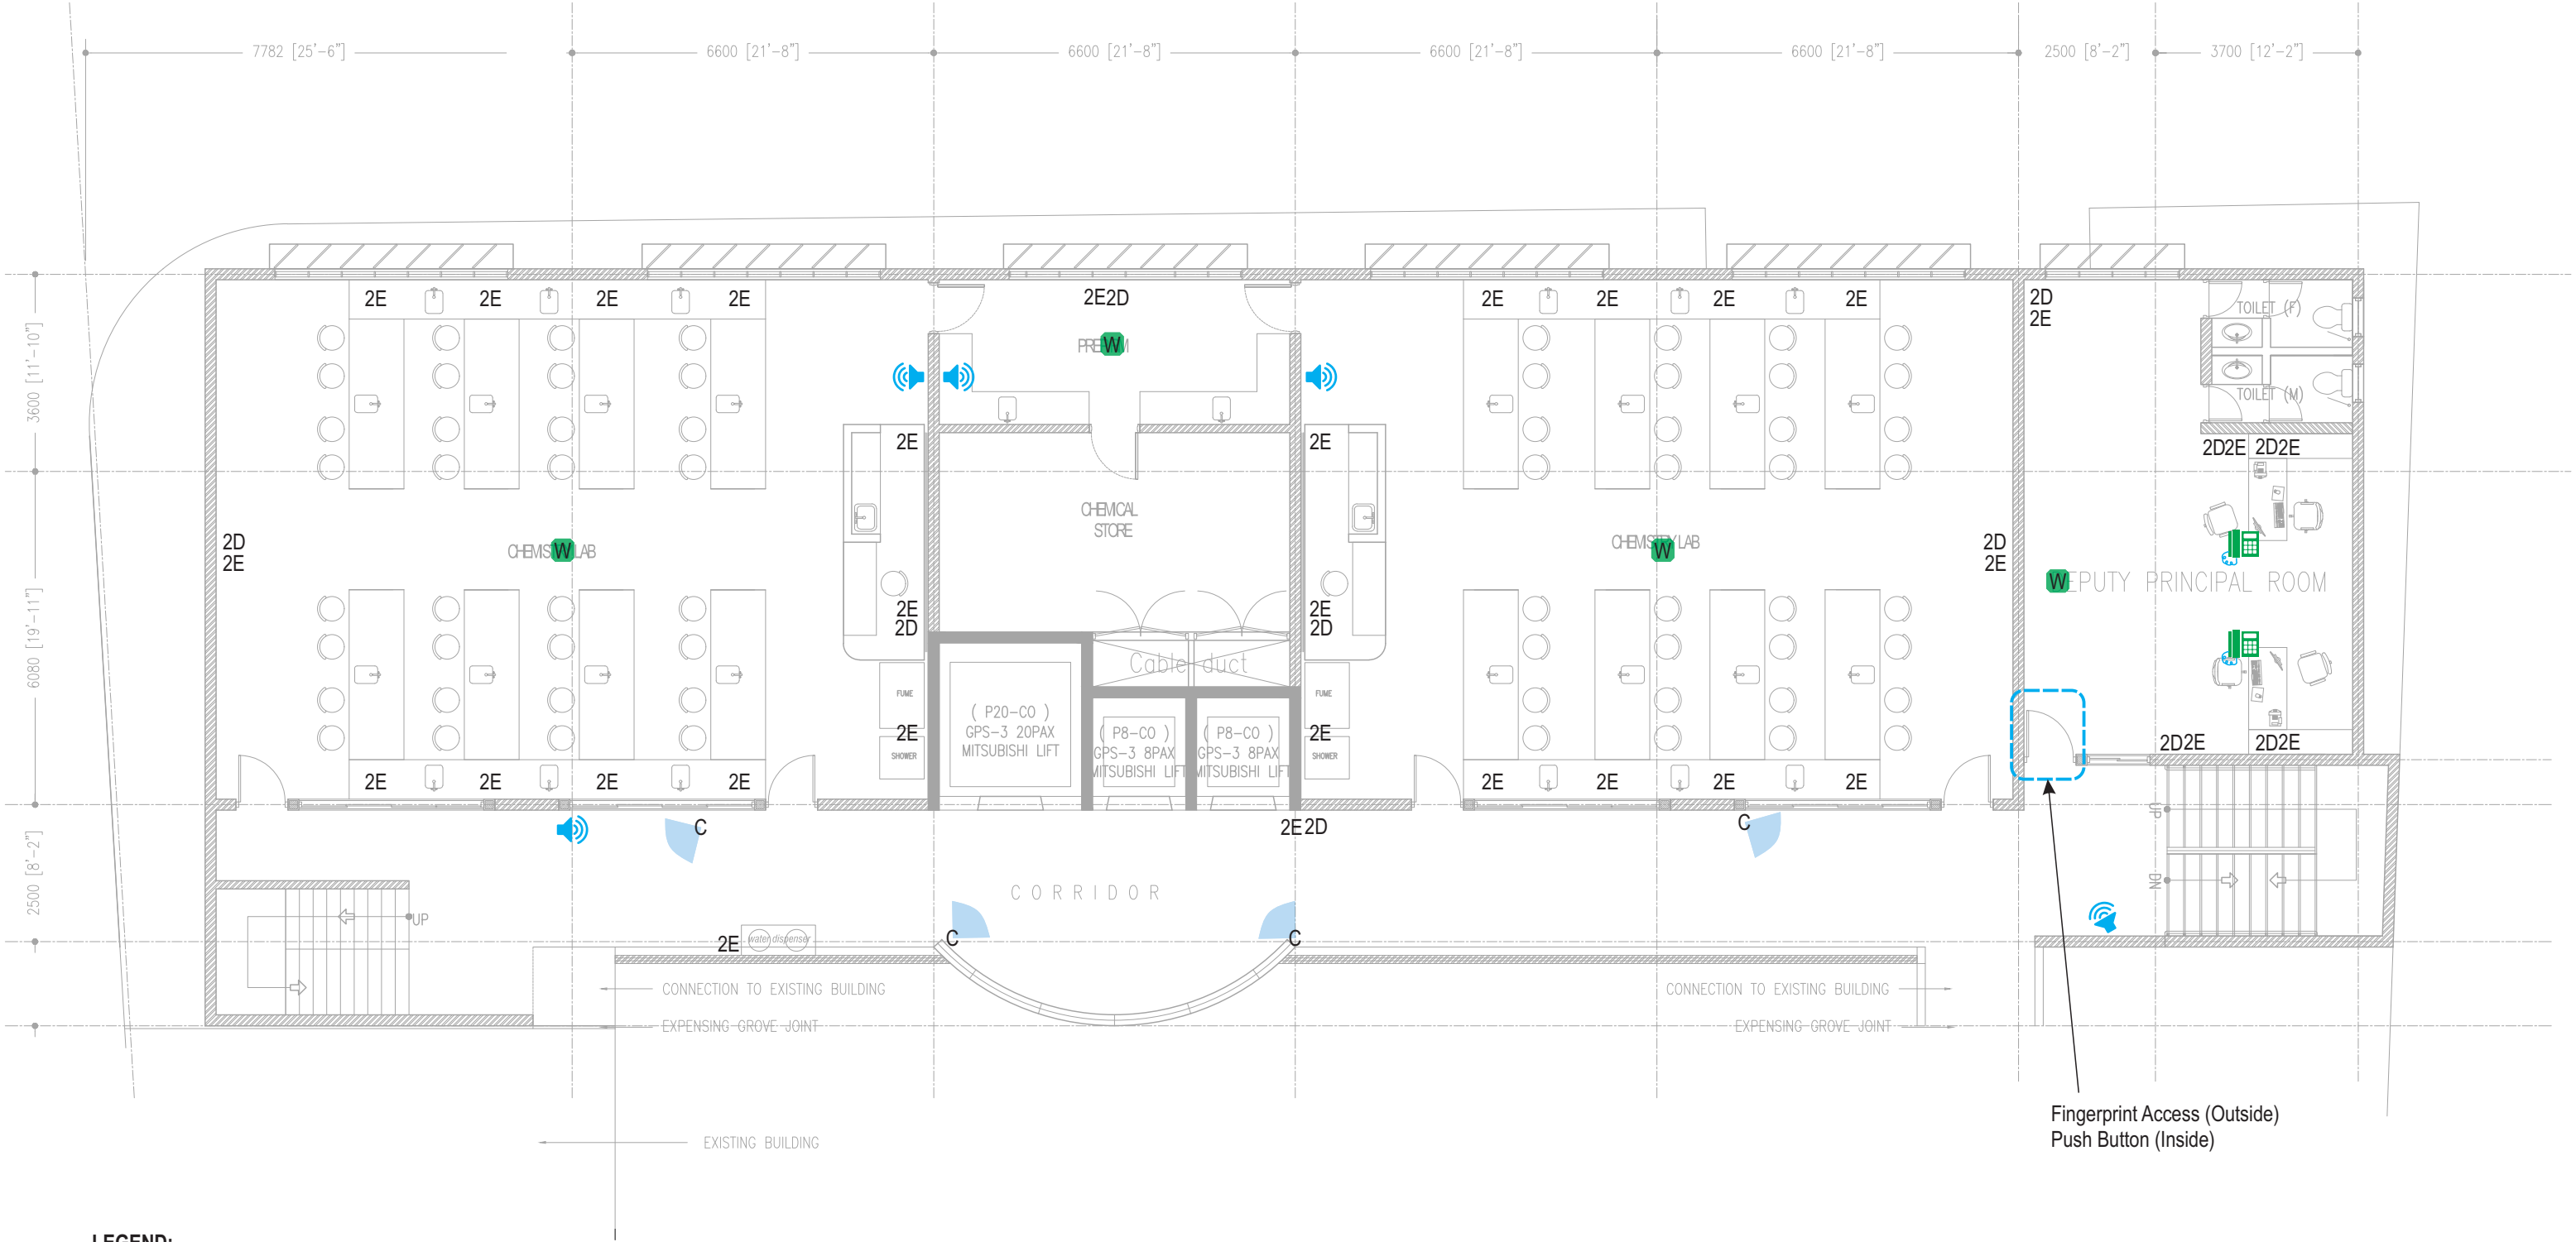

- LEGEND:**
- C CCTV Indoor with field of view
  - C CCTV Outdoor with field of view
  - WiFi Data Point on Ceiling
  - xD Wired Data Point, where x indicates Quantity
  - Public Address (PA) System Speaker
  - xE Electric Socket 13A, for ICT related hardware only, where x indicates Quantity
  - Desk Telephone Unit

Fingerprint Access (Outside)  
Push Button (Inside)



CCTV, Wired Data Points, WiFi Points, PA System Speakers, Electrical (ICT only), Fingerprint Access, Desktop Telephones

Fourth Floor



- LEGEND:**
- CCTV Indoor with field of view
  - CCTV Outdoor with field of view
  - WiFi Data Point on Ceiling
  - xD Wired Data Point, where x indicates Quantity
  - Public Address (PA) System Speaker
  - xE Electric Socket 13A, for ICT related hardware only, where x indicates Quantity
  - Desk Telephone Unit

CCTV, Wired Data Points, WiFi Points, PA System Speakers, Electrical (ICT only), Fingerprint Access, Desktop Telephones

Fifth Floor










- LEGEND:**
- CCTV Indoor with field of view
  - C CCTV Outdoor with field of view
  - WiFi Data Point on Ceiling
  - xD Wired Data Point, where x indicates Quantity
  - Public Address (PA) System Speaker
  - xE Electric Socket 13A, for ICT related hardware only, where x indicates Quantity
  - Desk Telephone Unit

This detailed floor plan illustrates the 2nd floor layout, including five classrooms (11-15), a central corridor, and a network enclosure. The plan is overlaid with a grid showing dimensions: 7782 [25'-6"] and 6600 [21'-8"] horizontally, and 3600 [11'-10"], 6080 [19'-11"], and 2500 [8'-2"] vertically. Key features include:

- Classrooms:** Five classrooms (11-15) are arranged around a central corridor. Each classroom contains desks, a whiteboard, and a smartboard. Classroom 11 also features a green 'W' icon.
- Corridor:** A central corridor runs horizontally, containing a water dispenser and a staircase labeled 'DN'.
- Network Enclosure:** A central area labeled '1E (for Network Enclosure)' is highlighted, with a 'Cable duct' running through it. It is surrounded by equipment labeled '(P20-CO) GPS-3 20PAX MITSUBISHI LIFT' and '(P8-CO) GPS-3 8PAX MITSUBISHI LIFT'.
- Infrastructure:** The plan shows various network components, including blue '2E' and '2D' icons, green 'W' icons, and blue 'C' icons. A 'NETWORK' label with an arrow points to the central enclosure area.


**LEGEND:**

-  CCTV Indoor with field of view
-  C CCTV Outdoor with field of view
-  WiFi Data Point on Ceiling
-  Wired Data Point, where x indicates Quantity
-  Public Address (PA) System Speaker
-  Electric Socket 13A, for ICT related hardware only, where x indicates Quantity
-  Desk Telephone Unit



CCTV, Wired Data Points, WiFi Points, PA System Speakers, Electrical (ICT only), Fingerprint Access, Desktop Telephones

Terrace

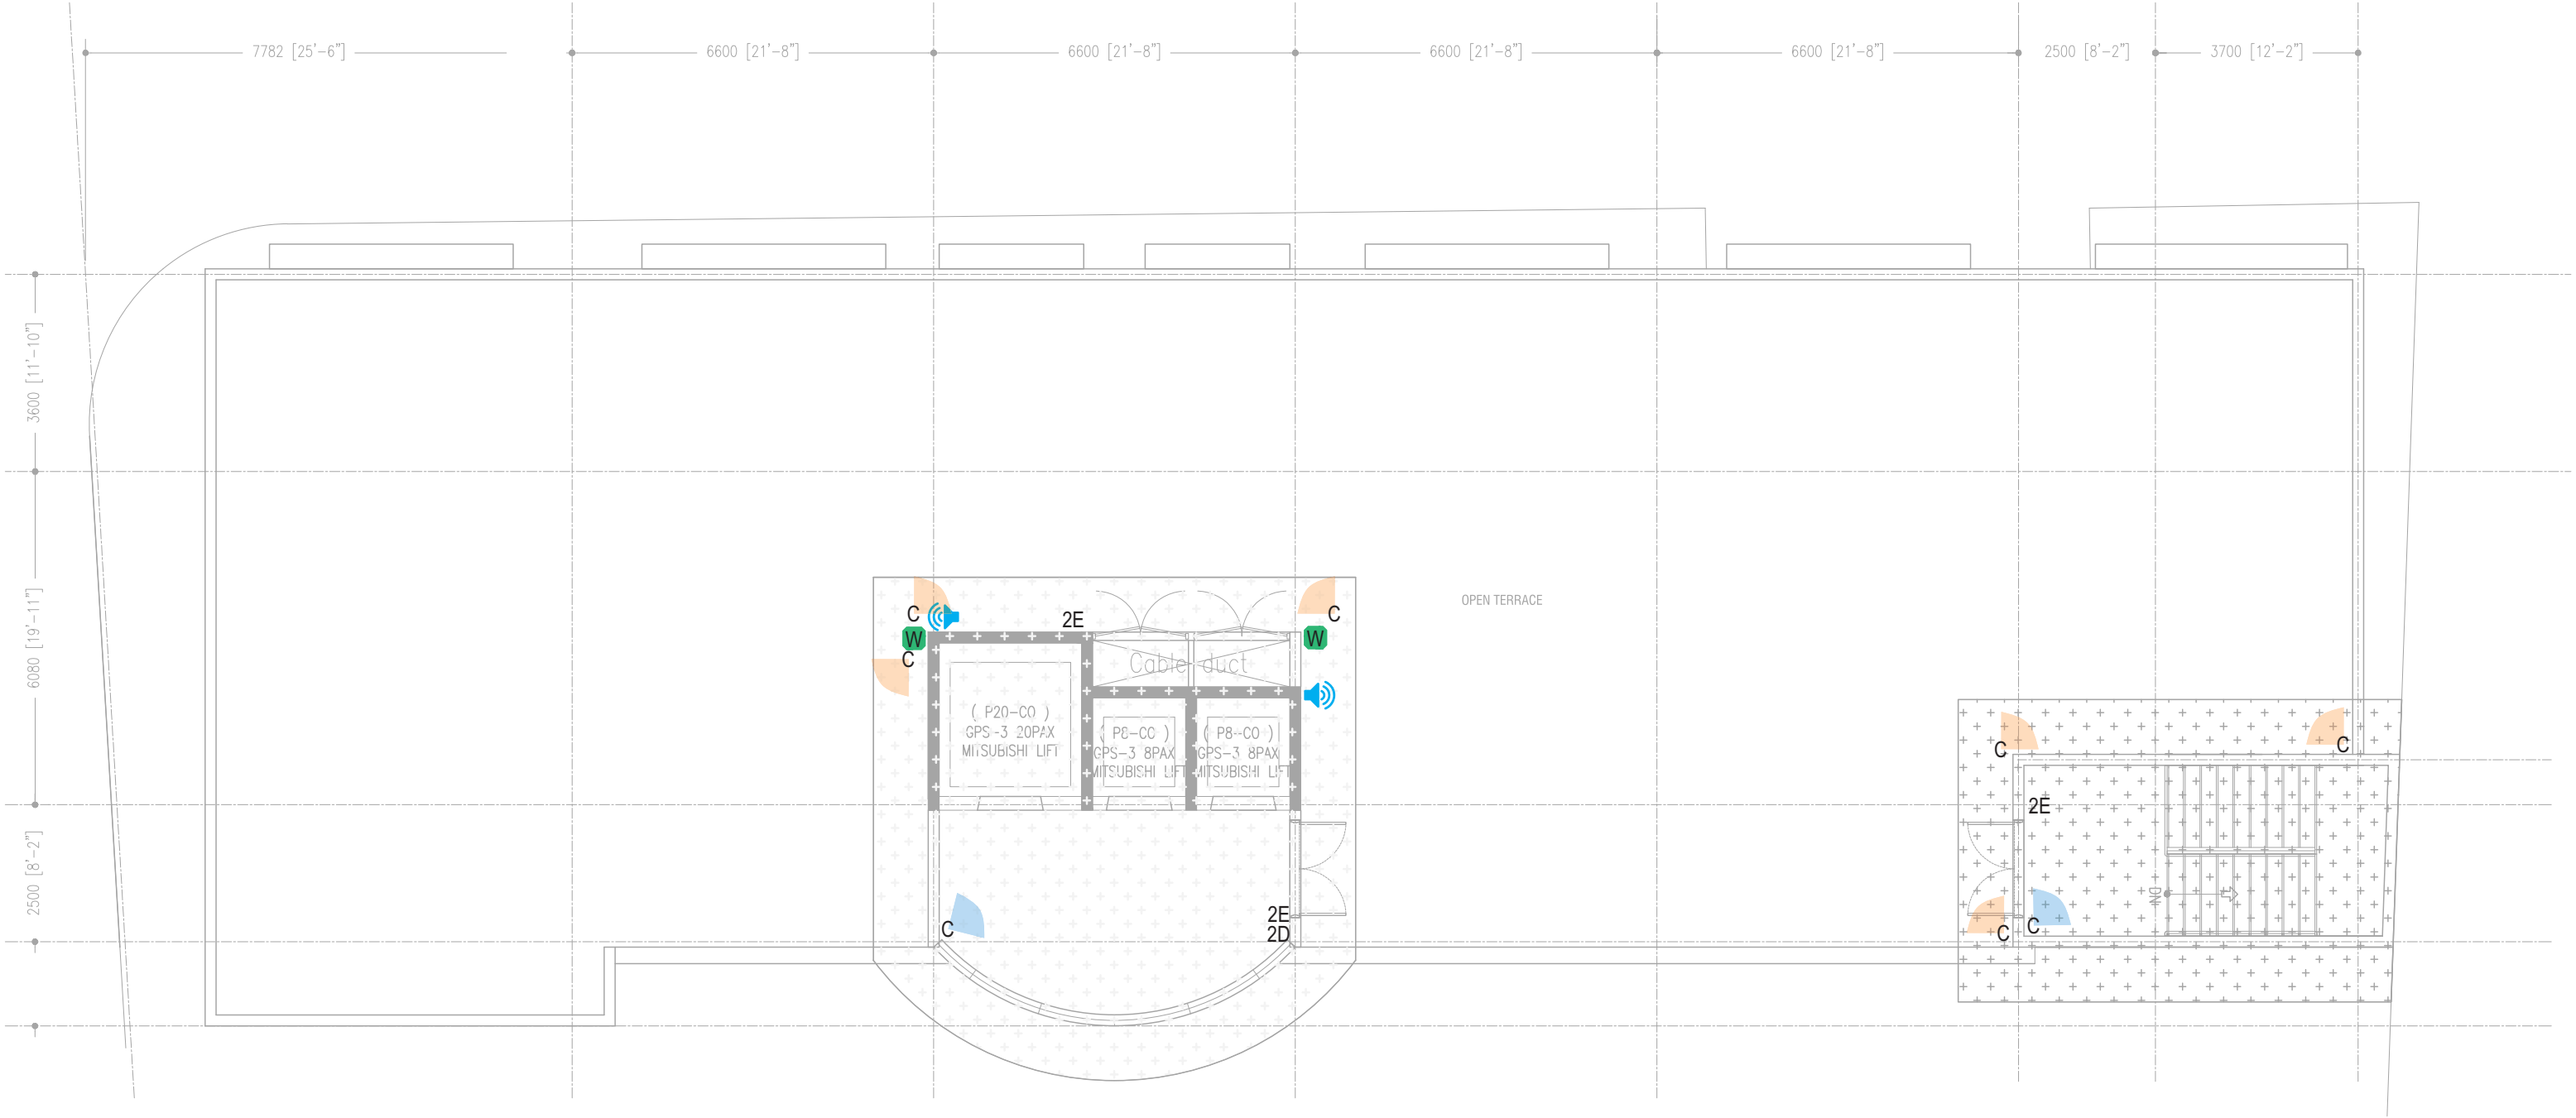

- LEGEND:**
- C CCTV Indoor with field of view
  - C CCTV Outdoor with field of view
  - W WiFi Data Point on Ceiling
  - xD Wired Data Point, where x indicates Quantity
  - Public Address (PA) System Speaker
  - xE Electric Socket 13A, for ICT related hardware only, where x indicates Quantity
  - Desk Telephone Unit