

PROPOSED 3 STOREY BUILDING AT  
Manadhoo Hospital

Drawn By:  
S.01  
Client:  
Ministry of Health

Wednesday, 29 December 2019

Architect: Ibrahim Rashid  
Engineer: Ibrahim Rashid  
Quantity: 1/5

EPOCH  
DESIGN & CONSTRUCTION


1-900-333-3333  
www.epoch.ae  
A-10, Al-Nasr, Al-Nasr, Al-Nasr  
P.O. Box 12345, Abu Dhabi, UAE  
Registration No. 1000000000

Rev: 1  
Page: 1  
S.01.5








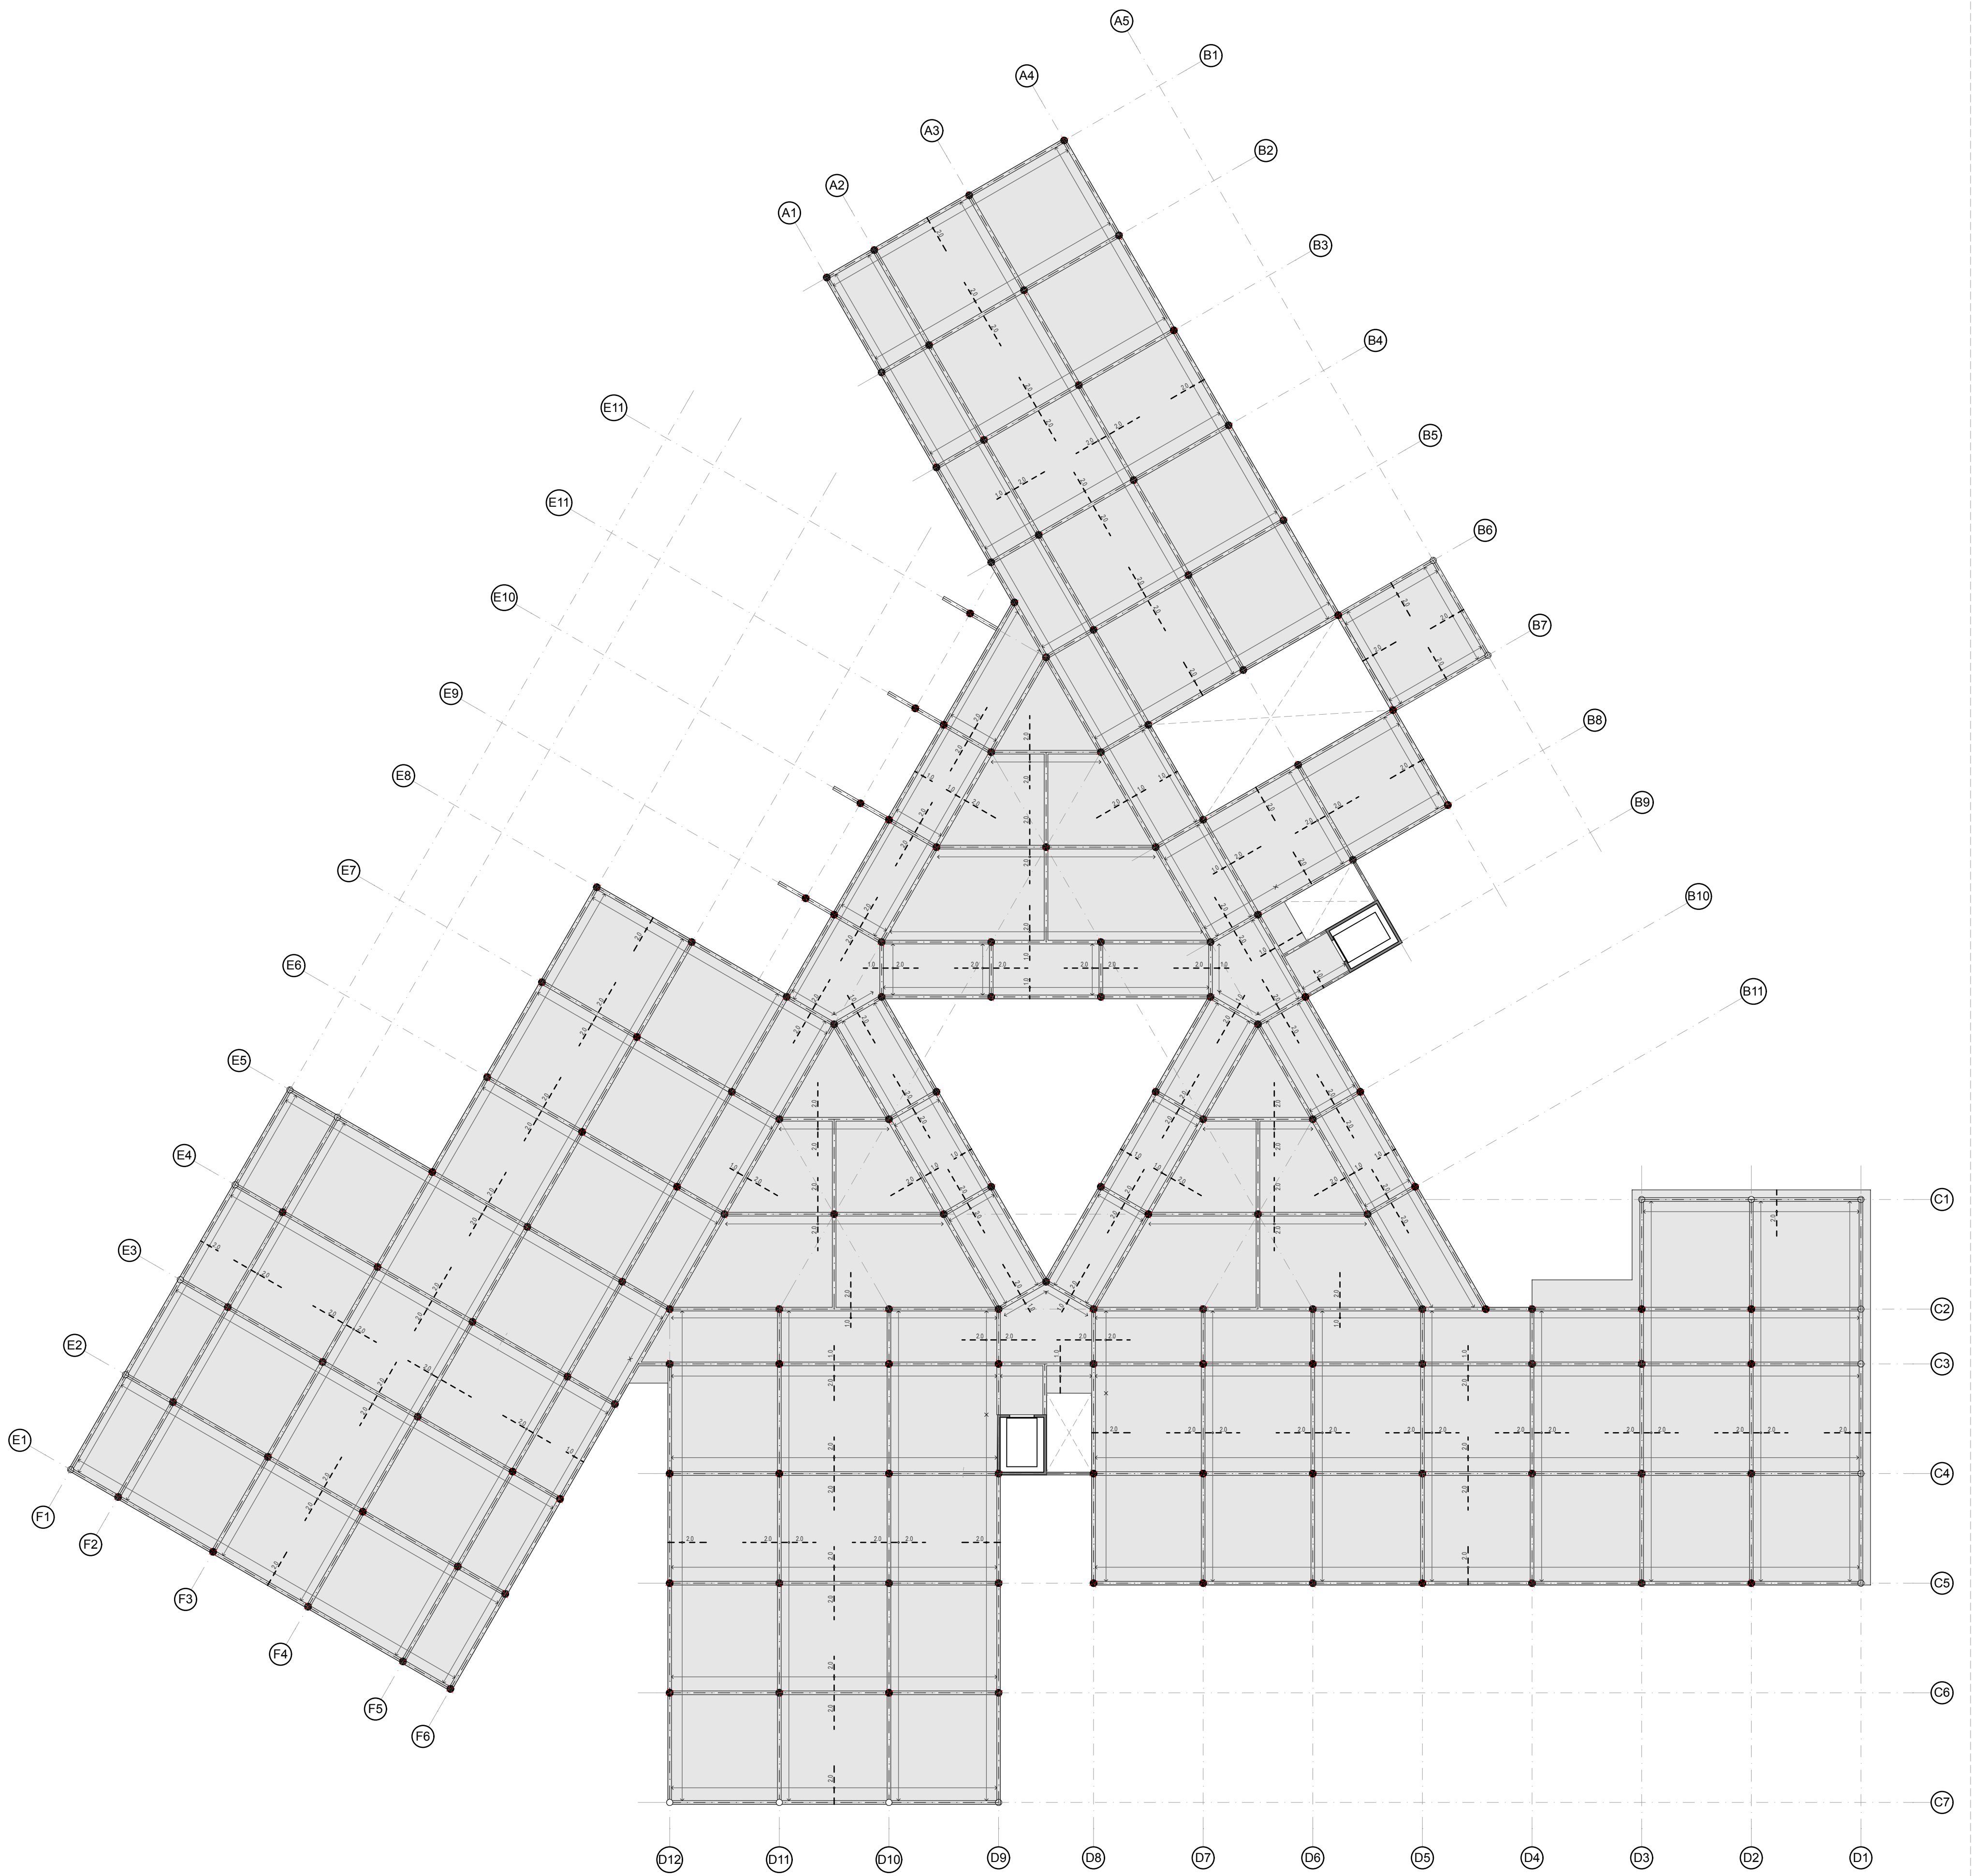

SLAB THICKNESS=165mm

NOTES:  
SLAB THICKNESS=165mm  
BOT REINF: T10@150C/BW (NOT SHOWN)  
TOP REINF: T10@150C/BW (AS SHOWN)  
DISTRIBUTION BARS: T10@150C/BW  
BARS TO BE DISCONTINUOUS OVER VOIDS AND DUCTS  
EXTRA BARS 3T10@45C/BW (AS SHOWN)




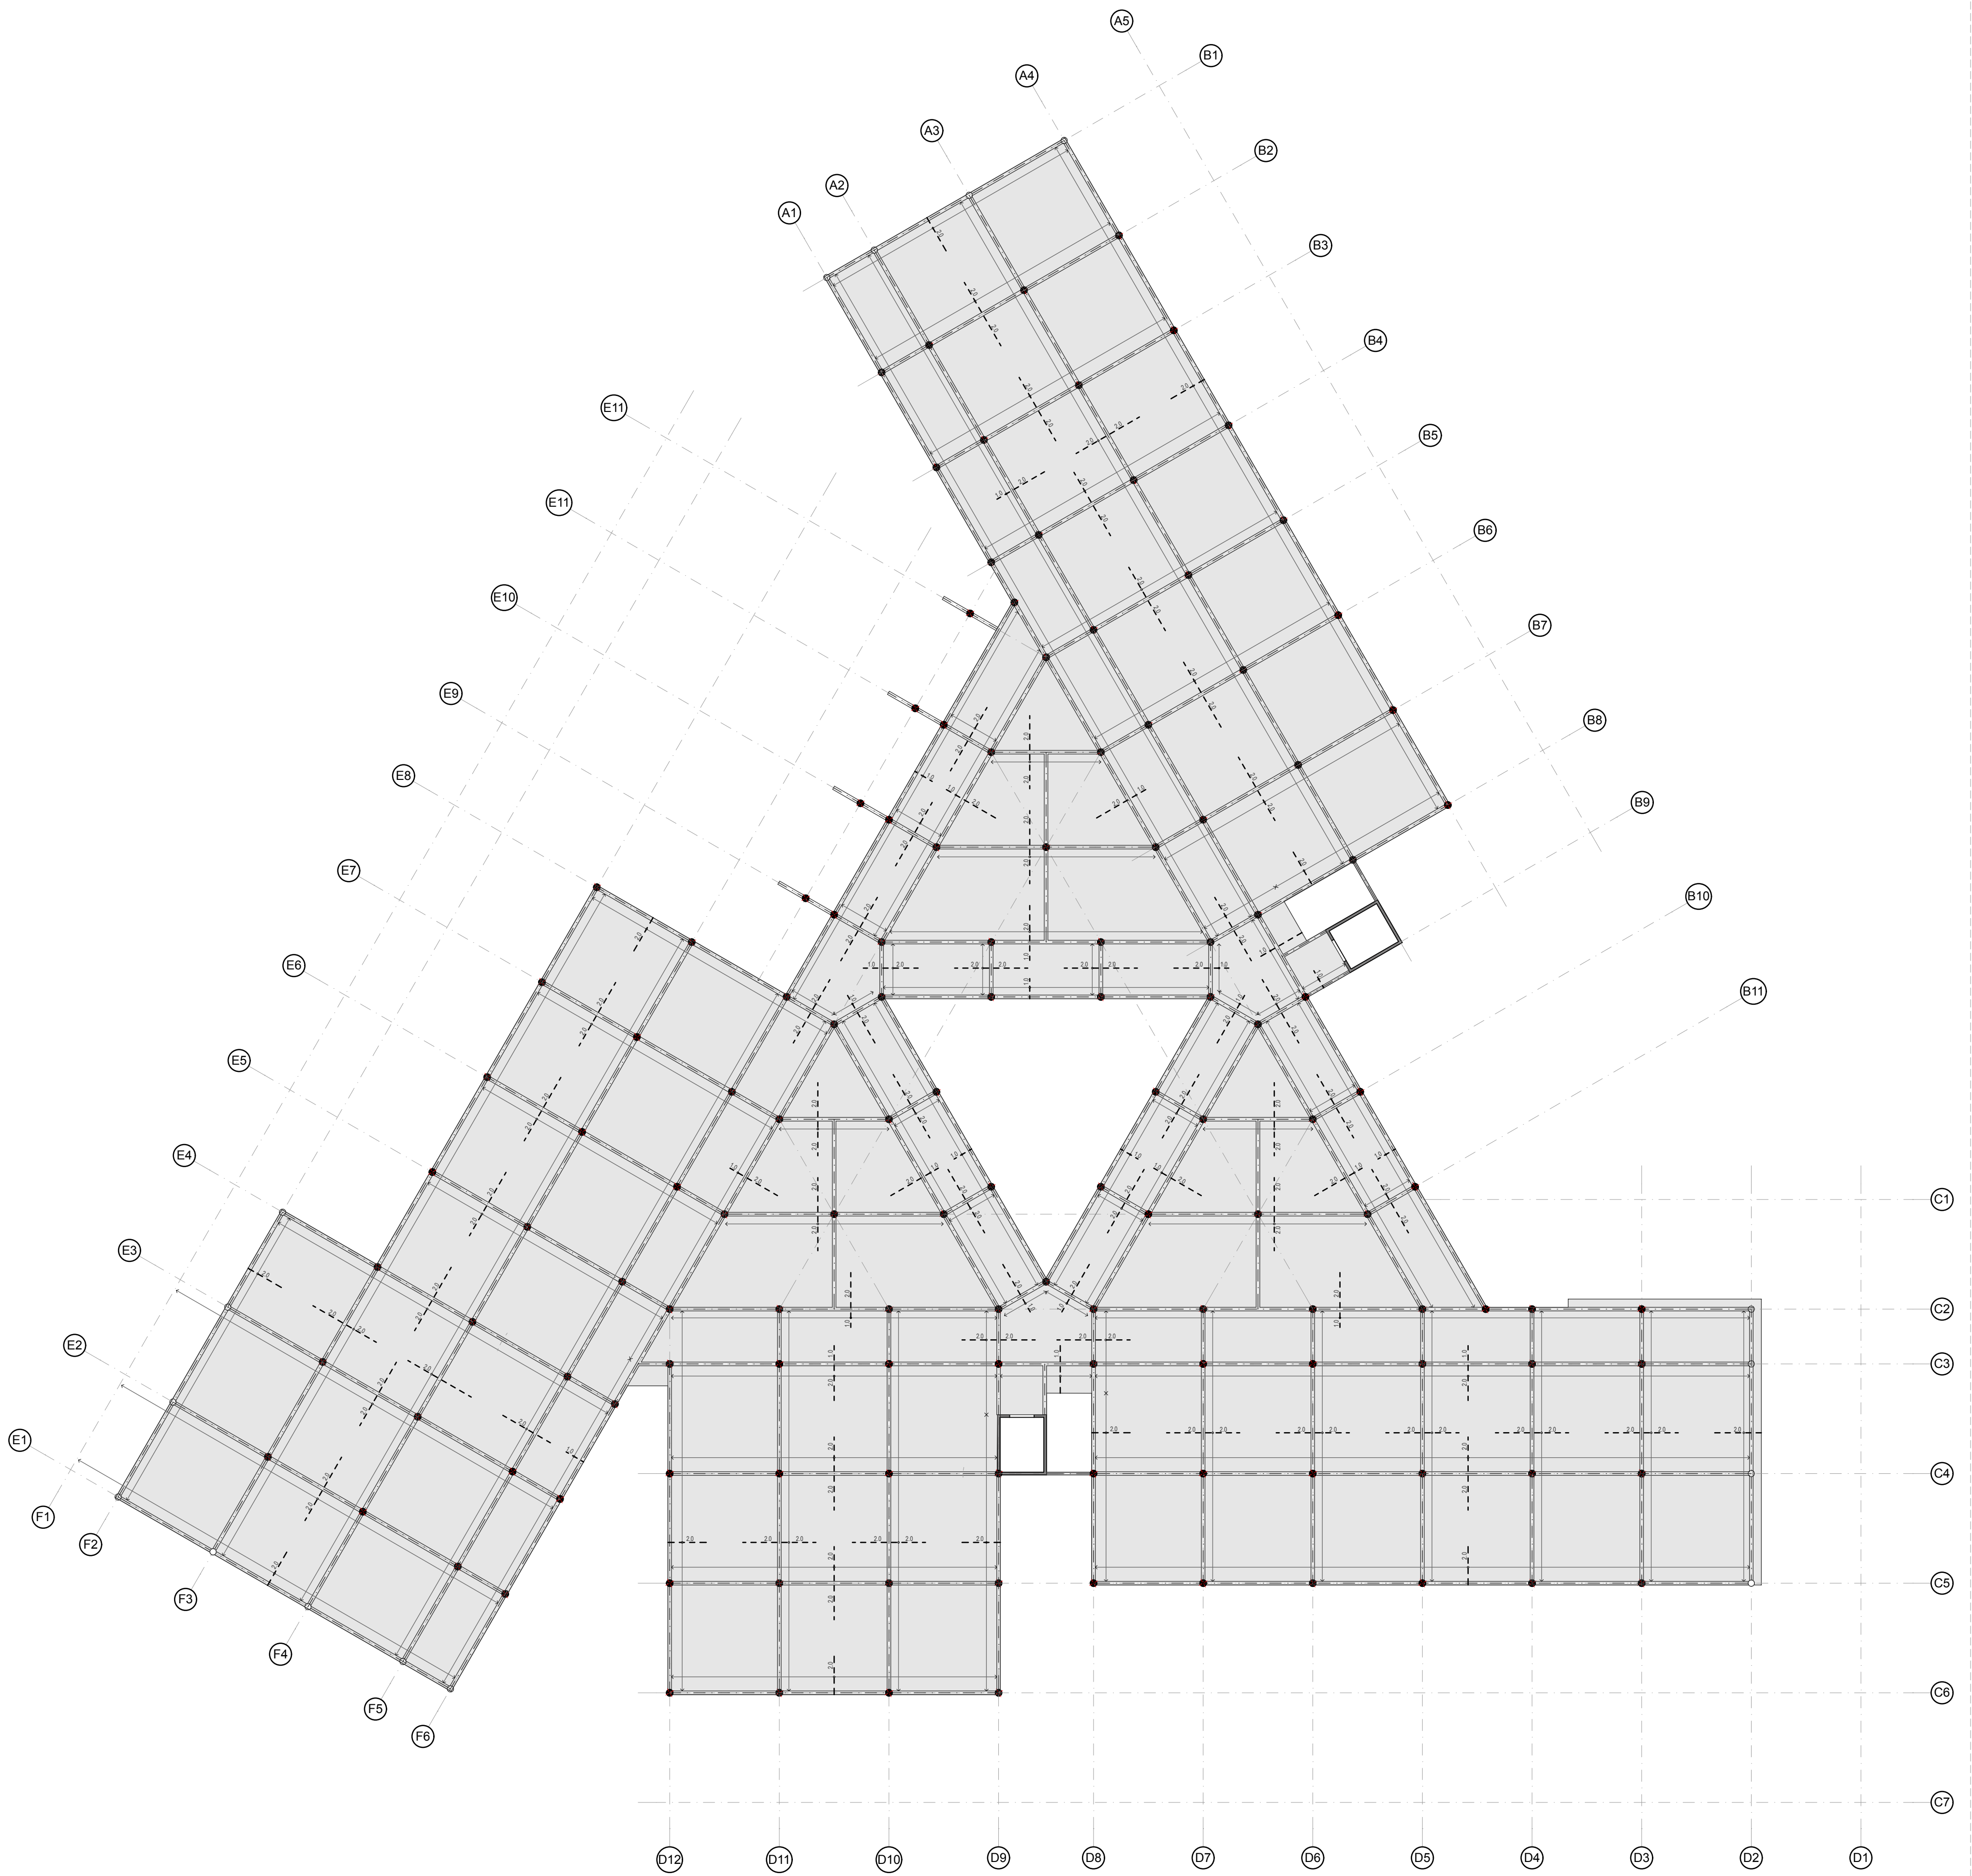








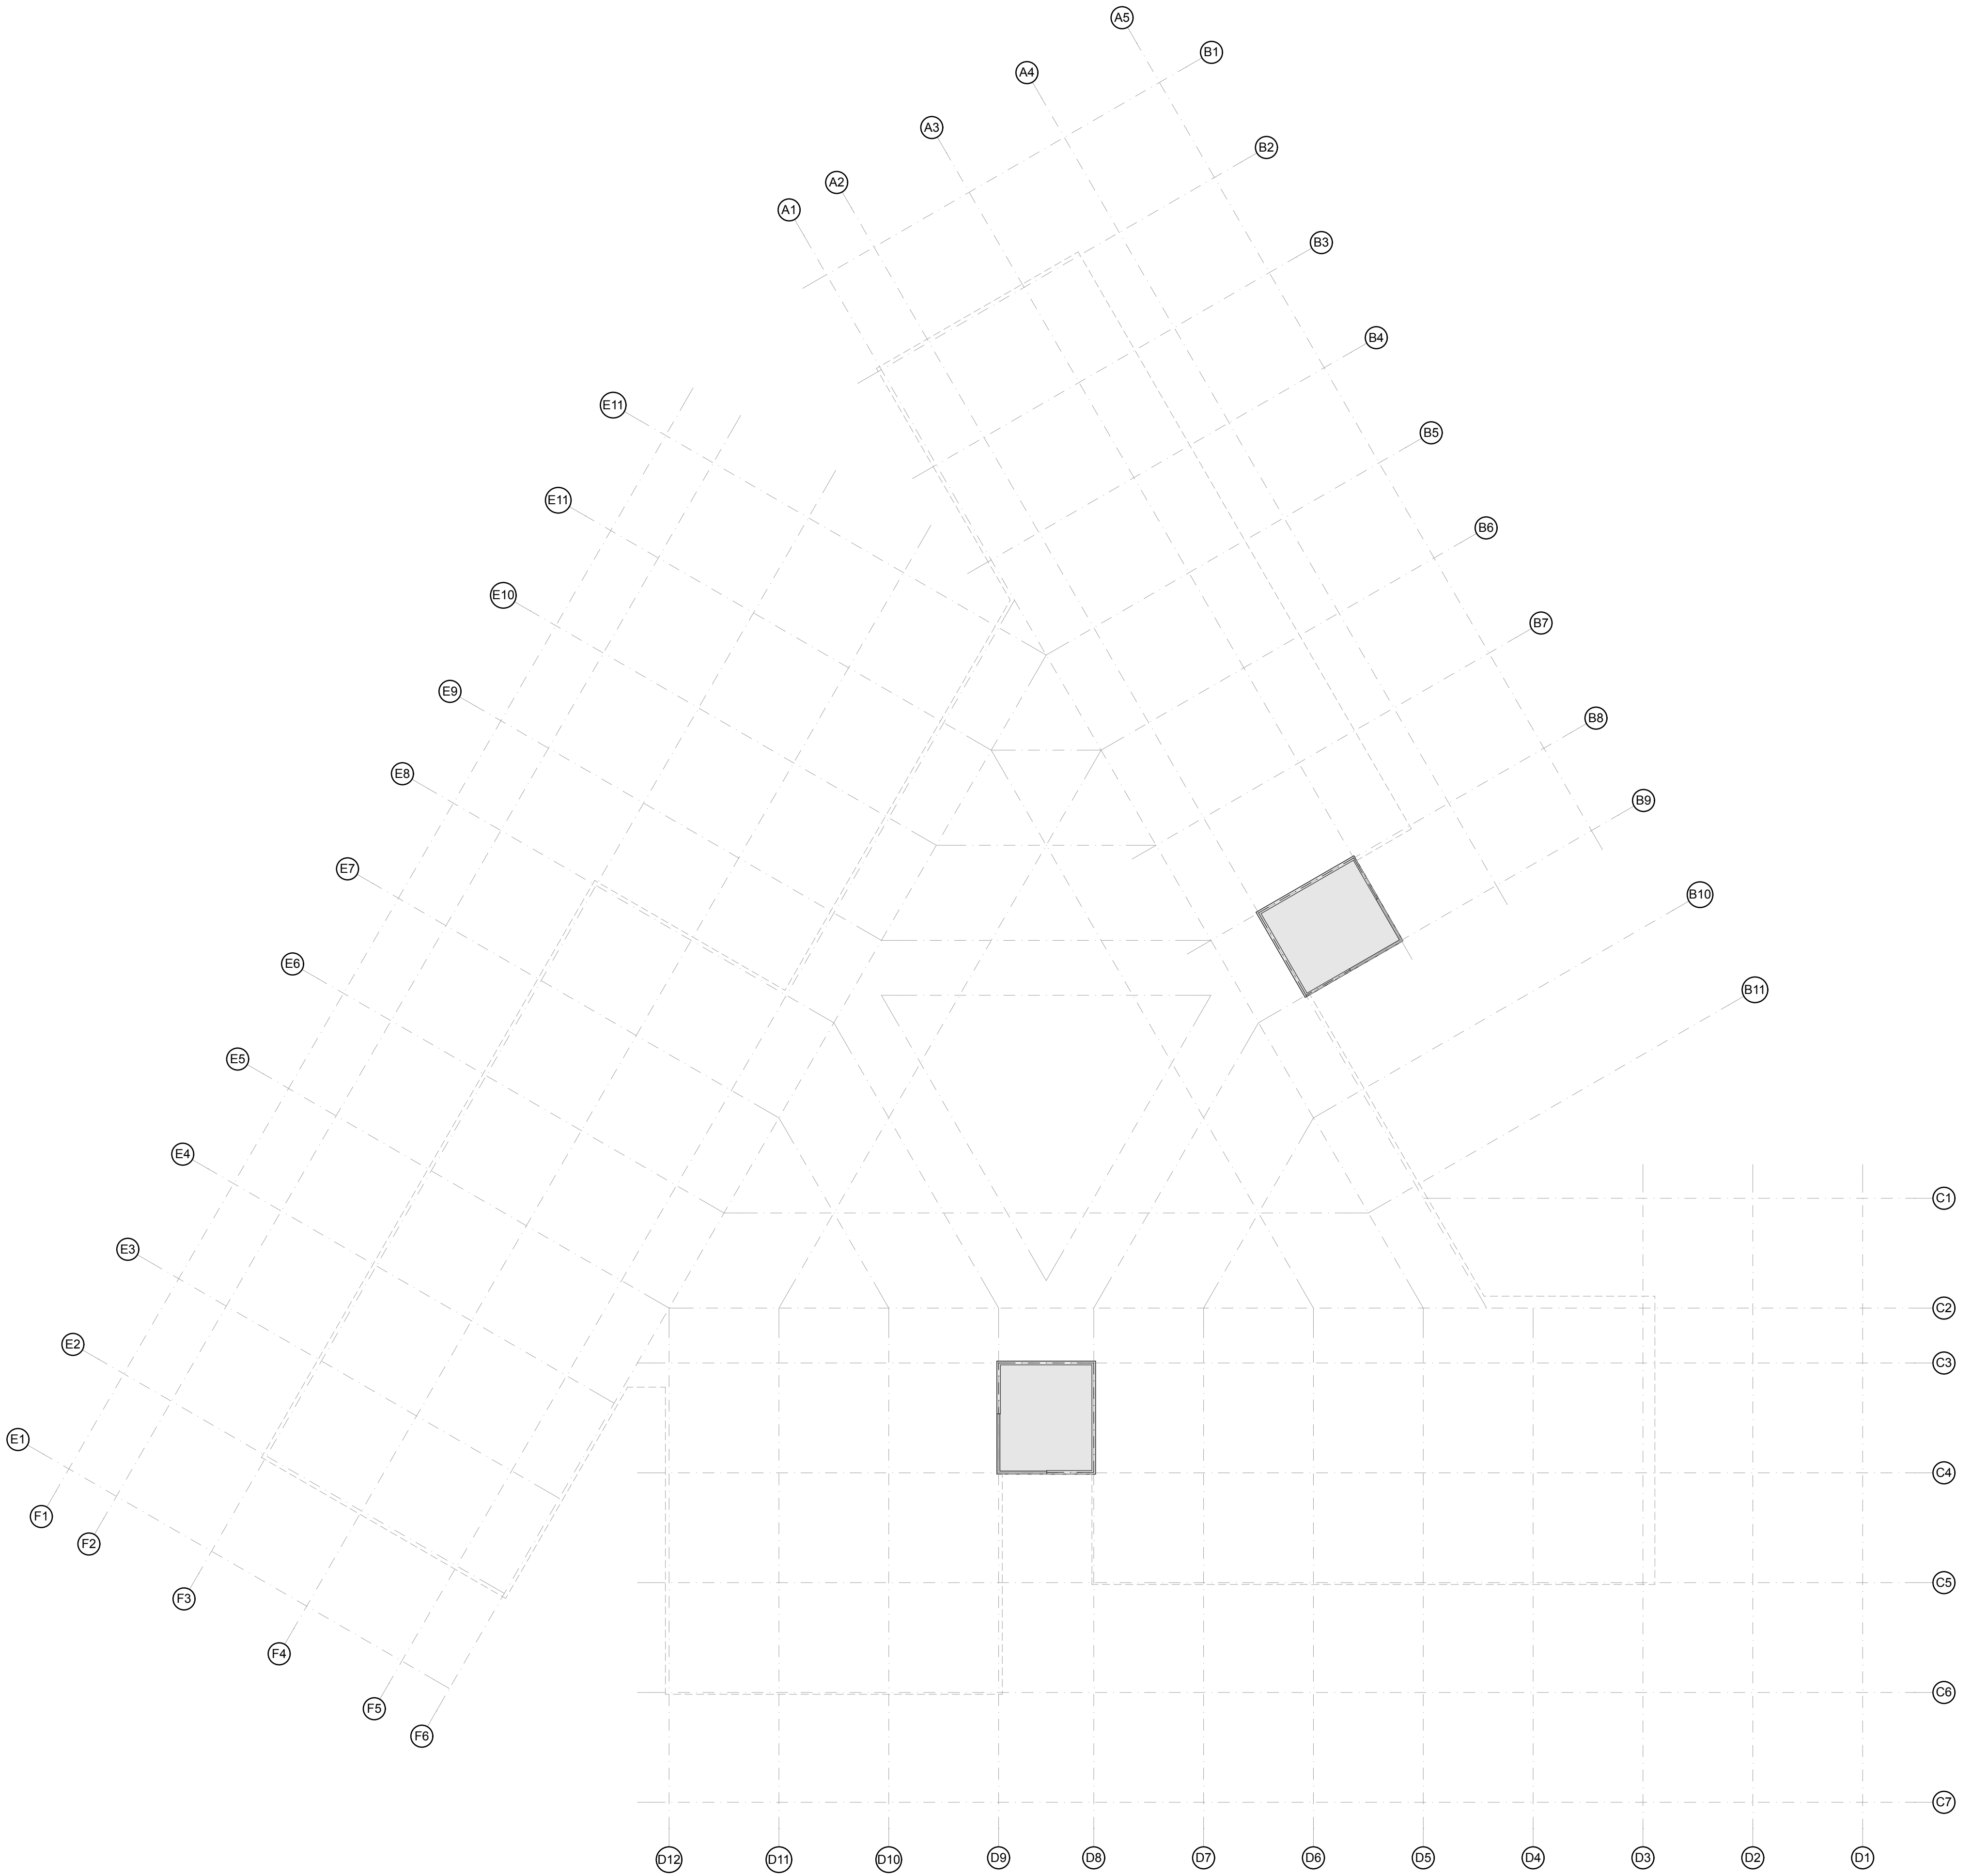

NOTES:  
SLAB THICKNESS=165mm  
BOT REINF: T10@150C/C BW (NOT SHOWN)  
TOP REINF: T10@150C/C BW (NOT SHOWN)  
DISTRIBUTION BARS: T10@150C/C  
BARS TO BE DISCONTINUOUS OVER VOIDS AND DUCTS  
EXTRA BARS 3T10@45C/C (AS SHOWN)



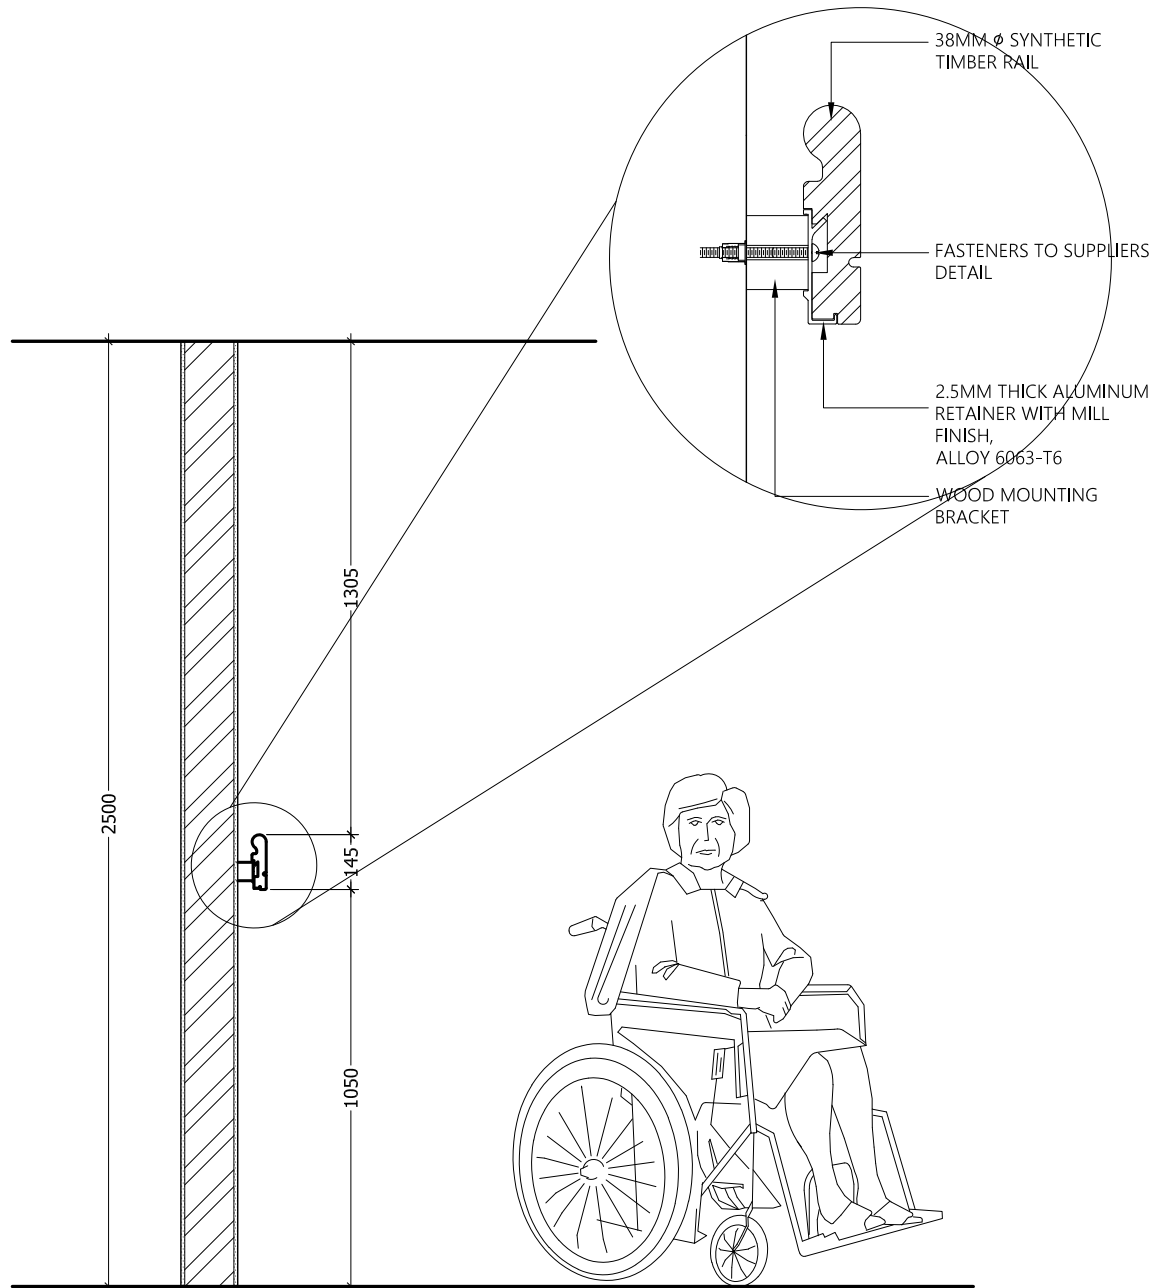

## RAILING DETAIL

1:100

### PROPOSED 03 STOREY BUILDING AT N. MANADHOO HOSPITAL

Client:  
MINISTRY OF HEALTH,  
MALDIVES

AUGUST 2020

Architect: Mohamed Hassaan  
Engineer: Ihsaan Waheed  
Drawn By: Mohamed Hassaan



T: +960 333 3528 E: info@epoch.associates  
W: www.epoch.associates A: M. Ahigasdhoosuge,  
Fareedhee Magu Male' Republic of Maldives

Rev:	Page:
---	---
---	---
---	---

RA-D1