



TYPICAL 2 BEDROOM HOUSING UNIT DIMENSION

SCALE 1:100

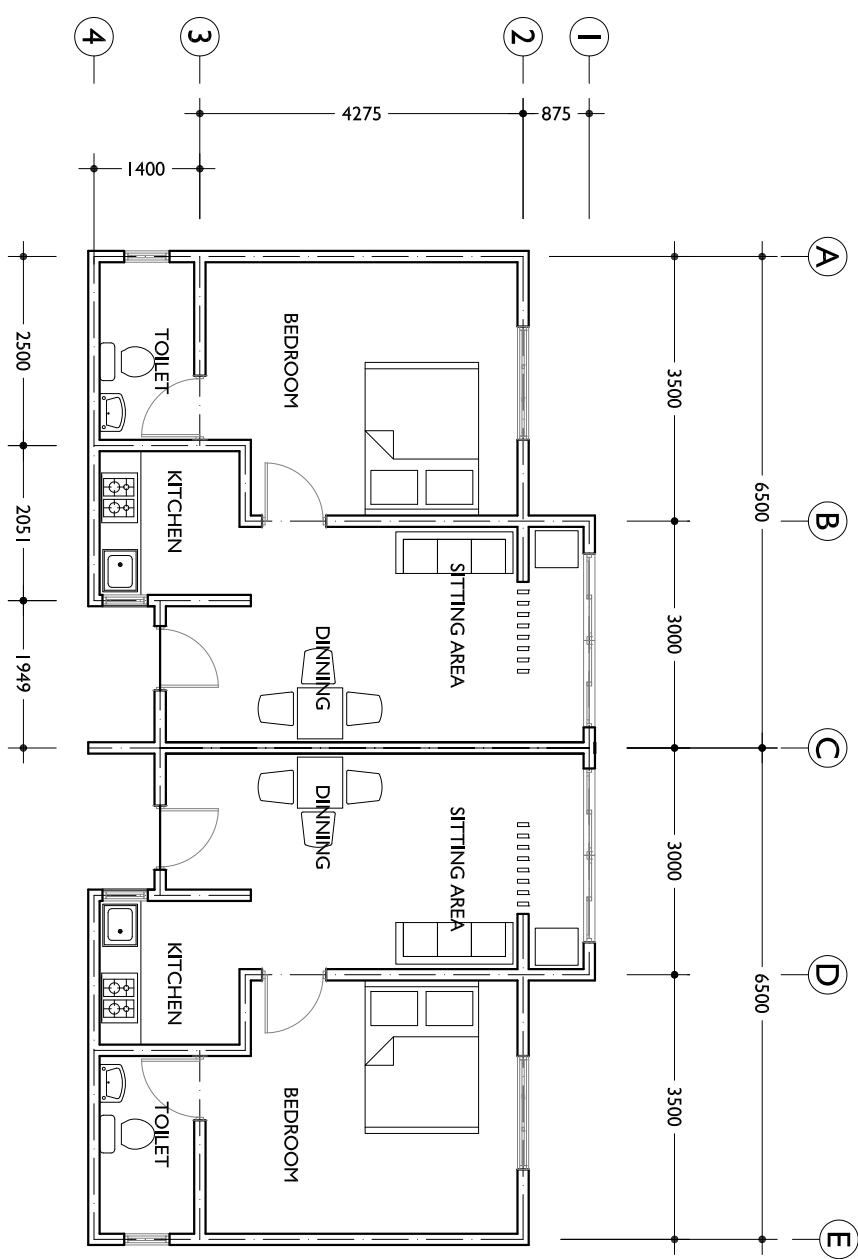

TYPICAL 1 BEDROOM HOUSING UNIT DIMENSION

SCALE 1:100

CHECKER:	
AMENDMENTS:	
ARCH. DESIGN: THOLHATH	
STRUC. DESIGN:	
DRAWN BY: THOLHATH	
DATE: MARCH 2018	
CLIENT: MHI	
NOTES:	
PROJECT: DBF 750 HOUSING PROJECT IN 8 SELECTED ISLANDS	
CONTENTS: TYPICAL HOUSING UNIT (1 BEDROOM & 2 BEDROOM)	
SCALE: 1:100	DWG NO: A01/18
FILE:	
 MINISTRY OF HOUSING & INFRASTRUCTURE INFRASTRUCTURE DEPARTMENT AMEENET MAGU, MAFRANNU, MALÉ, 20392, REPUBLIC OF MALDIVES TEL: +960 3004300, FAX: +960 3004301	