


مركز كركي

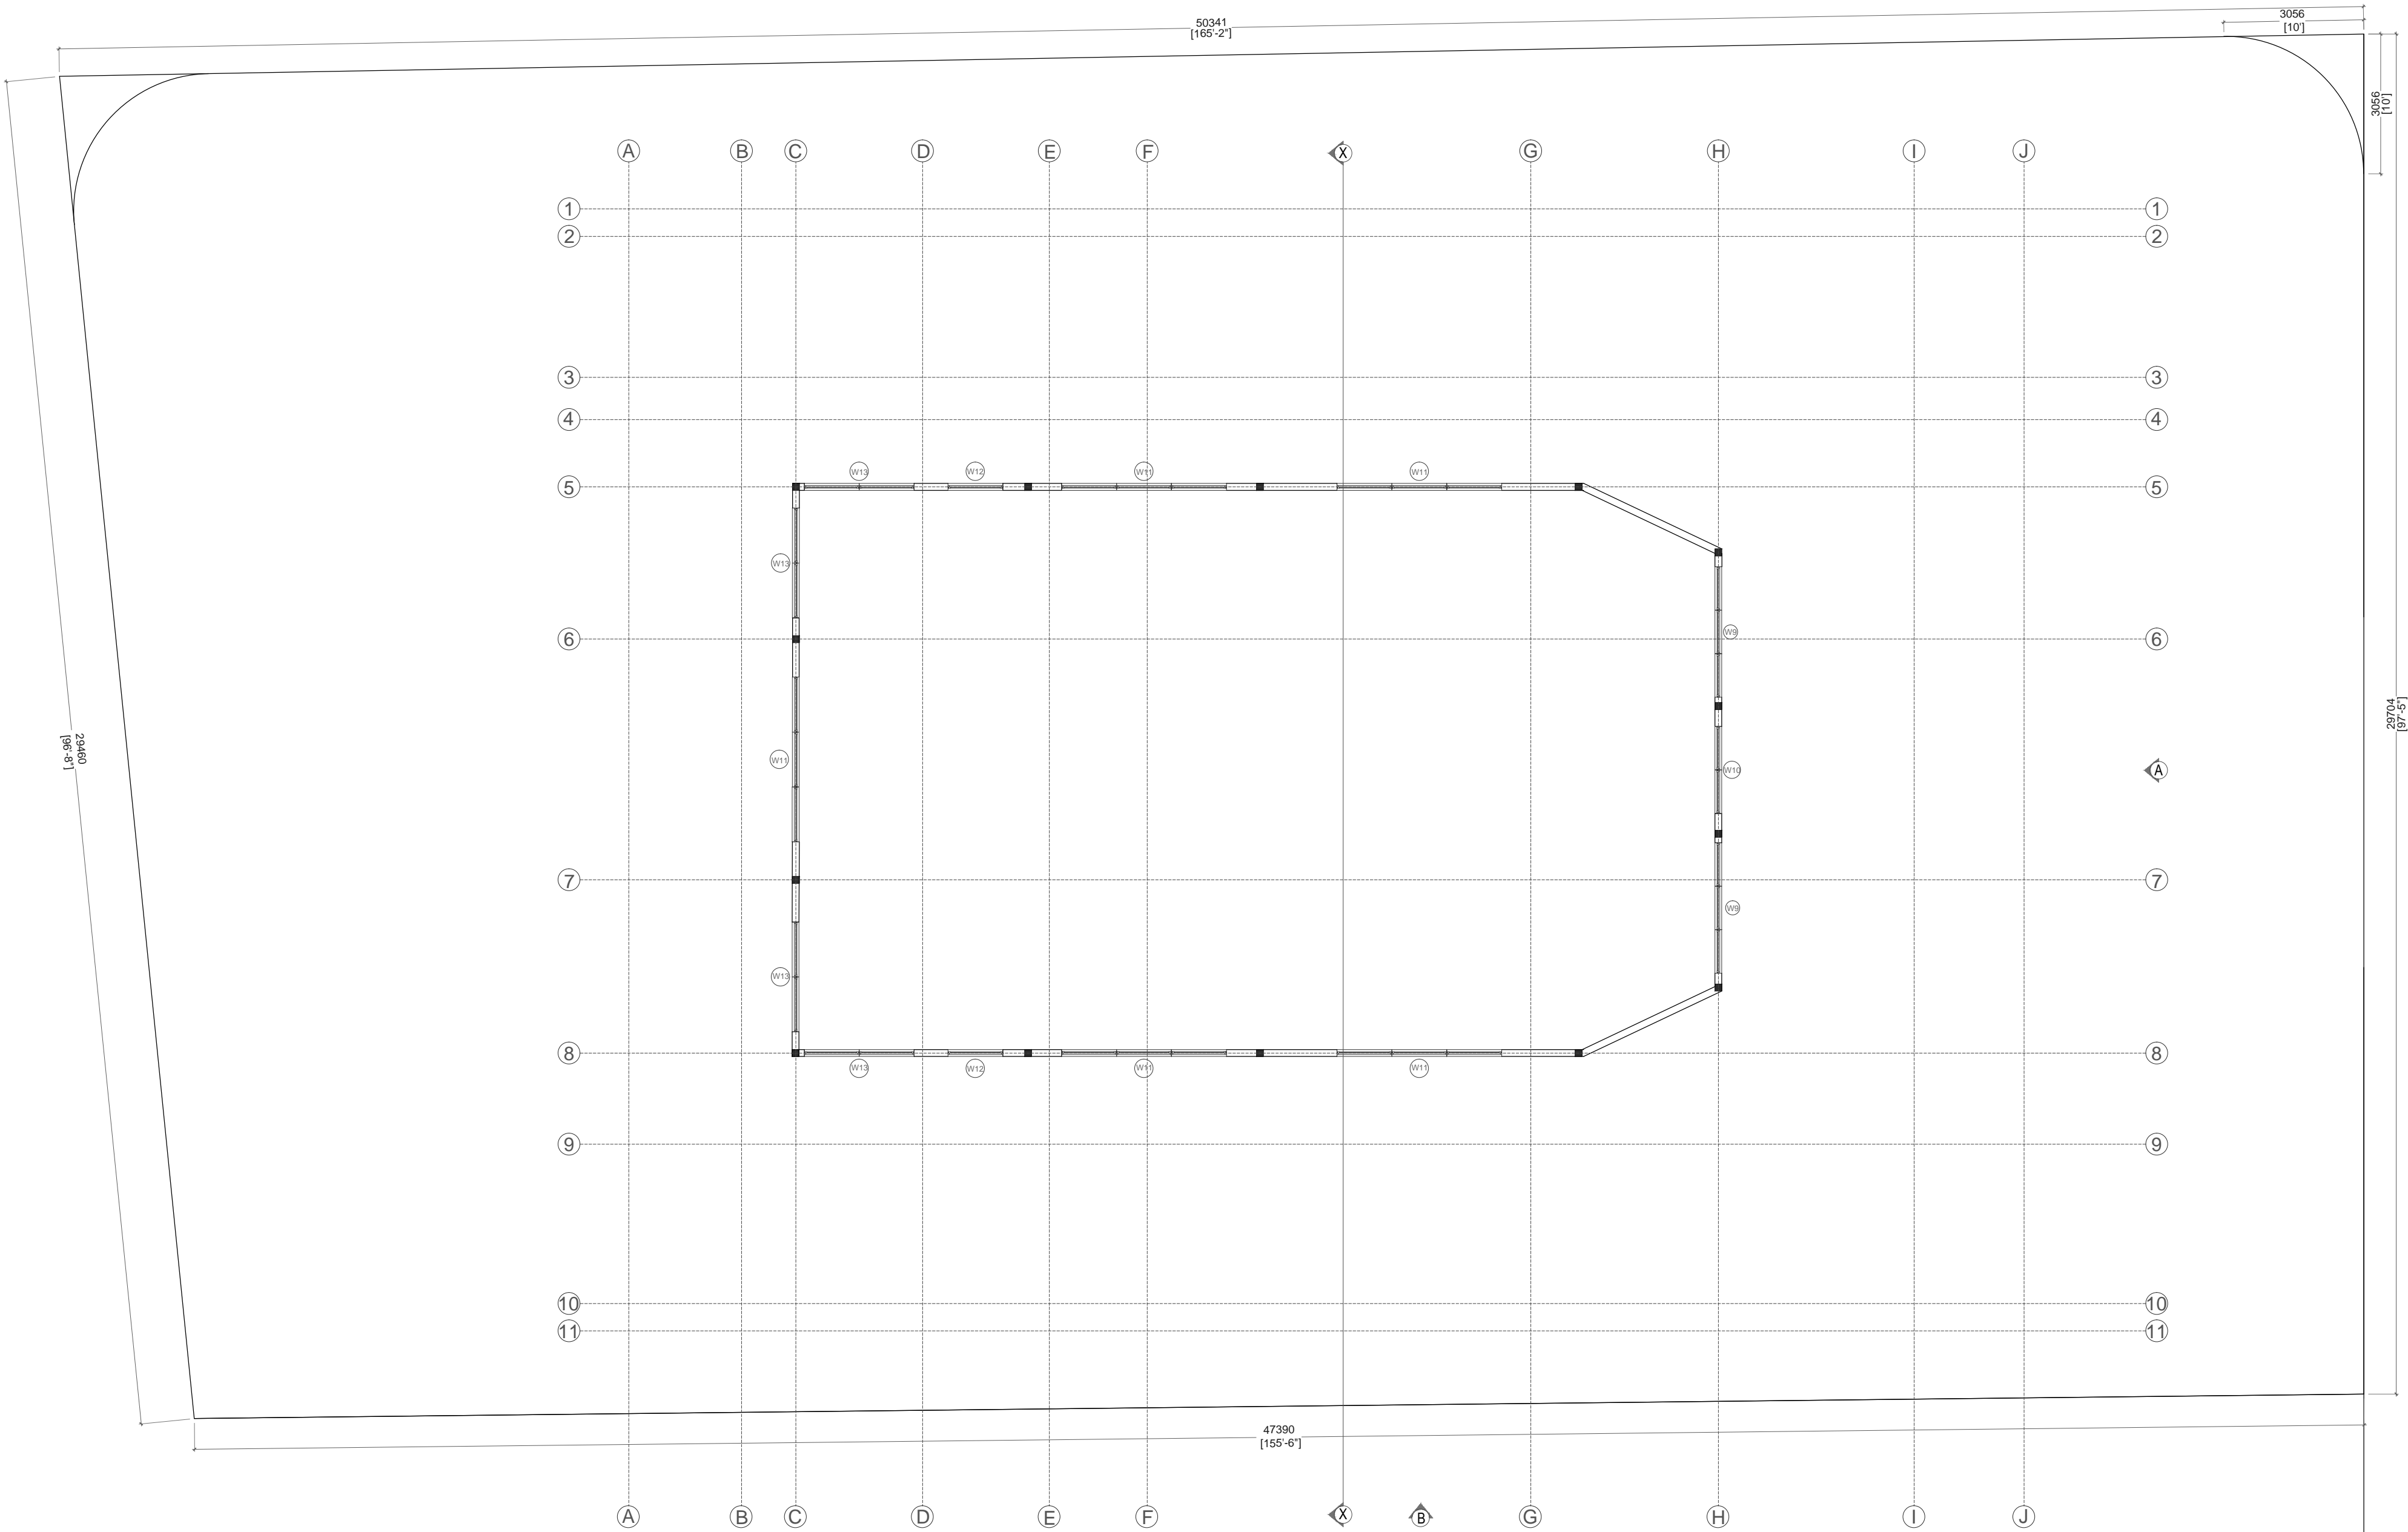

MULTI-PURPOSE HALL UPPER LEVEL
Scale - 1:100

Project:	PROPOSED CONFERENCE BUILDING, AA. UKULHAS	DESIGN BY:	Suood Luthfee Suood.Luthfee@gmail.com 7965955	SCALE:	1:100	REVISION:
Title:	UPPER LEVEL PLAN	DATE:	MAY 2019	DRAWING NUMBER:	CONFER - 03	01
						02
						03

NOTE: ALL DIMENSIONS TO BE CHECKED ON SITE BEFORE CONSTRUCTION