
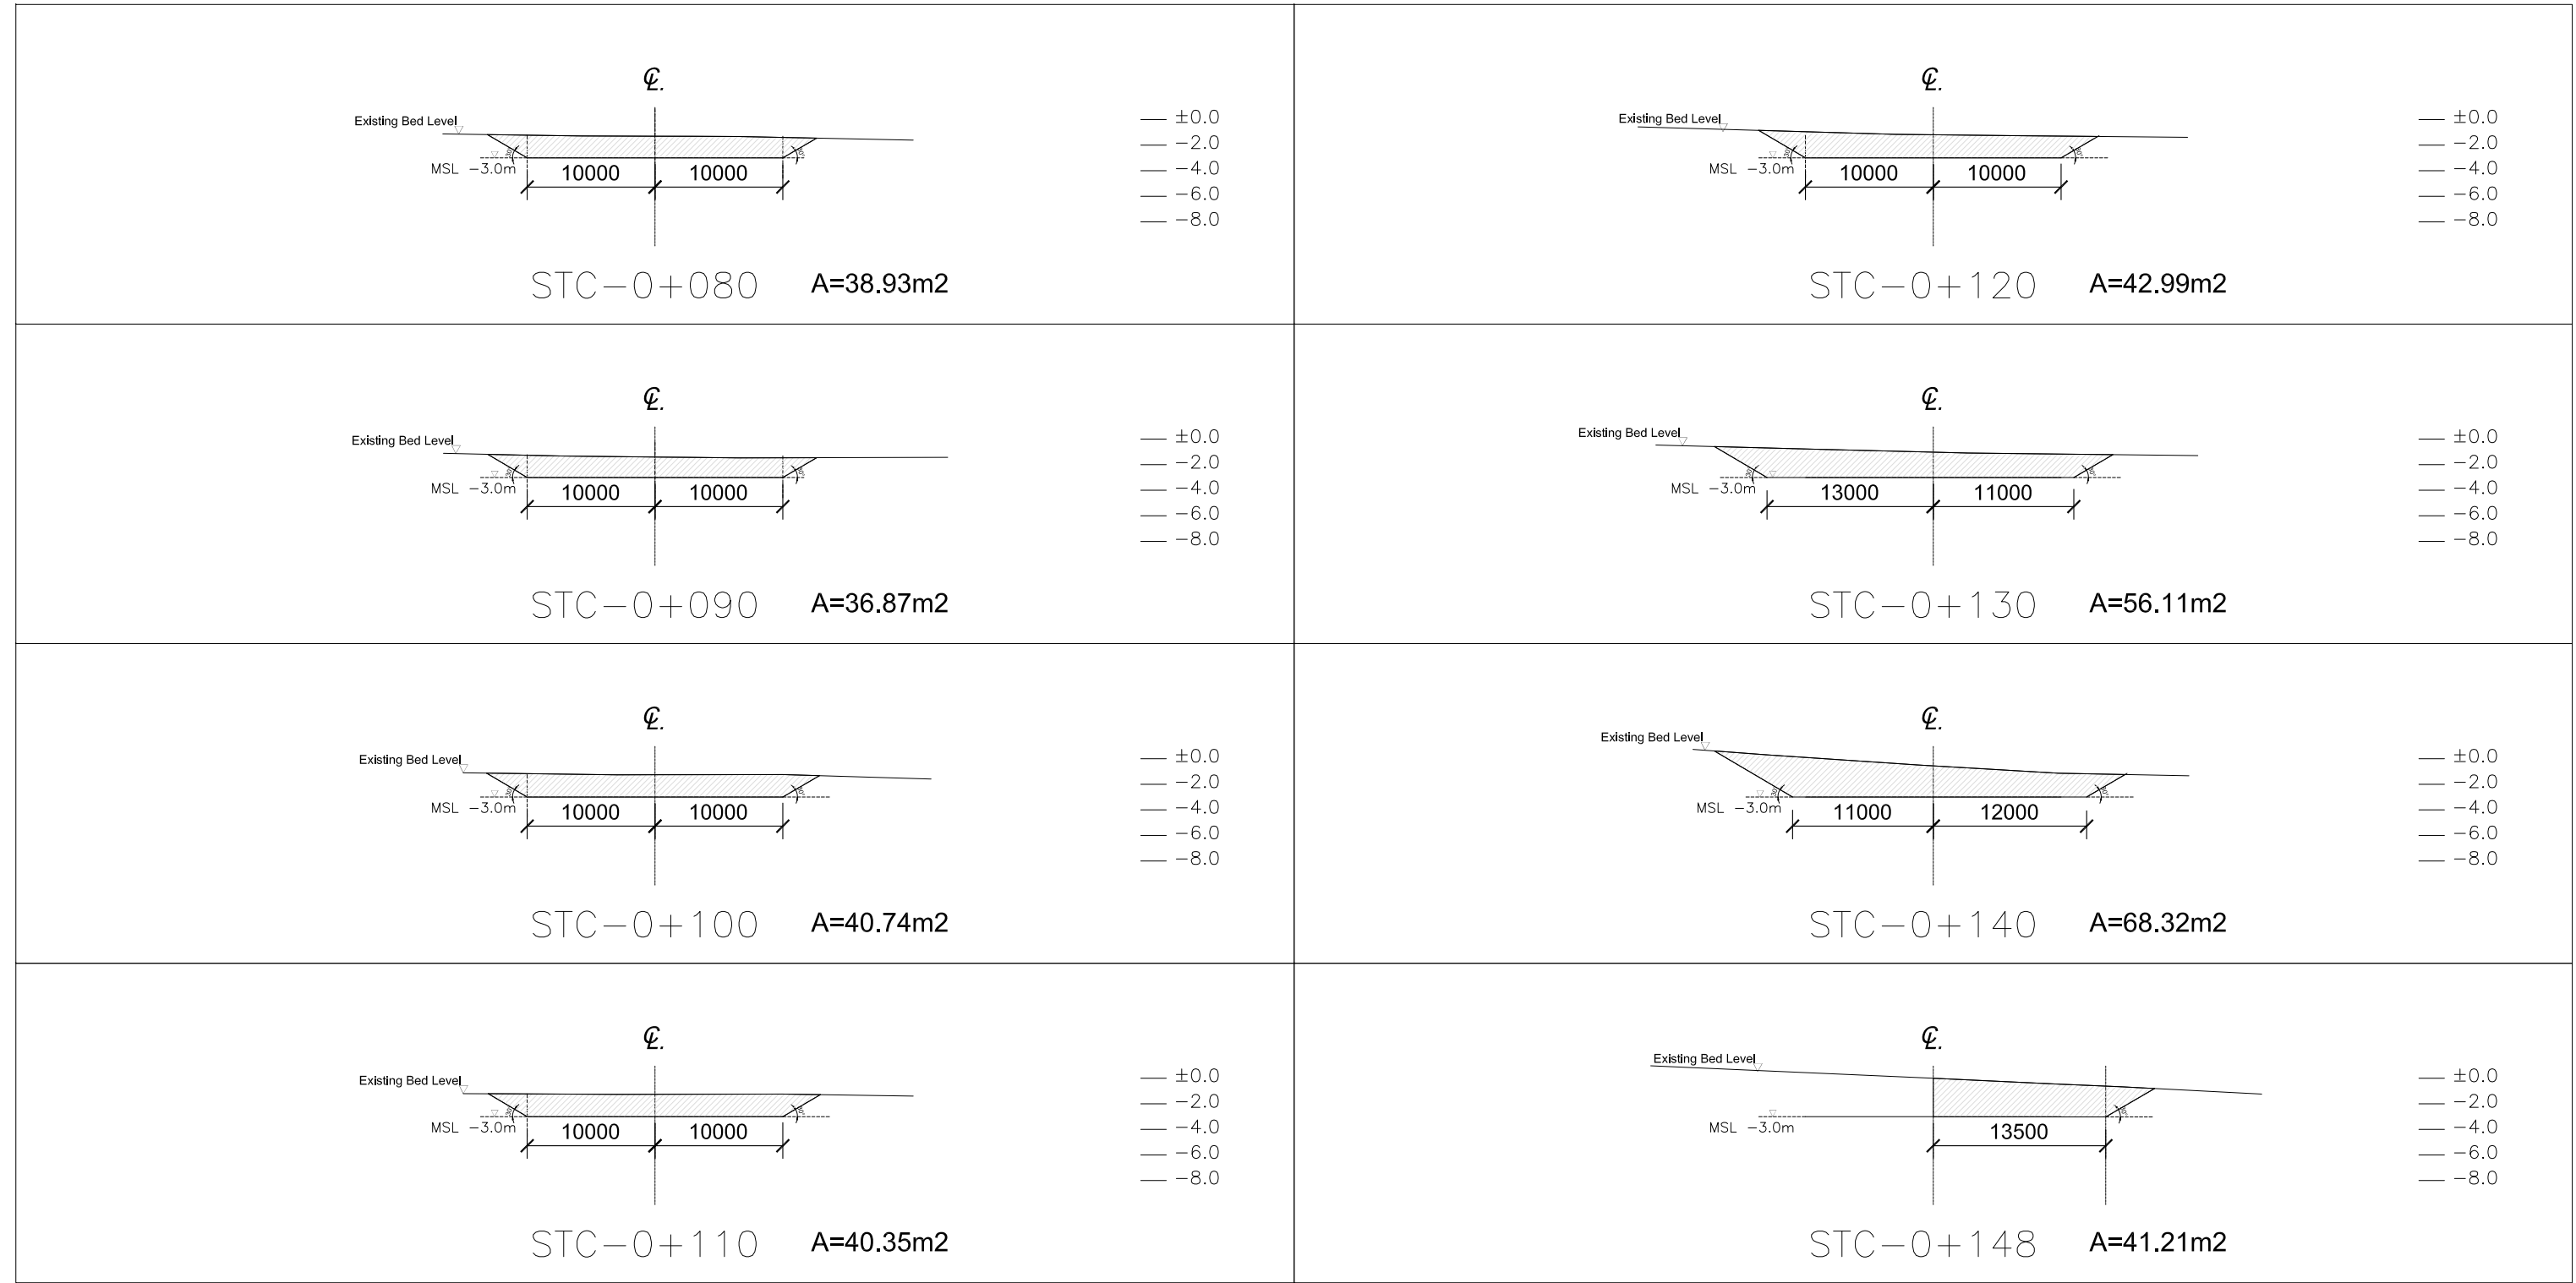



PROJECT TITLE R.Vandhoo Regional Waste Management Facility	DWG TITLE OUT SURVEY CROSS SECTIONS OF HARBOUR CHANNEL DREDGING	DWG NO	B 1.2-MTH-AB-014-1	CLIENT Ministry of Environmental & Energy	CONTRACTOR  Jazeera Building, 6th Floor, Boduthakurufaanu Magu Male Rep. of Male
		SCALE	1:200		
		DATE	06-02-2014		
		DESIGN BY	Jocu		
		CHECKED BY	Kei		
		DRAWN BY	Uj		Phone +9603332975 Telefax +9603332947



PROJECT TITLE	DWG TITLE	DWG NO	CLIENT	CONTRACTOR	
R.Vandhoo Regional Waste Management Facility	OUT SURVEY CROSS SECTIONS OF HARBOUR CHANNEL DREDGING	B 1.2-MTH-AB-014-2	Ministry of Environmental & Energy	<div> Jazeera Building, 6th Floor, Boduthakurufaanu Magu Male Rep. of Male</div> <div>Phone +9603332975 Telefax +9603332947</div>	
		SCALE			1:200
		DATE			06-02-2014
		DESIGN BY			Jocu
		CHECKED BY			Kei
DRAWN BY	Uj				