







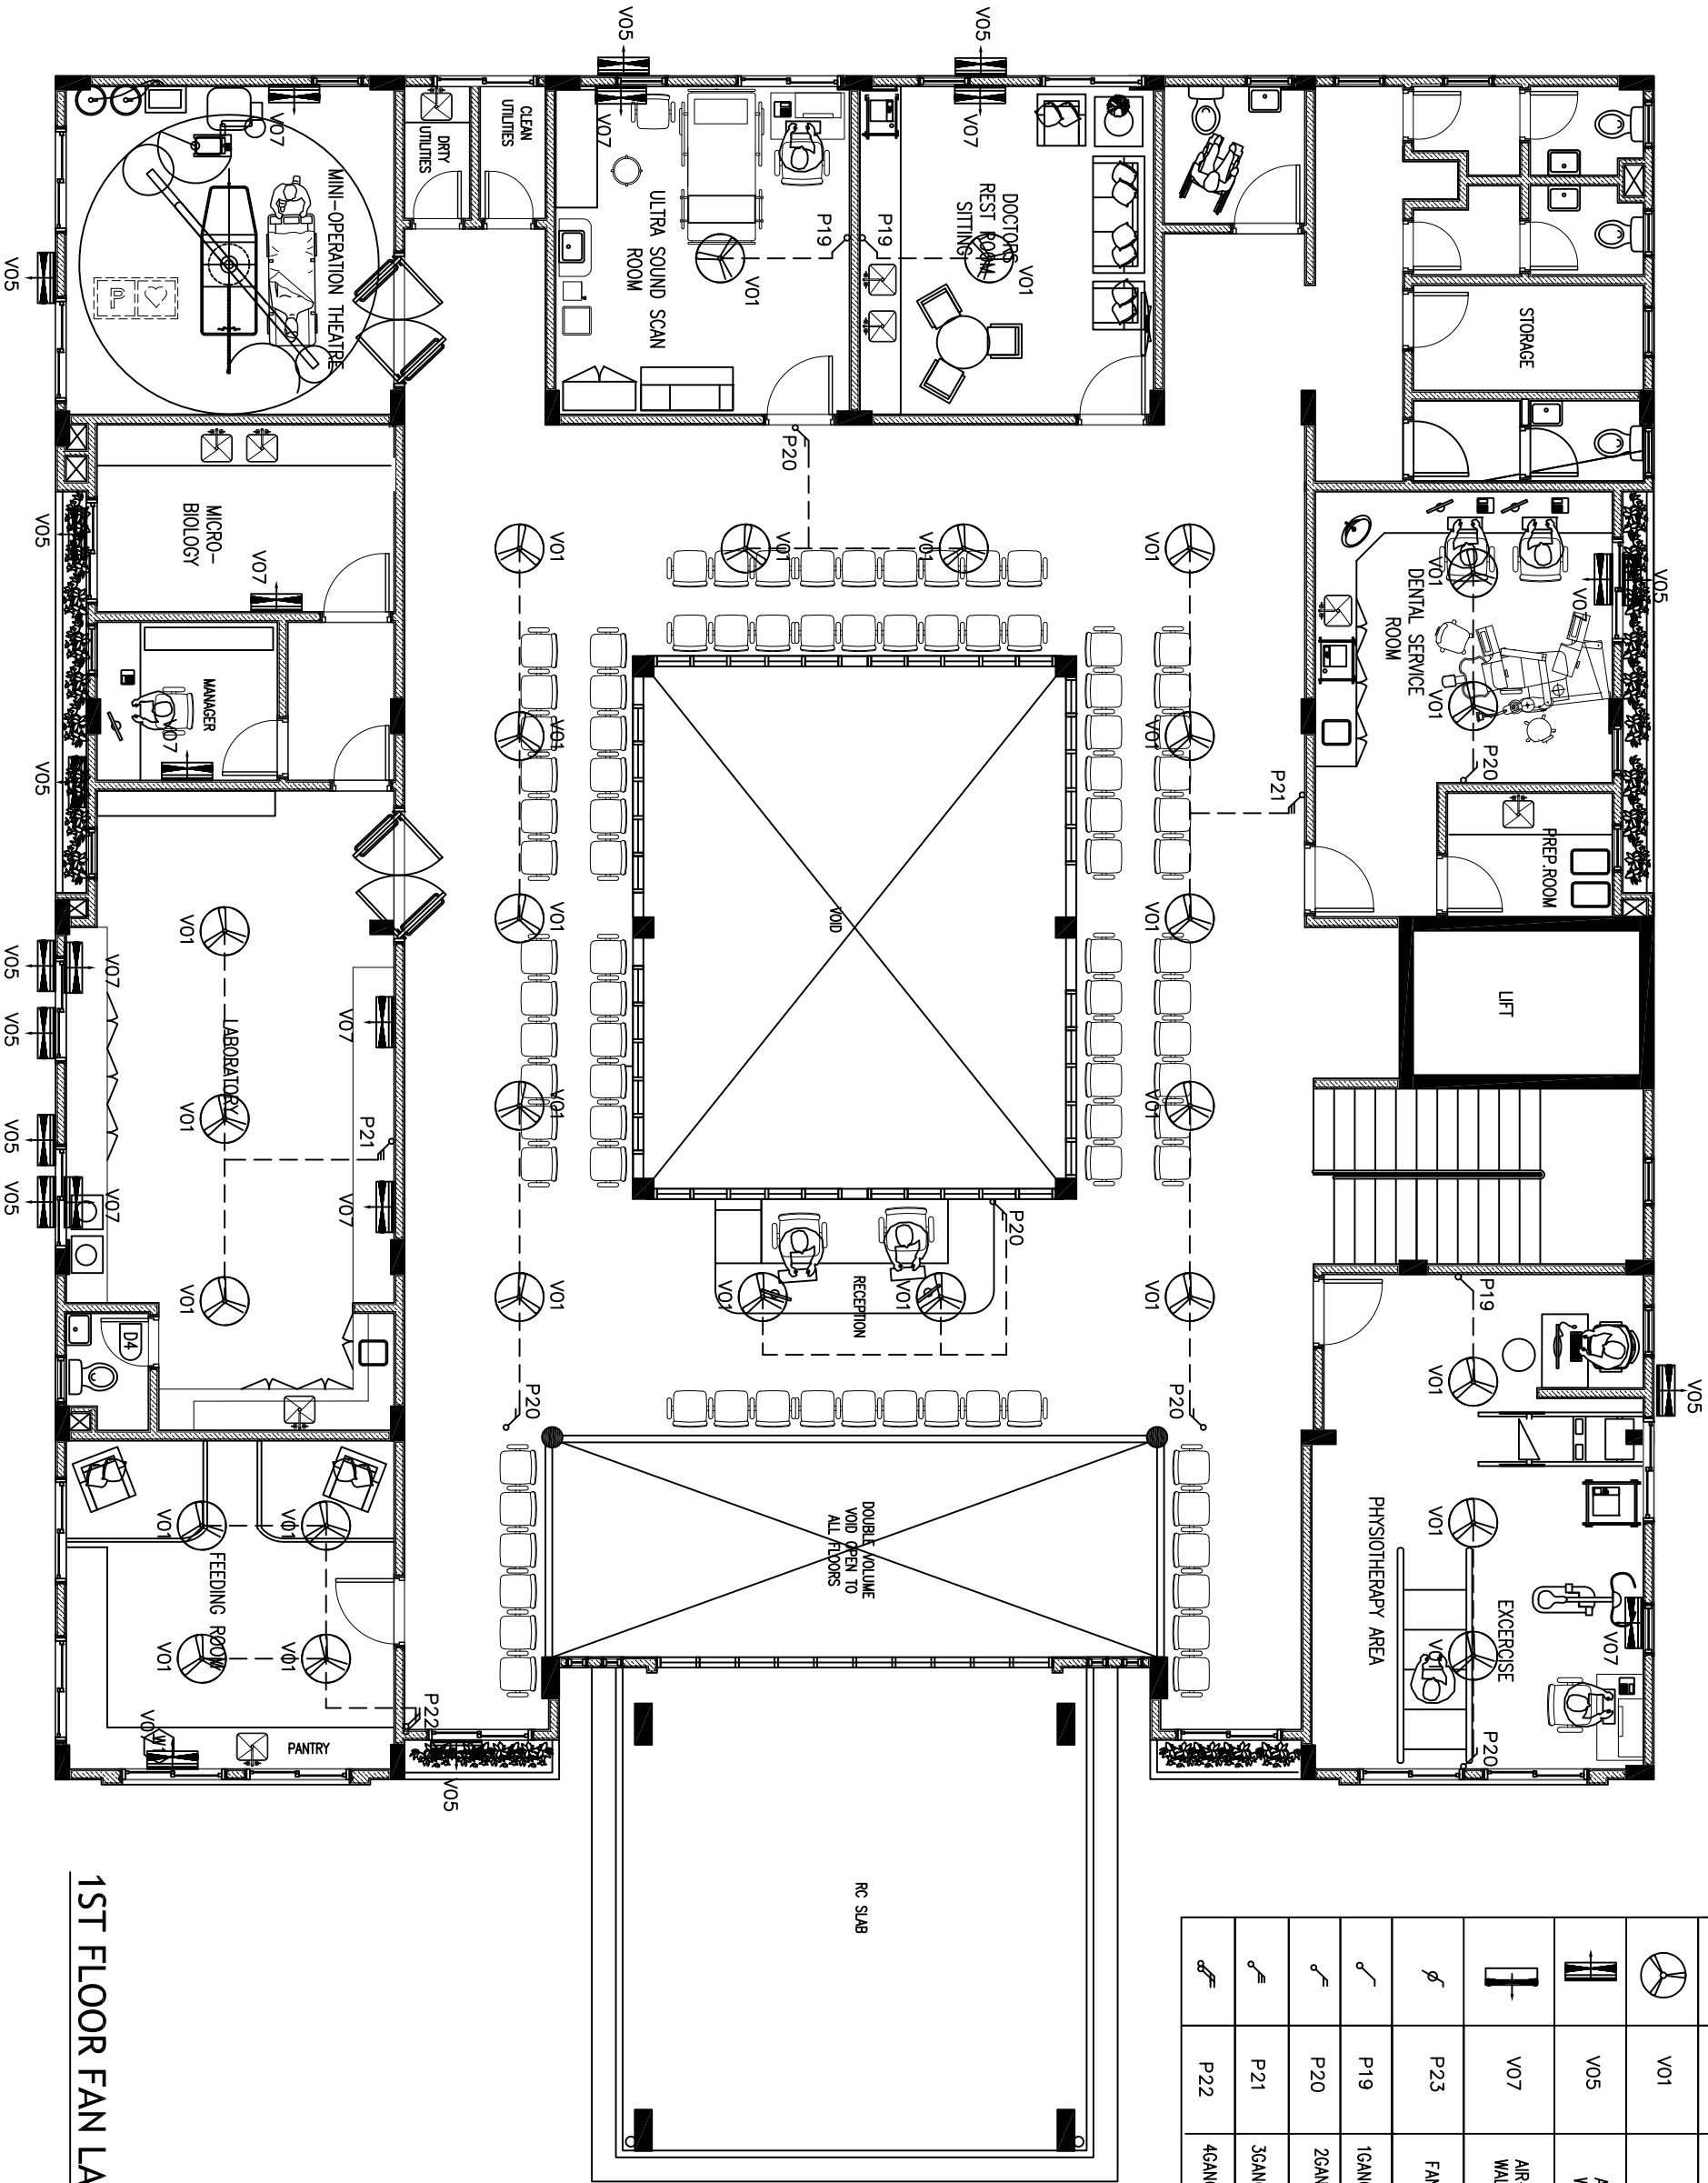


LEGEND

SYMBOL	CODE	DESCRIPTION
	V01	DIA. 1500 CEILING FAN
	V05	AIR-CONDITIONING OUTDOOR UNIT WALL MOUNTED
	V07	AIR-CONDITIONING INDOOR UNIT WALL MOUNTED
	P23	FAN / LIGHT DIMMER SWITCH
	P19	1GANG 1 WAY SWITCH
	P20	2GANG 1 WAY SWITCH
	P21	3GANG 1 WAY SWITCH
	P22	4GANG 1 WAY SWITCH

 

1ST FLOOR FAN LAYOUT PLAN

SCALE 1:100