


THIS CONCEPT IS DEVELOPED FOR DISCUSSION USE.
INVESTOR CAN PROPOSED HIS OWN OPTIONS AFTER
DETAIL STUDY AND UPON APPROVAL OF EIA DECISION
STATEMENT FOR THE FINAL CONCEPT APPROVAL.

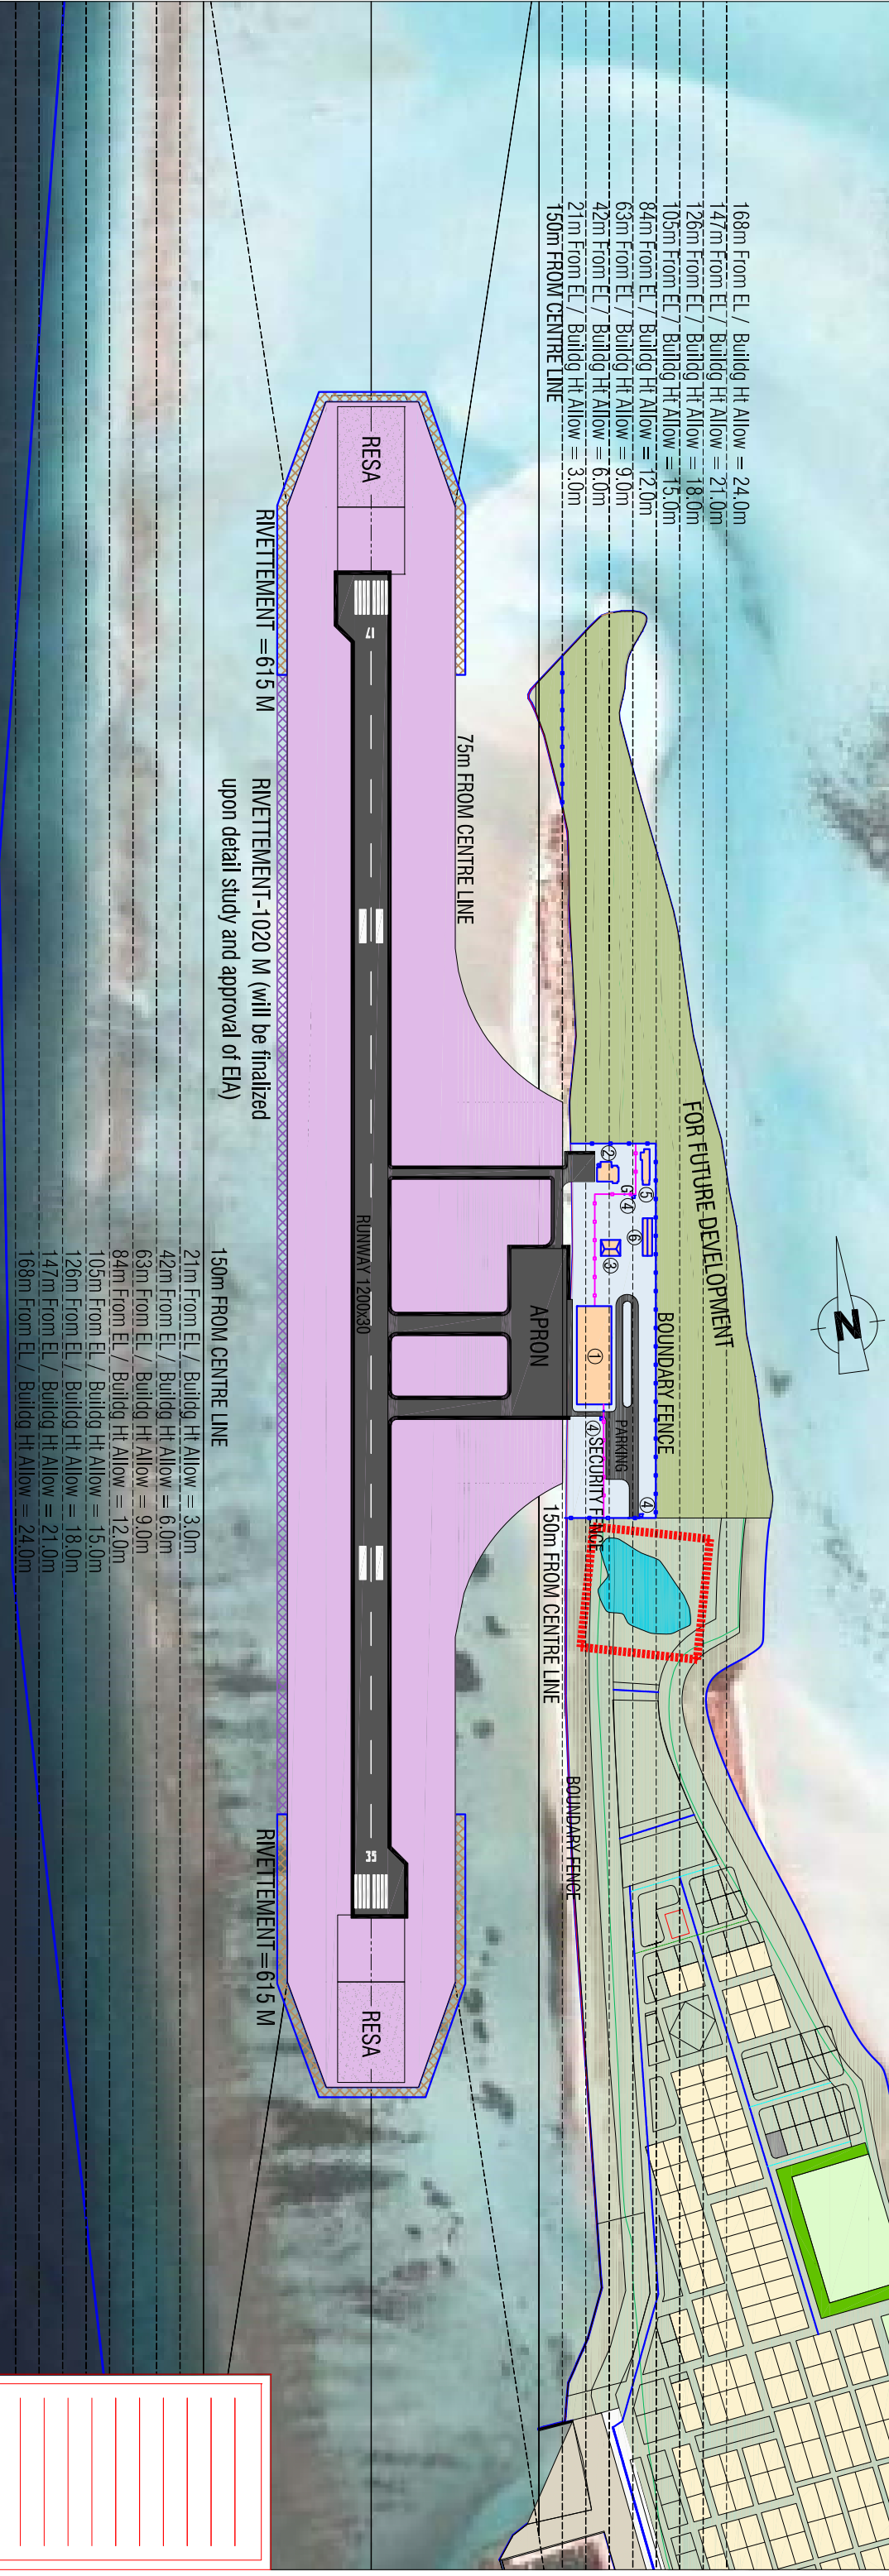

| | | |
|-------------|--|----------------------|
| PROJECT: | | SH. FUNADHOO AIRPORT |
| TITLE: | | GENERAL LAYOUT |
| DRAWN BY: | | MAHREEN / SAMIR |
| DESIGN BY: | | MAHREEN / SAMIR |
| DRAWING NO: | | GL/01/16 |
| SCALE: | | SCALE:- |
| DATE: | | APRIL-2016 |
| CHECKED BY: | | MAHREEN |



REGIONAL AIRPORTS
MIN. OF TOURISM
MALDIVES
Tel: 323805 Fax: 228111
Email: regional@airports.gov.mv