


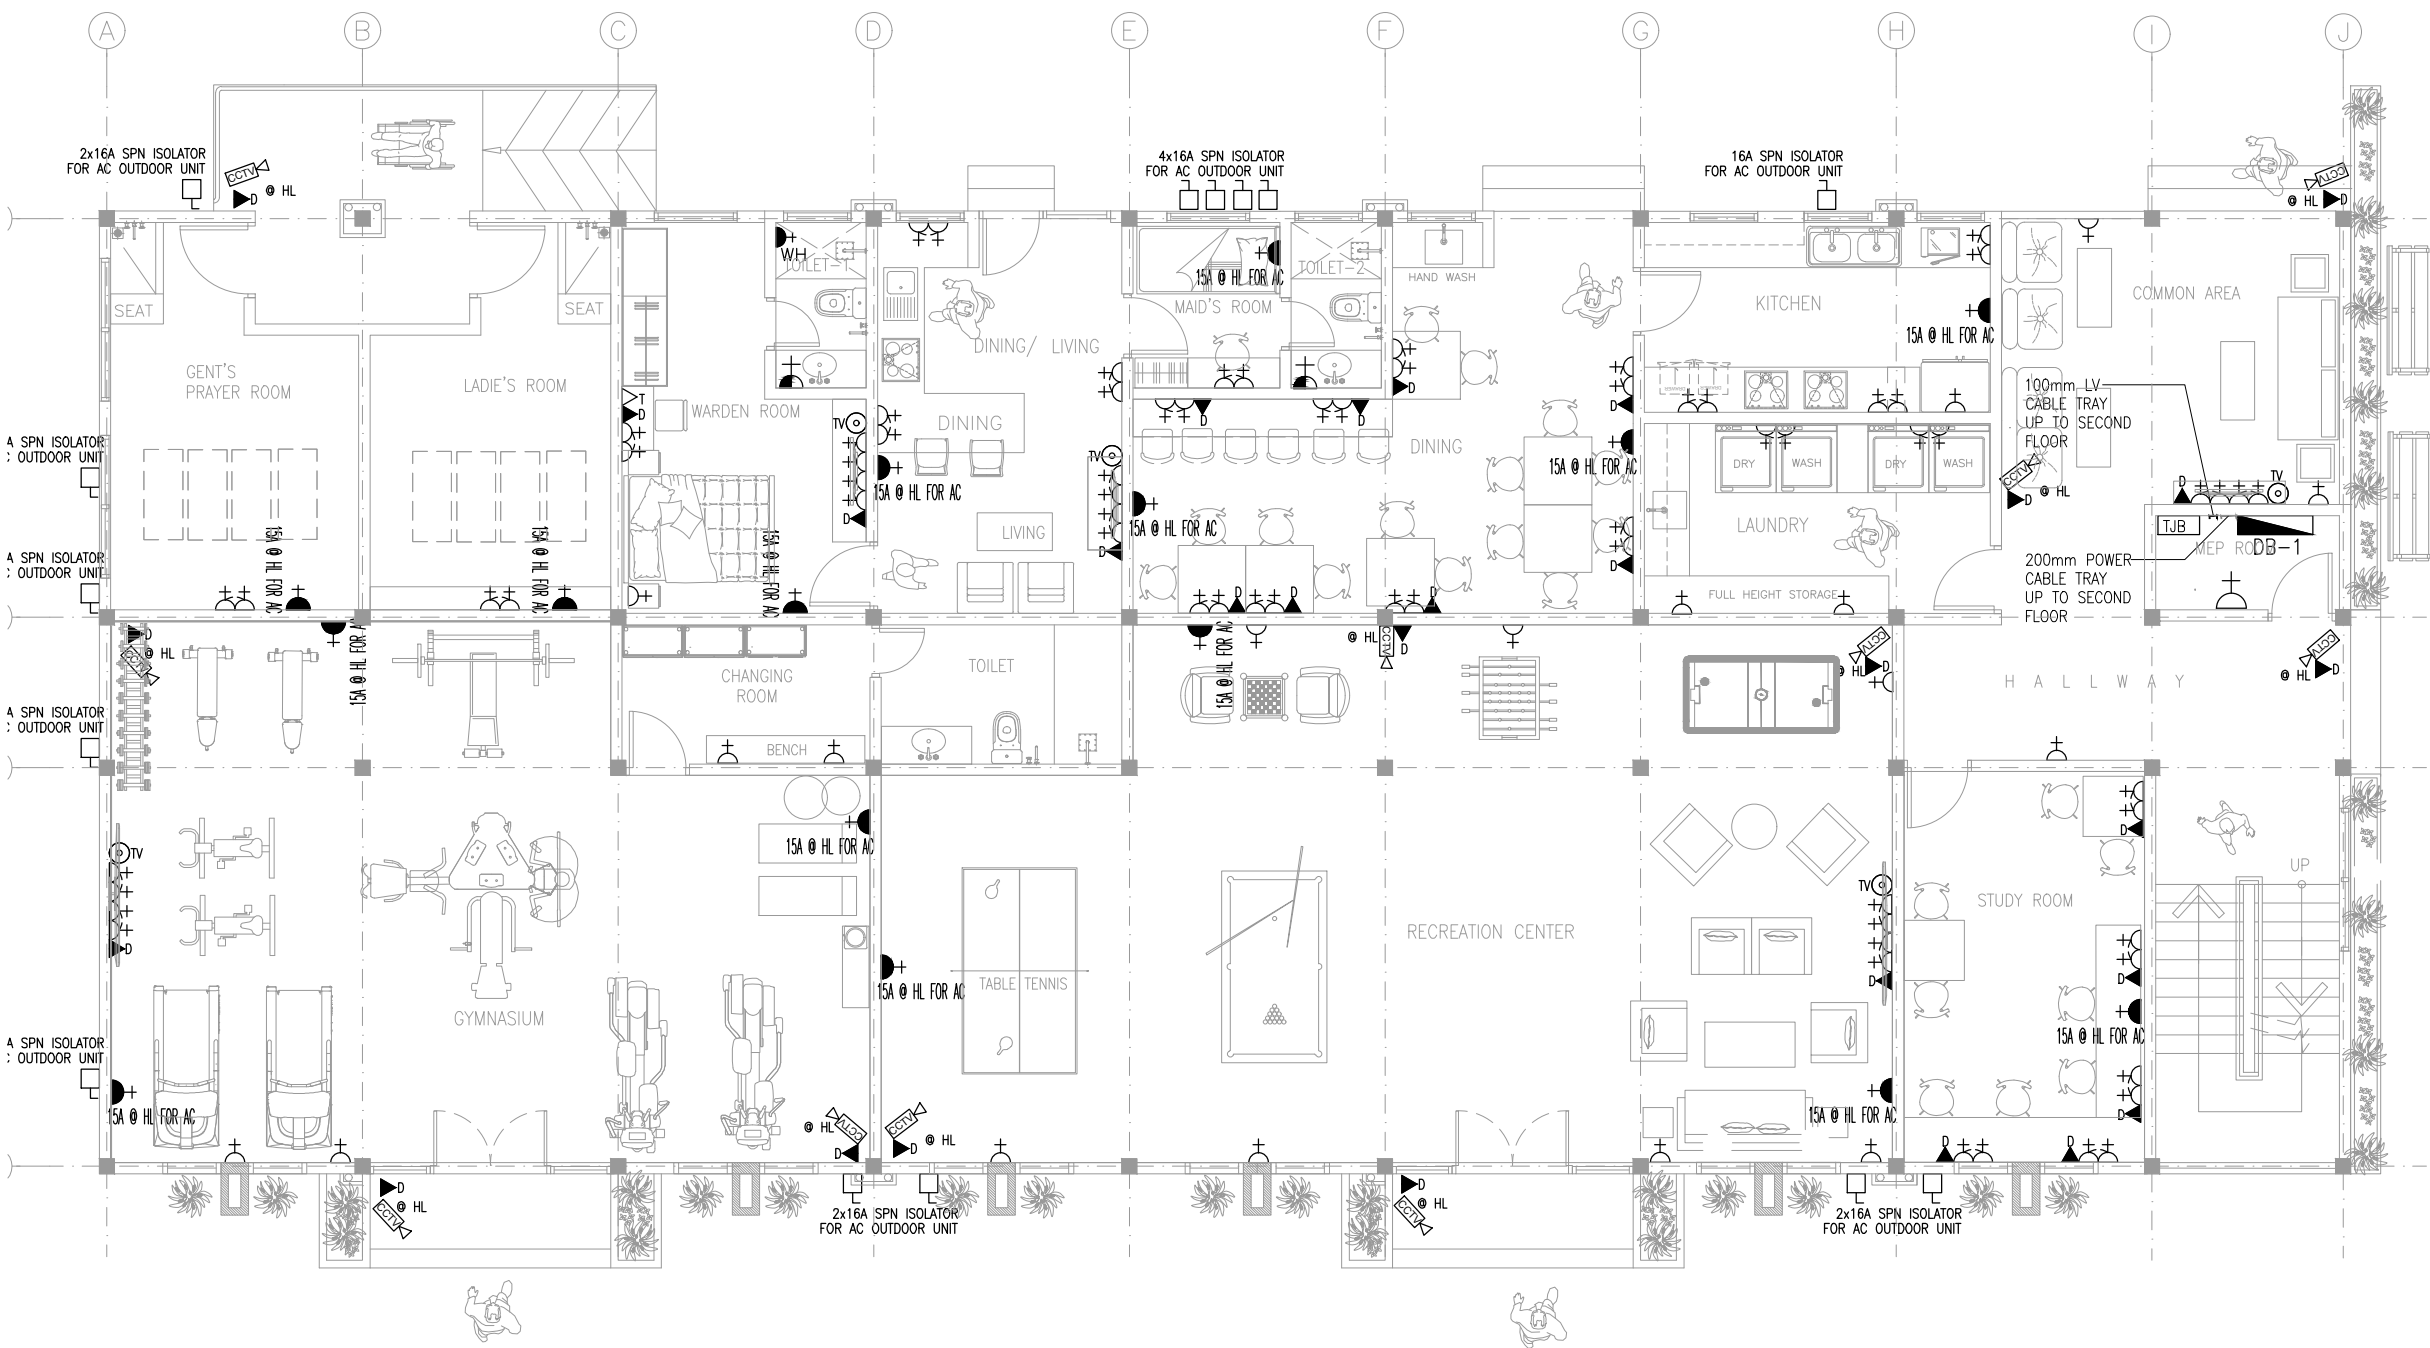
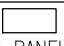


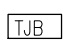


LIGTHING LEGEND		
SYMBOL	CODE	DECRPTION
	CL1	CEILING RECESSED LED DOWN LIGHT WITH DIFFUSER (15W)
	CL2	CEILING RECESSED LED DOWN LIGHT WITH DIFFUSER (10W)
	CL3	300X300mm LED CEILING MOUNTED LIGHT (50W)


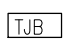
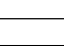
LIGTHING LEGEND		
SYMBOL	CODE	DECRPTION
	-	FAN (150W)
	1W1G	1 WAY 1 GANG LIGHT SWITCH
	2W1G	2 WAY 1 GANG LIGHT SWITCH
	1W2G	1 WAY 2 GANG LIGHT SWITCH
	2W2G	2 WAY 2 GANG LIGHT SWITCH

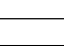

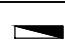


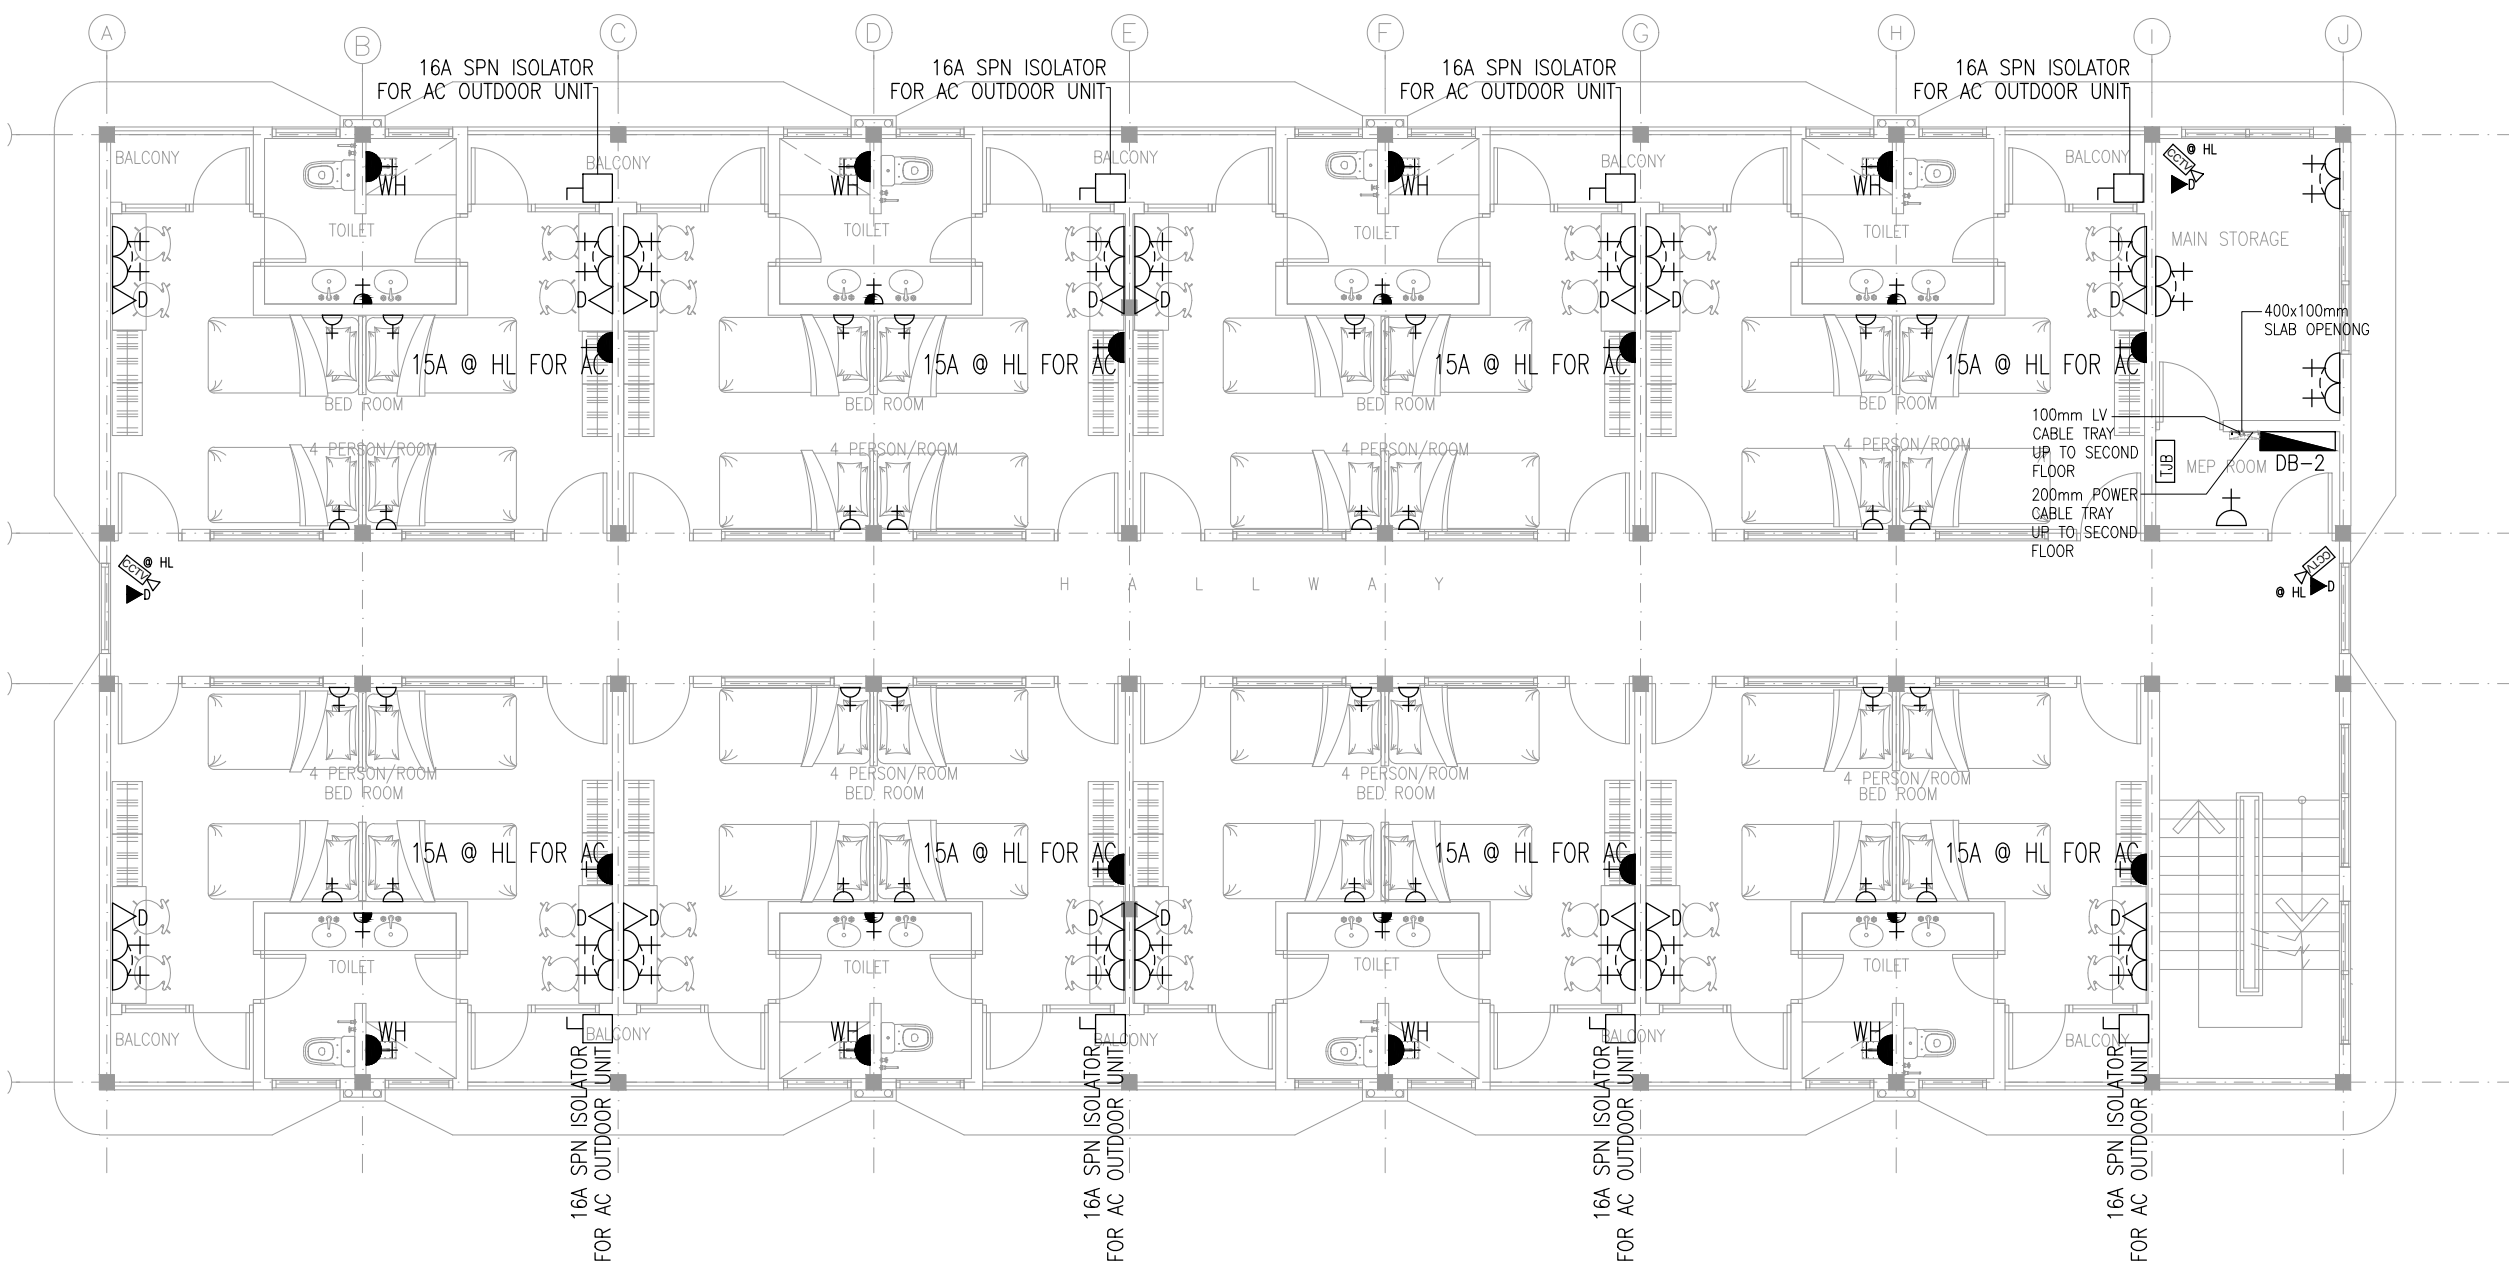
SYMBOL	DESCRIPTION
	MAIN TELECOMMUNICATION PANEL
	TELEPHONE JUNCTION BOX
	PVC CONDUIT (SIZE IS MENTIONED ON LAYOUT)

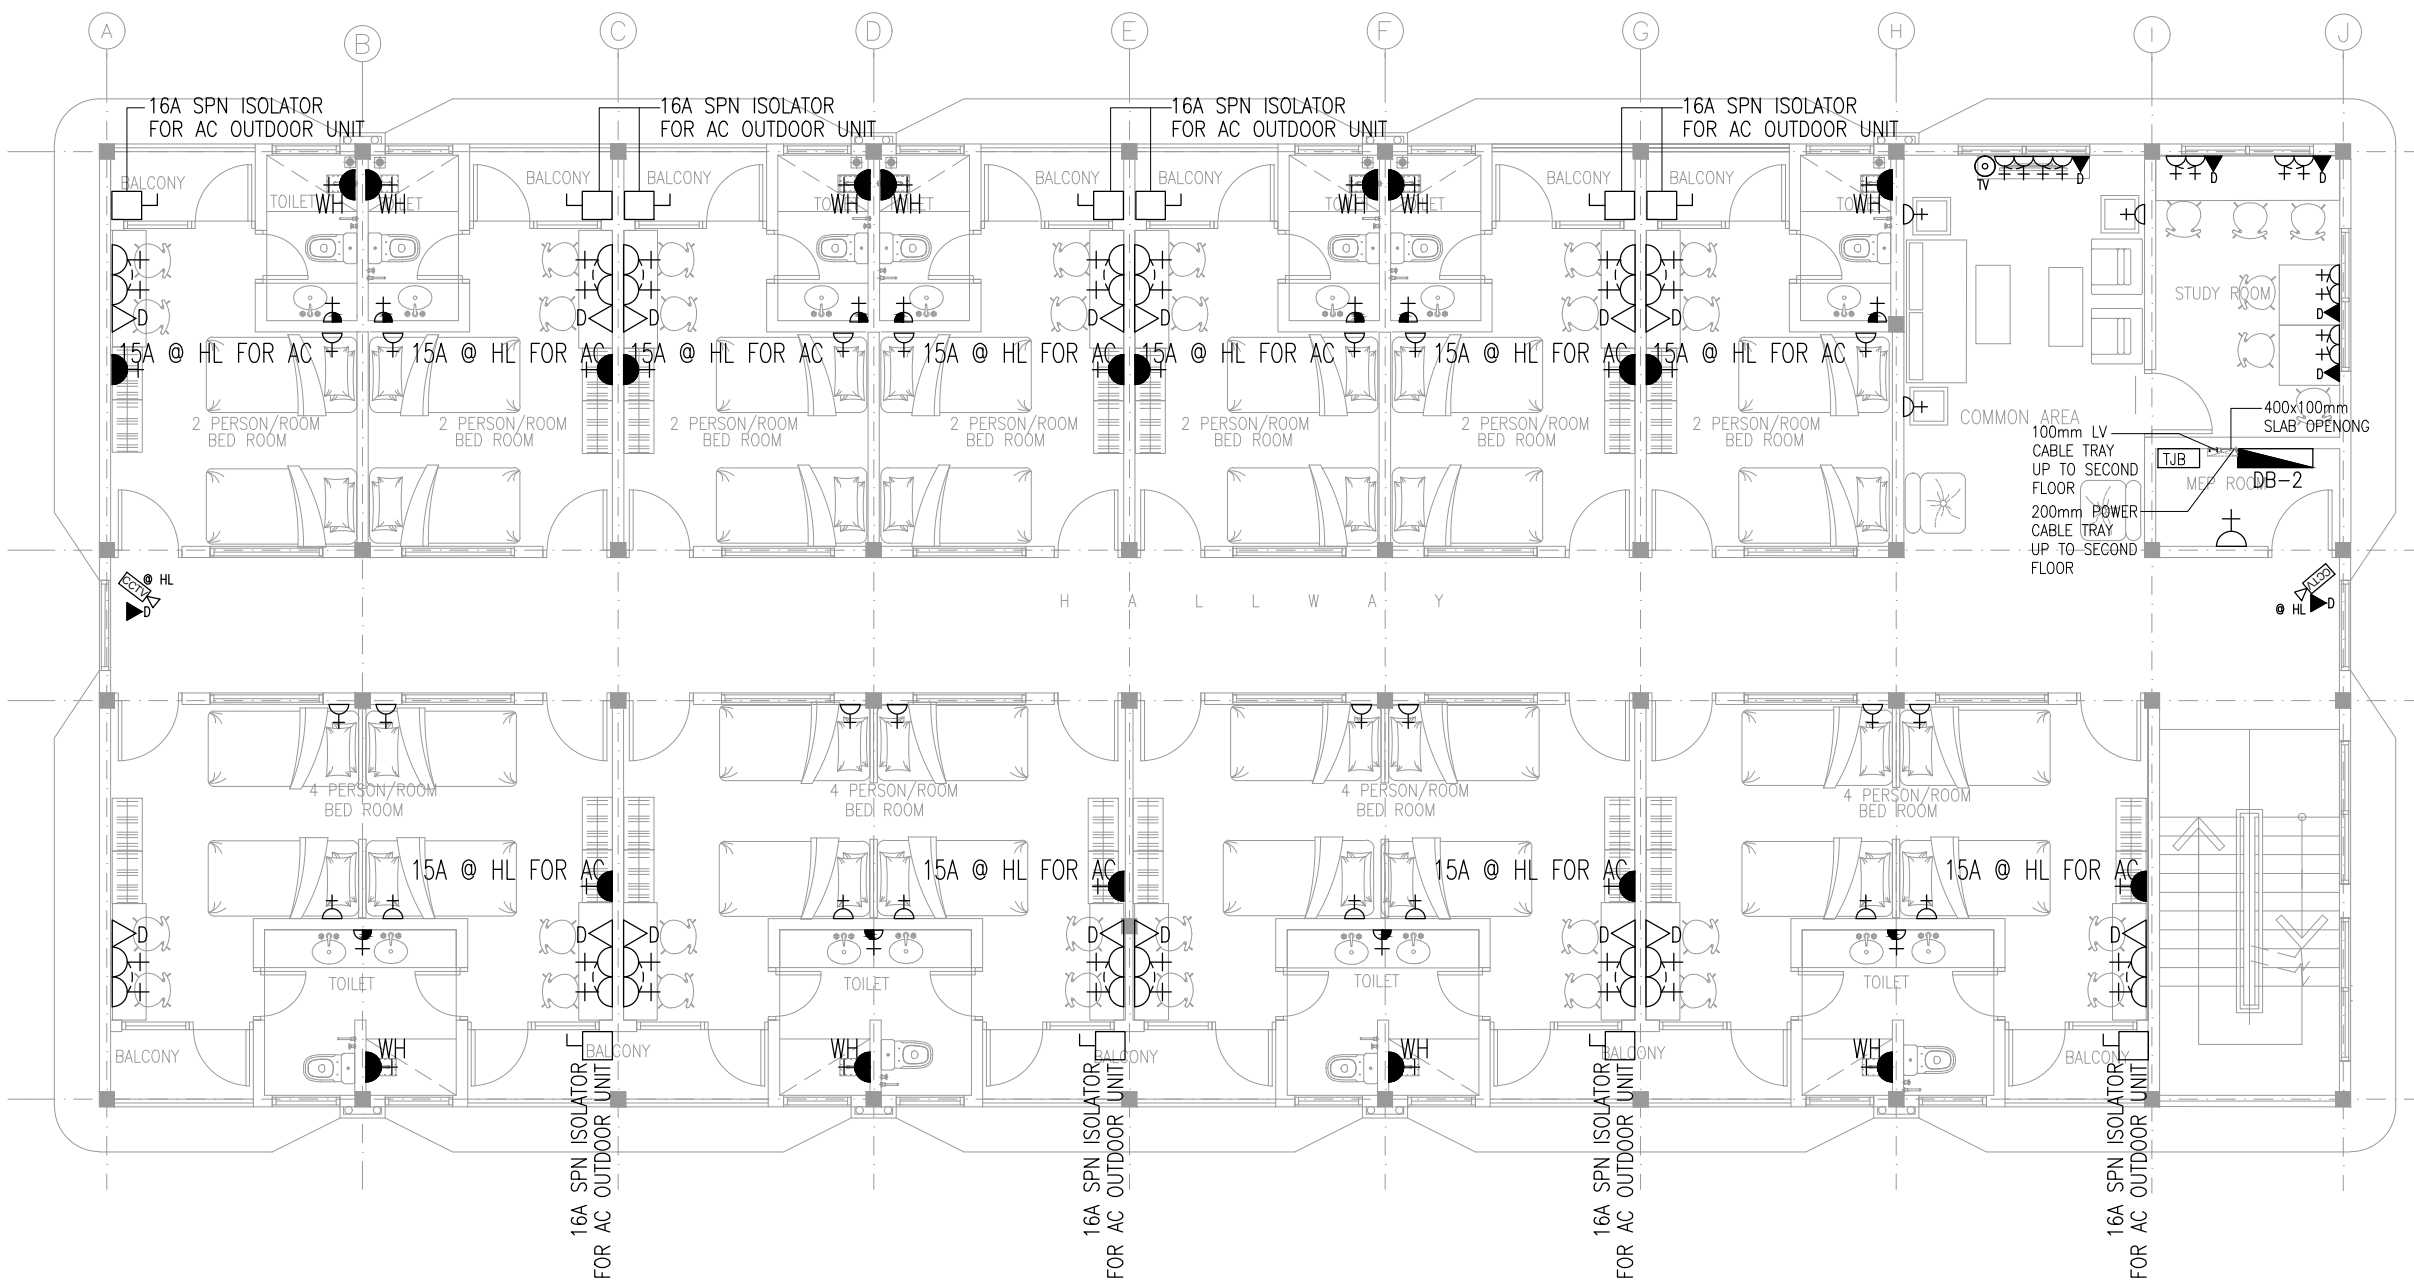
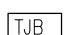
 
SYMBOL	DESCRIPTION
	SUB DB
	MAIN DB
	SINGLE SWITCHED SOCKET OUTLET






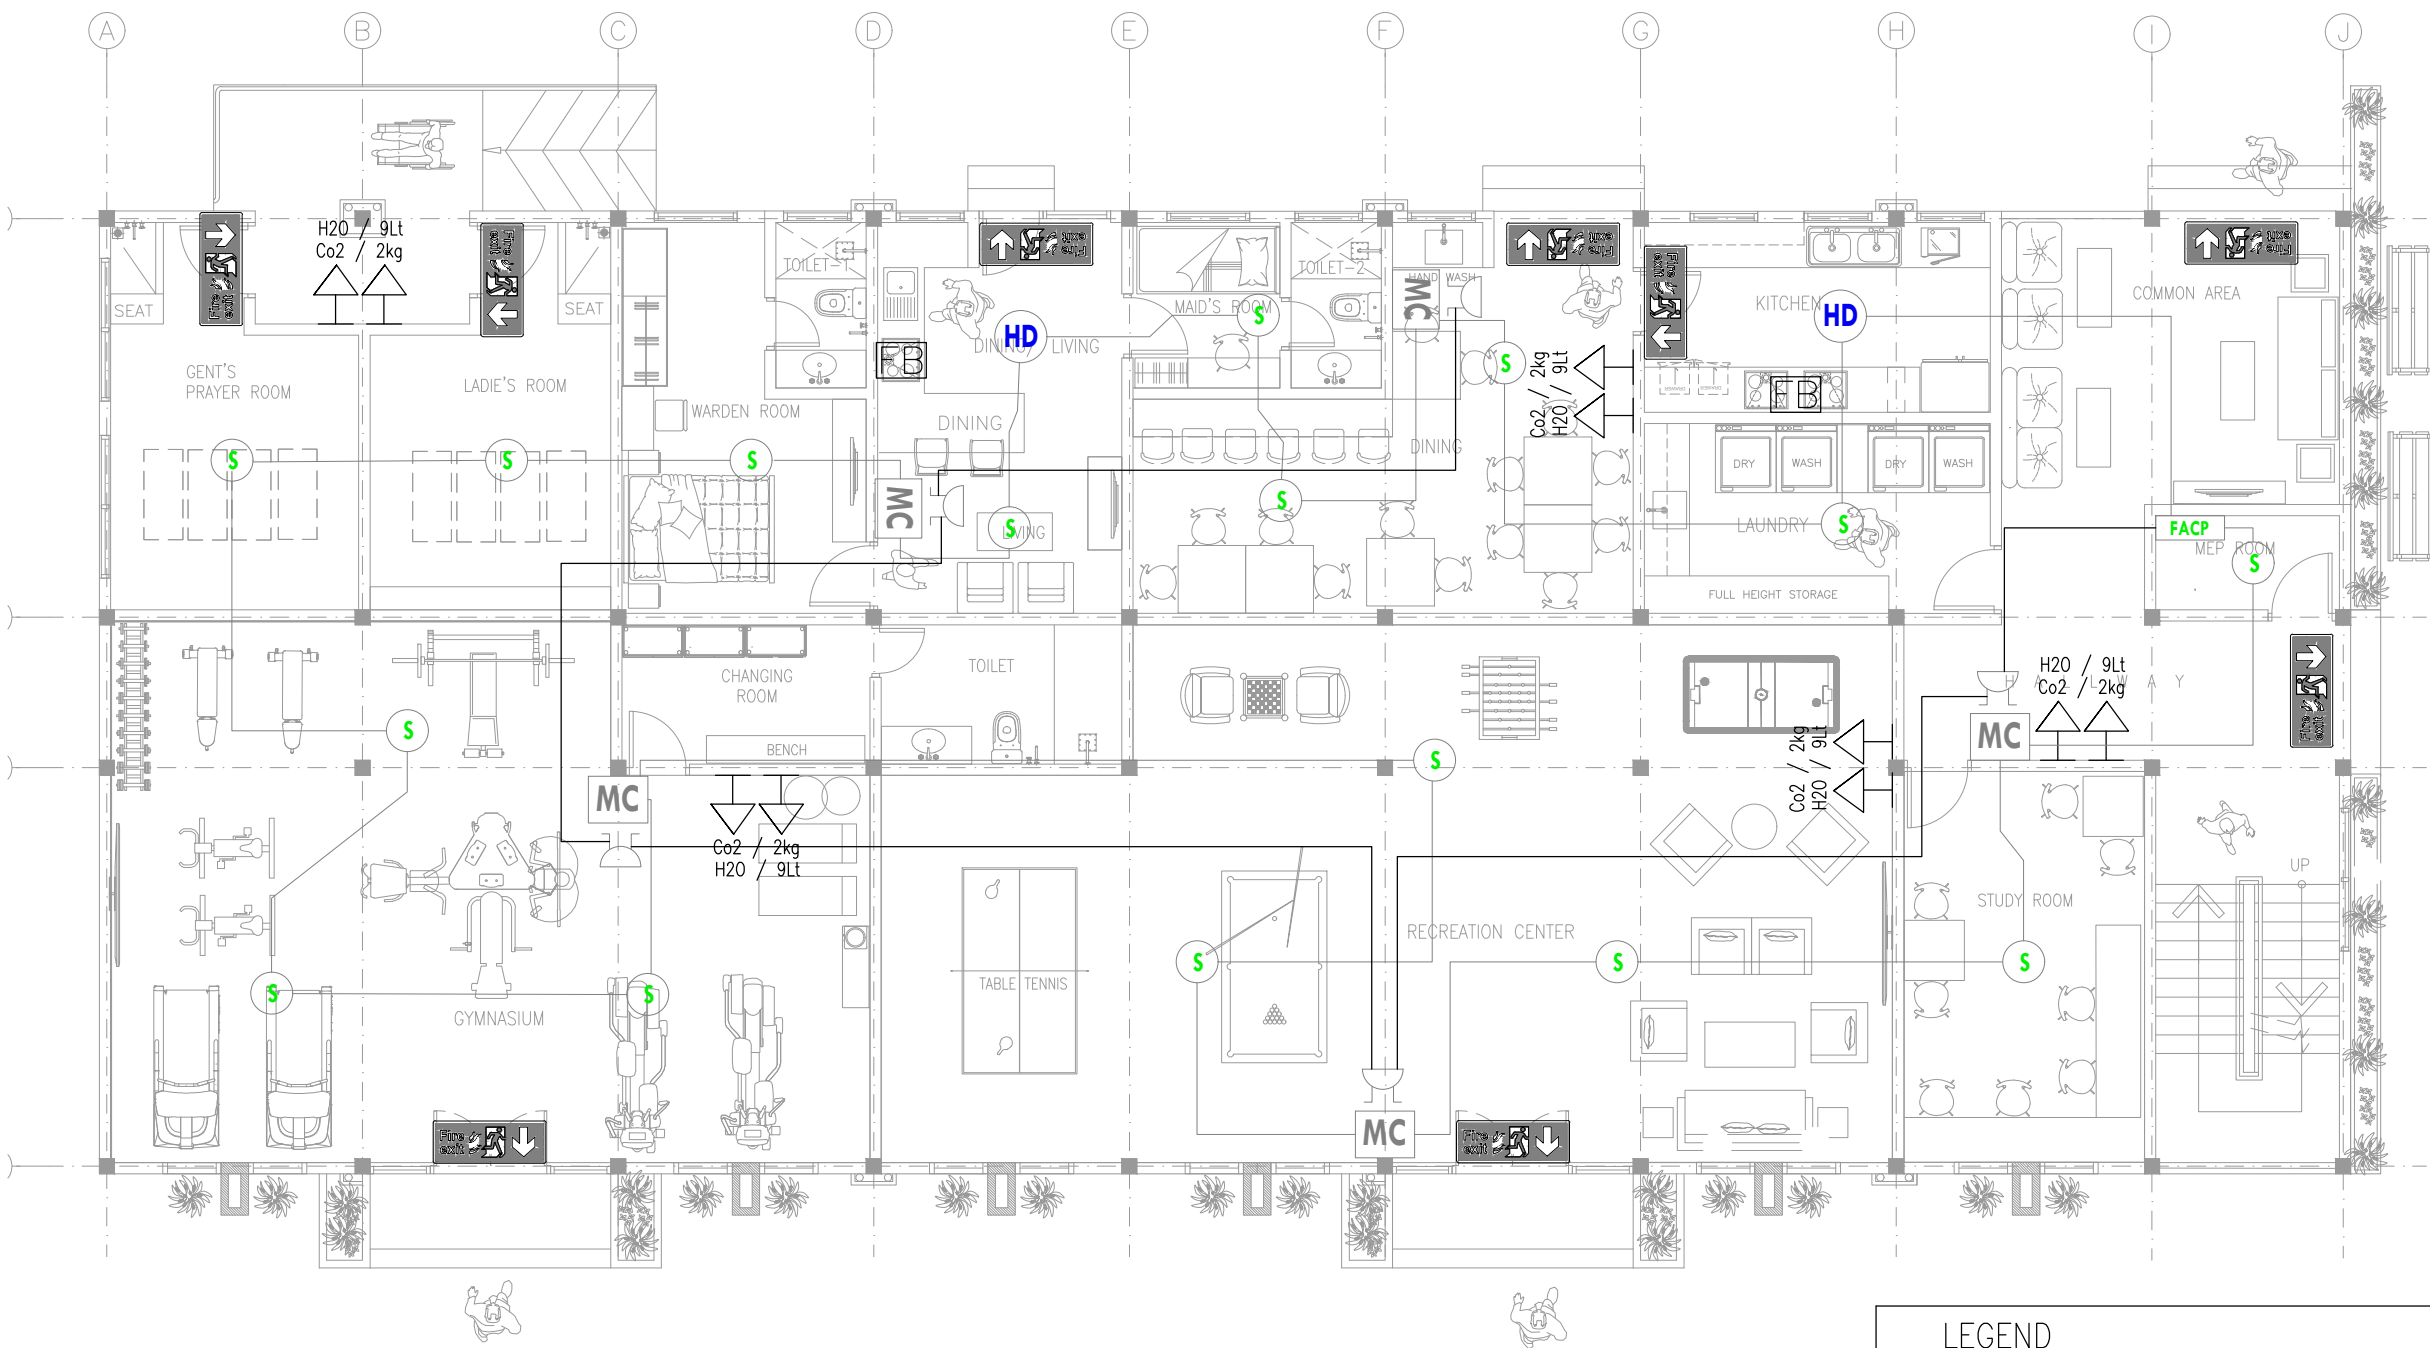
SYMBOL	DESCRIPTION
	MAIN TELECOMMUNICATION PANEL
	TELEPHONE JUNCTION BOX
	PVC CONDUIT (SIZE IS MENTIONED ON LAYOUT)

SYMBOL	DESCRIPTION
	SUB DB
	MAIN DB
	SINGLE SWITCHED SOCKET OUTLET




SYMBOL	DESCRIPTION
	MAIN TELECOMMUNICATION PANEL
TE: PANEL	
	TELEPHONE JUNCTION BOX
	PVC CONDUIT (SIZE IS MENTIONED ON LAYOUT)


SYMBOL	DESCRIPTION
	SUB DB
	MAIN DB
	SINGLE SWITCHED SOCKET OUTLET




LEGEND	
	FIRE BLANKET
	Co2 / 2kg
	H2O / 9Lt
	DRY CHEMICAL POWDER / 9Lt

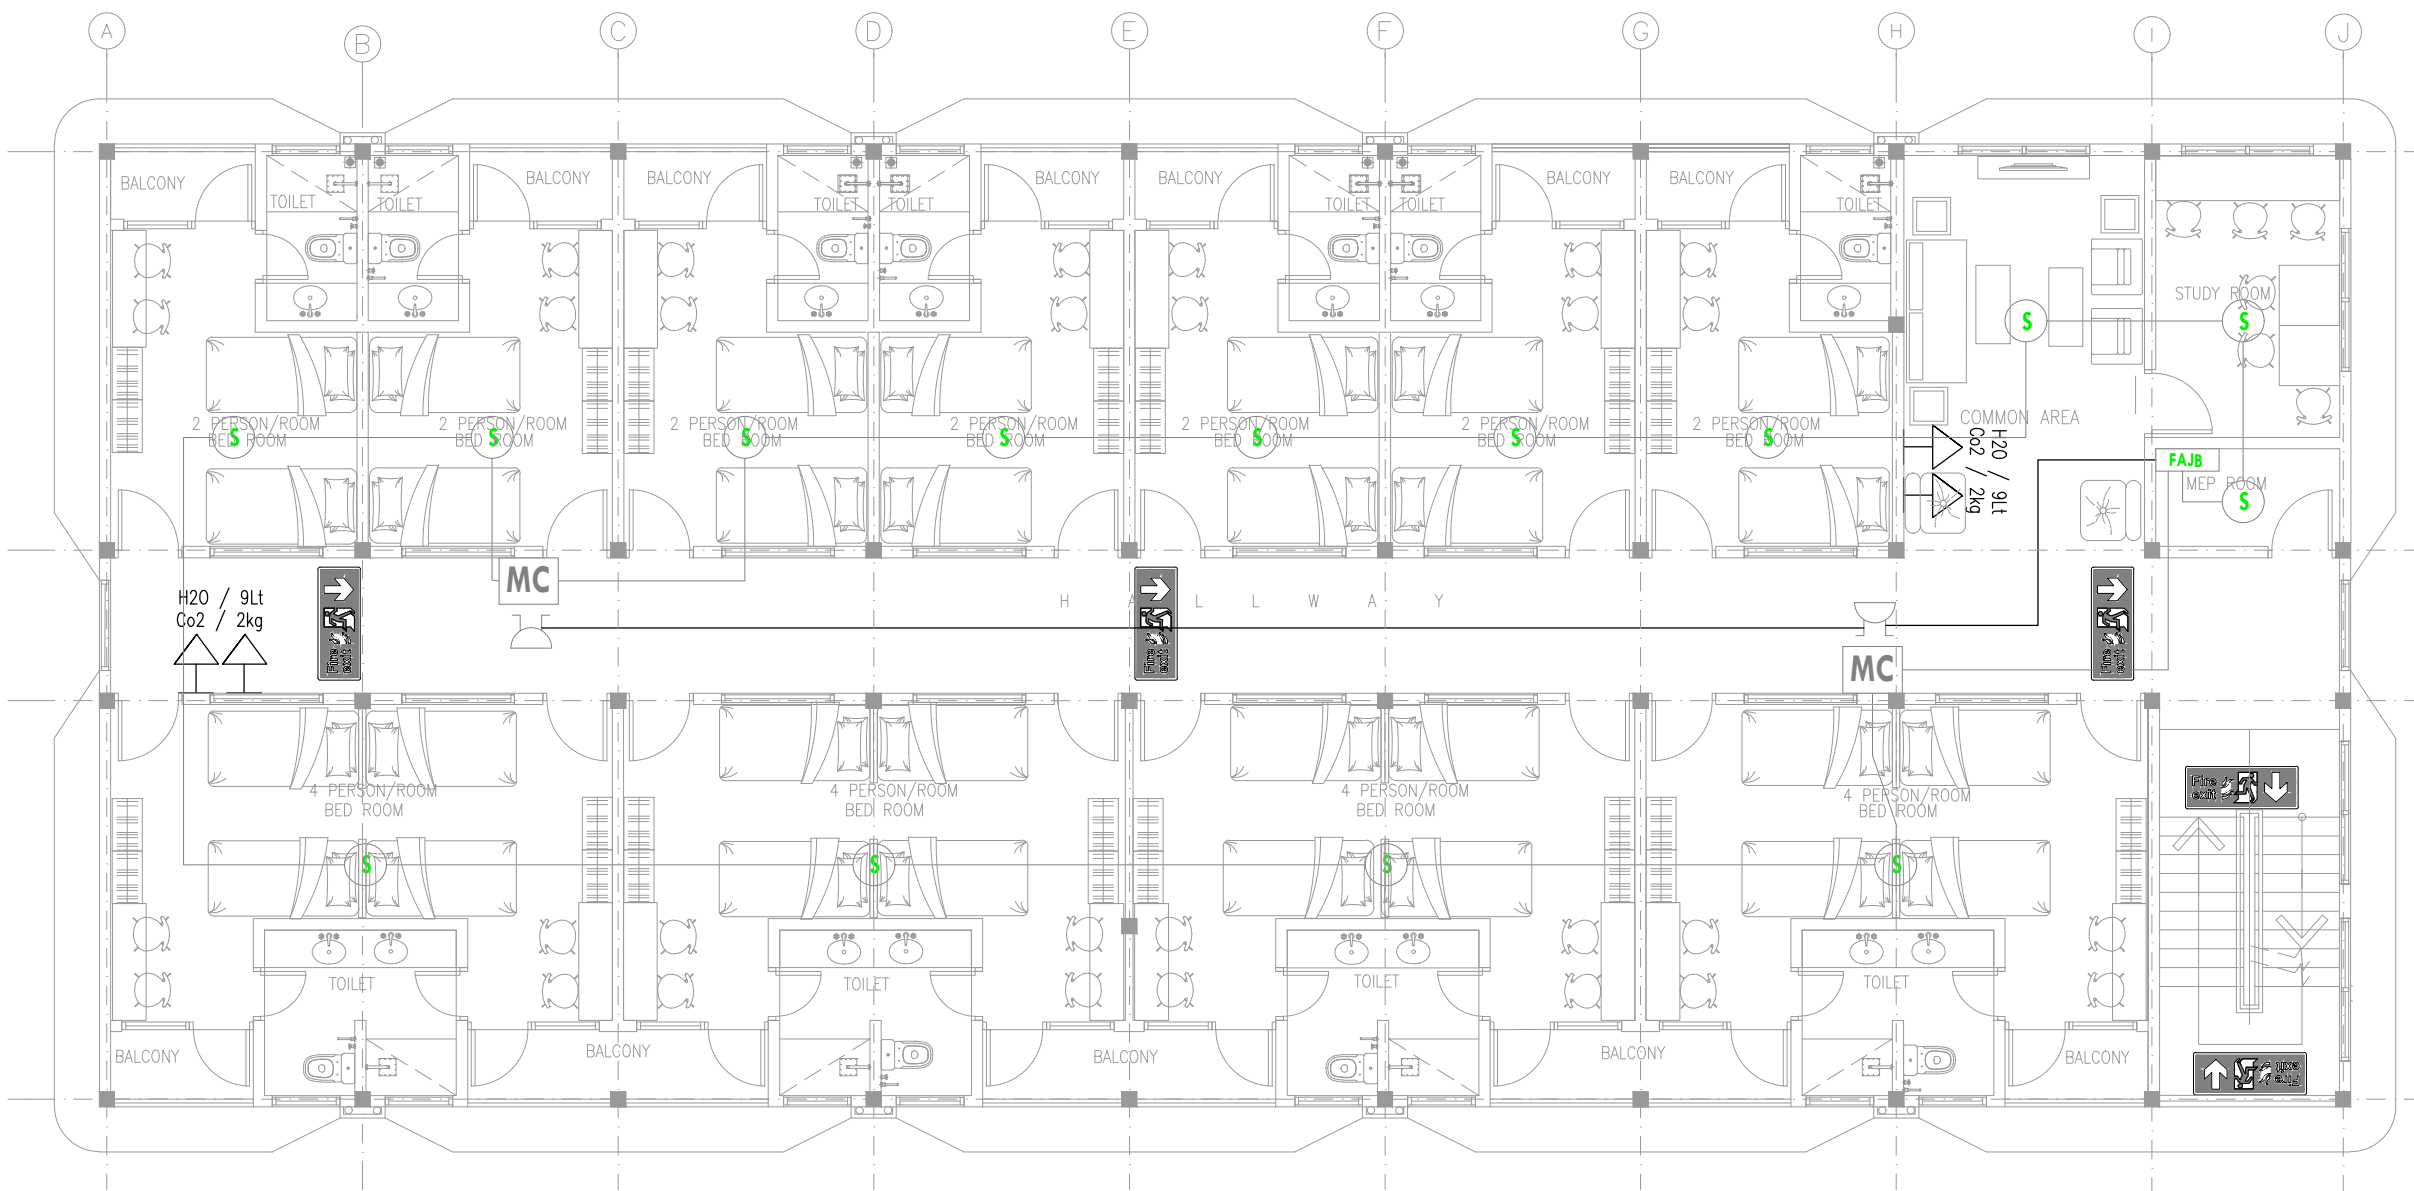




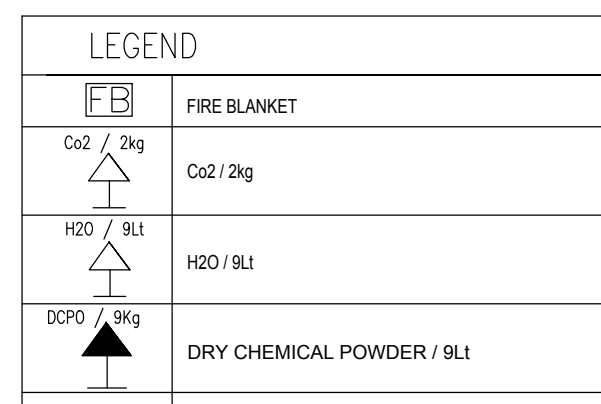

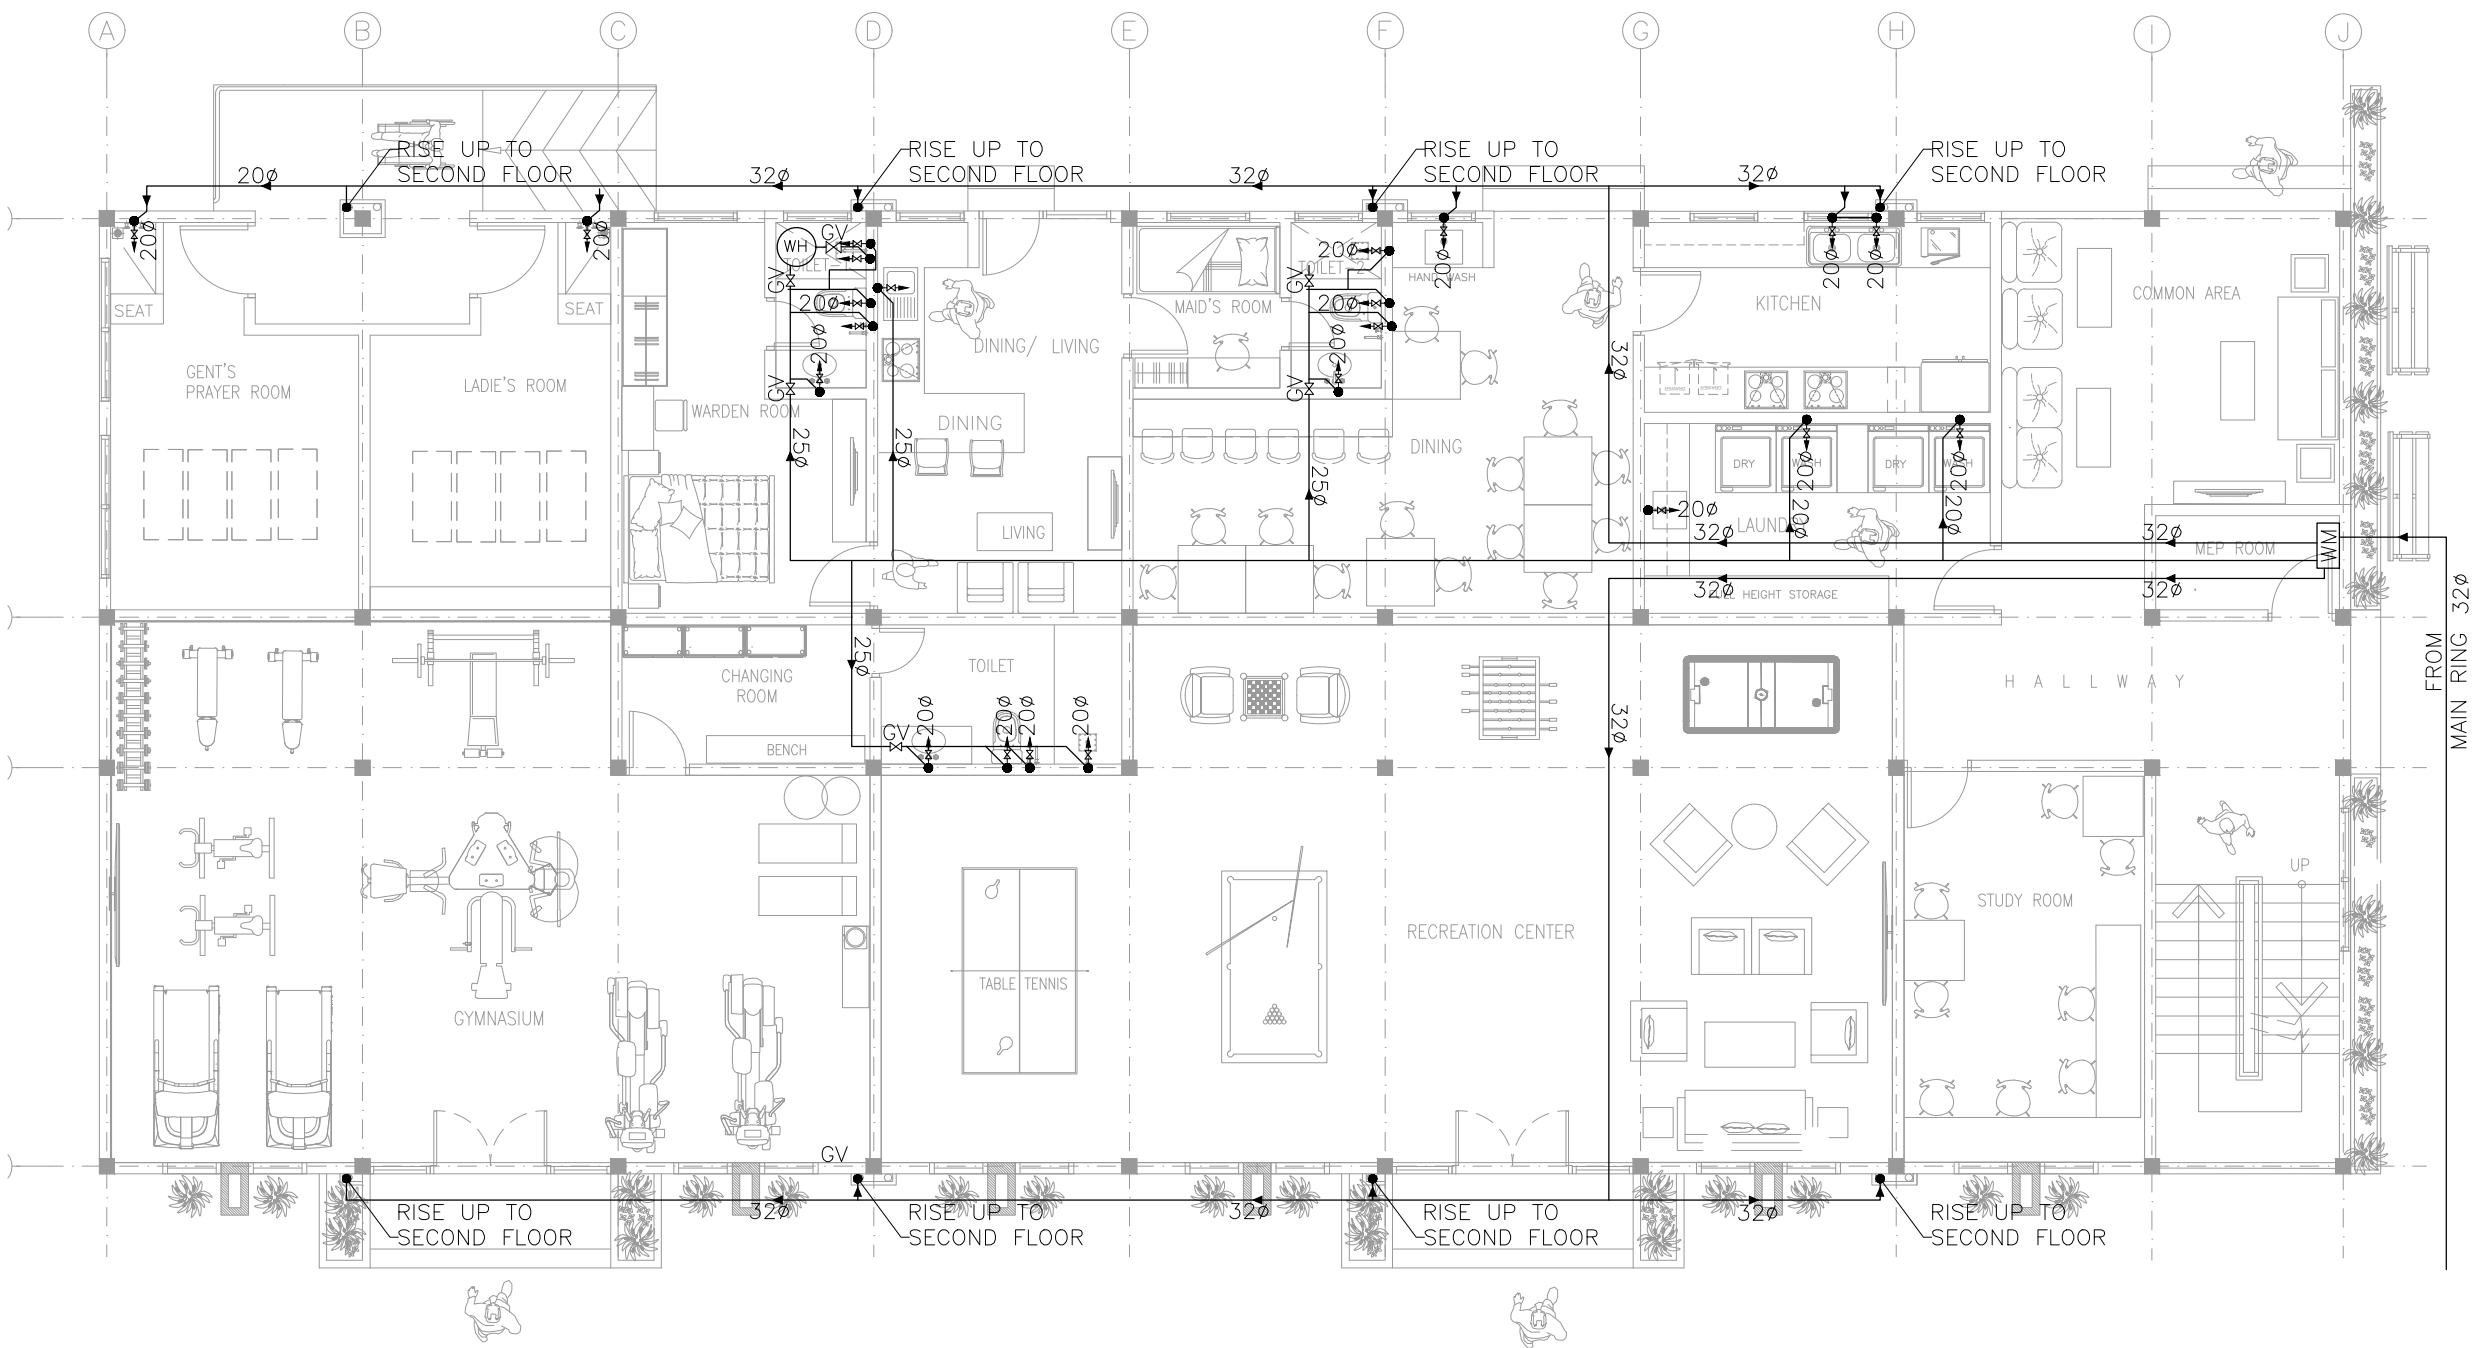LEGEND	
	FIRE BLANKET
	Co2 / 2kg
	H2O / 9Lt
	DRY CHEMICAL POWDER / 9Lt




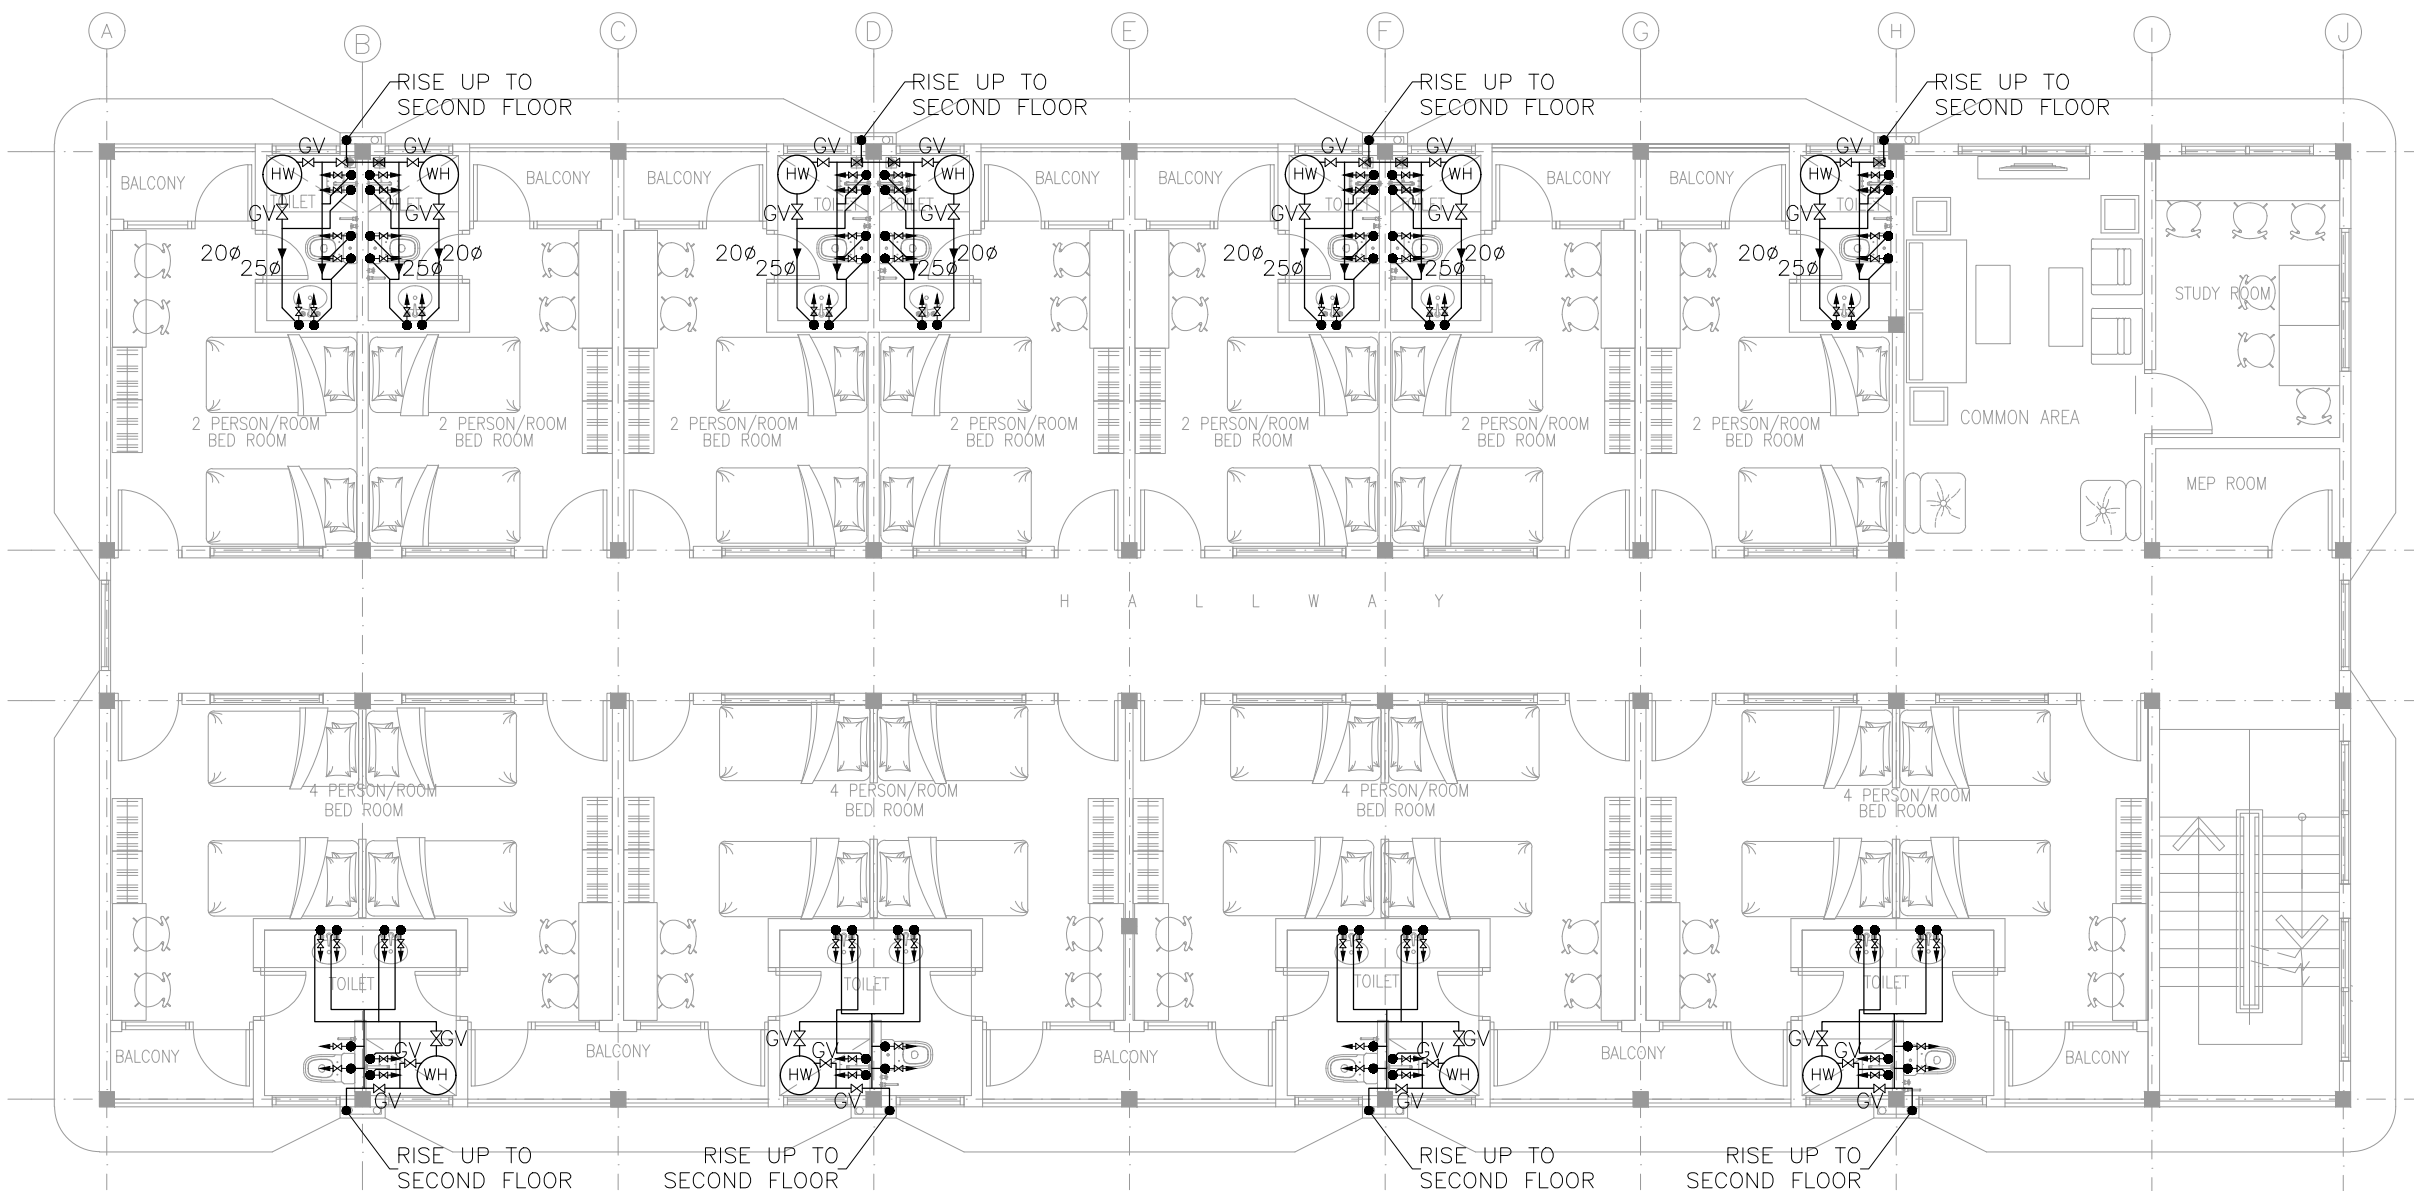


SYMBOL	DESCRIPTION
	COLD WATER OUT WITH ANGLE VALVE
	HOT WATER OUT WITH ANGLE VALVE
	COLD WATER PPR PIPE
	HOT WATER PPR PIPE




SYMBOL	DESCRIPTION
	COLD WATER OUT WITH ANGLE VALVE
	HOT WATER OUT WITH ANGLE VALVE
	COLD WATER PPR PIPE
	HOT WATER PPR PIPE

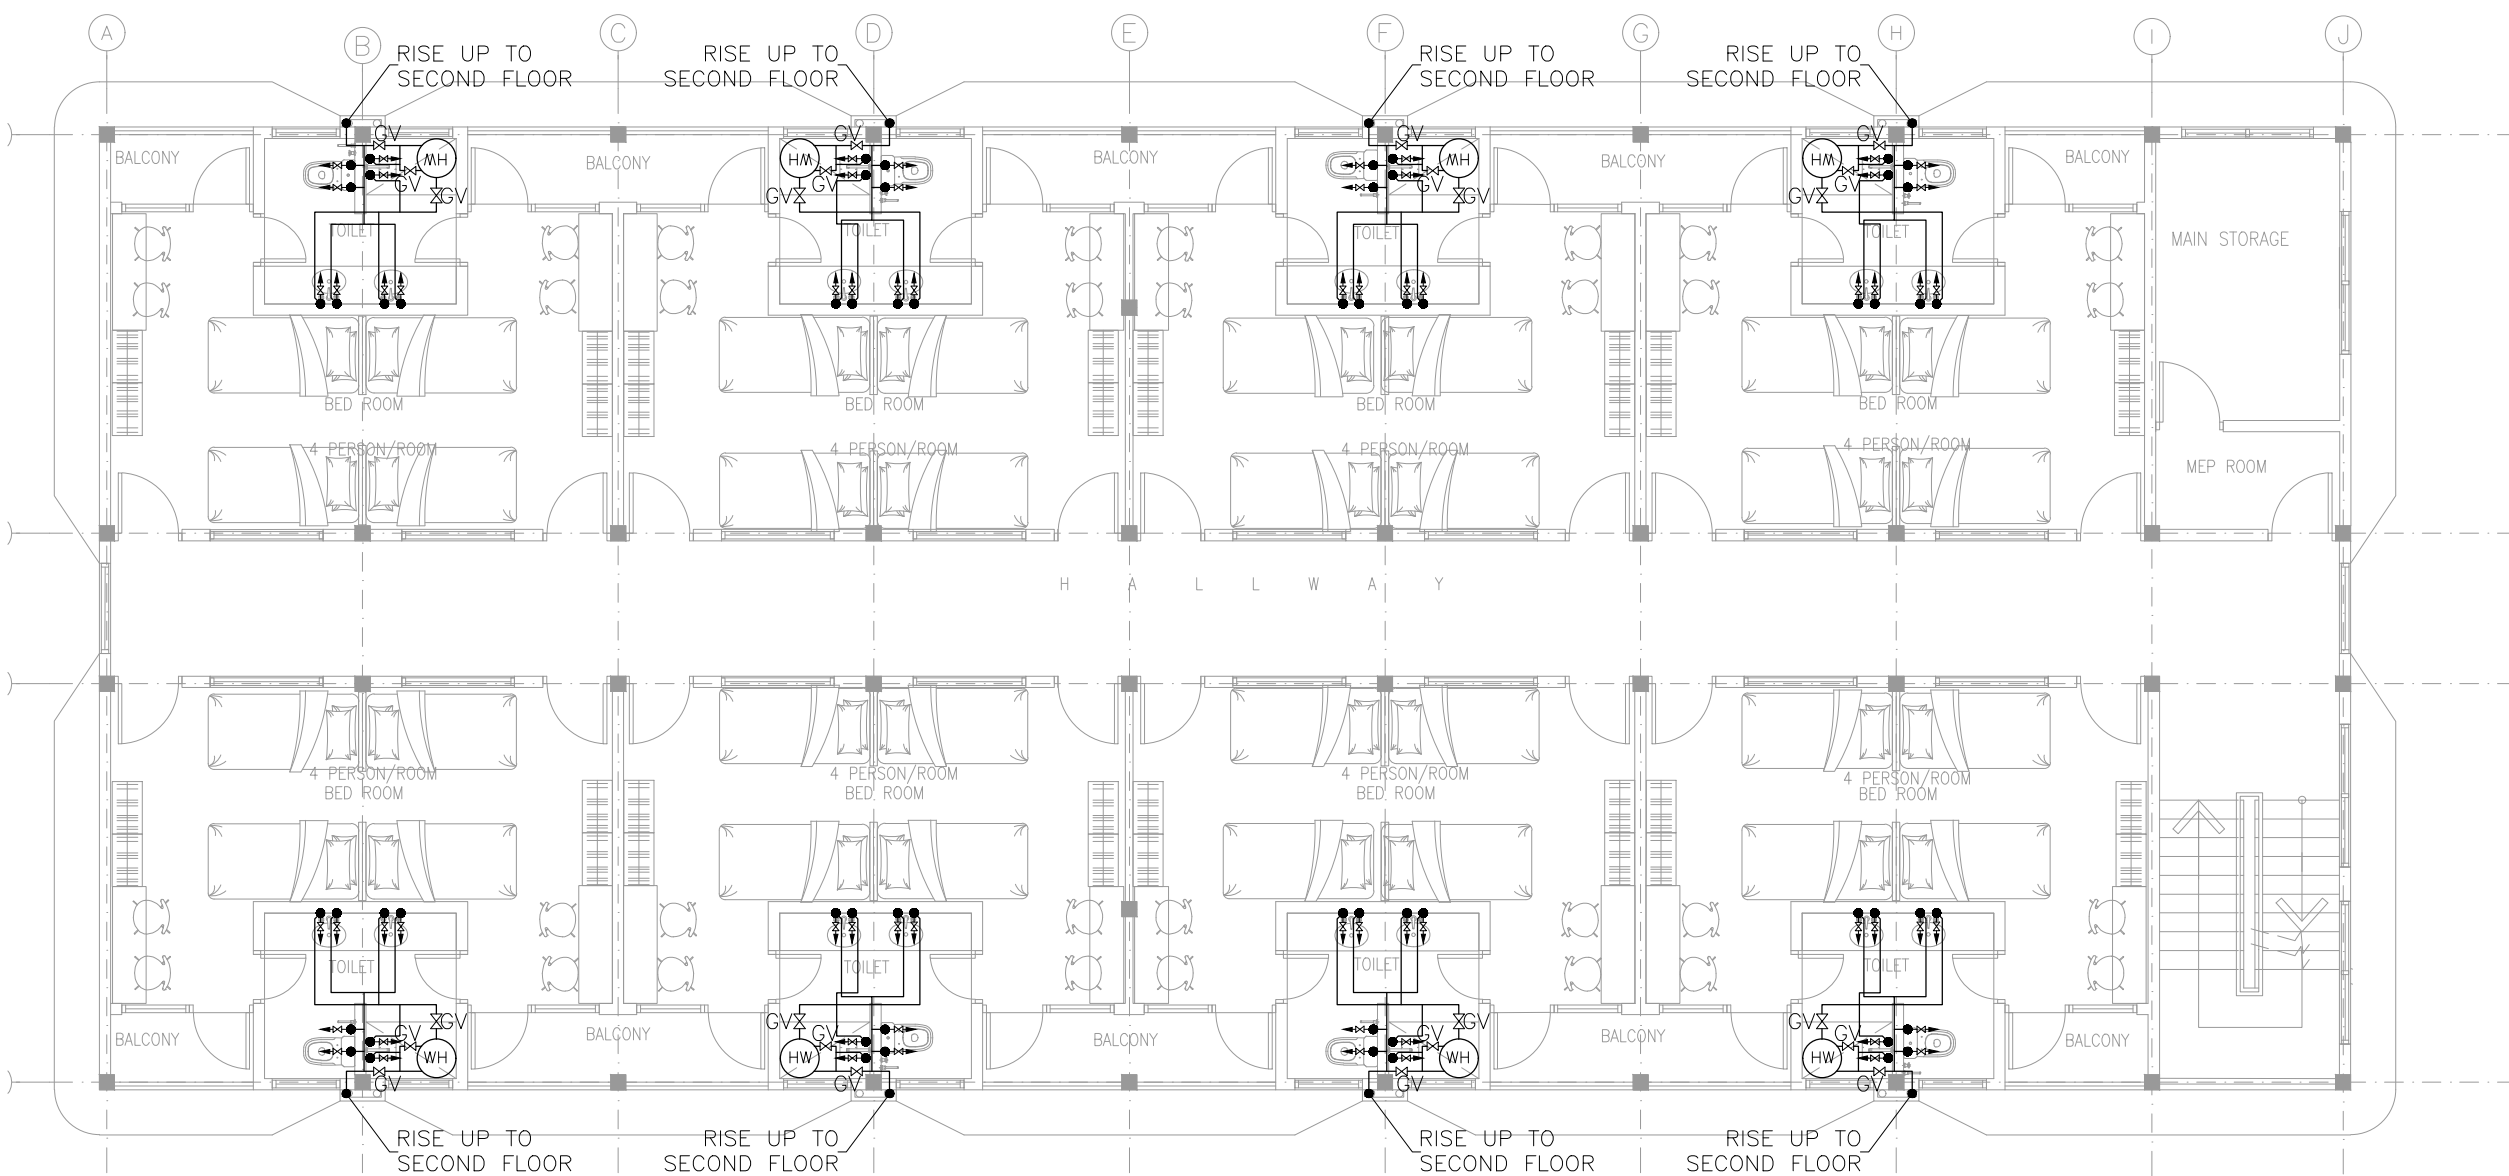


SYMBOL	DESCRIPTION
	COLD WATER OUT WITH ANGLE VALVE
	HOT WATER OUT WITH ANGLE VALVE
	COLD WATER PPR PIPE
	HOT WATER PPR PIPE

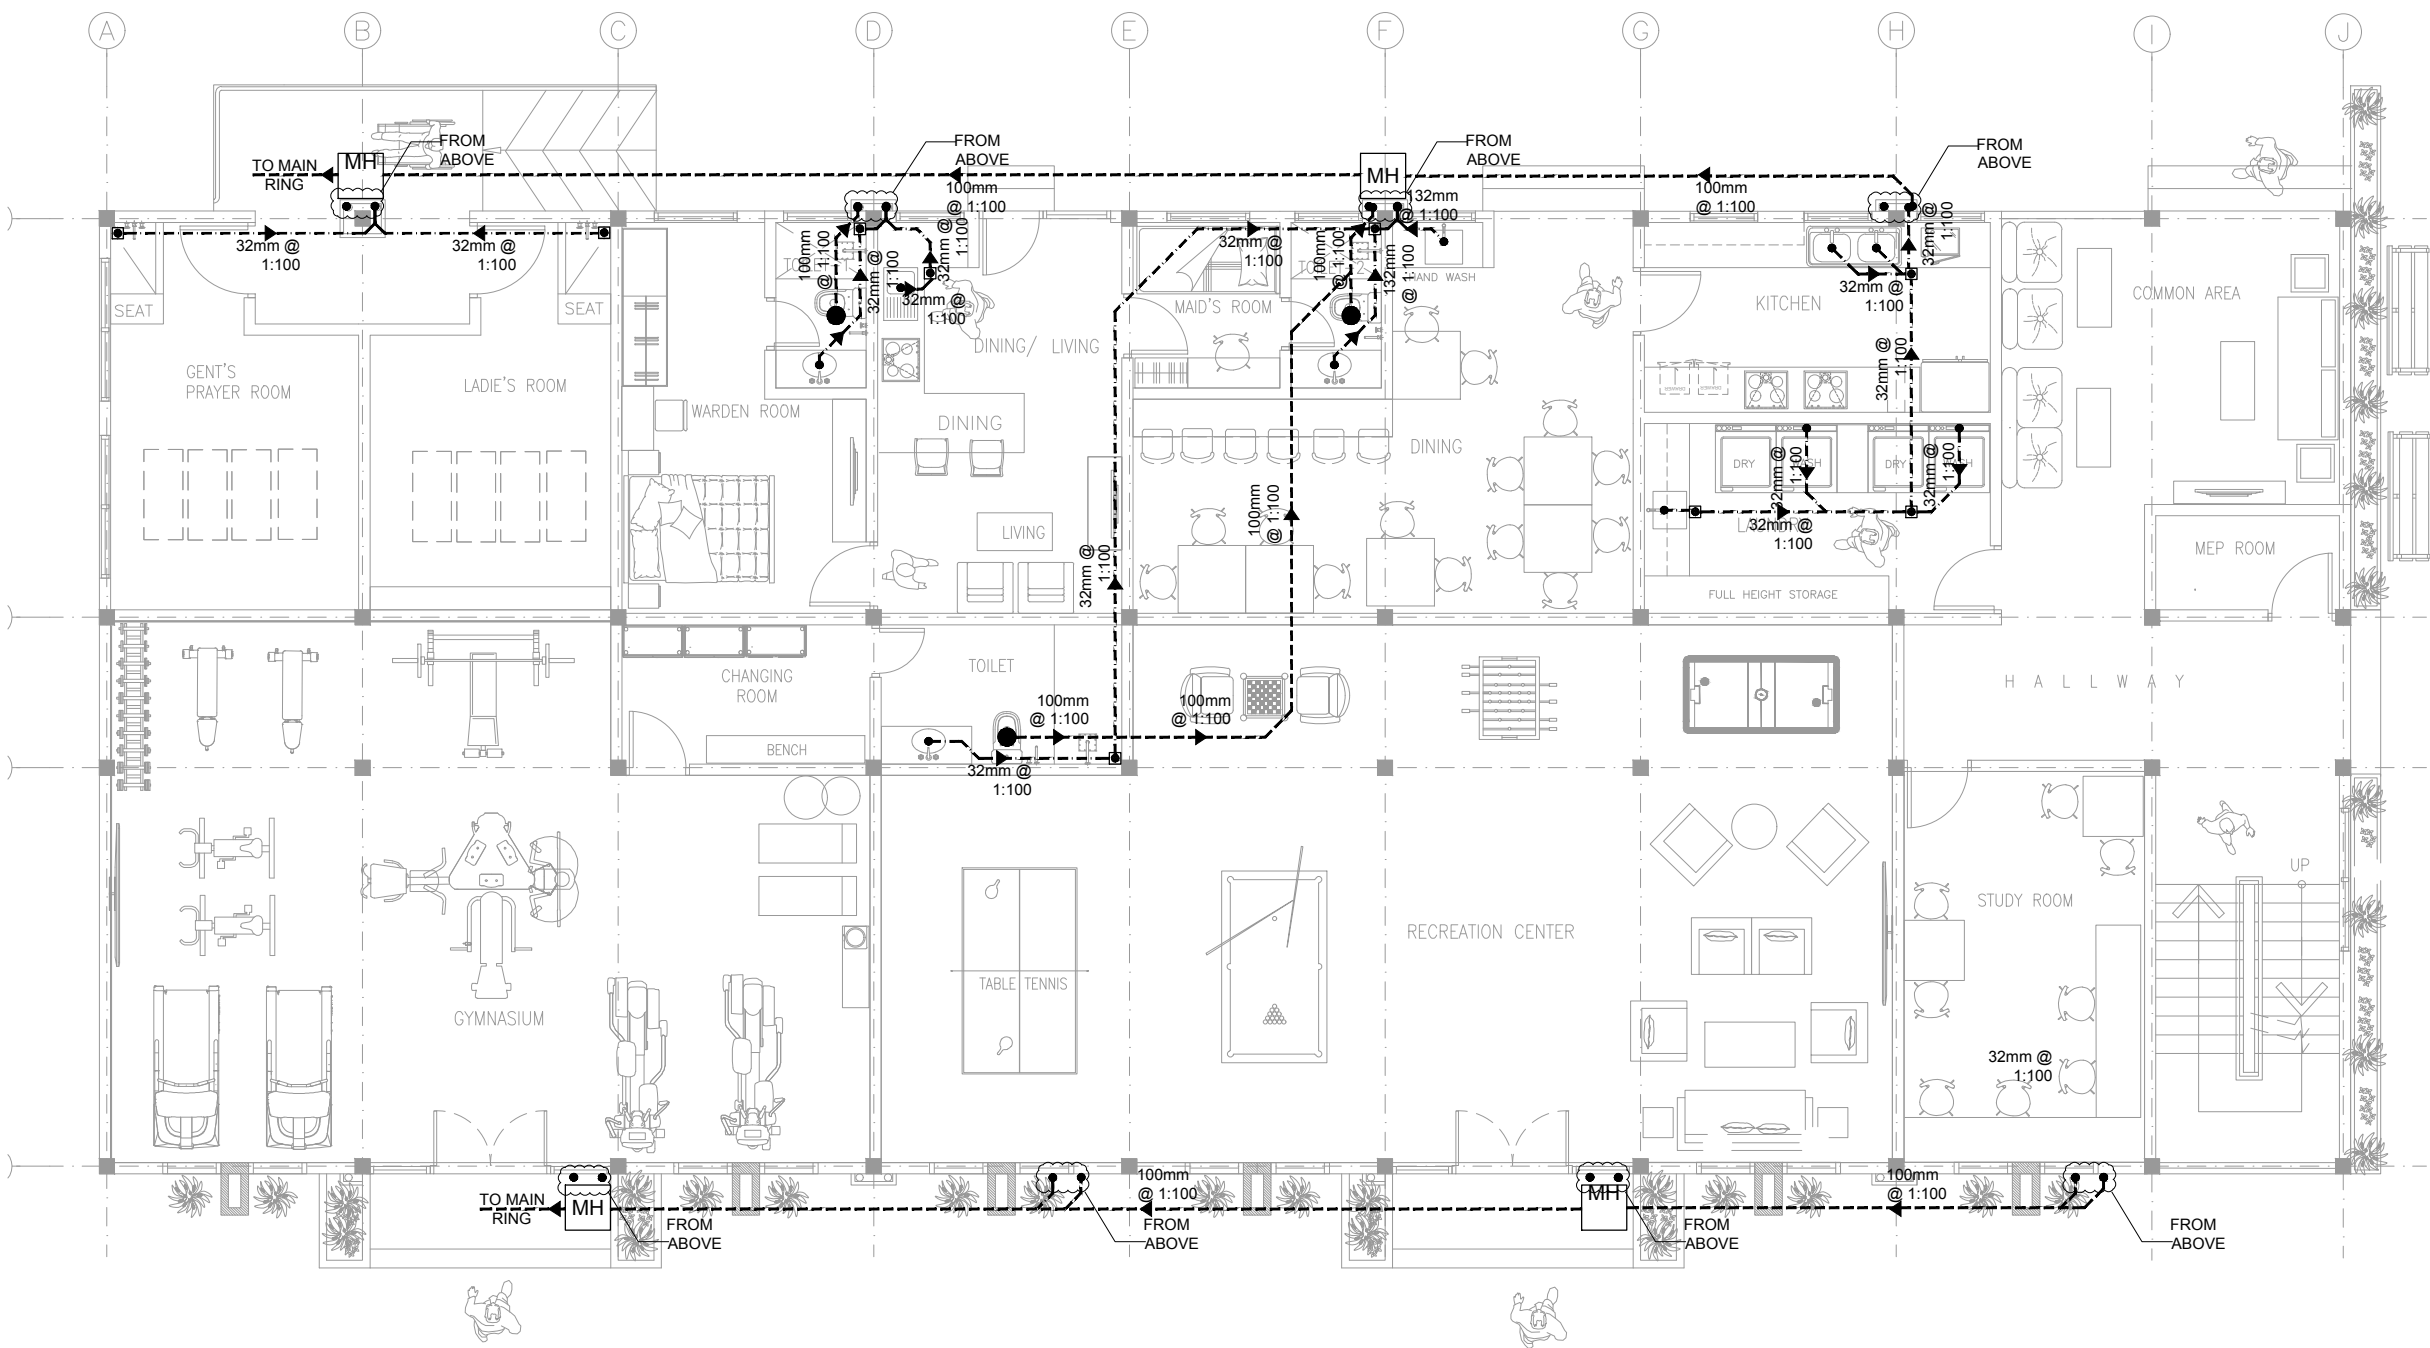


SYMBOL	DESCRIPTION
●	DRAINAGE OUTLET
•	WASTE OUTLET
◼	FLOOR DRAIN

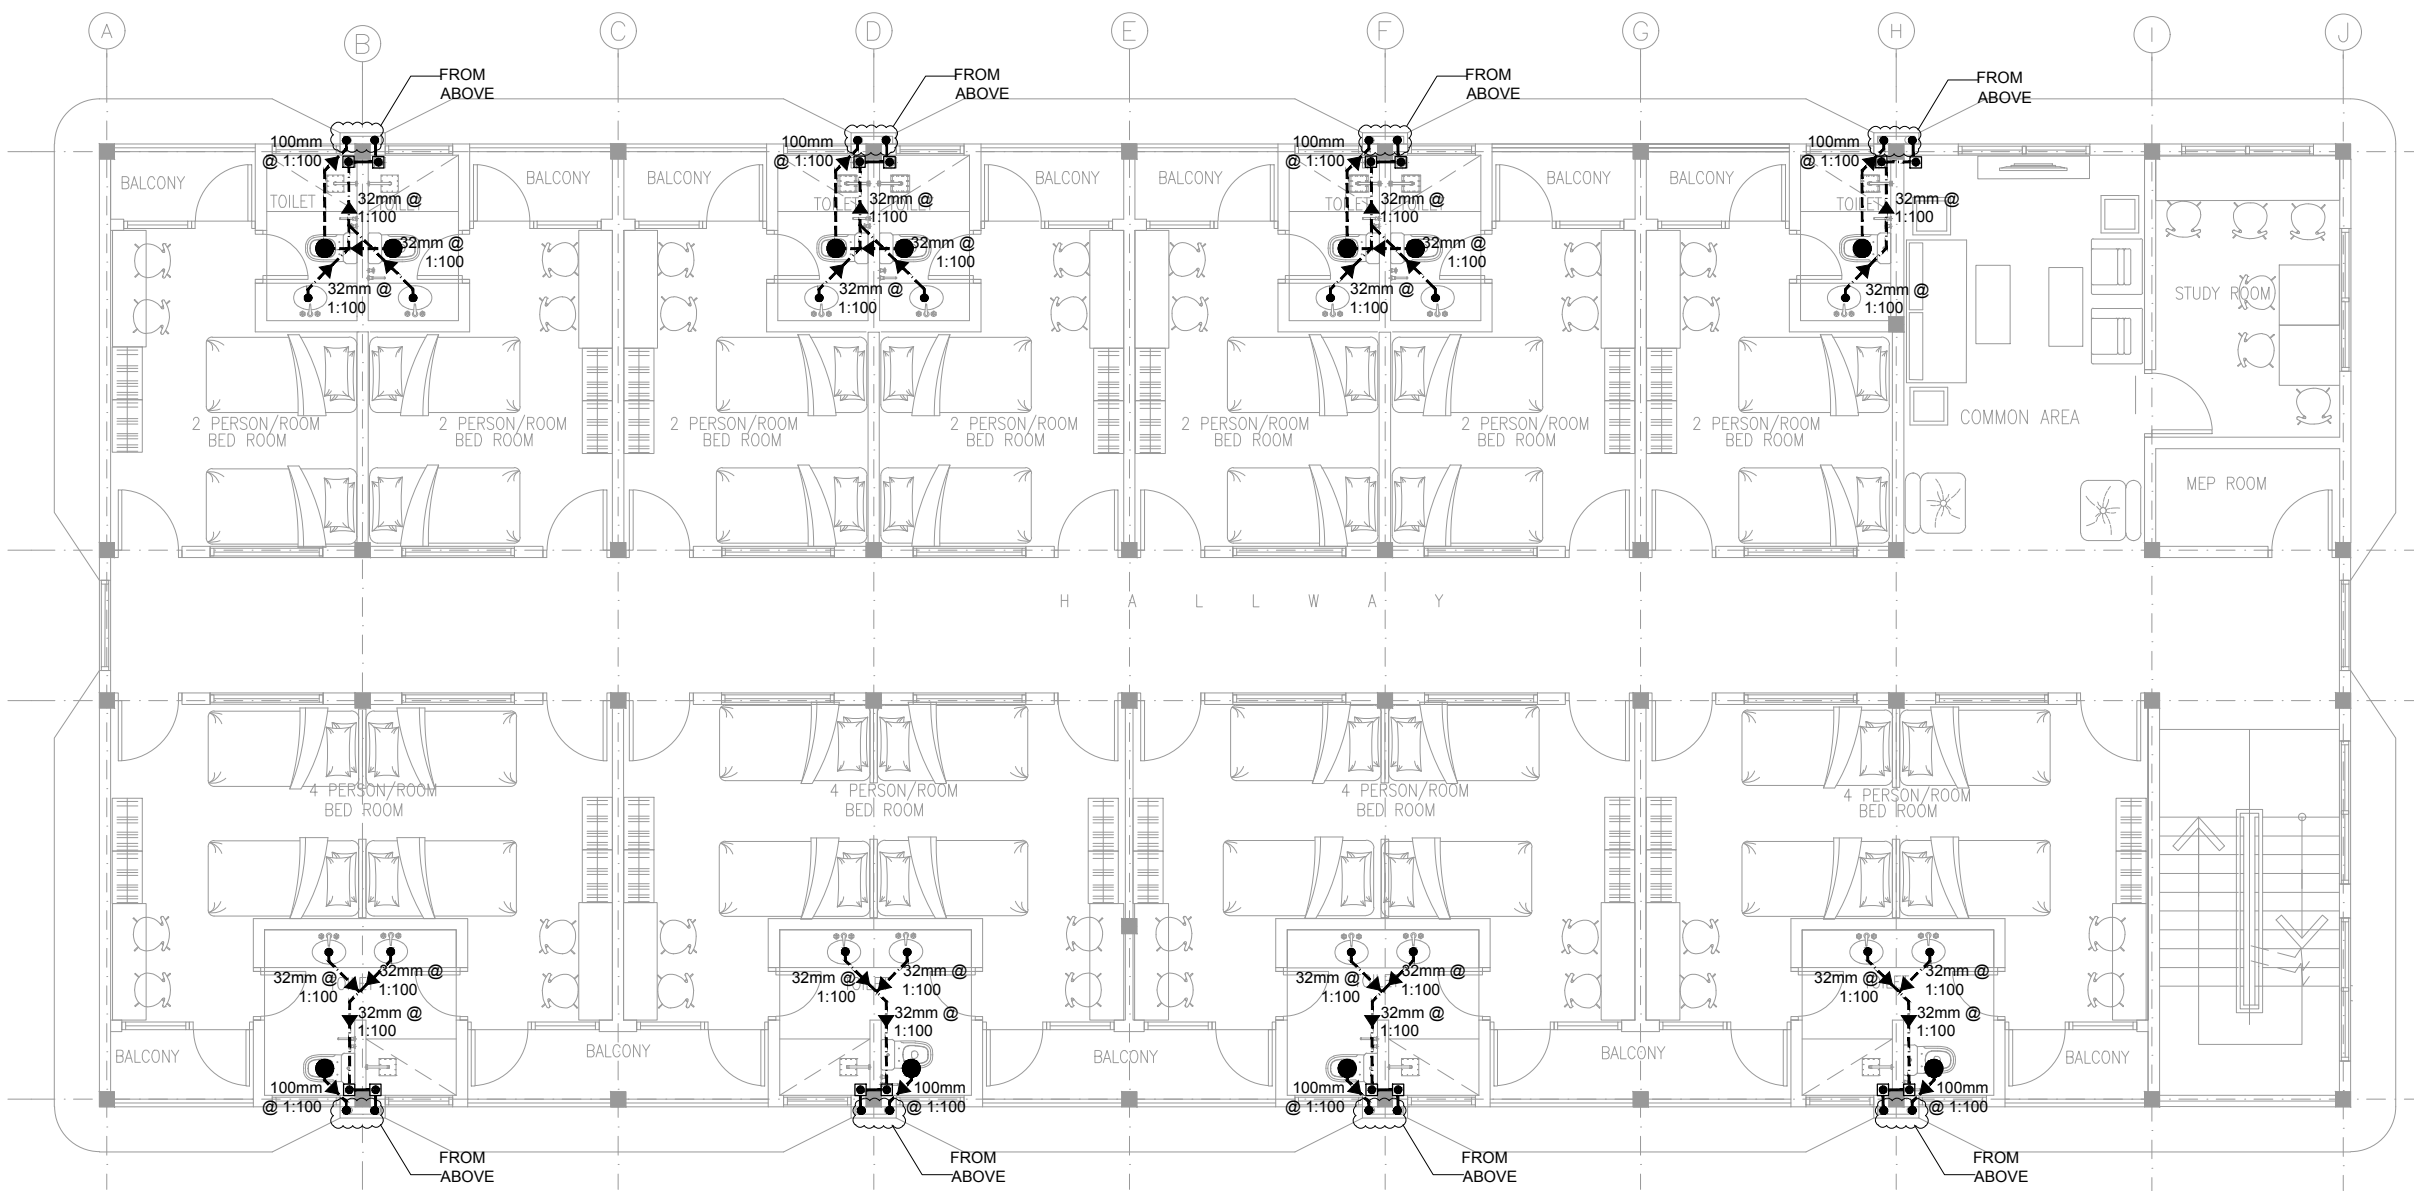



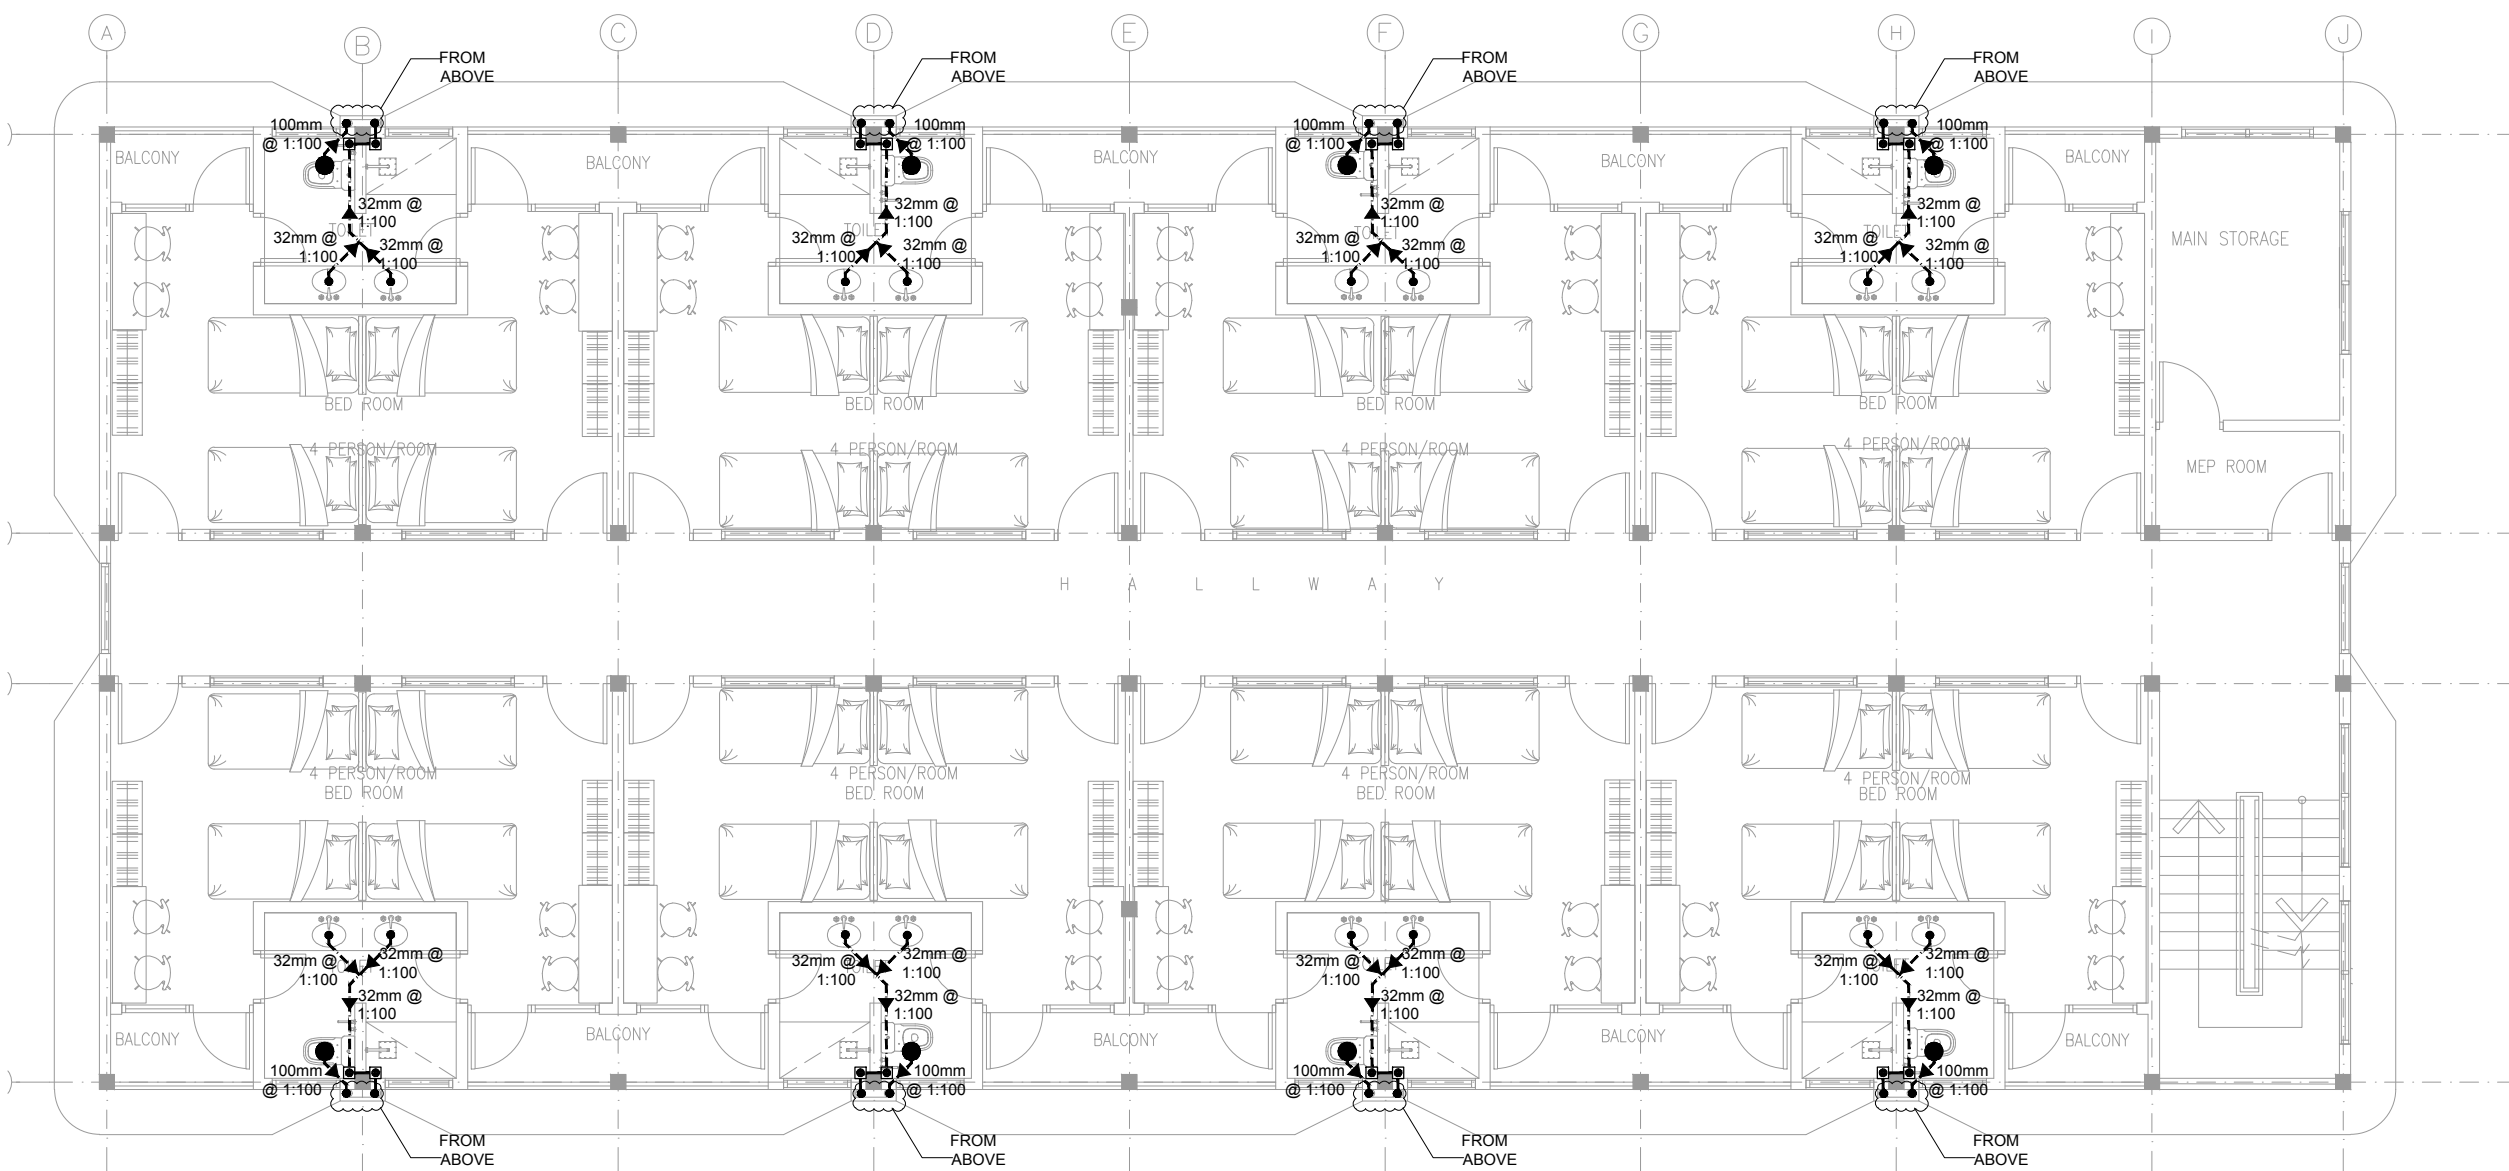



SYMBOL	DESCRIPTION
●	DRAINAGE OUTLET
•	WASTE OUTLET
◼	FLOOR DRAIN

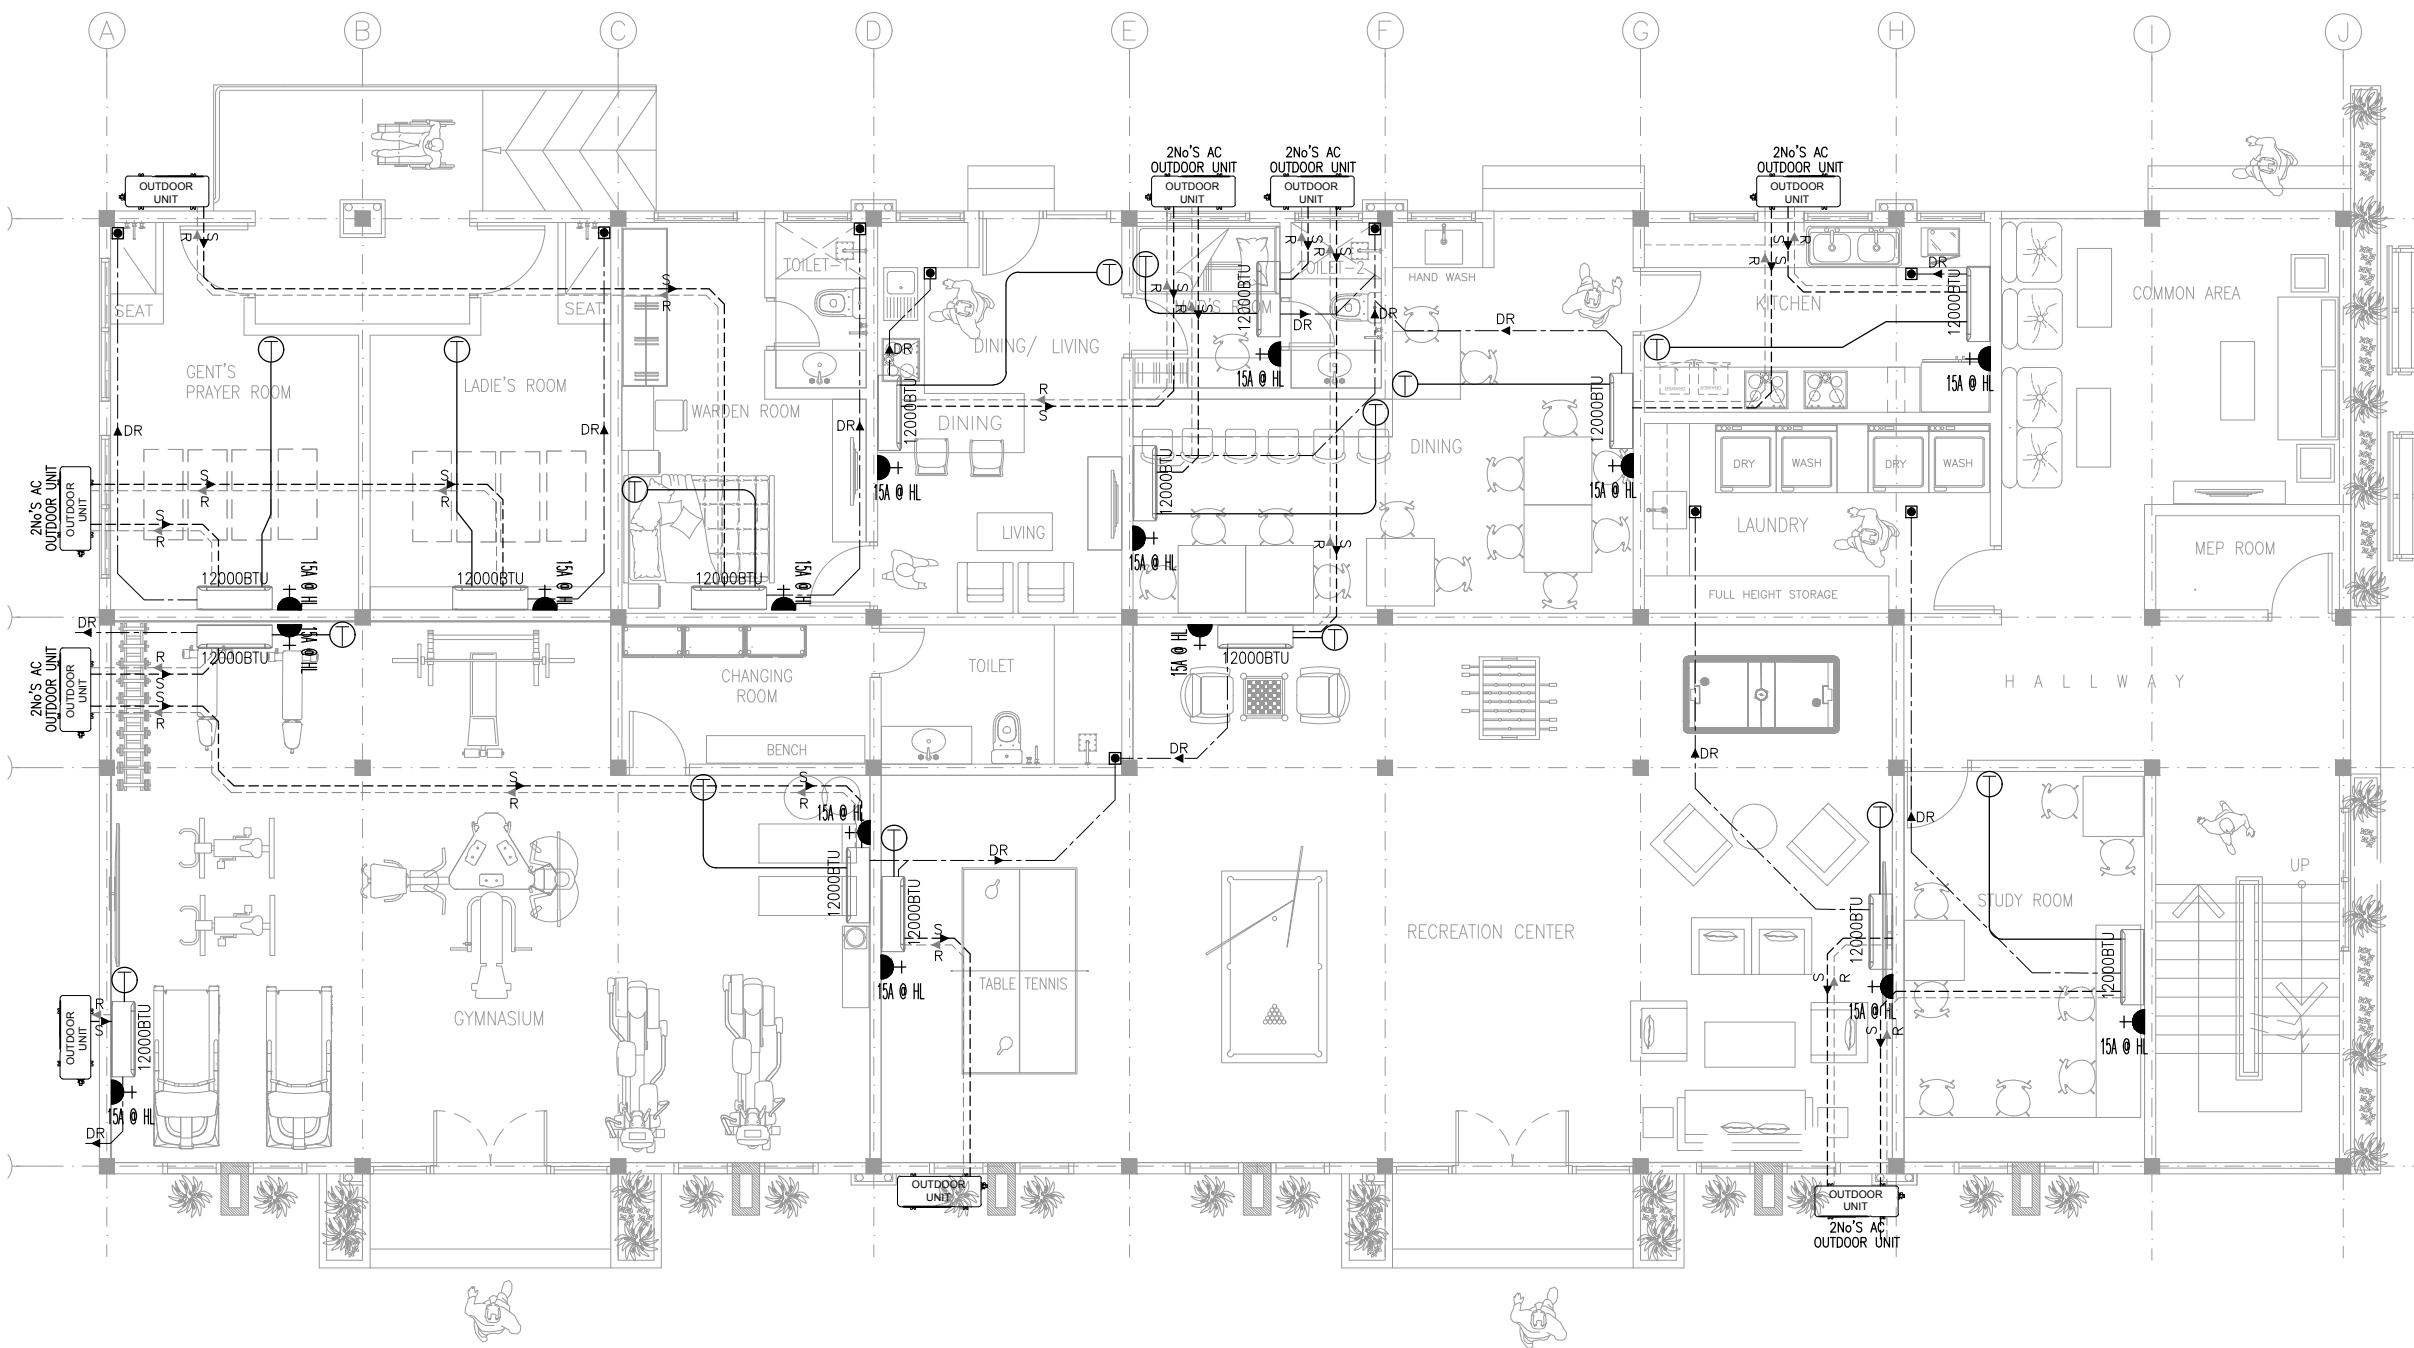



 



SYMBOL	DESCRIPTION
●	DRAINAGE OUTLET
•	WASTE OUTLET
■	FLOOR DRAIN

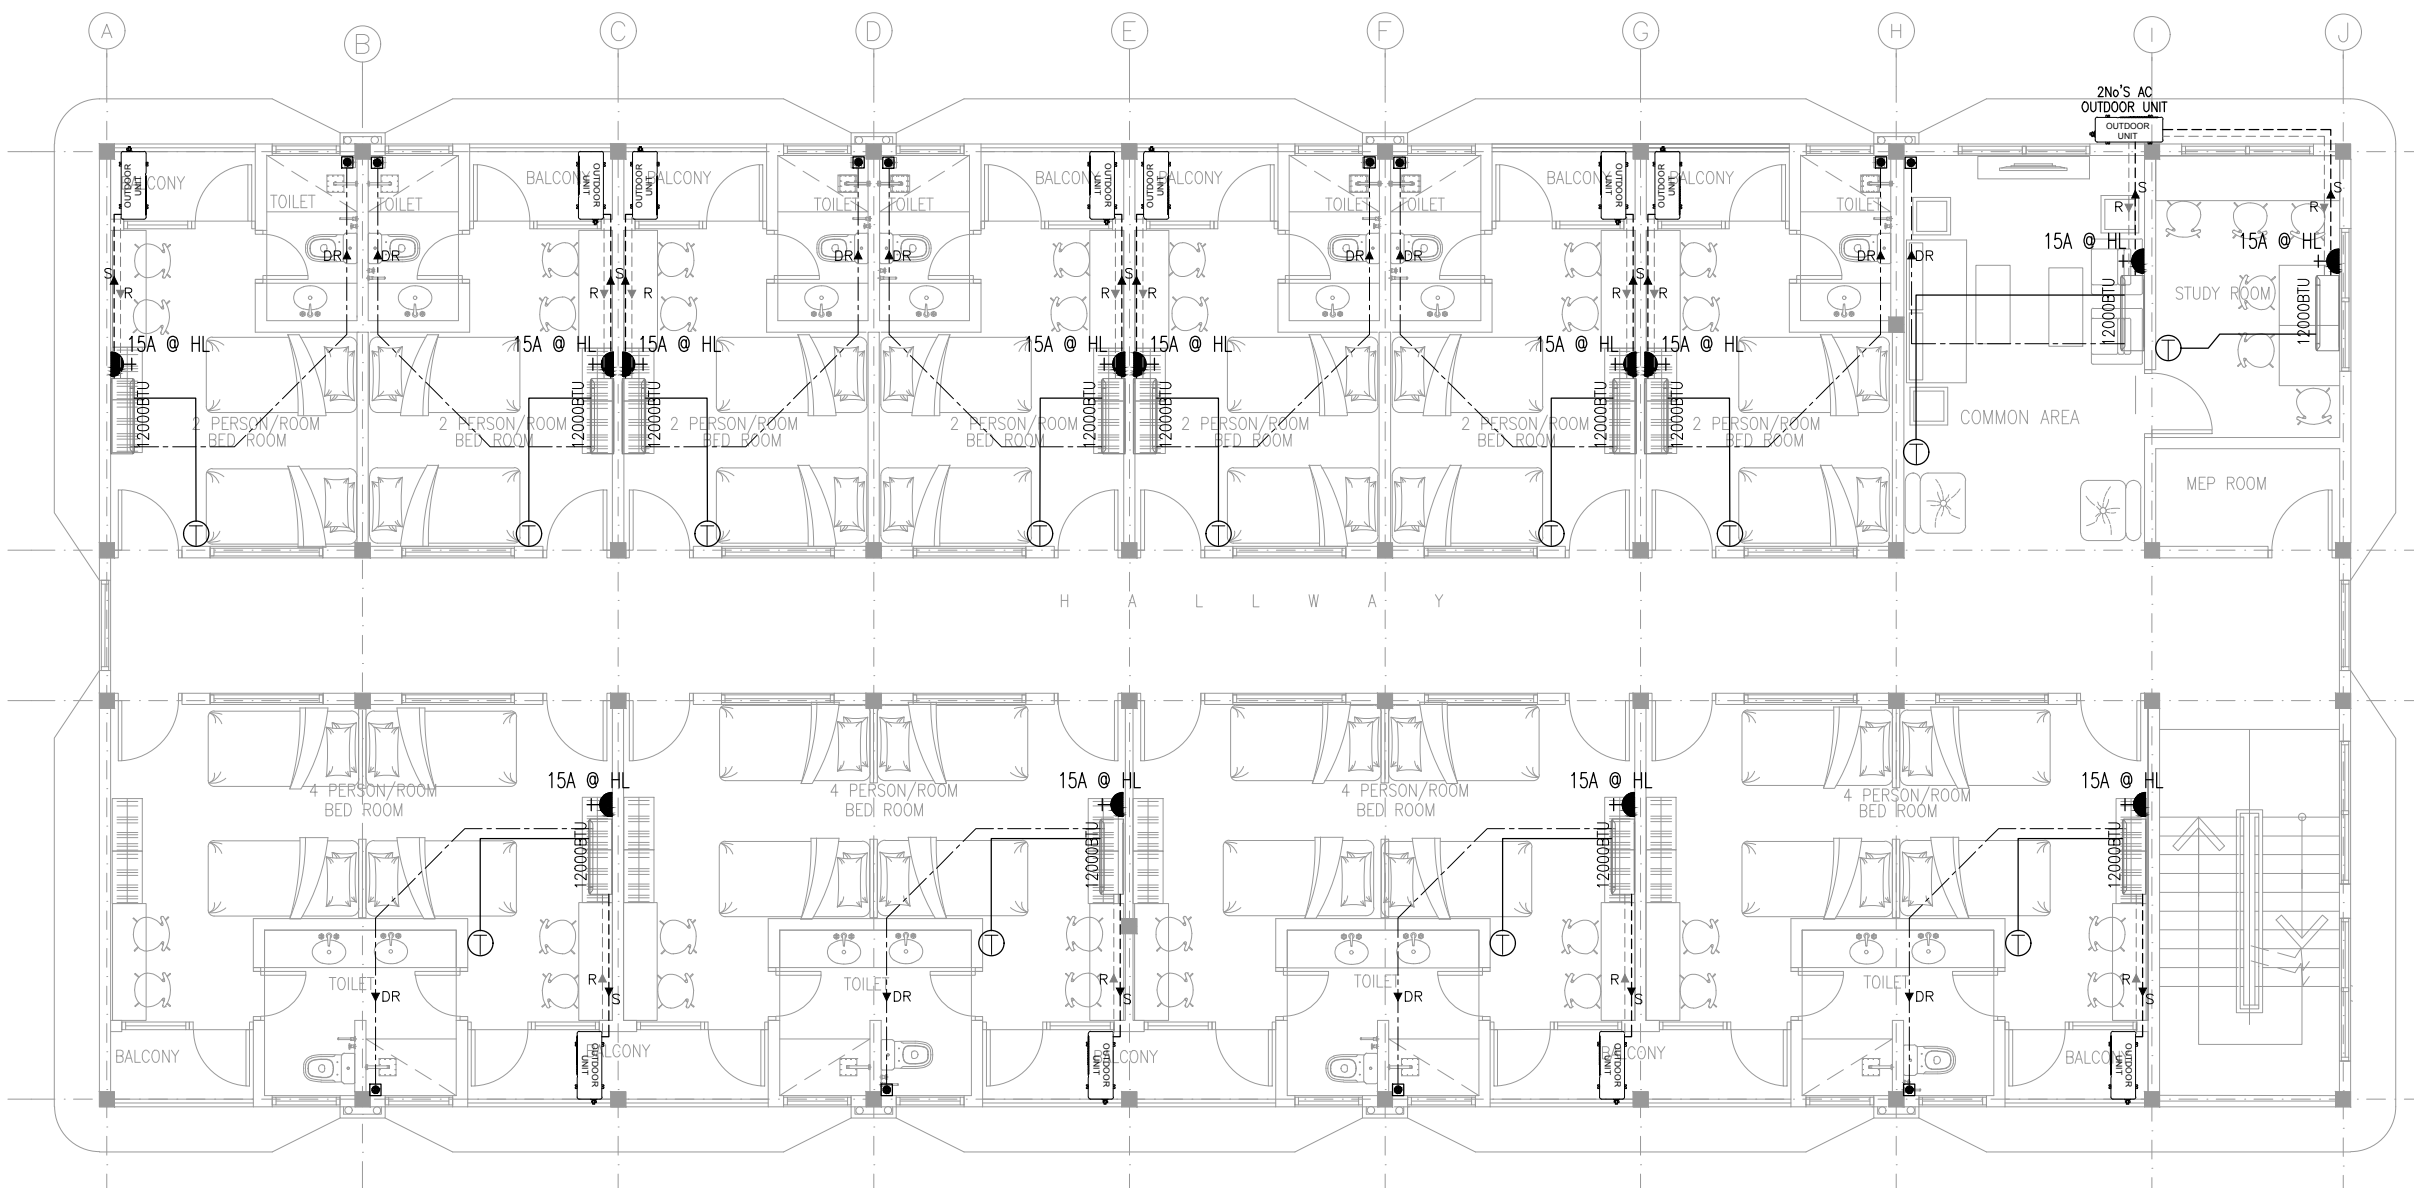



 


SYMBOL	DESCRIPTION
	INDOOR WALL MOUNTED SPLIT UNIT
	OUT DOOR UNIT
	THERMOSTAT
	15A SINGLE SWITCHED SOCKET OUTLET
	SPN ISOLATOR

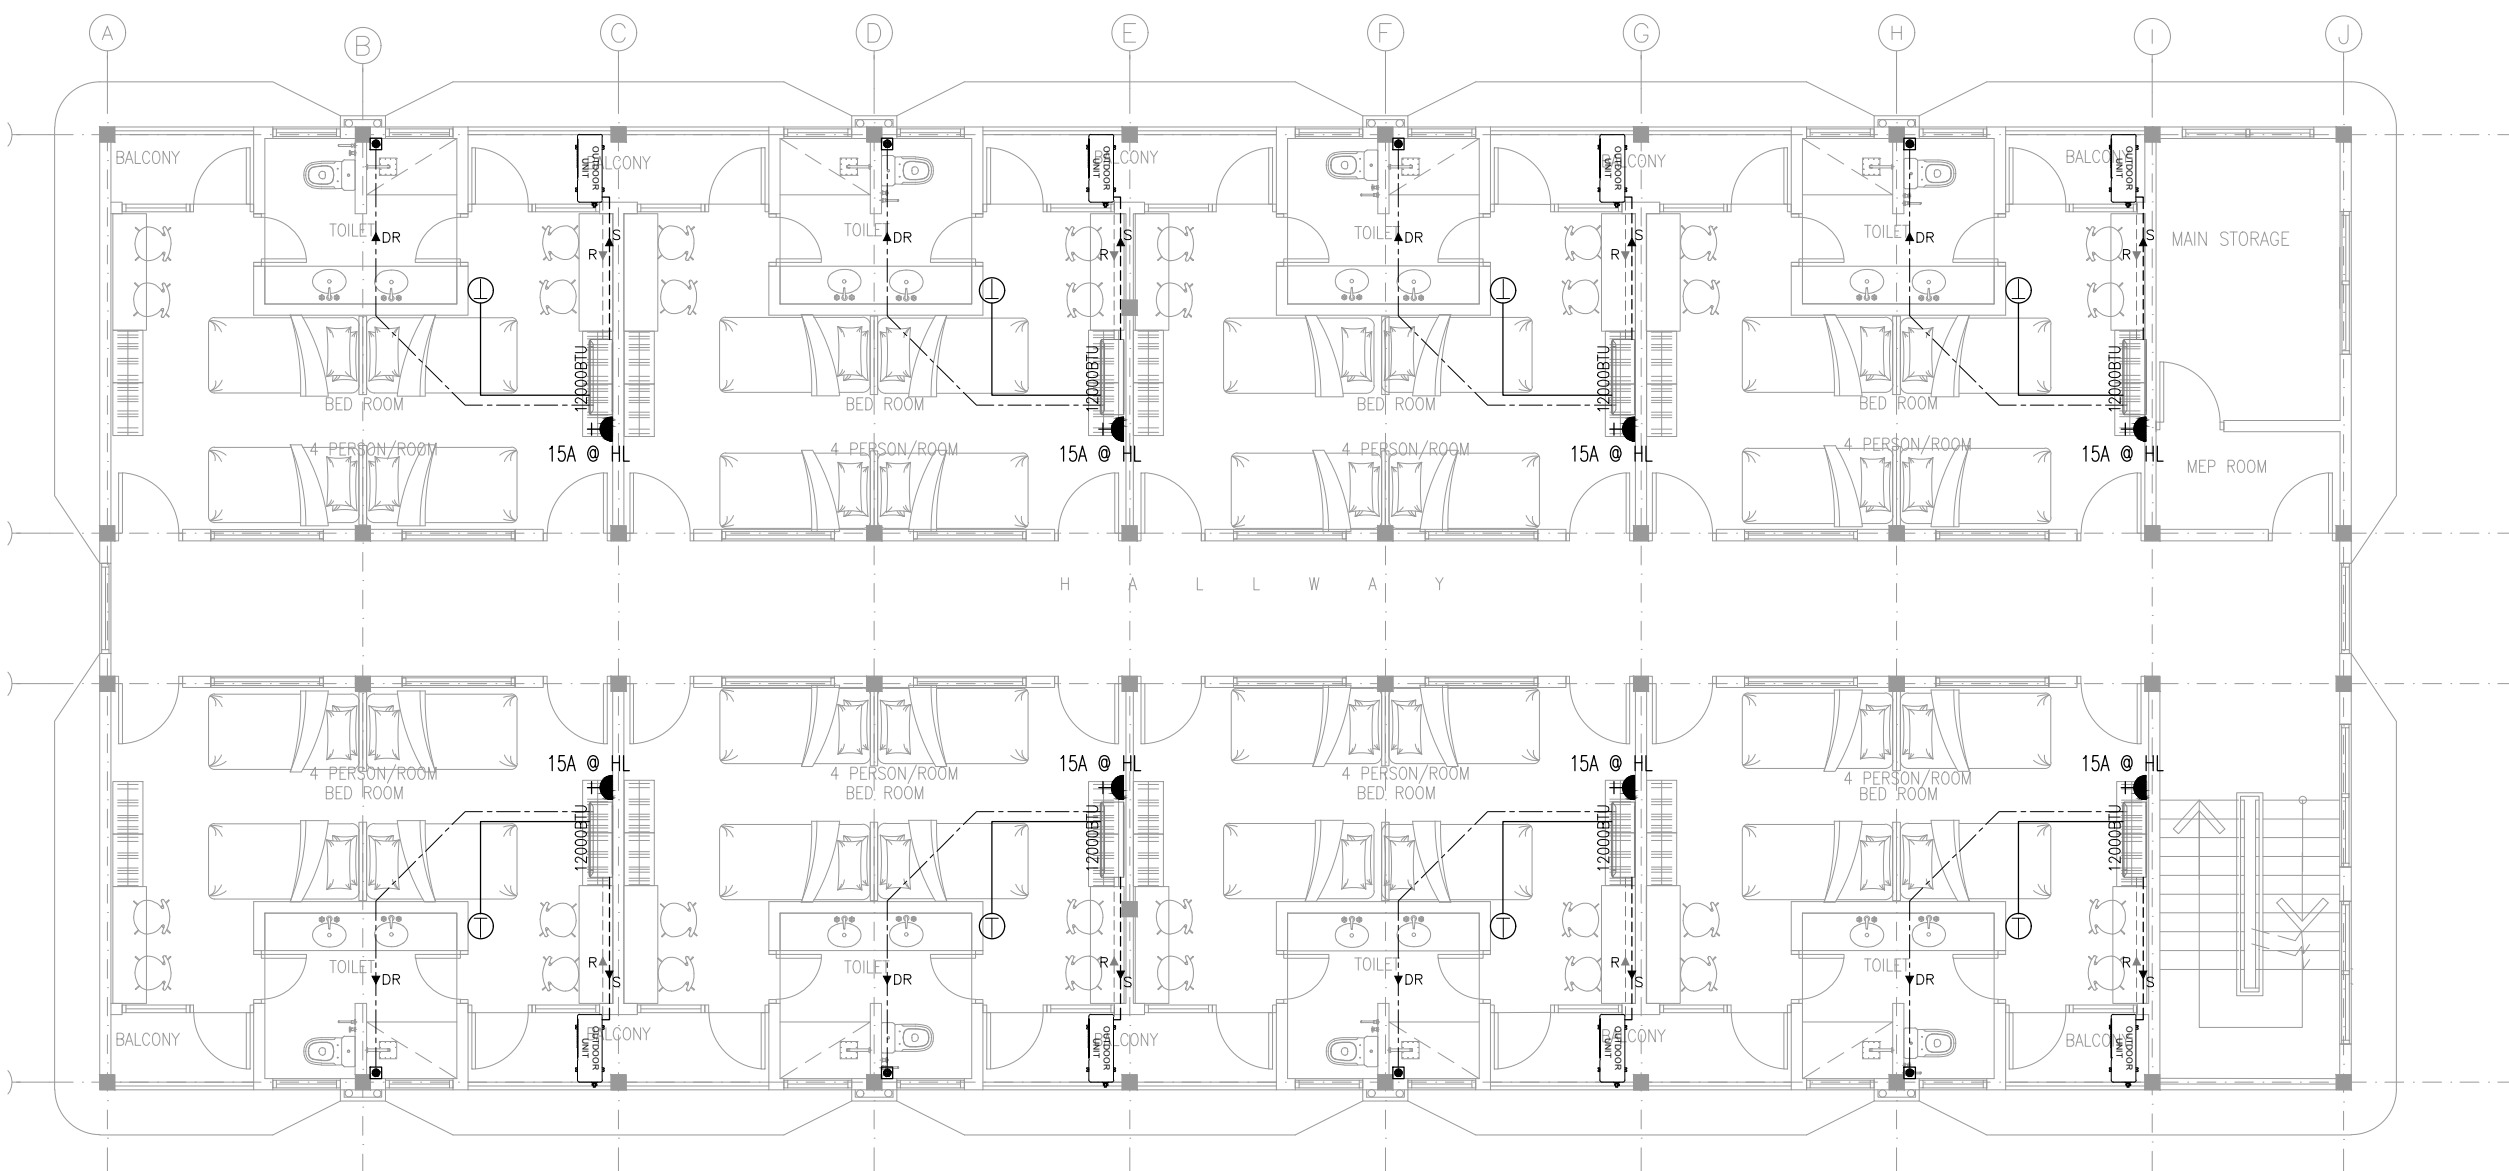

SYMBOL	DESCRIPTION
	INDOOR WALL MOUNTED SPLIT UNIT
	OUT DOOR UNIT
	THERMOSTAT
 15A @ HL	15A SINGLE SWITCHED SOCKET OUTLET
	SPN ISOLATOR



SYMBOL	DESCRIPTION
	INDOOR WALL MOUNTED SPLIT UNIT
	OUT DOOR UNIT
	THERMOSTAT
 15A @ HL	15A SINGLE SWITCHED SOCKET OUTLET
	SPN ISOLATOR