



LIGHTING LEGEND		
SYMBOL	CODE	DESCRIPTION
	CL1	CEILING RECESSED LED DOWN LIGHT WITH DIFFUSER (15W)
	CL2	CEILING RECESSED LED DOWN LIGHT WITH DIFFUSER (10W)
	CL3	300X300mm LED CEILING MOUNTED LIGHT (20W)
	SL1	LED WARM STRIP LIGHT (15W)
	SL2	LED STRIPE LIGHT (5W)
	SL3	LED DECORATIVE STRIP LIGHT (10W)
	TL	THREE UP LED SPIKE LIGHT (20W)
	WL1	LED WALL MOUNTED LIGHT (20W)
	WL2	LED WALL MOUNTED DECORATIVE LIGHT (10W)
	PL1	PENDANT LED DECORATIVE LIGHT (10W)
	BL1	CEILING MOUNTED DOUBLE DIFFUSER LED LIGHT (20W)
	-	FAN (150W)
	TS1C1	1 WAY 1 GANG LIGHT SWITCH
	TS1C2	2 WAY 1 GANG LIGHT SWITCH
	TS2C1	1 WAY 2 GANG LIGHT SWITCH
	TS2C2	2 WAY 2 GANG LIGHT SWITCH
	TS3C1	1 WAY 3 GANG LIGHT SWITCH
	EF	EXHAUST FAN
	MBD	POWER MAIN DISTRIBUTION BOARD
	SDR	POWER SUB DISTRIBUTION BOARD

GROUND FLOOR LIGHTING PLAN
 SCALE 1:200

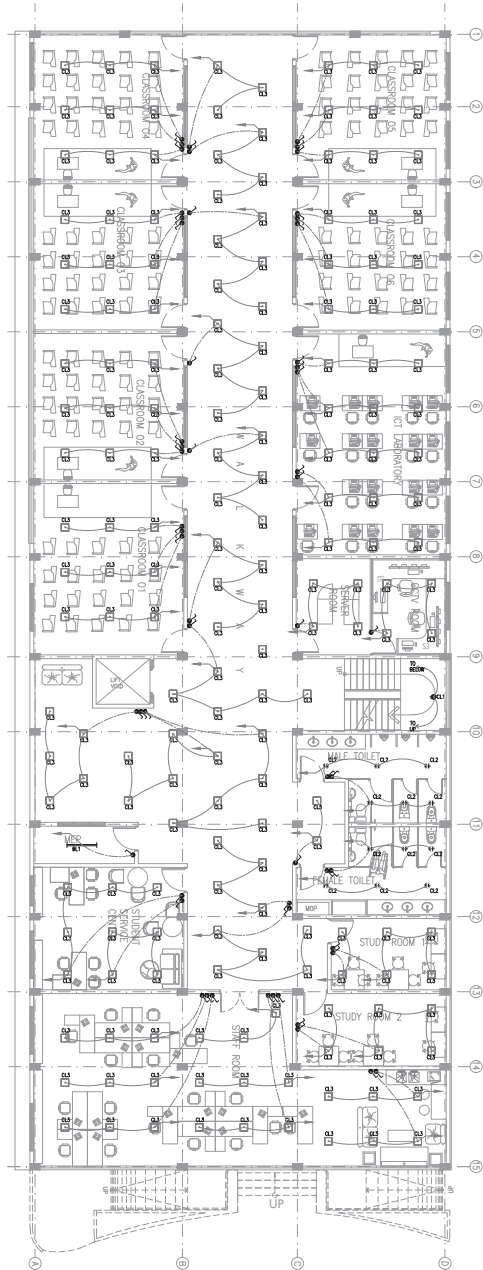


FIRST FLOOR LIGHTING PLAN

SCALE 1:200

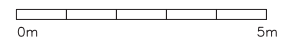


LIGHTING LEGEND		
SYMBOL	CODE	DESCRIPTION
	CL1	CEILING RECESSED LED DOWN LIGHT WITH DIFFUSER (15W)
	CL2	CEILING RECESSED LED DOWN LIGHT WITH DIFFUSER (10W)
	CL3	300x300mm LED CEILING MOUNTED LIGHT (50W)
	SL1	LED WARM STRIP LIGHT (15W)
	SL2	LED WARM STRIP LIGHT (5W)
	SL3	LED DECORATIVE STRIP LIGHT (10W)
	TL	THREE UP LED SPIKE LIGHT (20W)
	WL1	LED WALL MOUNTED LIGHT (20W)
	WL2	LED WALL MOUNTED DECORATIVE LIGHT (10W)
	PL1	PENDANT LED DECORATIVE LIGHT (10W)
	BL1	CEILING MOUNTED DOUBLE BATTEN LED LIGHT (50W)
	-	FAN (1500)
	SW1S1	1 WAY 1 GANG LIGHT SWITCH
	SW2S1	2 WAY 1 GANG LIGHT SWITCH
	SW1S2	1 WAY 2 GANG LIGHT SWITCH
	SW2S2	2 WAY 2 GANG LIGHT SWITCH
	SW1S3	1 WAY 3 GANG LIGHT SWITCH
	EF	EXHAUST FAN
	MB	POWER MAIN DISTRIBUTION BOARD
	SB	POWER SUB DISTRIBUTION BOARD

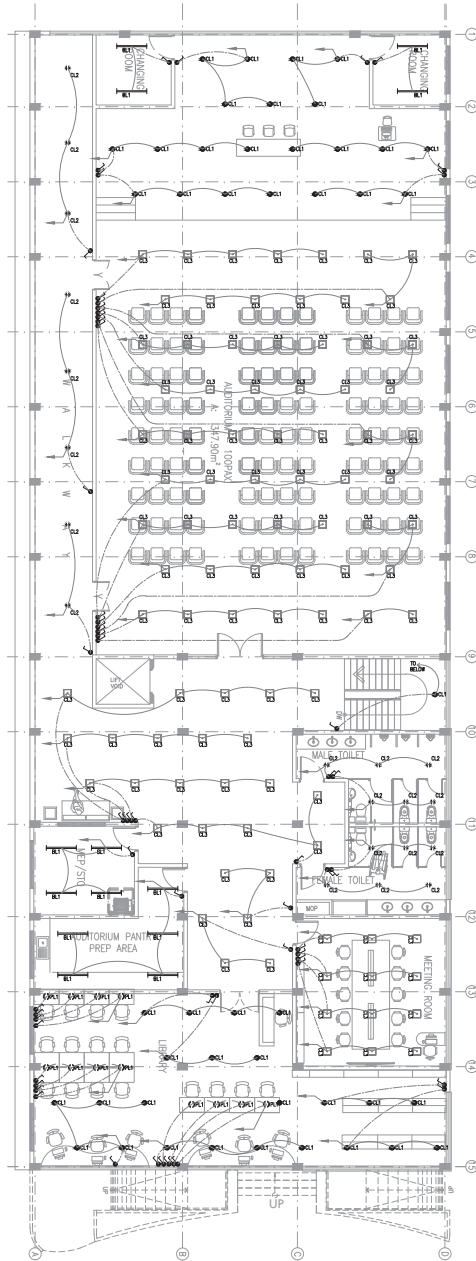


SECOND FLOOR LIGHTING PLAN


SCALE 1:200

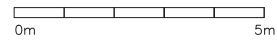


LIGHTING LEGEND		
SYMBOL	CODE	DESCRIPTION
	CL1	CEILING RECESSED LED DOWN LIGHT WITH DIFFUSER (15W)
	CL2	CEILING RECESSED LED DOWN LIGHT WITH DIFFUSER (10W)
	CL3	300x300mm LED CEILING MOUNTED LIGHT (50W)
	SL1	LED MAIN STRIP LIGHT (15W)
	SL2	LED STRIKE STRIP LIGHT (5W)
	SL3	LED DECLARATIVE STRIP LIGHT (10W)
	TL	TRIPLE UP LED STRIKE LIGHT (20W)
	WL1	LED WALL MOUNTED LIGHT (20W)
	WL2	LED WALL MOUNTED DECORATIVE LIGHT (10W)
	PL1	PENDANT LED DECORATIVE LIGHT (10W)
	BL1	CEILING MOUNTED DOUBLE BATTEN LED LIGHT (50W)
	FAN	FAN (150W)
	1W10	1 WAY 1 GANG LIGHT SWITCH
	2W10	2 WAY 1 GANG LIGHT SWITCH
	3W10	3 WAY 1 GANG LIGHT SWITCH
	1W20	1 WAY 2 GANG LIGHT SWITCH
	2W20	2 WAY 2 GANG LIGHT SWITCH
	3W20	3 WAY 2 GANG LIGHT SWITCH
	EF	EXHAUST FAN
	MDR	POWER MAIN DISTRIBUTION BOARD
	SDR	POWER SUB DISTRIBUTION BOARD

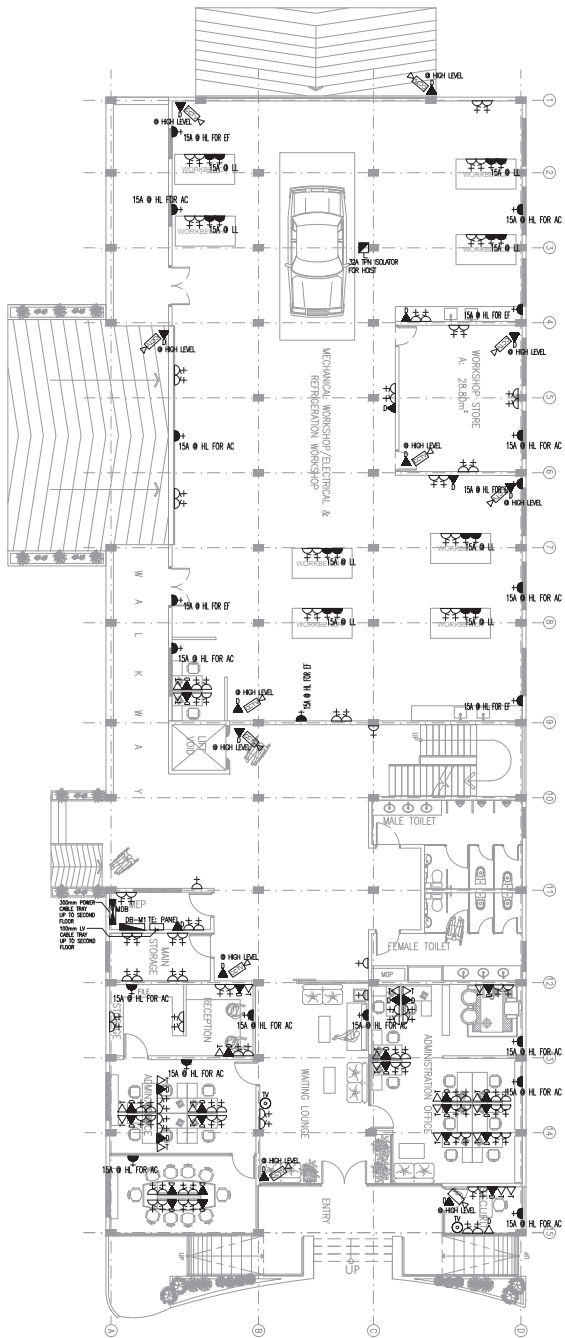

SYMBOL	DESCRIPTION
TE: PANEL	MAIN TELECOMMUNICATION PANEL
TJB	TELEPHONE JUNCTION BOX
PVC CONDUIT (SEE IS MENTIONED ON LAYOUT)	PVC CONDUIT (SEE IS MENTIONED ON LAYOUT)
15A HL FOR AC	TELEPHONE SOCKET OUTLET
15A HL FOR AC	DATA SOCKET OUTLET
15A HL FOR AC	TV SOCKET OUTLET
15A HL FOR AC	AUDIO OUT
15A HL FOR AC	VIDEO SURVEILLANCE CAMERA
15A HL FOR AC	SUB DB
15A HL FOR AC	MAIN DB
15A HL FOR AC	SINGLE SWITCHED SOCKET OUTLET
15A HL FOR AC	TWIN SWITCHED SOCKET OUTLET
15A HL FOR AC	15A SINGLE SWITCHED SOCKET OUTLET HIGH LEVEL
15A HL FOR AC	SPIN ISOLATOR (RATING IS MENTIONED ON LAYOUT)
15A HL FOR AC	TPN ISOLATOR (RATING IS MENTIONED ON LAYOUT)

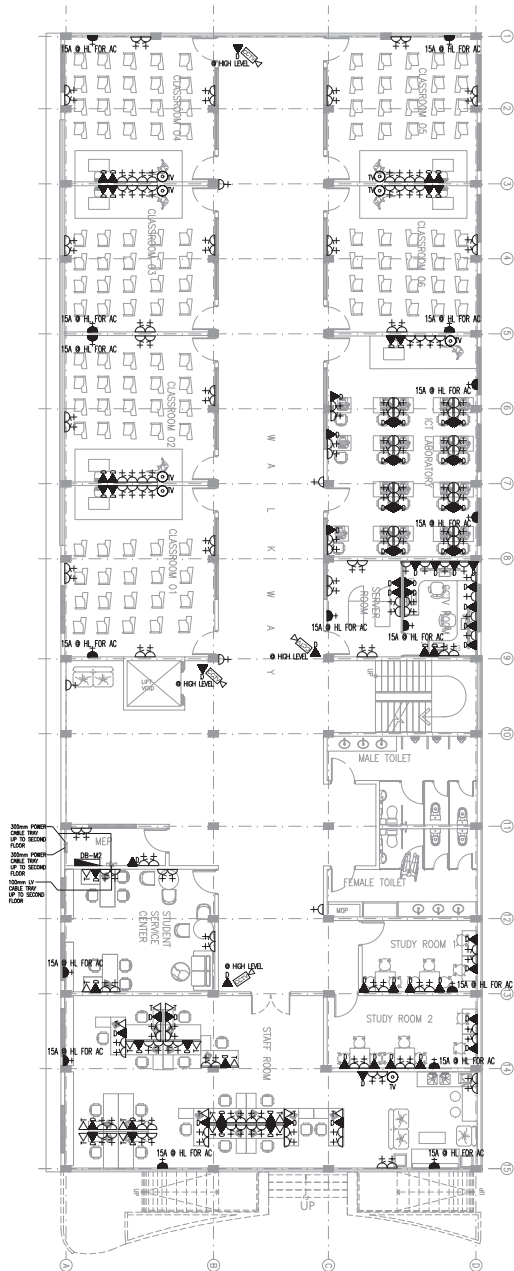

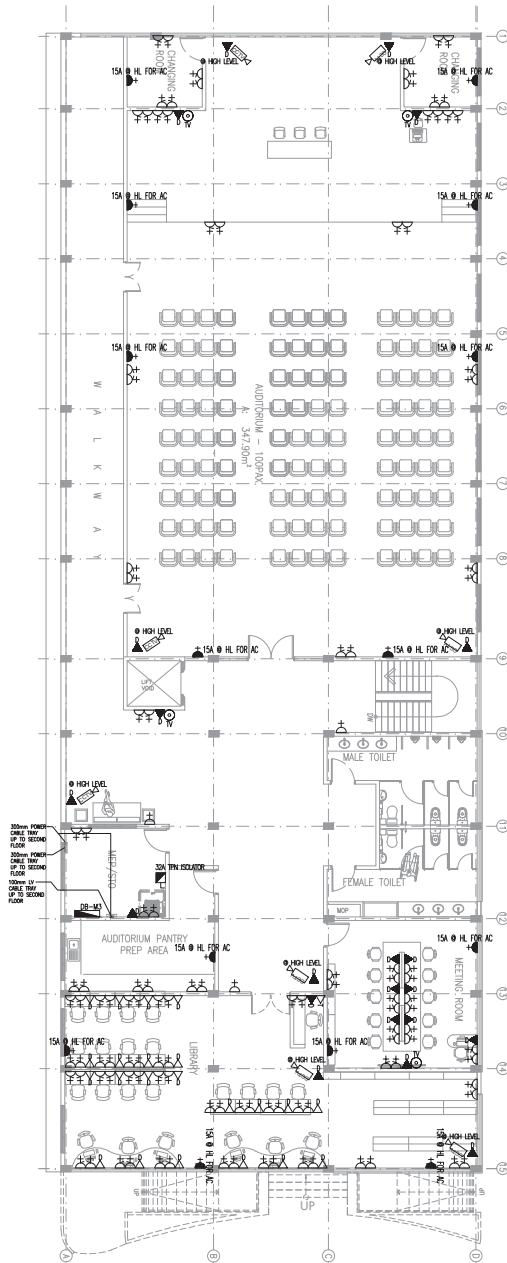



SYMBOL	DESCRIPTION
TE: PANEL	MAIN TELECOMMUNICATION PANEL
TJB	TELEPHONE JUNCTION BOX
PVC CONDUIT	PVC CONDUIT (SIZE IS MENTIONED ON LAYOUT)
1	TELEPHONE SOCKET OUTLET
D	DATA SOCKET OUTLET
TV	TV SOCKET OUTLET
A	AUDIO OUT
VIDEO SURVEILLANCE CAMERA	VIDEO SURVEILLANCE CAMERA
SUR DB	SUR DB
MAIN DB	MAIN DB
S	SINGLE SWITCHED SOCKET OUTLET
T	TWIN SWITCHED SOCKET OUTLET
15A S	15A SINGLE SWITCHED SOCKET OUTLET HIGH LEVEL
SPN	SPN ISOLATOR (POTING IS MENTIONED ON LAYOUT)
SPN	SPN ISOLATOR (DRIVING IS MENTIONED ON LAYOUT)



SECOND FLOOR POWER, DATA, TEL, TV AND CCTV PLAN


SCALE 1:200

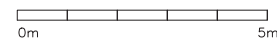

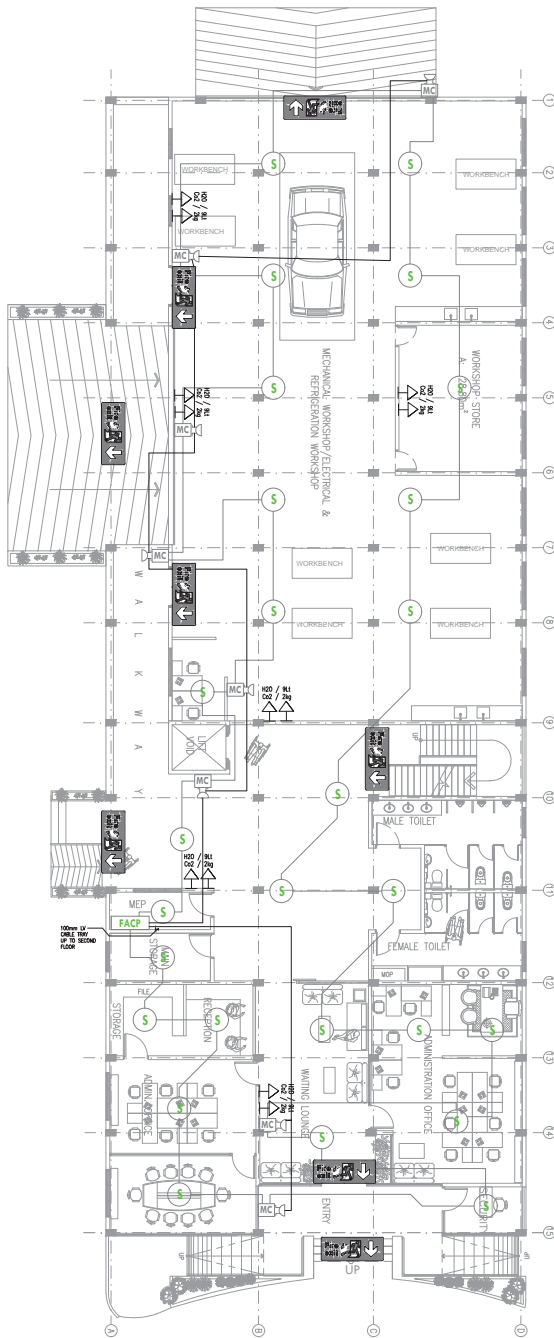


LEGEND	
	FIRE BLANKET
	Co2 / 2kg
	H2O / 9Lt
	DRY CHEMICAL POWDER / 9Lt
	FIRE EXIT SIGNAGE
	FIRE ALARM
	MANUAL CALL POINT
	SMOKE DETECTOR
	HEAT DETECTOR
	FIRE ALARM CONTROL PANEL

GROUND FLOOR FIRE SAFETY PLAN
SCALE 1:200
0m 5m

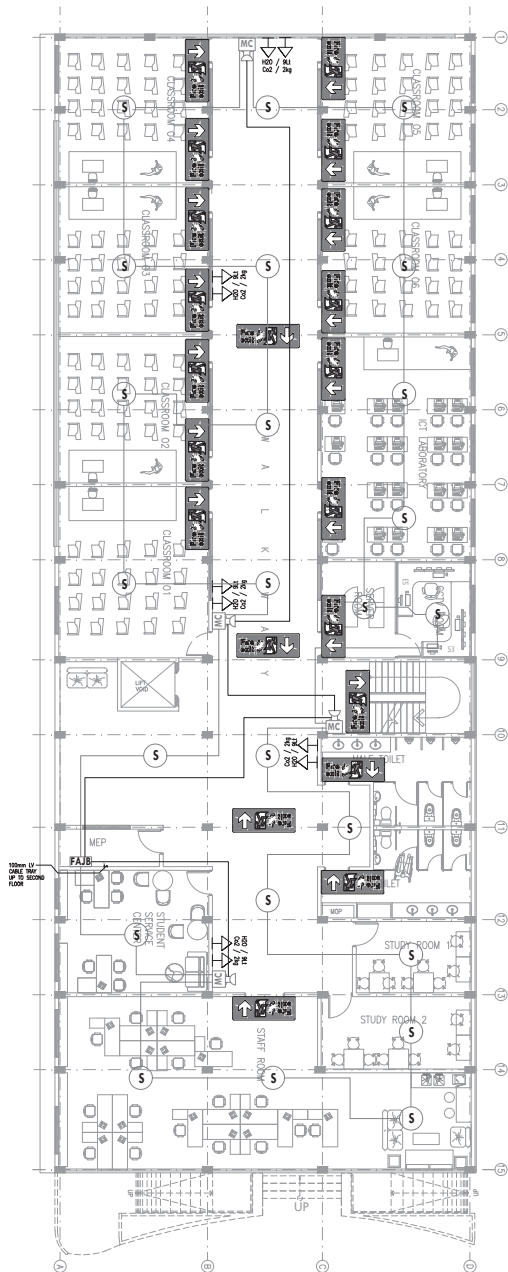

LEGEND	
	FIRE BLANKET
	Co2 / 2kg
	H2O / 9L
	DRY CHEMICAL POWDER / 9L
	FIRE EXIT SIGNAGE
	FIRE ALARM
	MANUAL CALL POINT
	SMOKE DETECTOR
	HEAT DETECTOR
	FIRE ALARM CONTROL PANEL


FIRST FLOOR FIRE SAFETY PLAN
 SCALE 1:200
 0m 5m

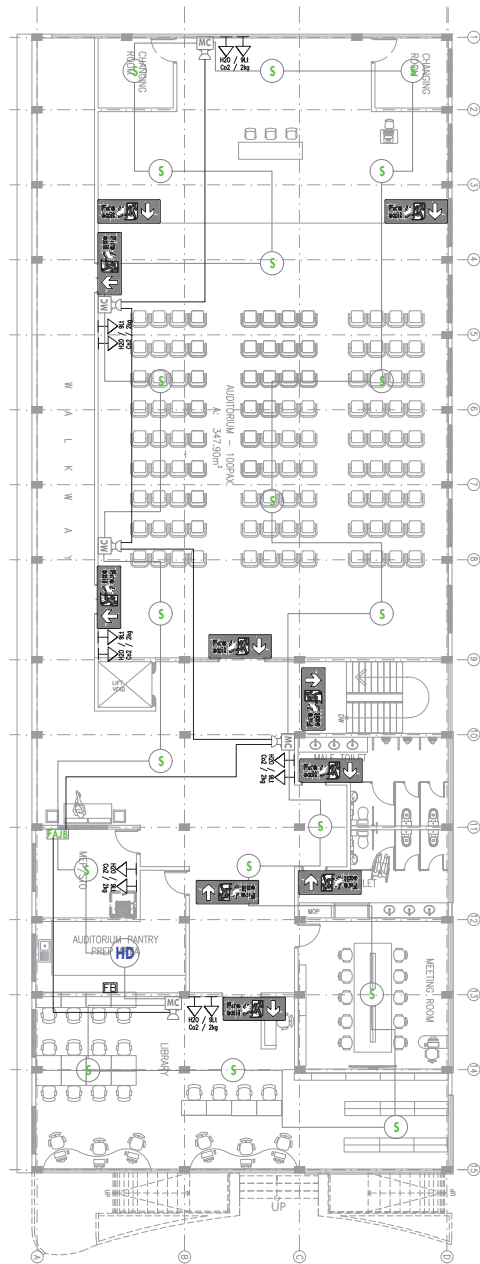

LEGEND	
	FIRE BLANKET
	Co2 / 2kg
	H2O / 9Lt
	DRY CHEMICAL POWDER / 9Lt
	FIRE EXIT SIGNAGE
	FIRE ALARM
	MANUAL CALL POINT
	SMOKE DETECTOR
	HEAT DETECTOR
	FIRE ALARM CONTROL PANEL



 SECOND FLOOR FIRE SAFETY PLAN
 SCALE 1:200
 0m 5m


SYMBOL	DESCRIPTION
	COLD WATER OUT WITH ANGLE VALVE
	COLD WATER PPR PIPE
	WATER METER
	GATE VALVE

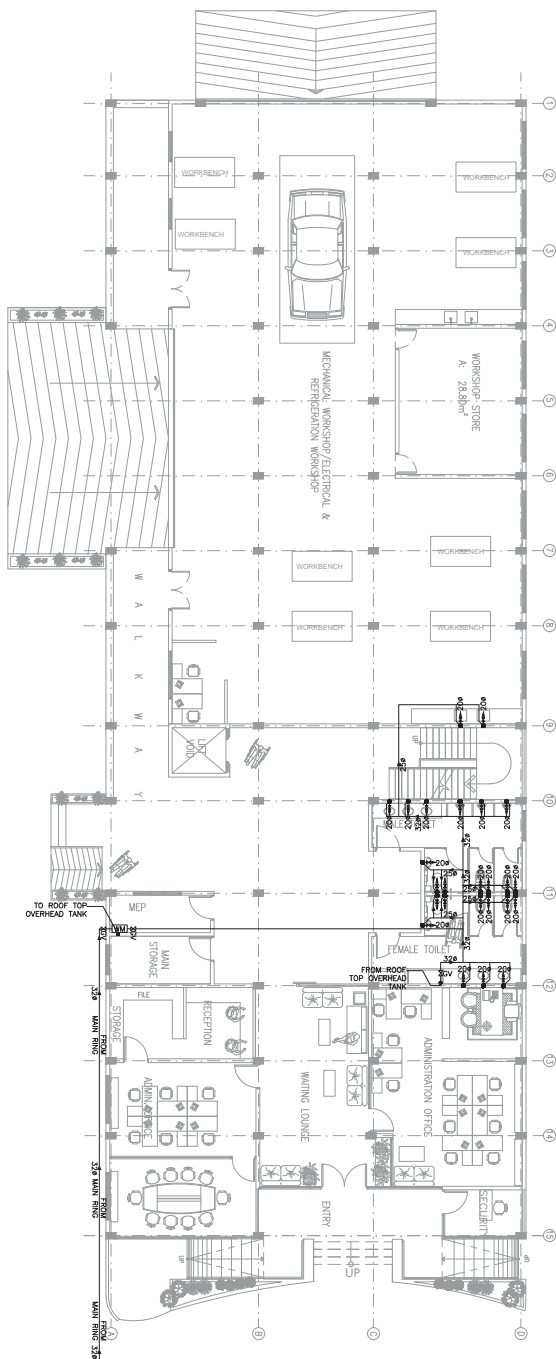

GROUND FLOOR WATER SUPPLY PLAN


SCALE 1:100

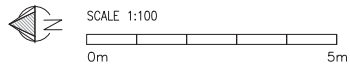

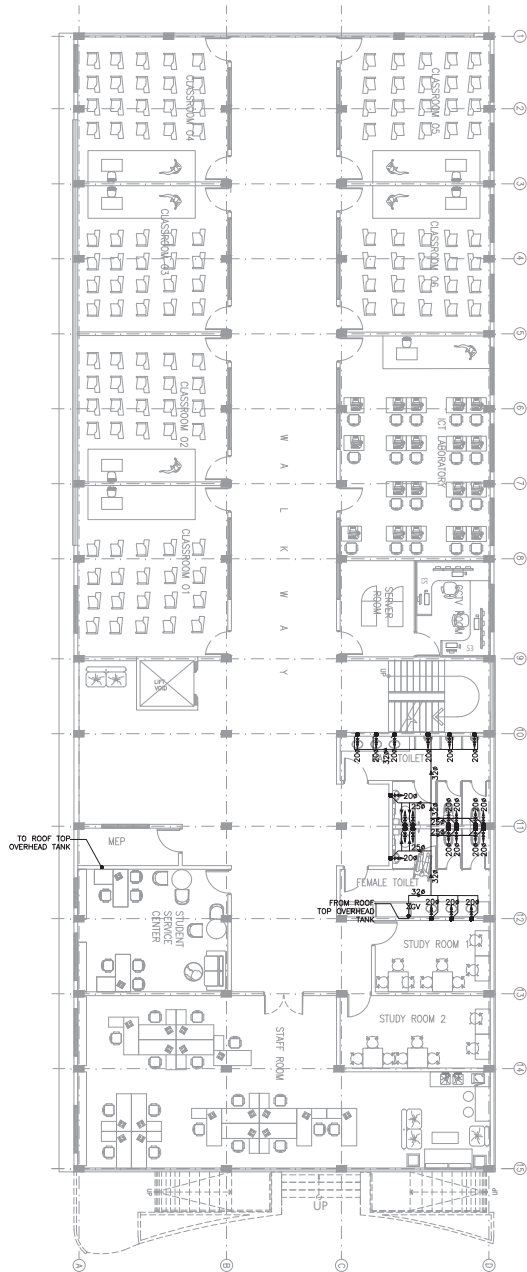


FIRST FLOOR WATER SUPPLY PLAN

SCALE 1:200

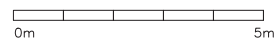

SYMBOL	DESCRIPTION
	COLD WATER OUT WITH ANGLE VALVE
	COLD WATER PPR PIPE
	WATER METER
	GATE VALVE

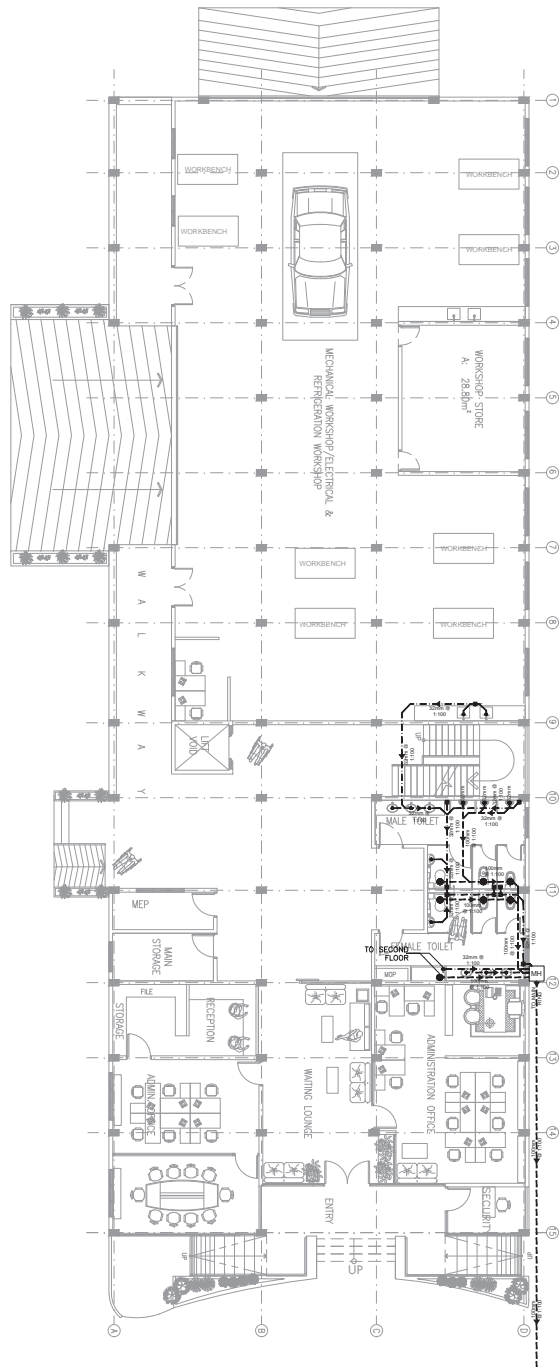



SYMBOL	DESCRIPTION
●	DRAINAGE OUTLET
•	WASTE OUTLET
■	FLOOR DRAIN
--->---	WASTE WATER PIPE - 32Ø @1:100
--->---	DRAINAGE PIPE - 100Ø @1:100
MH	MAN HOLE
GT	GREASE TRAP



GROUND FLOOR WASTE WATER AND DRAINAGE PLAN

SCALE 1:200

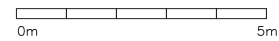


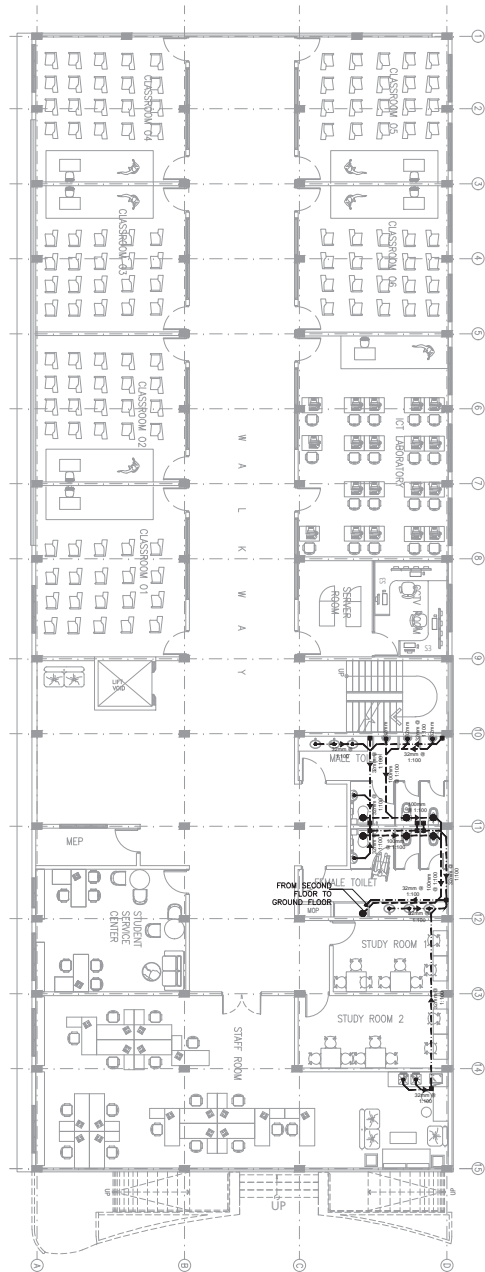


SYMBOL	DESCRIPTION
●	DRAINAGE OUTLET
•	WASTE OUTLET
■	FLOOR DRAIN
--->---	WASTE WATER PIPE - 320 @1:100
--->---	DRAINAGE PIPE - 1000 @1:100
MH	MAN HOLE
GT	GREASE TRAP

FIRST FLOOR WASTE WATER AND DRAINAGE PLAN

SCALE 1:200

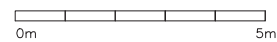

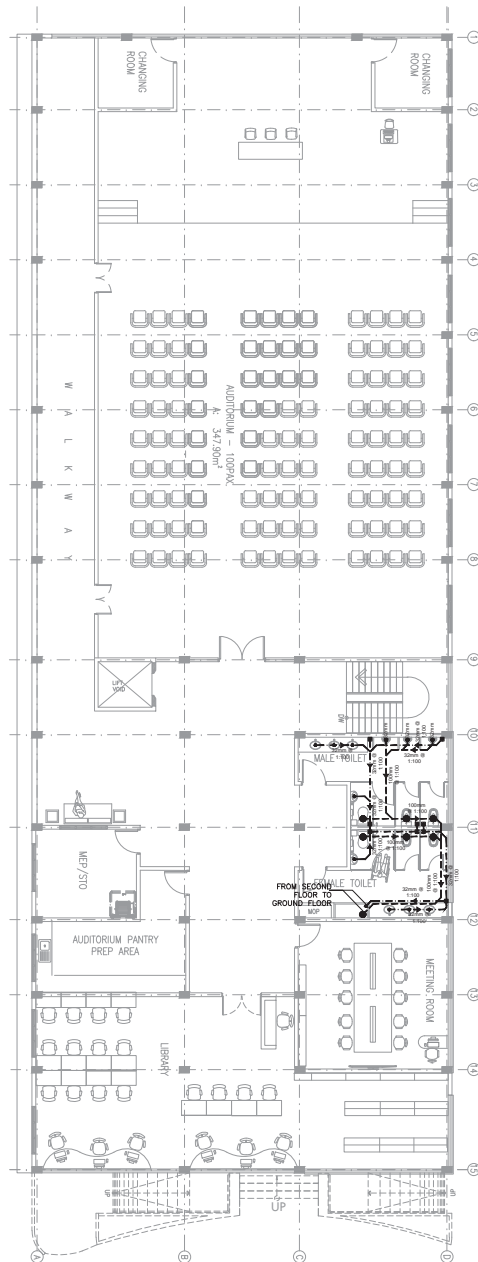

SYMBOL	DESCRIPTION
●	DRAINAGE OUTLET
•	WASTE OUTLET
■	FLOOR DRAIN
—●—	WASTE WATER PIPE — 32Ø @1:100
—●—	DRAINAGE PIPE — 100Ø @1:100
MH	MAN HOLE
GT	GREASE TRAP



SECOND FLOOR WASTE WATER AND DRAINAGE PLAN

SCALE 1:200


0m 5m






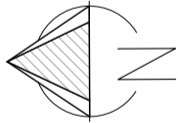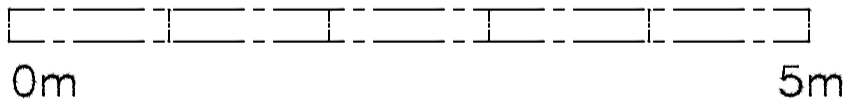


GROUND FLOOR ACMV PLAN

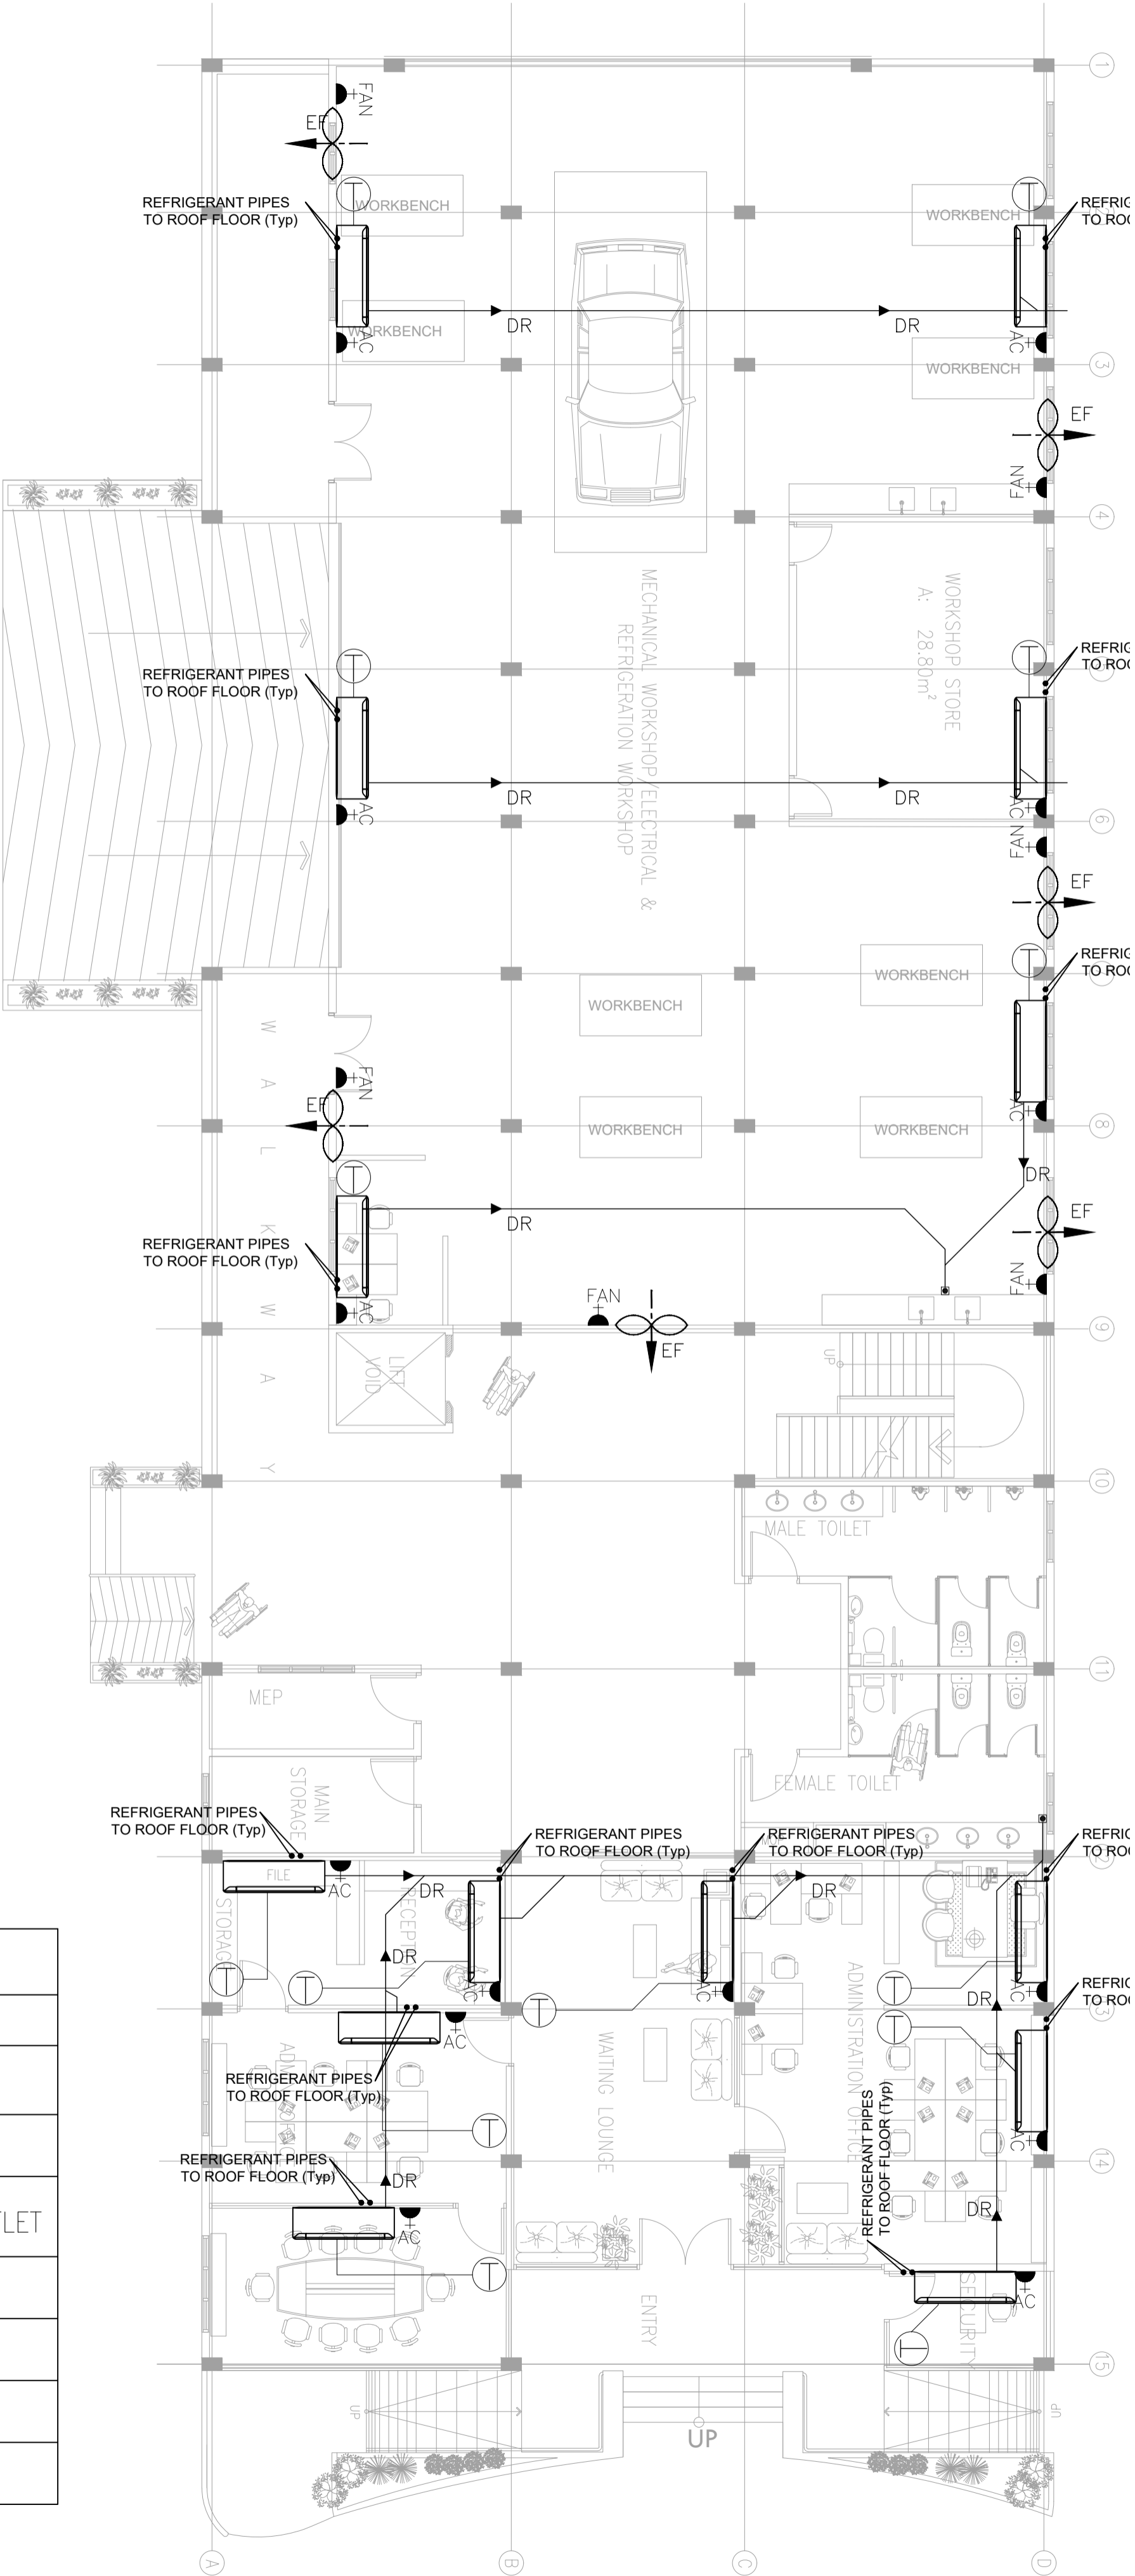
SCALE 1:200

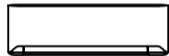

SYMBOL	DESCRIPTION
	INDOOR WALL MOUNTED SPLIT UNIT
	OUT DOOR UNIT
	THERMOSTAT
	15A SINGLE SWITCHED SOCKET OUTLET
	SPN ISOLATOR
	REFRIGERANT SUPPLY
	REFRIGERANT RETURN
	CONDENSE DRAIN PIPE




SYMBOL	DESCRIPTION
	INDOOR WALL MOUNTED SPLIT UNIT
	OUT DOOR UNIT
	THERMOSTAT
 15A @ HL	15A SINGLE SWITCHED SOCKET OUTLET
	SPN ISOLATOR
	REFRIGERANT SUPPLY
	REFRIGERANT RETURN
	CONDENSE DRAIN PIPE

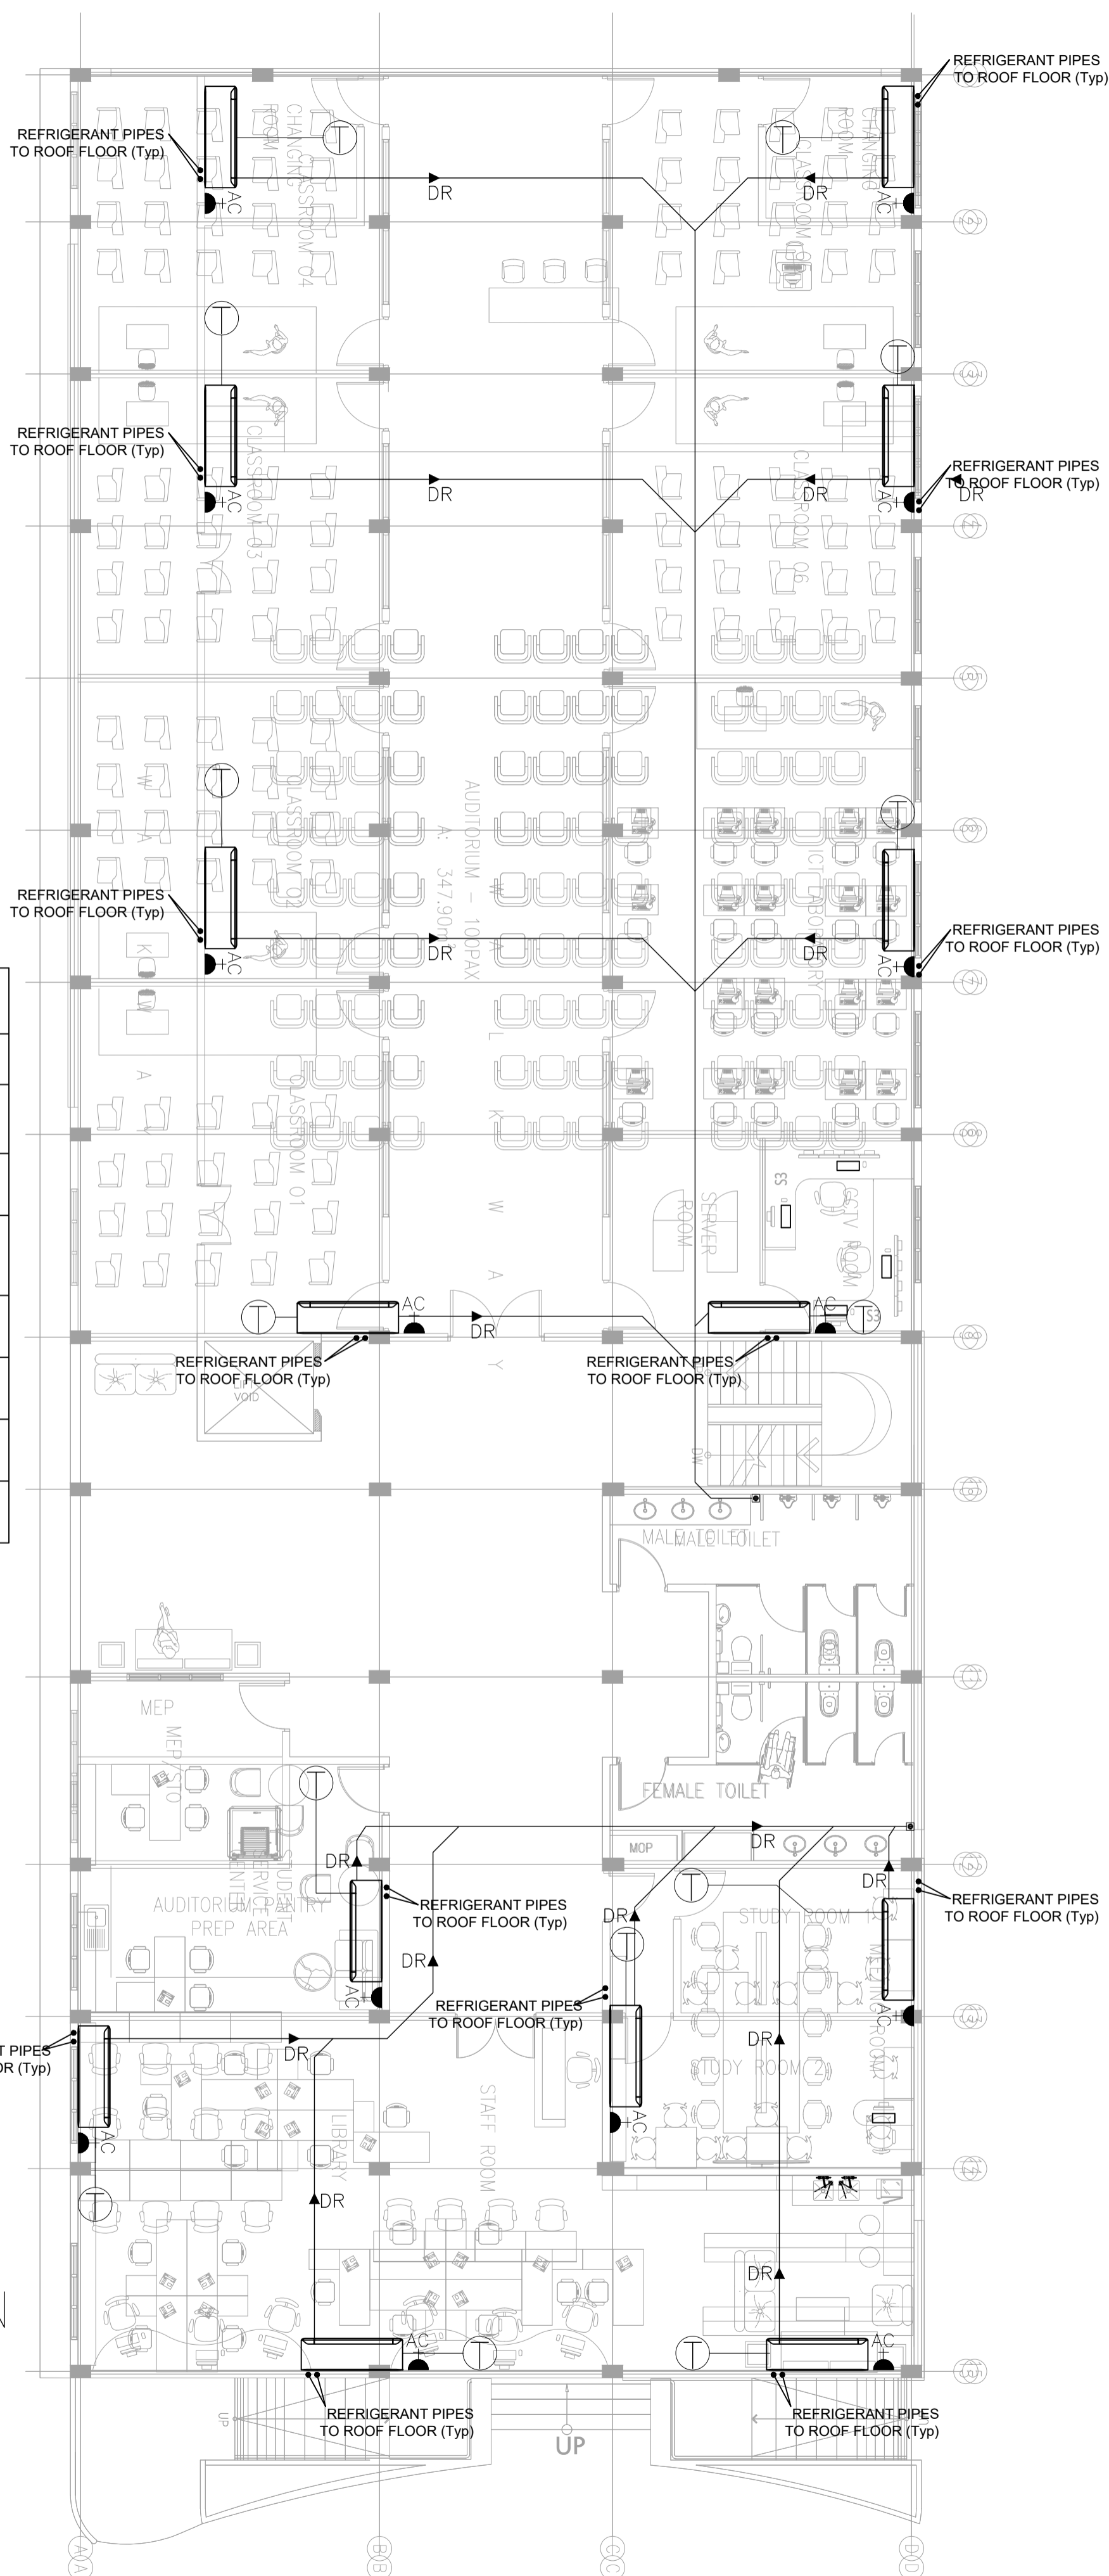

SECOND FLOOR ACMV PLAN

SCALE 1:200

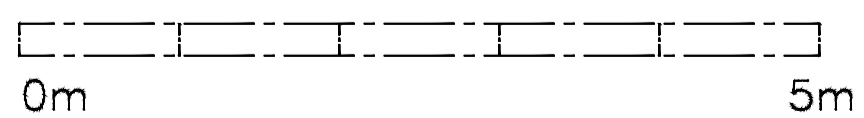



SCALE 1:100

