

PROPOSED HALL BLOCK (TYPE -3)

(2 STOREY)

AT GN. MADHRASATHUL SHAIKH MOHAMED JAMAALUDHEEN (MJM)


ARCHITECTURAL AND STRUCTURAL DRAWINGS

JUNE 2015

CLIENT : MINISTRY OF EDUCATION

DESIGN BY

ArchLing
s t u d i o
Ms Fiyazahge, 1st Floor, Male', Republic of Maldives
admin@archling.biz

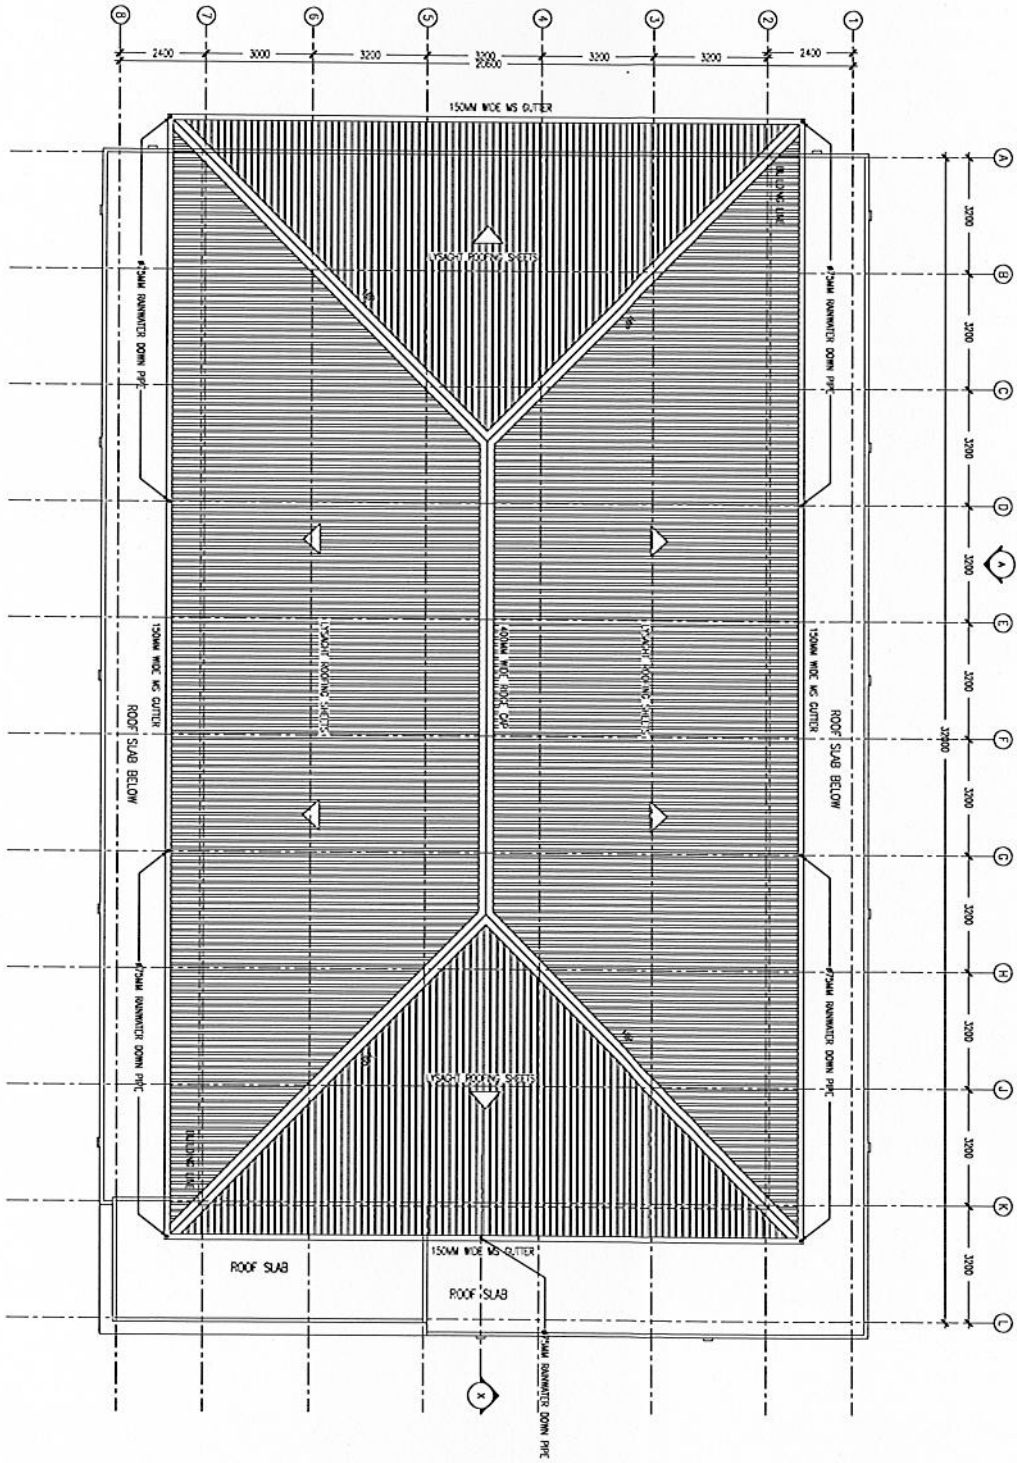



ROOF LAYOUT PLAN
SCALE: 1:100


Archling
s t u d i o


A-03

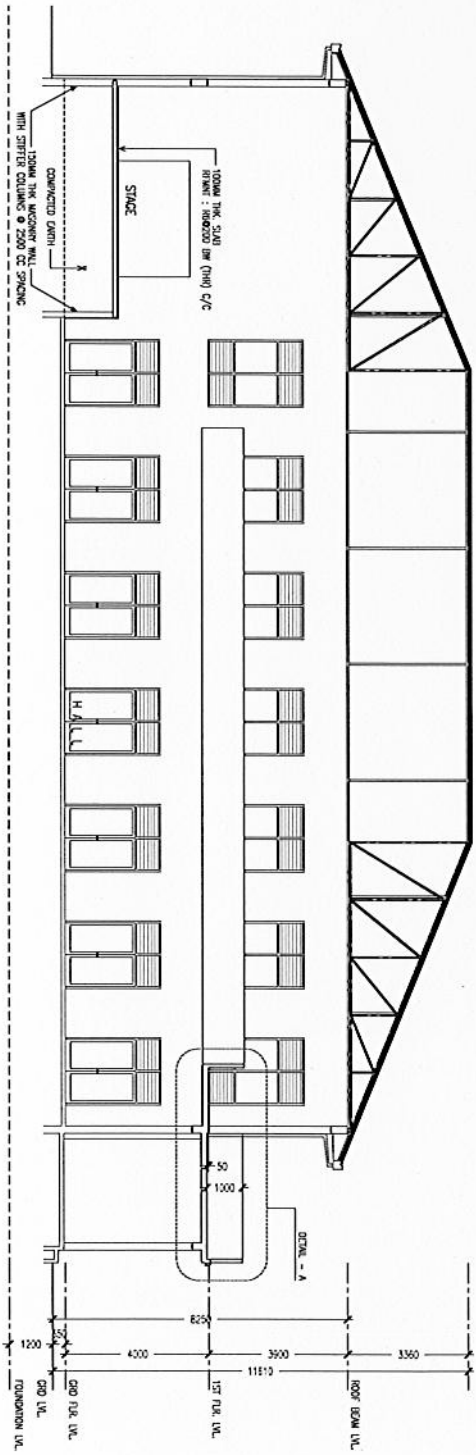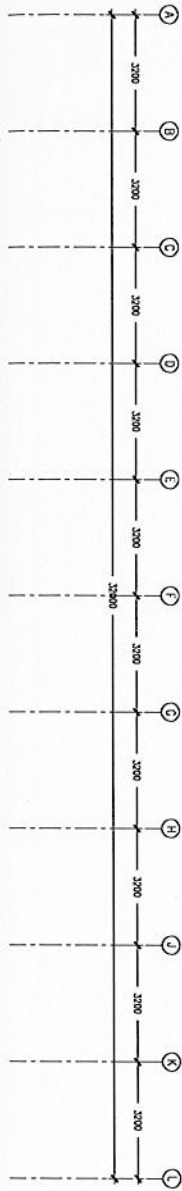



SECTION X-X
SCALE: 1/100






A-04

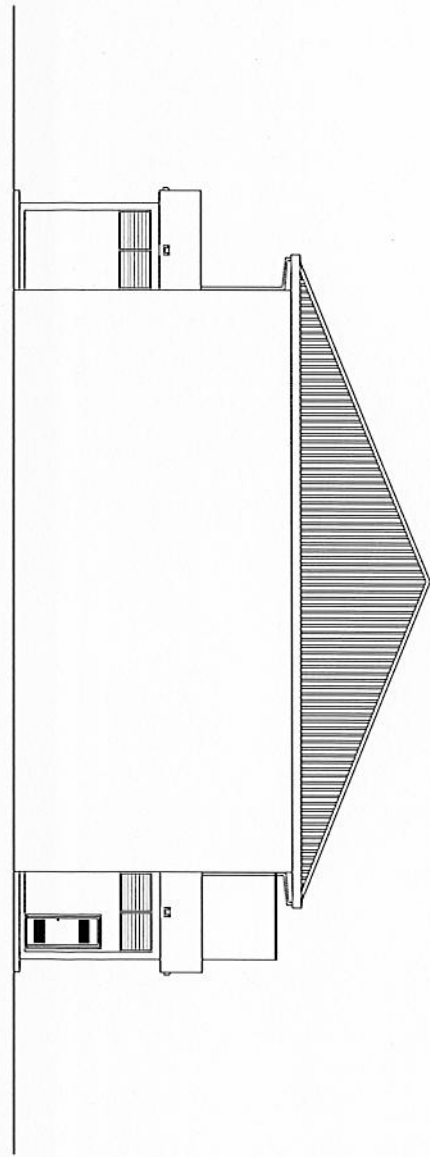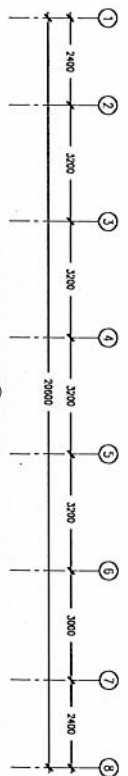

ELEVATION - B
SCALE 1:100

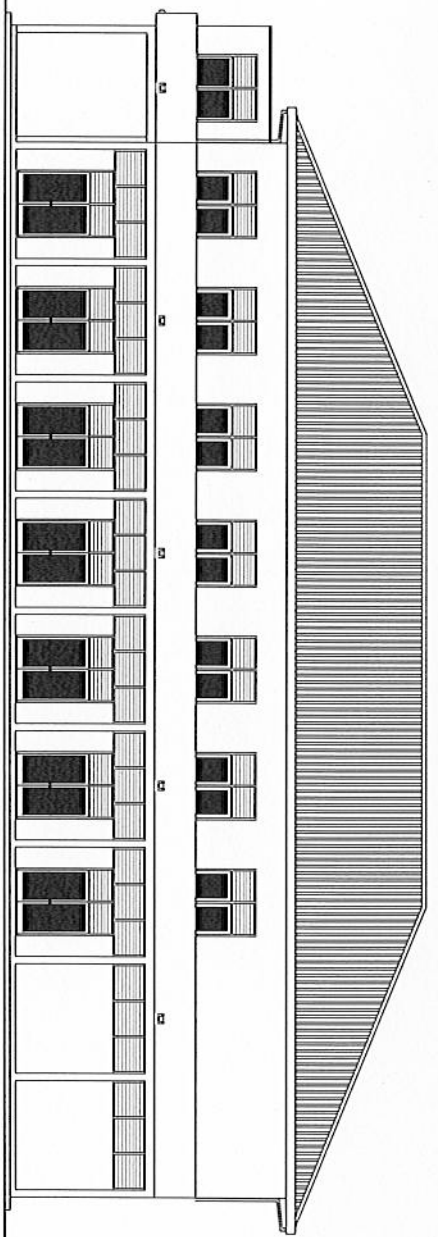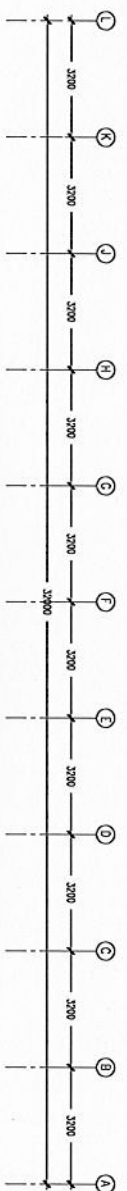


ELEVATION - A
SCALE 1:100





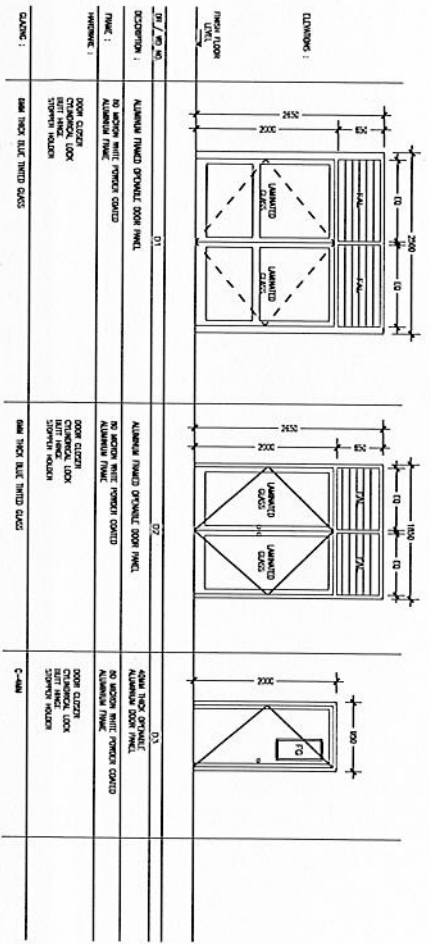

GENERAL NOTES:
 SHOP DRAWINGS FOR ALL DOORS AND WINDOWS SHALL BE PROVIDED SHOWING LOCATION AND TYPE OF ROUNDOVERS
 ALL DIMENSIONS TO BE CHECKED ON SITE PRIOR TO FABRICATION
 ALL TIMBER FOR WOODEN DOORS SHALL BE TREATED FOR THE USE IN INDOORS.

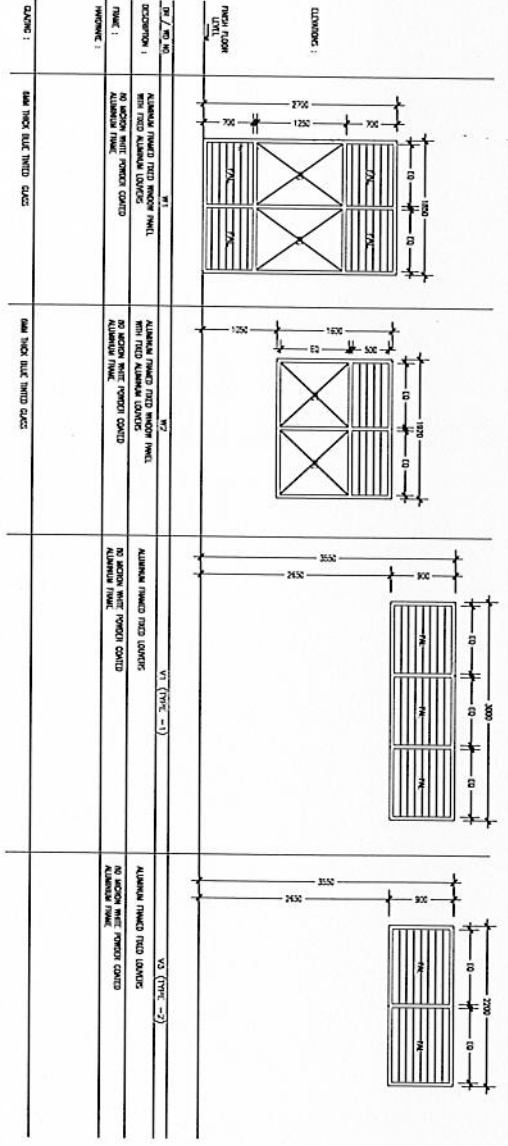

DOOR / WINDOW SCHEDULE
 SCALE 1:50




PROPOSED HALL BLOCK (TYPE -3)

(2 STOREY)


SERVICES DRAWINGS

JUNE 2015

CLIENT : MINISTRY OF EDUCATION

DESIGN BY

Archling
s t u d i o
Ma Fijahage, 1st floor, Male', Republic of Maldives
admin@archling.biz

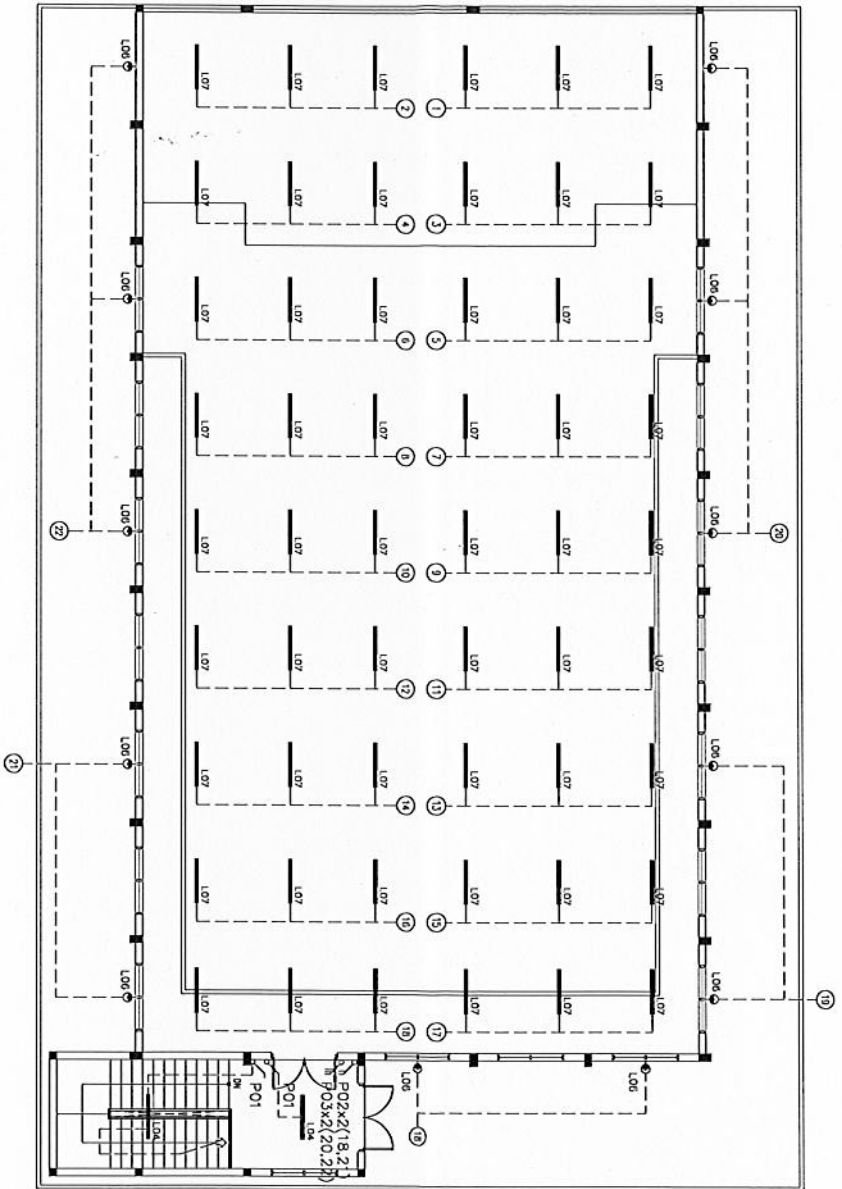

ELECTRICAL LEGEND

	L01	4X18W FLUORESCENT LAMPS IN SURFACE MOUNT, LOUVRED LUMINAIRE		P01	1GANG 1 WAY SWITCH
	L02	1X75W WEATHER PROOF LIGHT		P02	2GANG 1 WAY SWITCH
	L03	1X60W INCANDESCENT LAMPS IN RECESSED DECORATIVE LUMINAIRE		P03	3GANG 1 WAY SWITCH
	L04	2X36W FLUORESCENT LAMPS IN SURFACE MOUNT LUMINAIRE WITH DIFFUSER		P04	4GANG 1 WAY SWITCH
	L05	1X20W COMPACT FLUORESCENT LAMP IN SURFACE MOUNT DECORATIVE LUMINAIRE		P05	5GANG 1 WAY SWITCH
	L06	2X36W FLUORESCENT LAMPS IN SURFACE MOUNT WEATHER PROOF LUMINAIRE		P06	DISTRIBUTION BOARD
	L07	2X36W FLUORESCENT LAMPS IN SURFACE MOUNT LUMINAIRE WITH DIFFUSER(LED UOH-1)			


1ST FLOOR LIGHTING LAYOUT PLAN
SCALE: 1:100





E-02

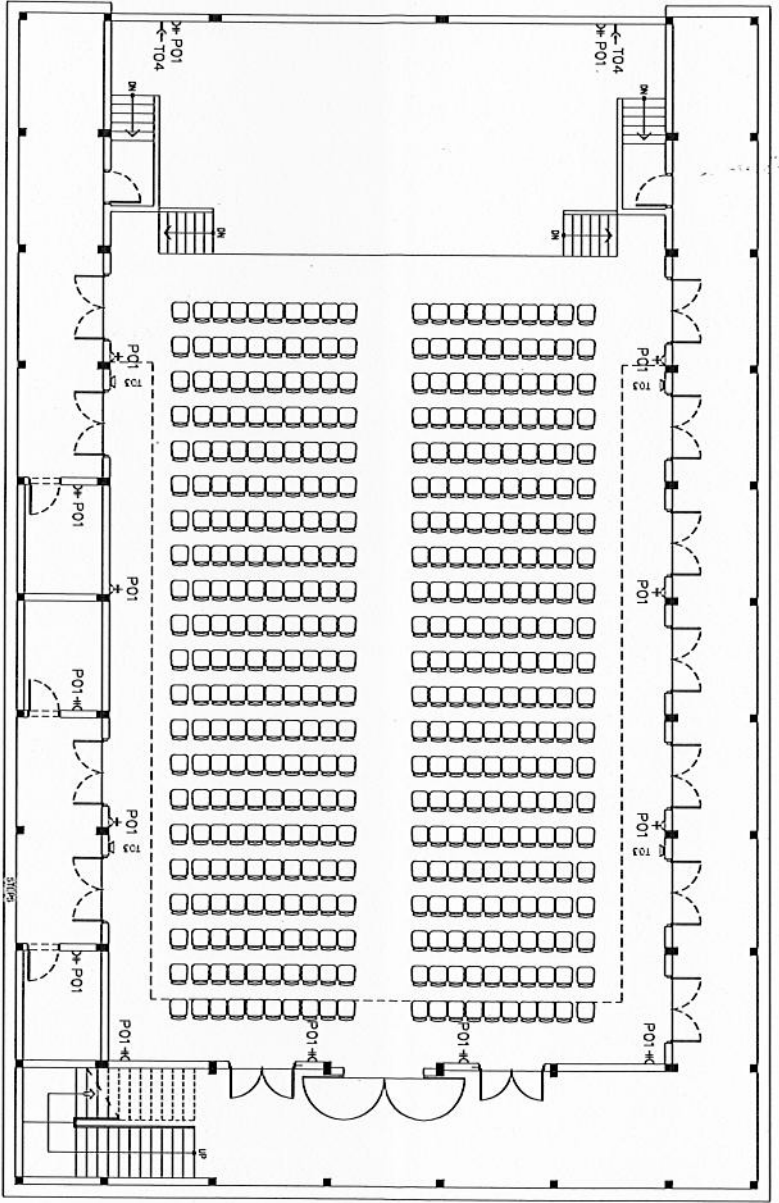

ELECTRICAL LEGEND

DH	P01	2 GANG/3A SOCKET OUTLET AT 300mm ABOVE FINISHED FLOOR LEVEL
SH	P02	1 GANG/3A SOCKET OUTLET CEILING CONCEALED
SH	P03	2 GANG/3A SOCKET OUTLET AT 1200mm ABOVE FINISHED FLOOR LEVEL
SH	P05	DISTRIBUTION BOARD
SH	P06	PANEL BOARD

←	T01	PLAIN TELEPHONE OUTLET (RJ11, CONNECTOR)
↗	T02	TV POINT
⊞	T03	SPEAKER
↔	T04	COMPUTER NETWORK OUTLET (RJ 45 CONNECTORS)
◻	T05	MULTIMEDIA PROJECTOR
◻	T06	SECURITY CAMERA(NIGHT VISION IP CAMERAS)

GROUND FLOOR SOCKET PLAN
SCALE: 1:100



PROJECT NO.	E-03

