


TYPICAL BLOCK DIMENSION

SCALE 1:200

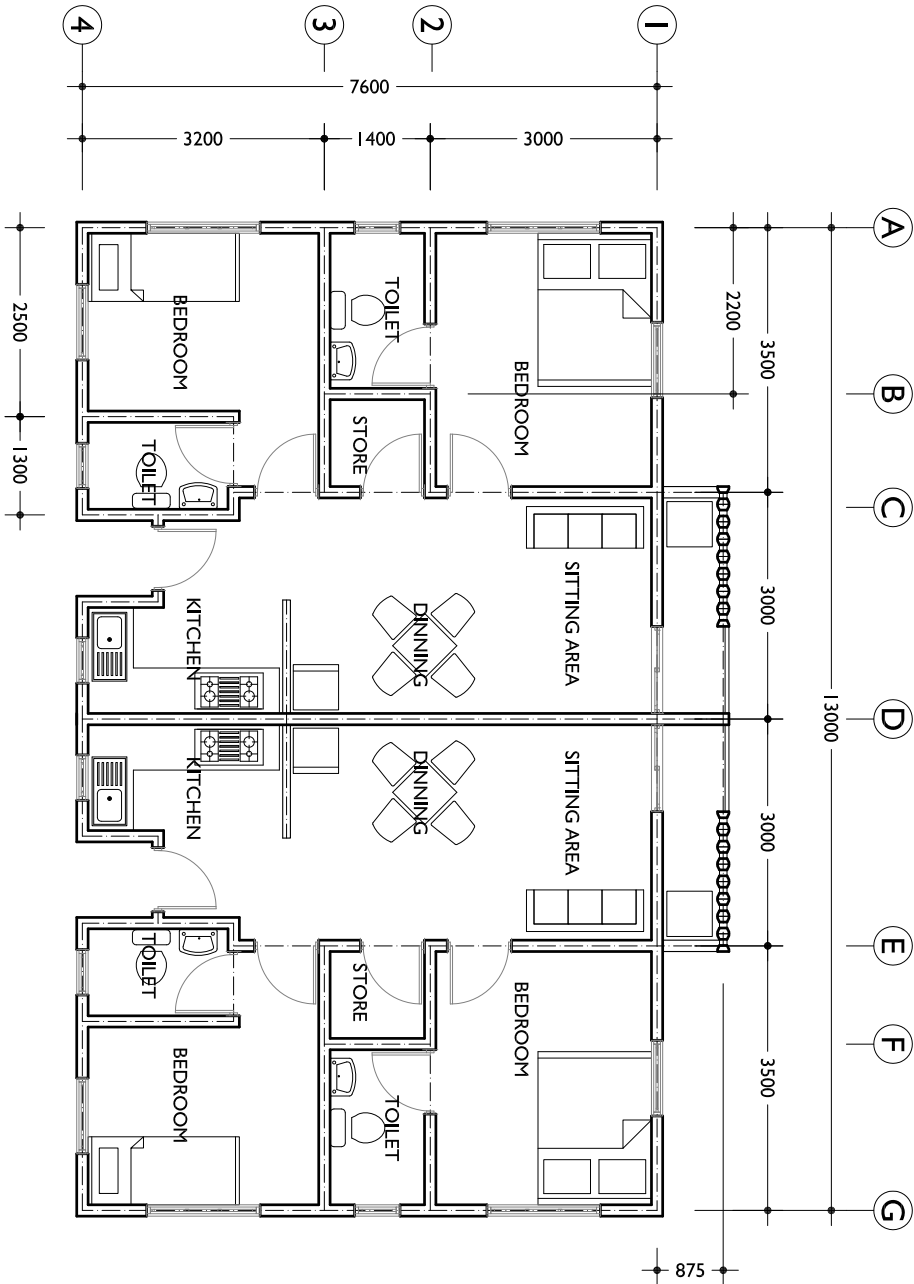

TYPICAL HOUSING UNIT DIMENSION

SCALE 1:100

AMENDMENTS:

NOTE:

CHECKER:

CONTENTS:

TYPICAL DIMENSION OF HOUSING UNIT

SCALE: AS GIVEN

PROJECT: DBF 300 HOUSING UNITS

CLIENT: MINISTRY OF HOUSING & INFRASTRUCTURE

ARCH. DESIGN: THOL

SITRUC. DESIGN: -

DRAWN BY: THOL

DATE: NOV 2017

FILE: A01/05